



Biti B₁ M. 1:20

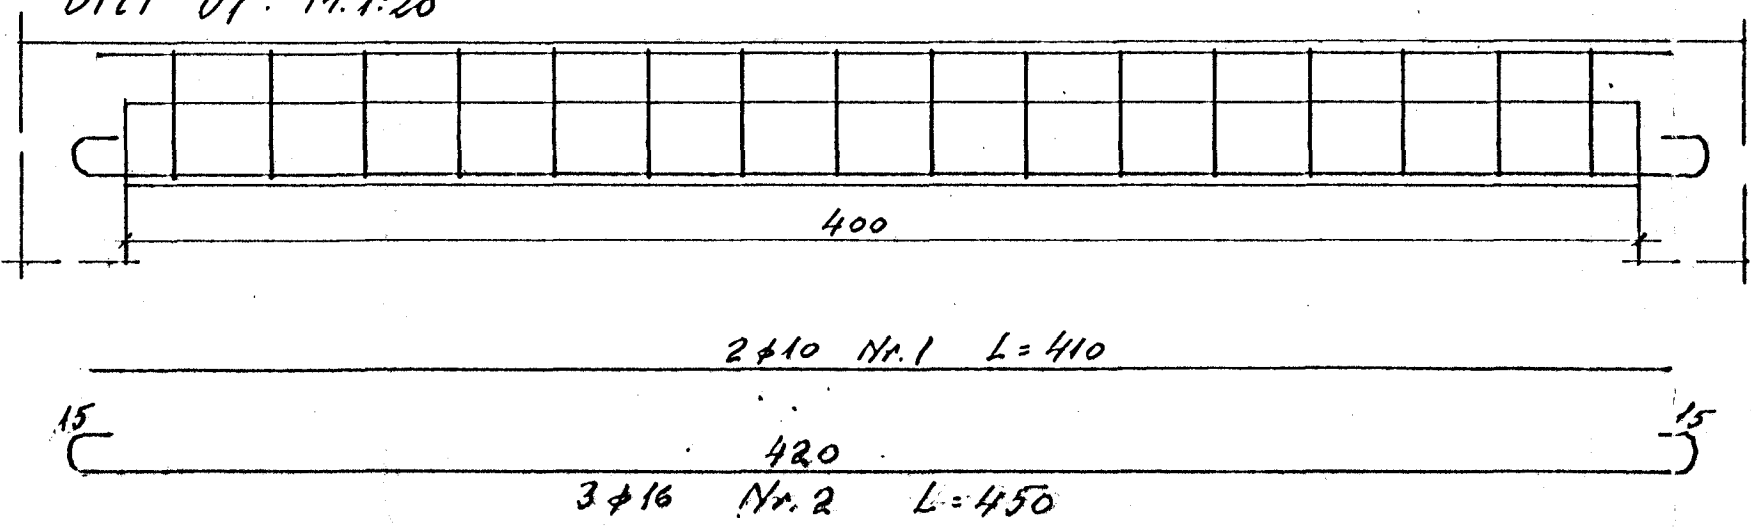

Suð-vestur hlið (helm.) 1:50
Sömu járn í hinn helm.

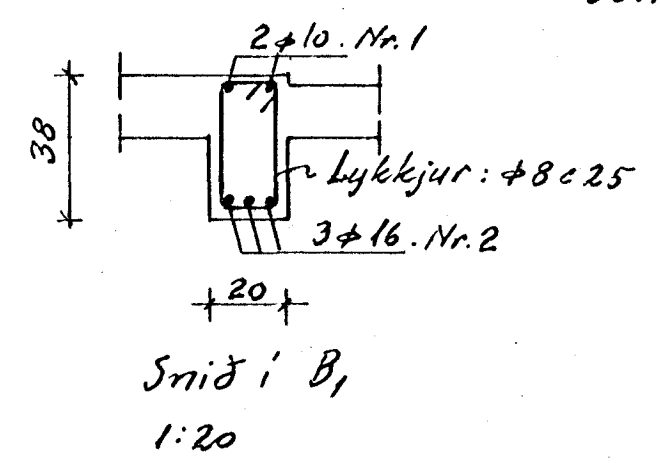

Álfaskeið 86-88
Járn kringum glugga
Biti B₁

PÁLL FLYGENRING		
Váttfærðingur		
M. 1:20	Reikn. P.F.	N. 123.02
Dag. 24-9-64	Ath.	