


Nord-vestur gaff.
1:50

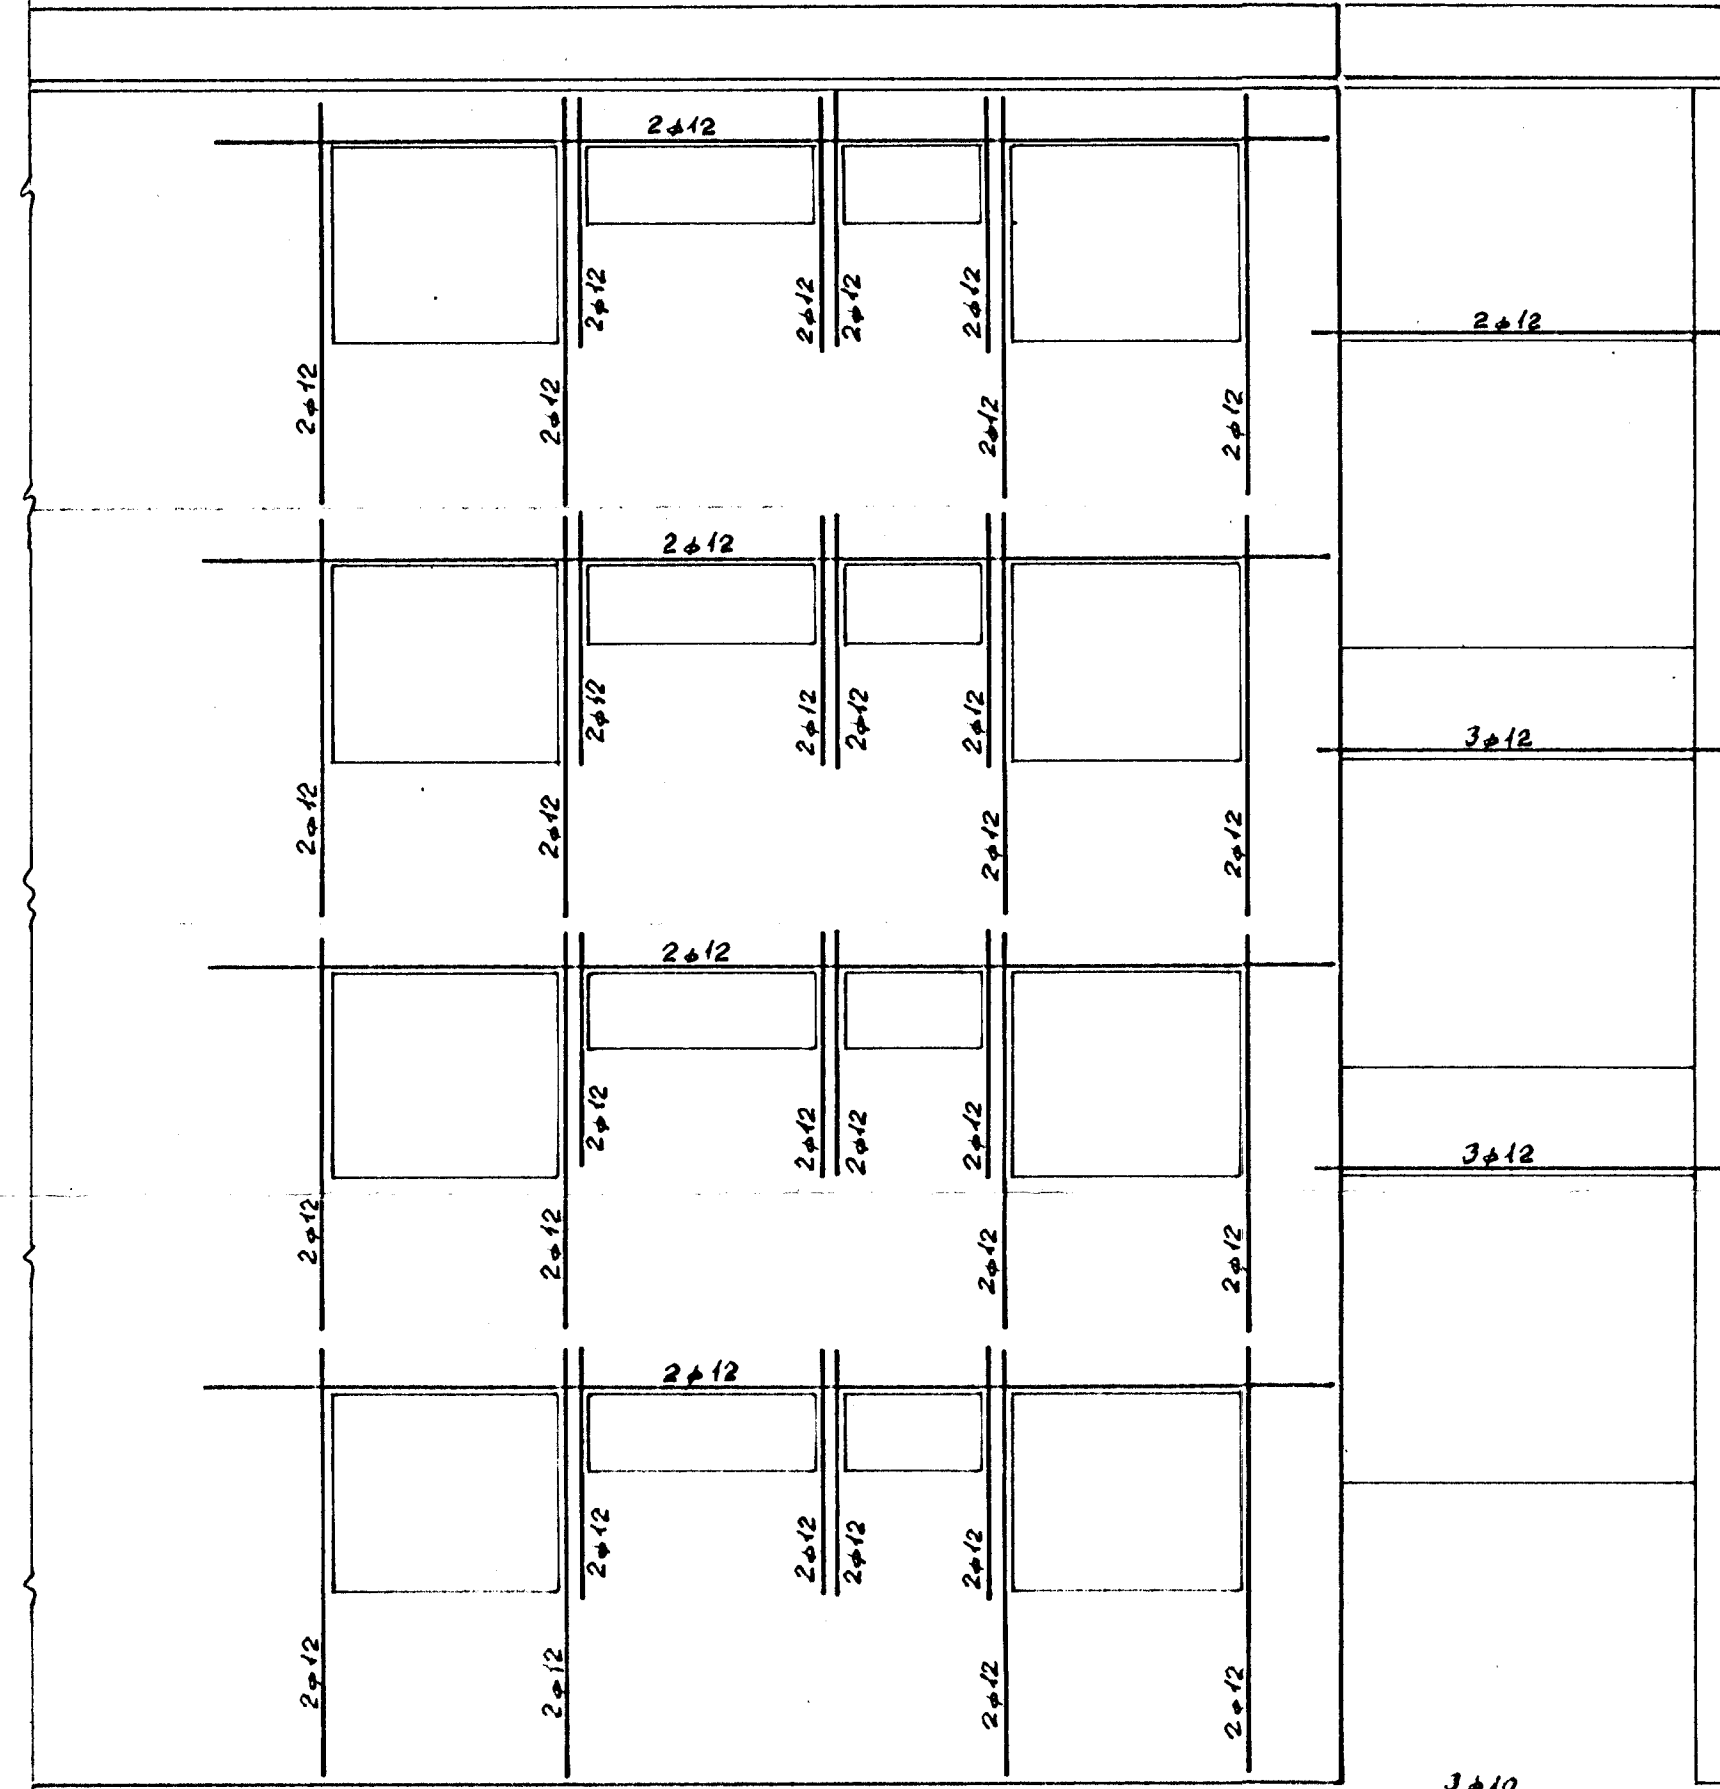

Sud-austur gaff.
1:50

Altaskeið 86-88

Járn kringum glugga.

FÁLL FLYGENRING

Skilríki

M. 1:50

Rekn.

Dag. 27-9-64

Atk.

Tekn. *P.F.*

Nr. 123.03