


Norð-vestur gaff.
1:50

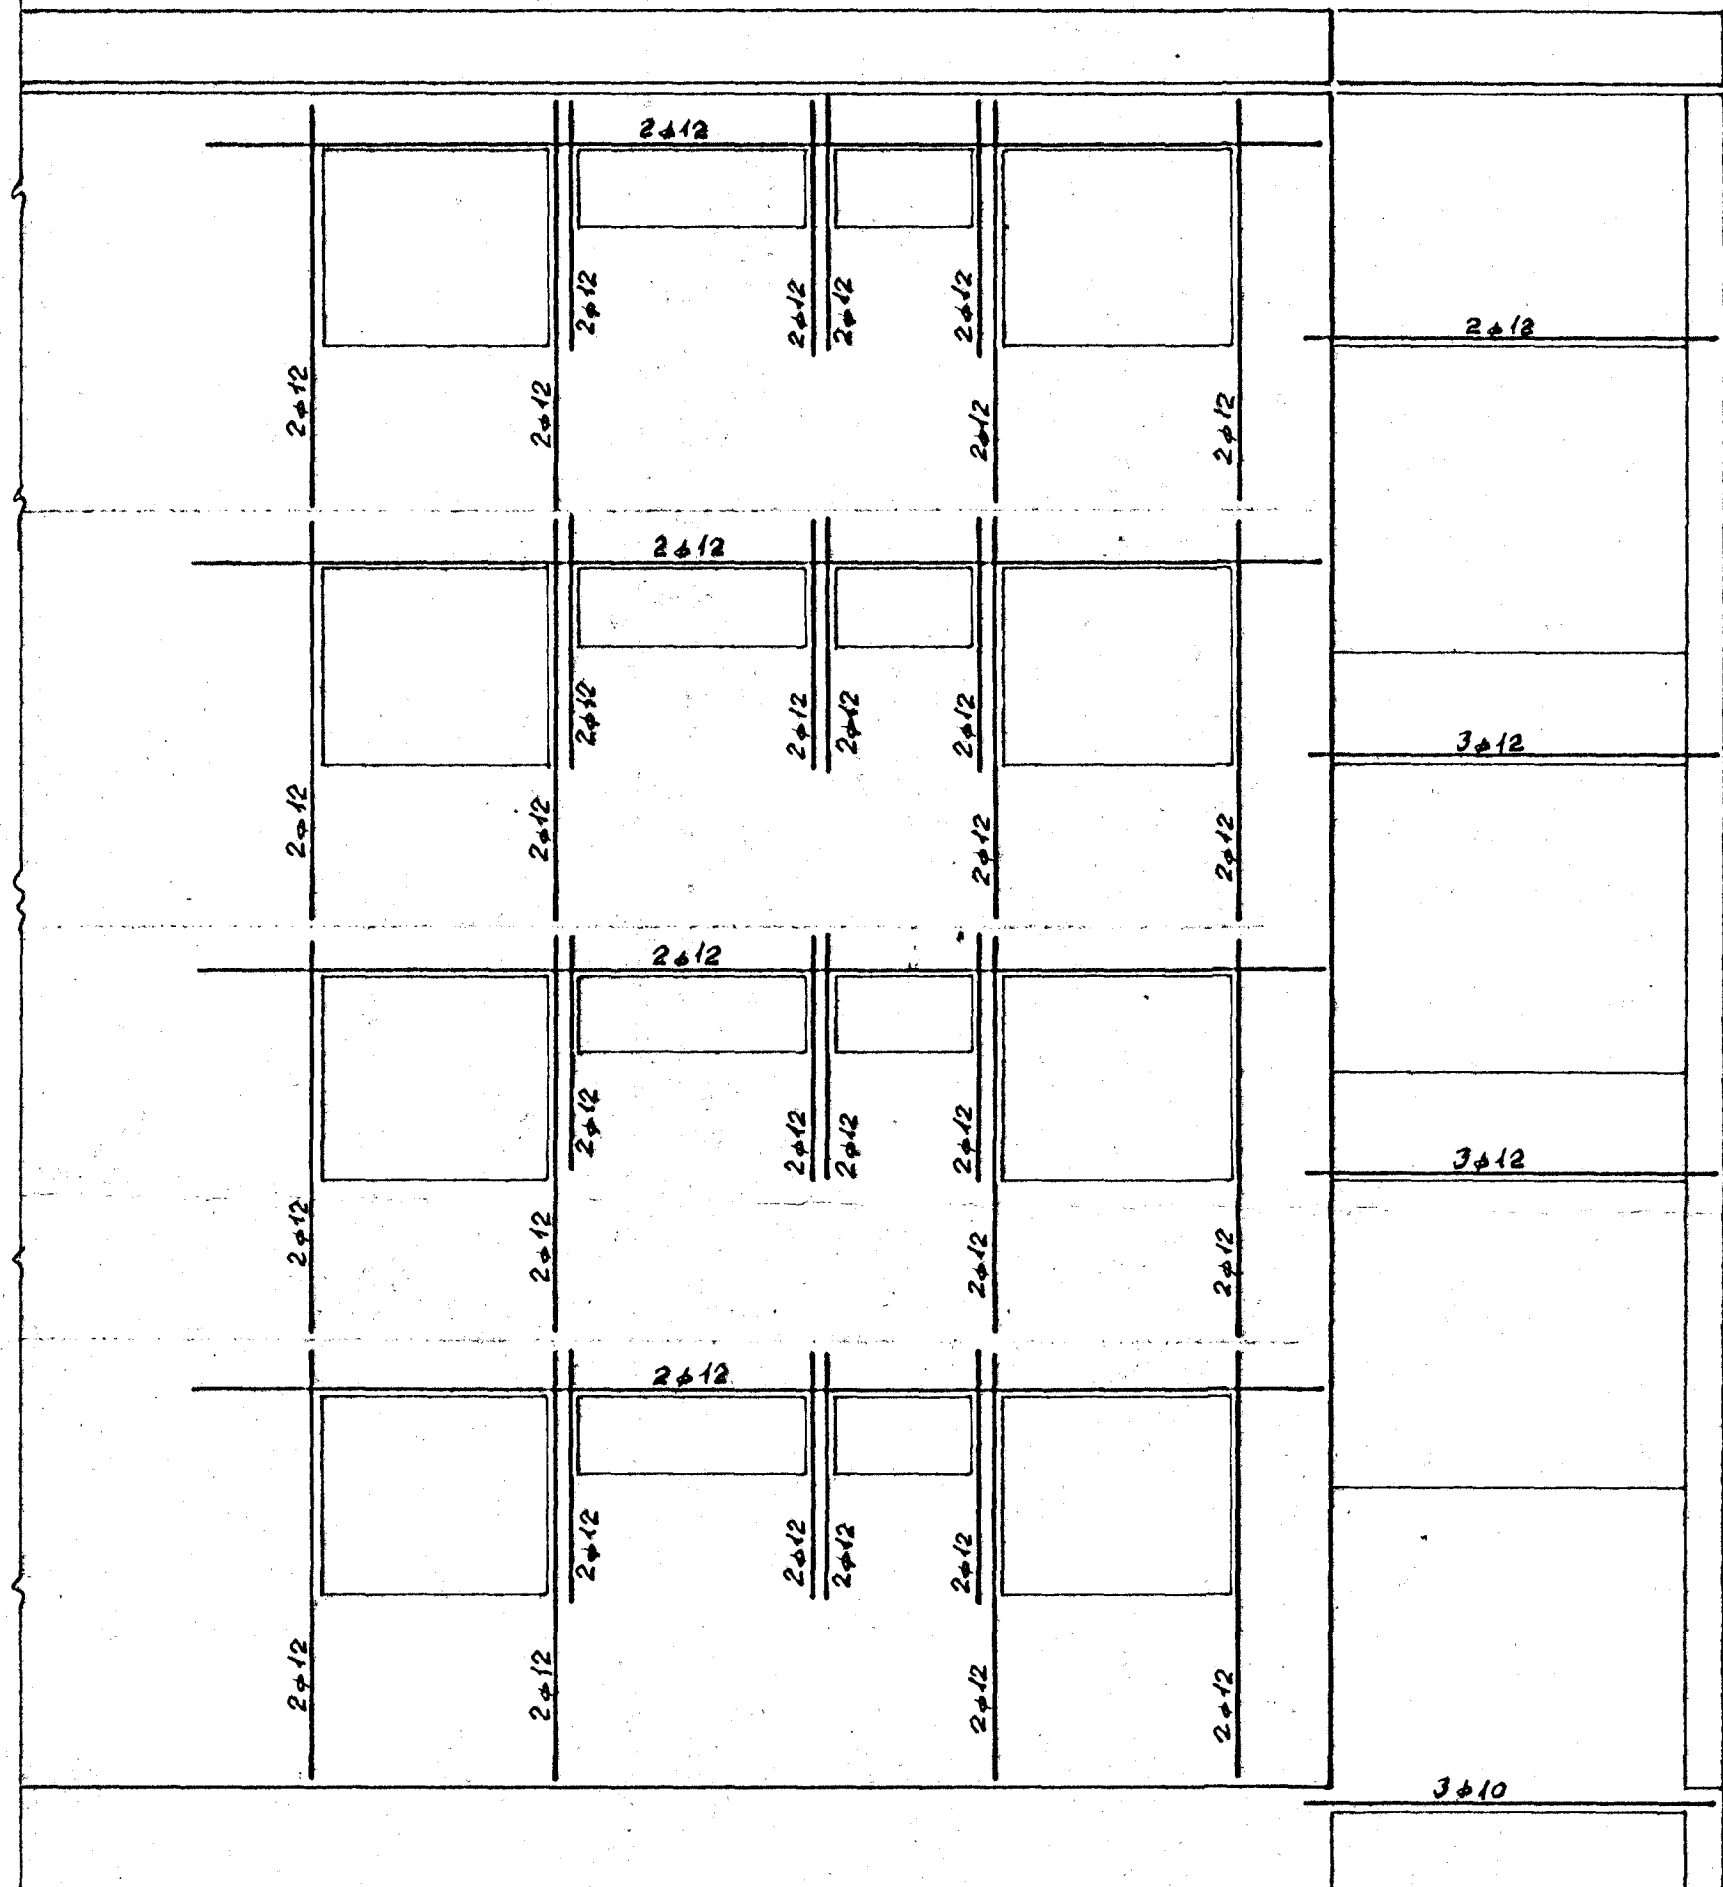

Sud-austur gaff.
1:50

Endurskoðað 21-1-66

Altaskeið 86-88 og 94-96

Járn kringum glugga.

PÁLL FLYGENRING
Teikningur

M. 1:50 Reikn. P.F.

Doss 27-9-64 Ath.

Nr. 123.03