


ALFASKEIÐ NR. 90-92 HAFNARFIRÐI MÁL 1:100

Samþykkt á fundi Bygginga-
nefndar þ. 3. 11. 1965

BYGGINGAFLYÐJUNN
Guðni Ólafur
HAFNARFIRÐI



VESTUR

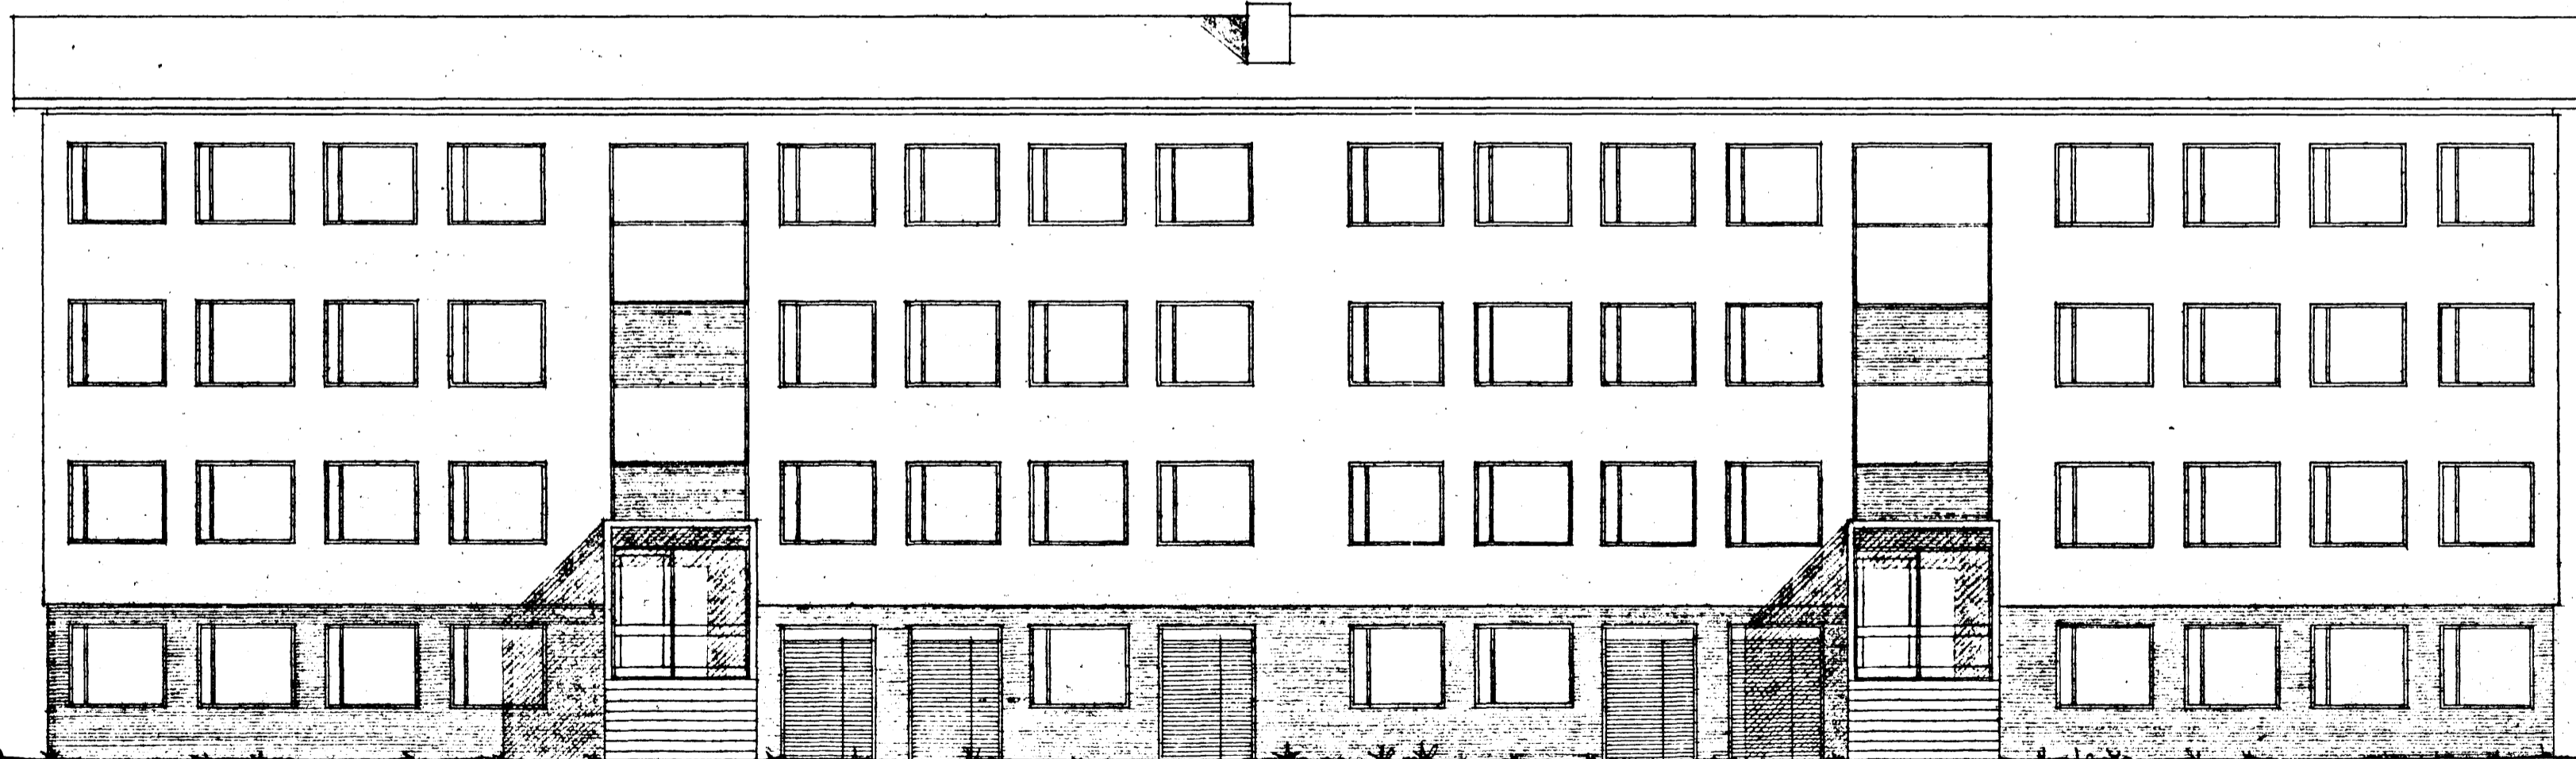

AUSTUR

90-92

REYKJAVÍK 1. OKT. 1965

Baldur Þórðarson 2/3825
Óvarö Guðmundsson