
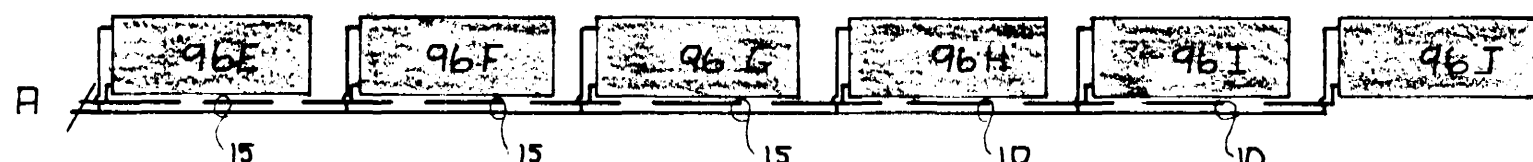


REYKJANESBRÁT

AFSTÆÐA 1:1000

GRUNNMYND 1:50

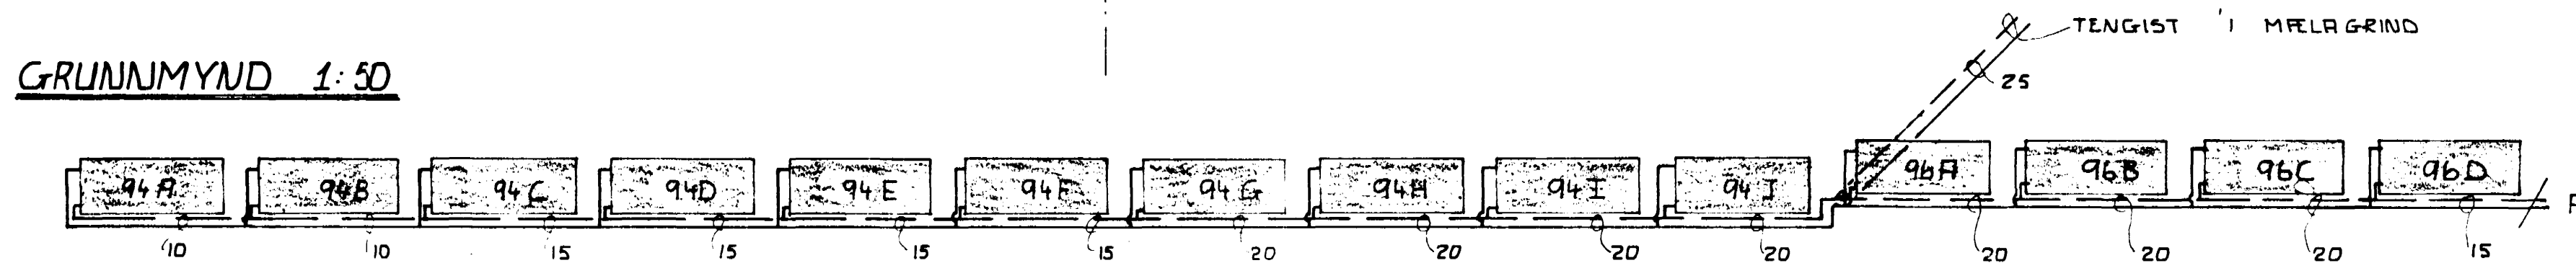

KERFI

SKÝRINGAR:

ALLIR OFNAR 1800 KCAL/T  
L = 2700, H = 700



'ALFRASKEIÐ 94-96	MÆLIKVARÐI 1:1000 1:50	VERK 7701	TEIKN NR 13
HITALÖGN - BILSKÚRAR.	Hannað: Teiknað: <i>Bj</i>	Yfirfarið: Samb:	DAGS NOV. '80
JÓHANN GUNNAR BERGÞÓRSSON VERKFR MVFI STRANDGÖTU 11 - HAFNARFIRÐI - SÍMI 53315	BREYTT		