

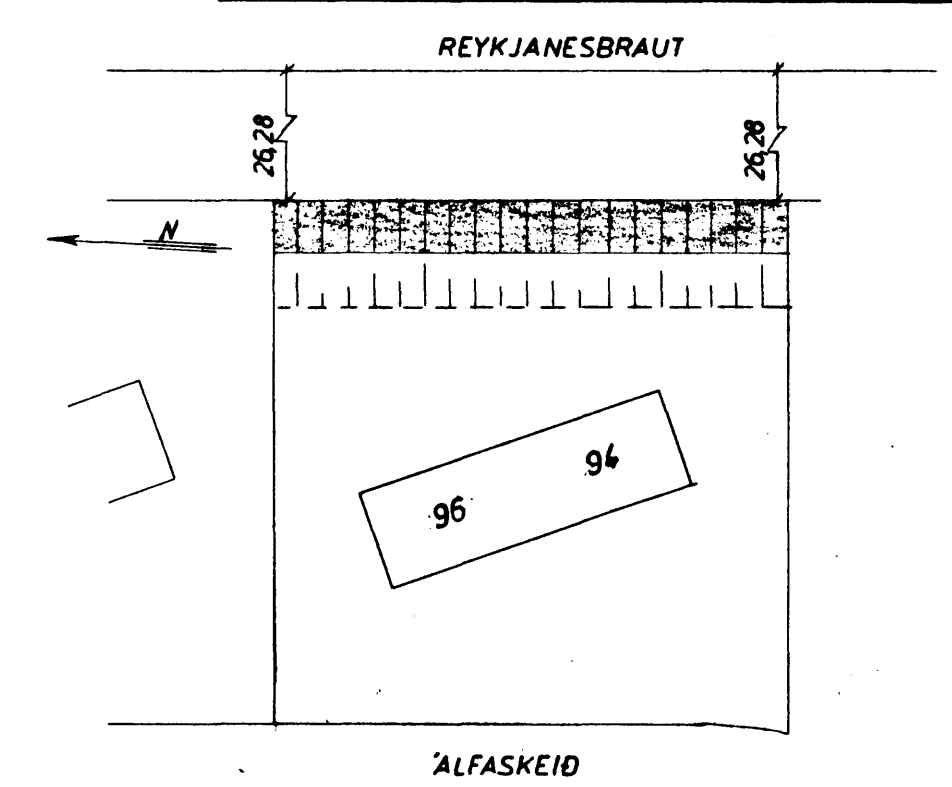
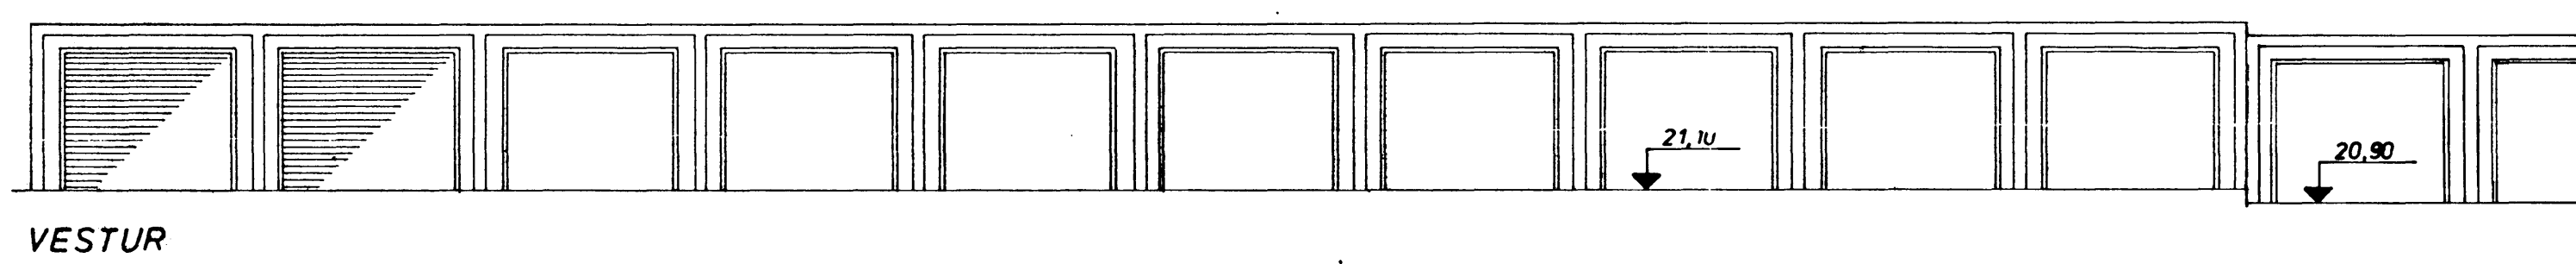
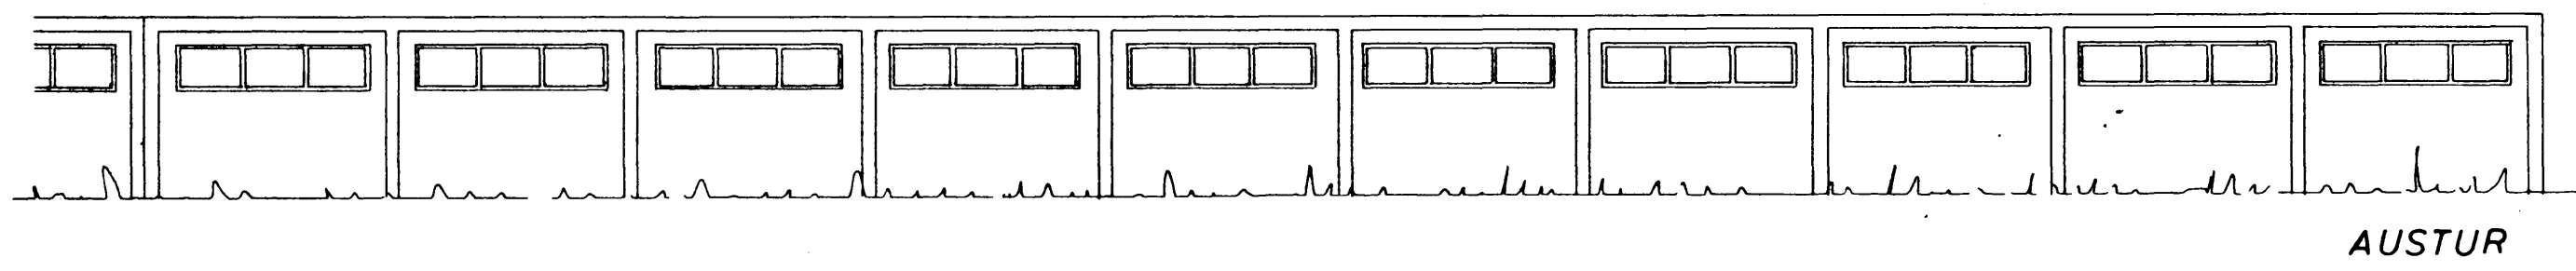


Samþykkt á fundi bygginga-
nefndar þ. 27/4/77
BYGGINGAFULLTRÚIN
Í HAFNARFIRÐI
[Signature]

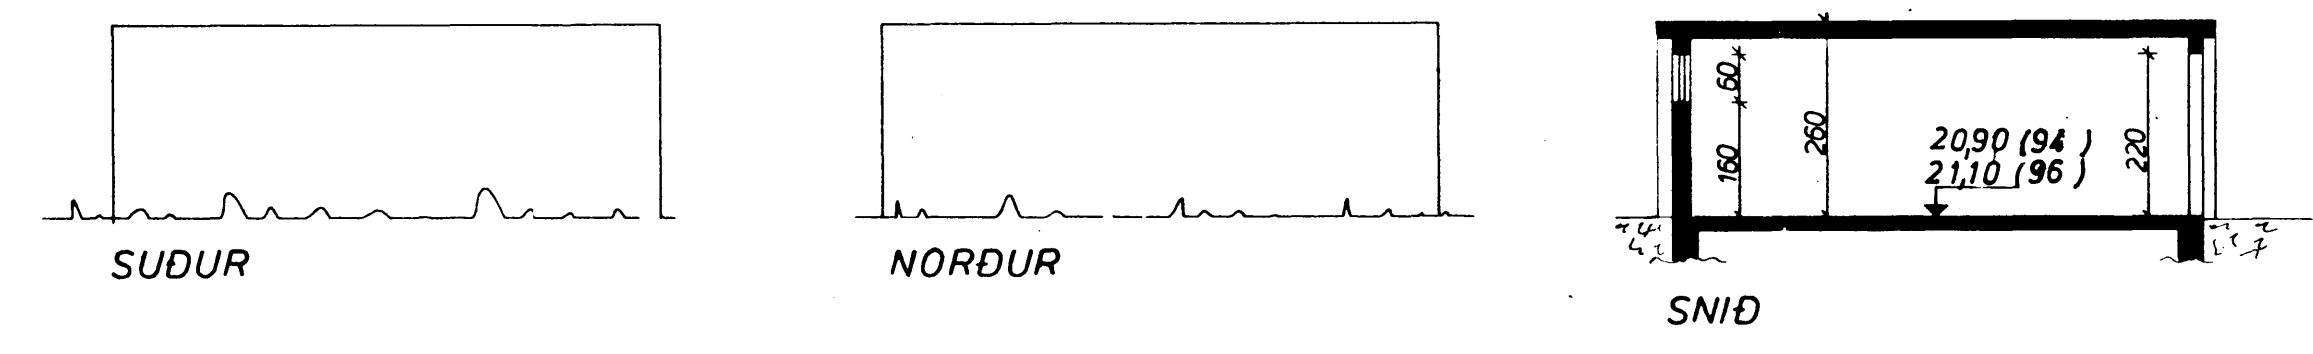

AFSTAÐA 1 : 1000

$68 \times 7 = 476 \text{ m}^2 : 20 = 23,8 \text{ m}^2$
 $476 \times 2,6 = 1240 \text{ m}^3 : 20 = 62,0 \text{ m}^3$

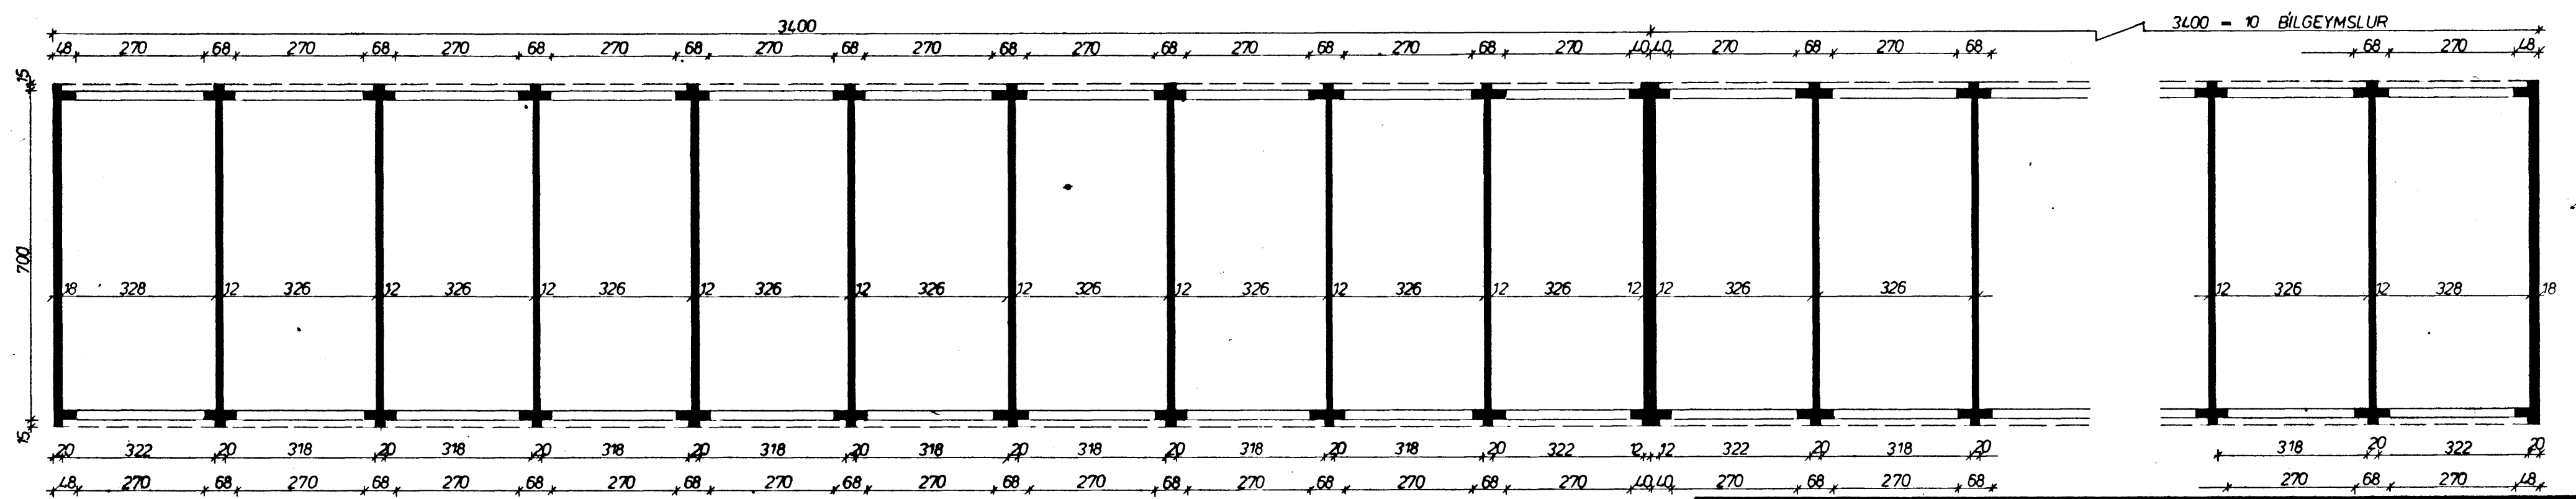

GRUNNMYND

ALFASKEIÐ 94-96	MÆLIKVAFDI 1 : 100 1 : 1000	VERK 7701	TEIKN NR 01
	BILGEYMSLUR		DAGS MARS '77
JÓHANN GUNNAR BERGÞÓRSSON VERKFR MVFI STRANDGÖTU 11 — HAFNARFIRÐI — Sími 53315		BREYTT	

[Handwritten mark]