
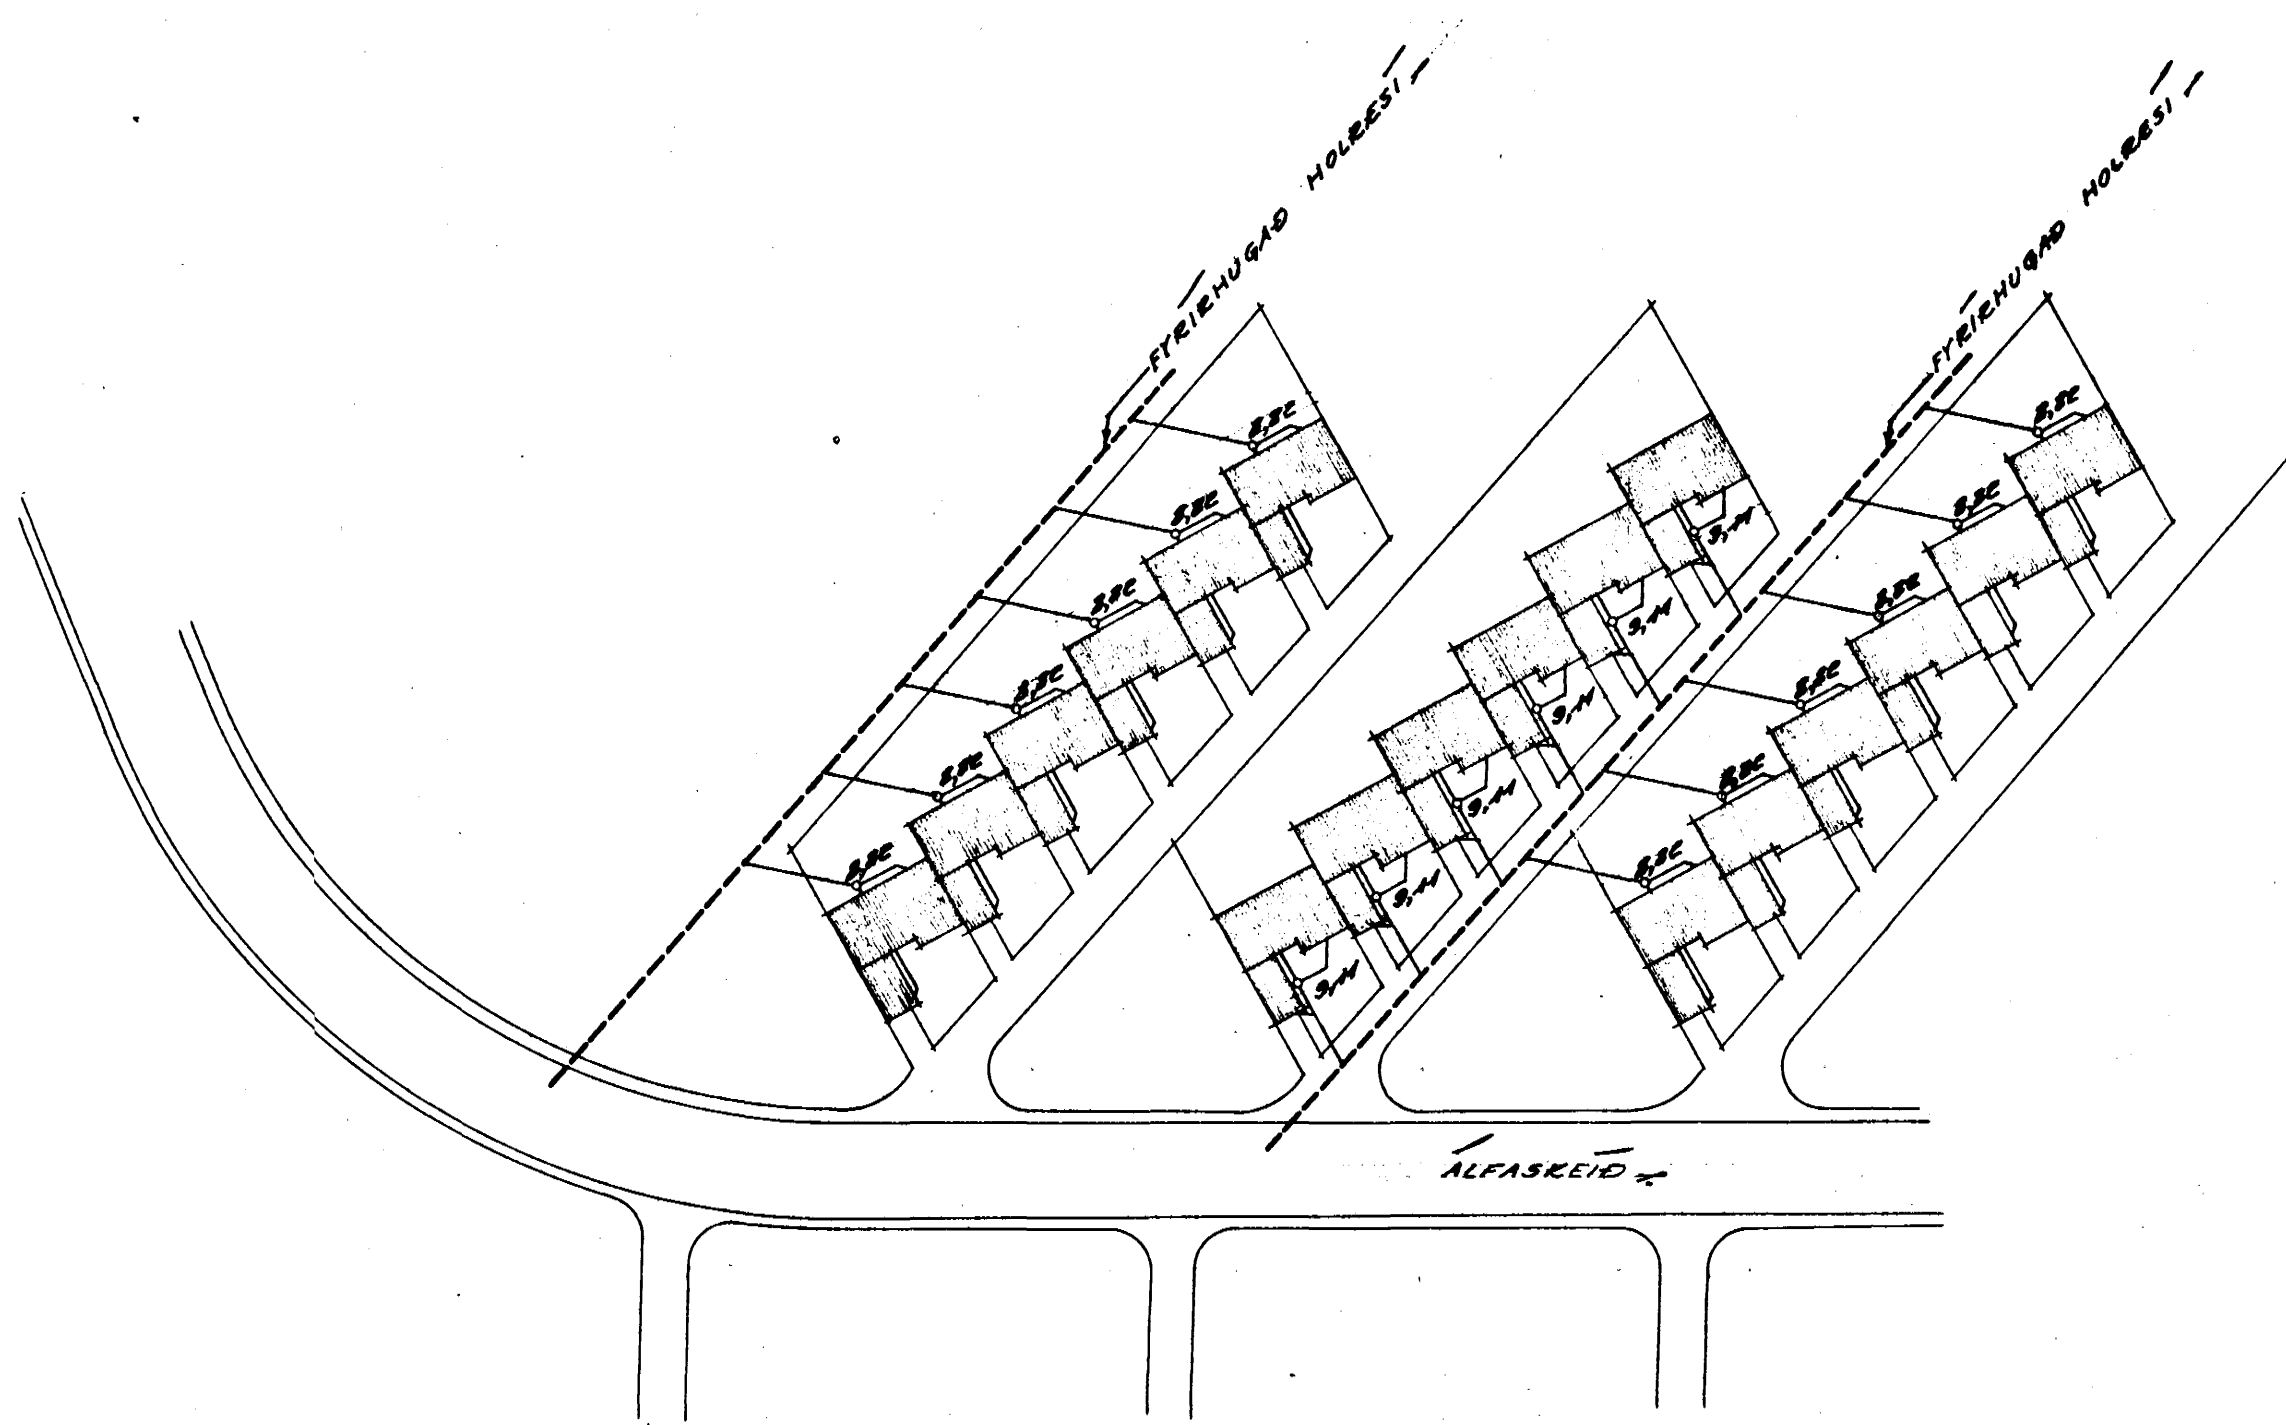


Skjal 97

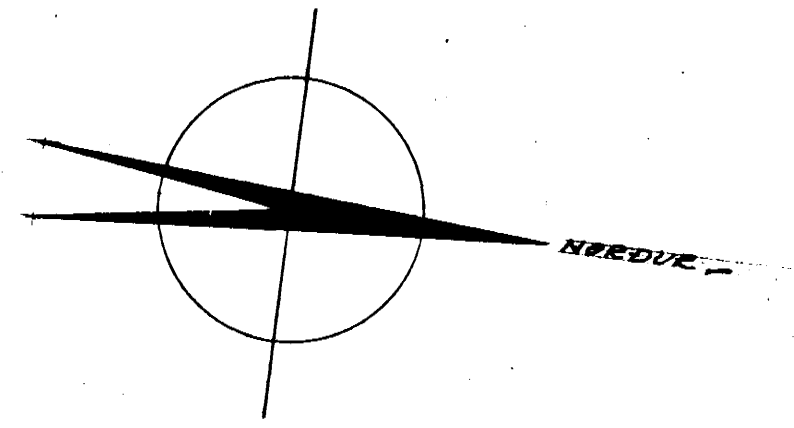

ATH -
MED Á EFSTA GOLFÍ NEFNIST; GK-10,00
ALLAR HEIMEDAR ERU 4-150 ST. (6')

HÚSNÆÐISMÁLASTOFNUN RÍKISINS		
VERK 215. FRÆRNHUGAÐ, AFSTÖÐUMYND		
MÁL =	1:1000	EJÖRGIN E. HOÁLMAESSON
DAGS =	APRÍL 1965	SÍMÍ 36997
		Ejögvin E. Hólmarsson