




SNID A M:50

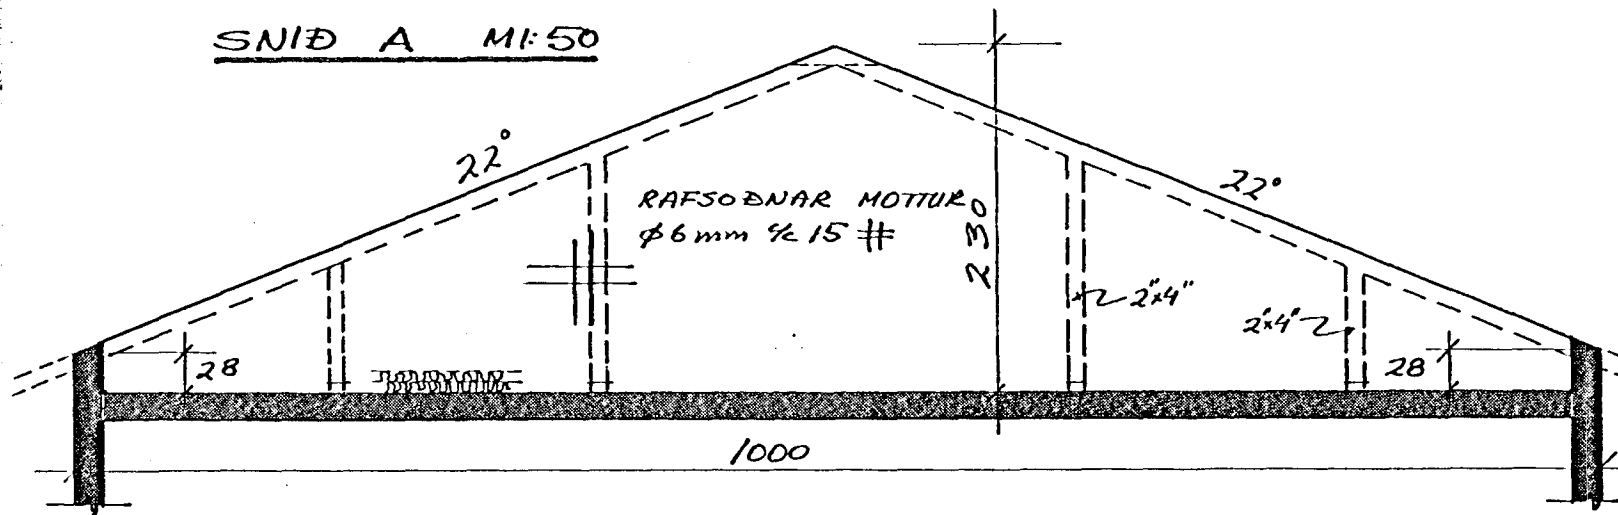


GRUNNMYND PAKHEDAR M:1:50

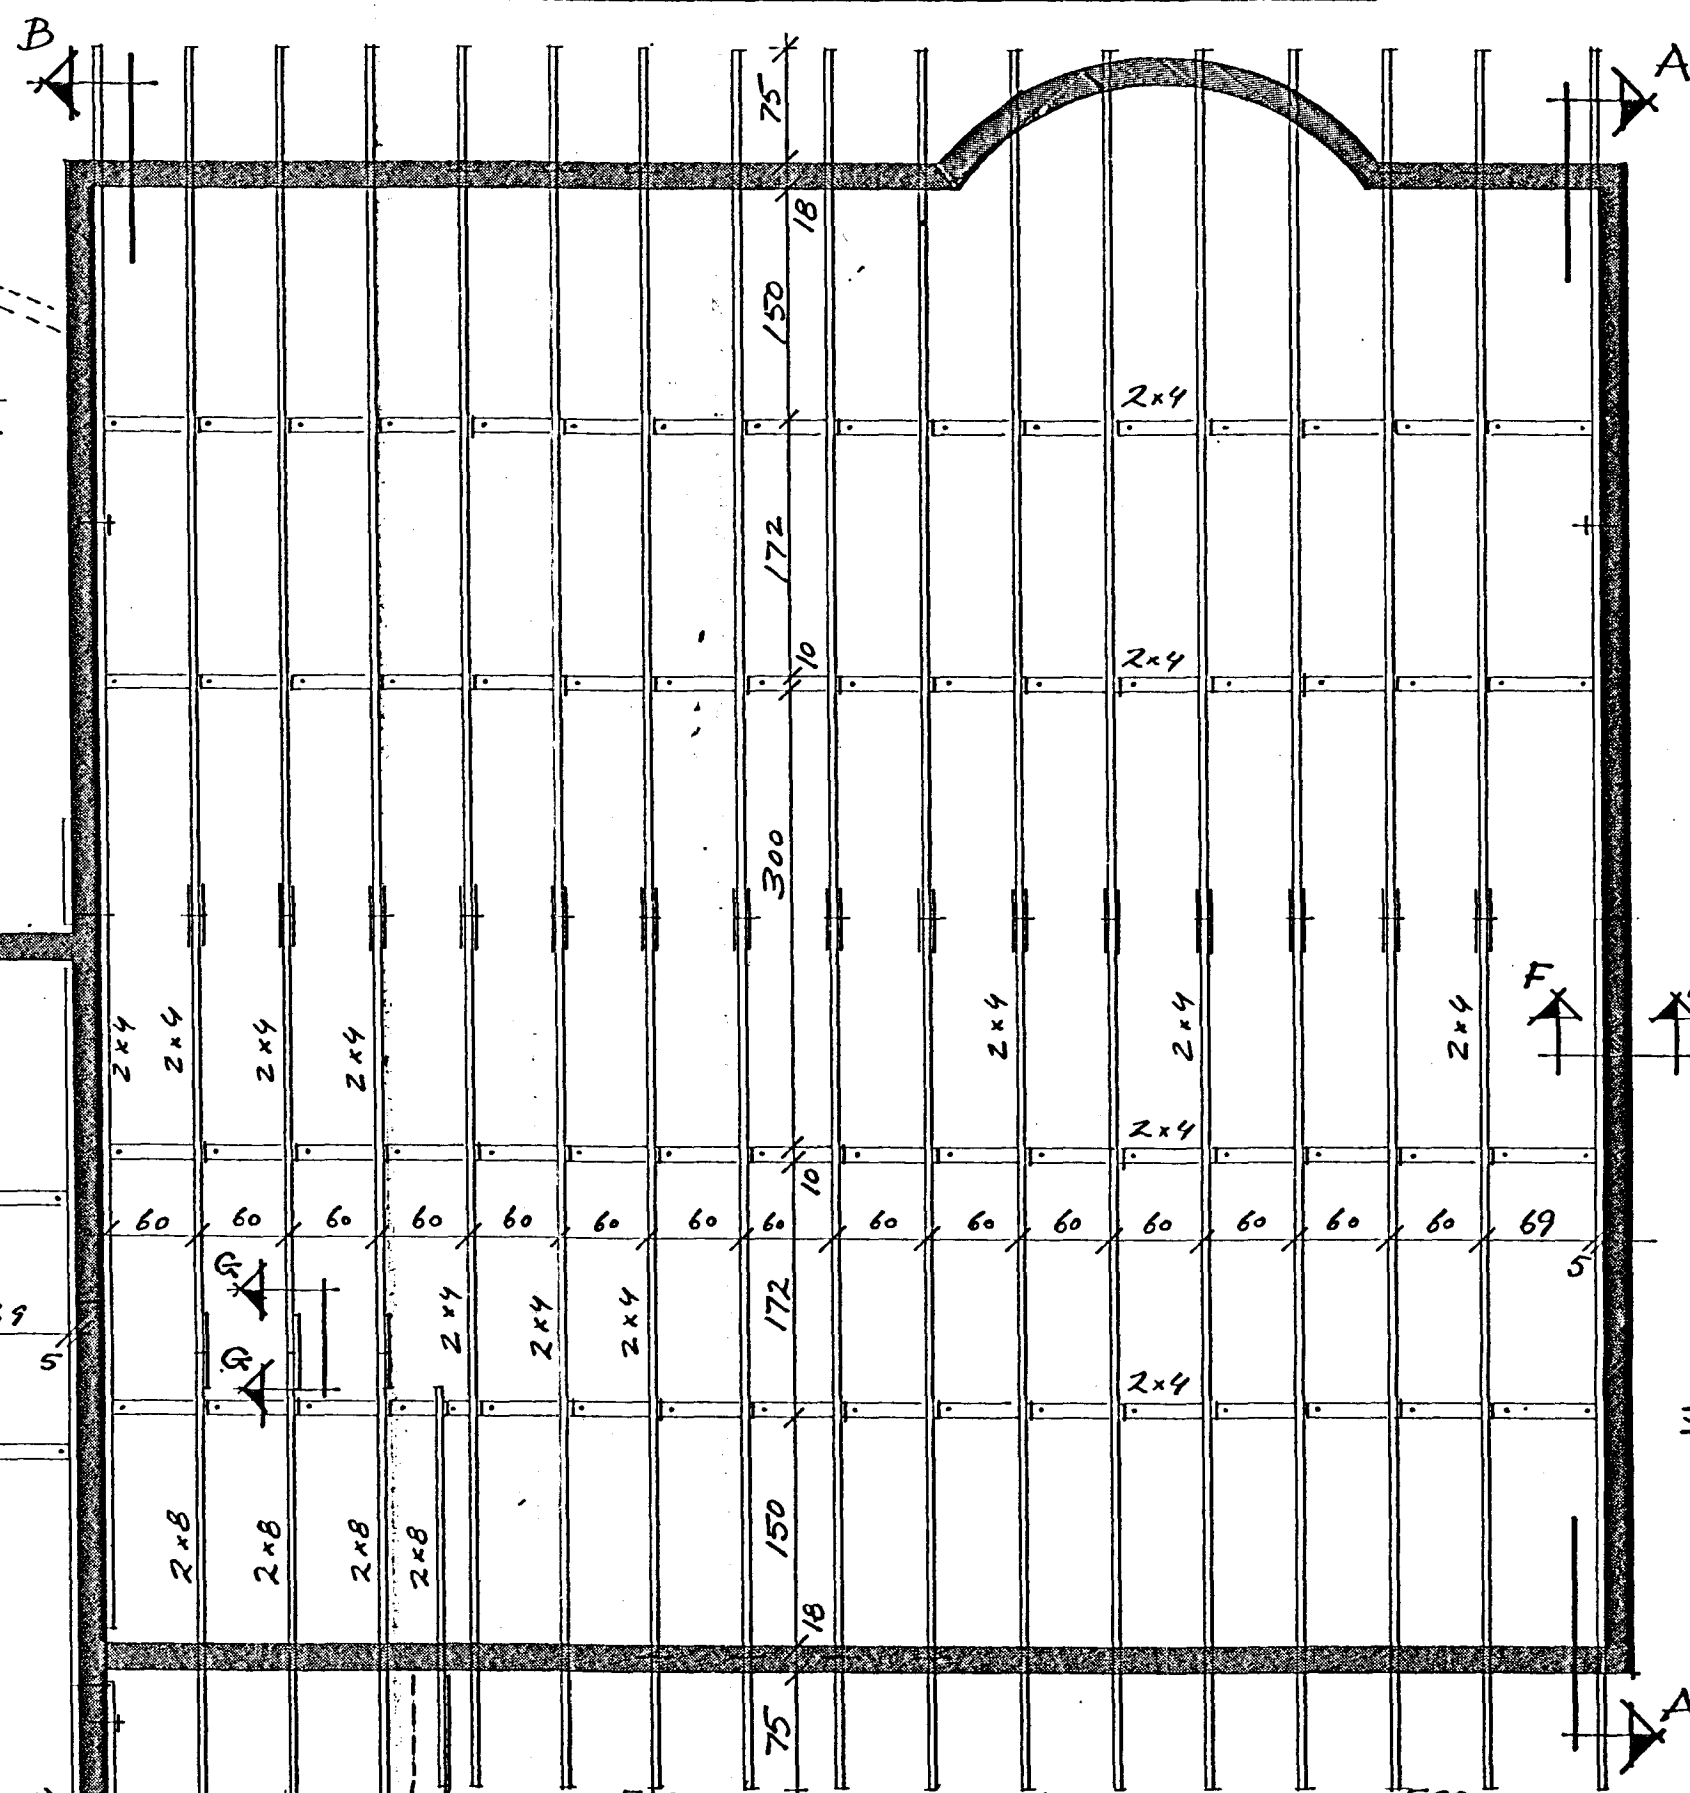


SNID D-D M:1:10

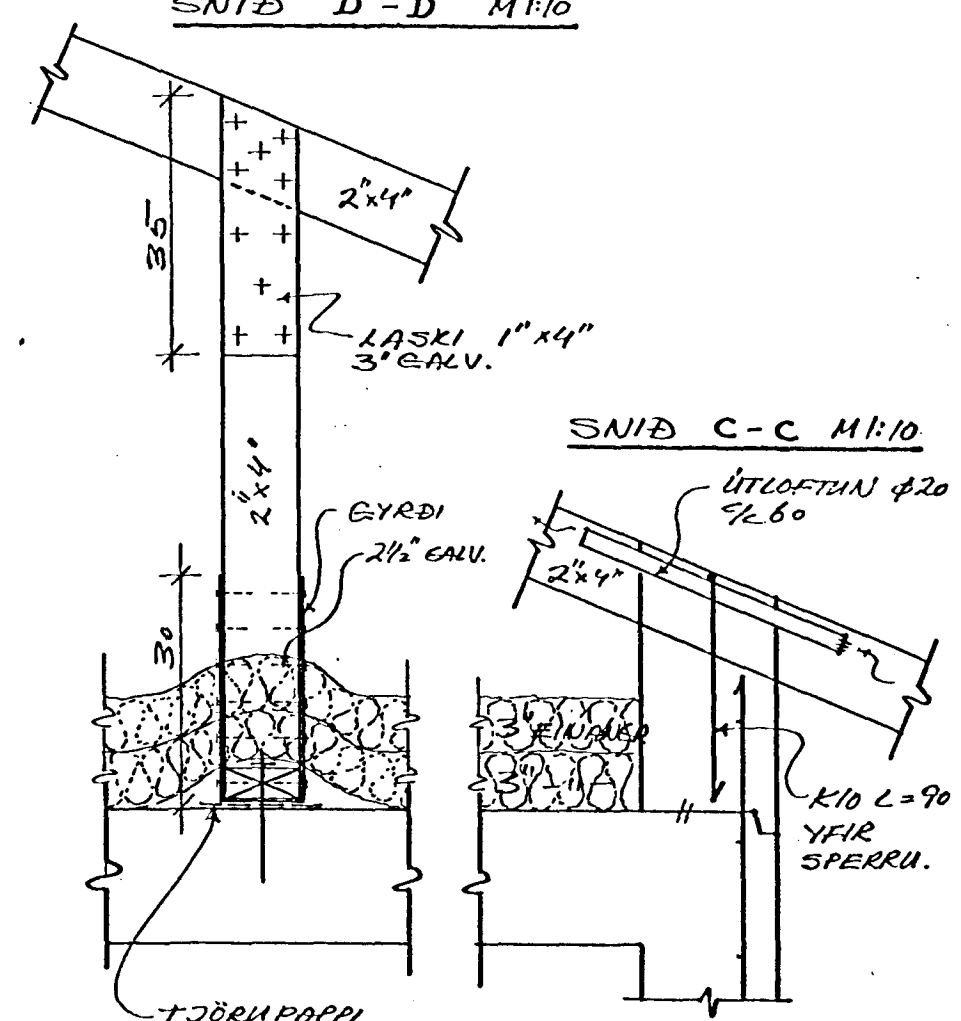


SNID C-C M:1:10

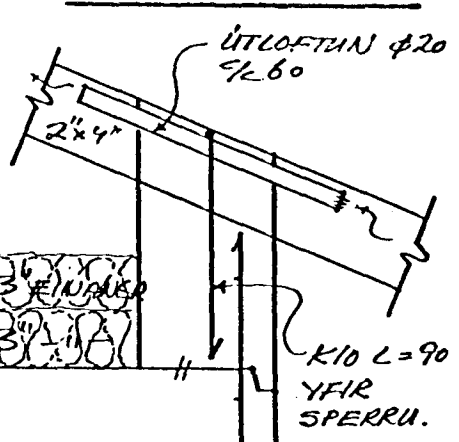


SNID F-F M:1:10

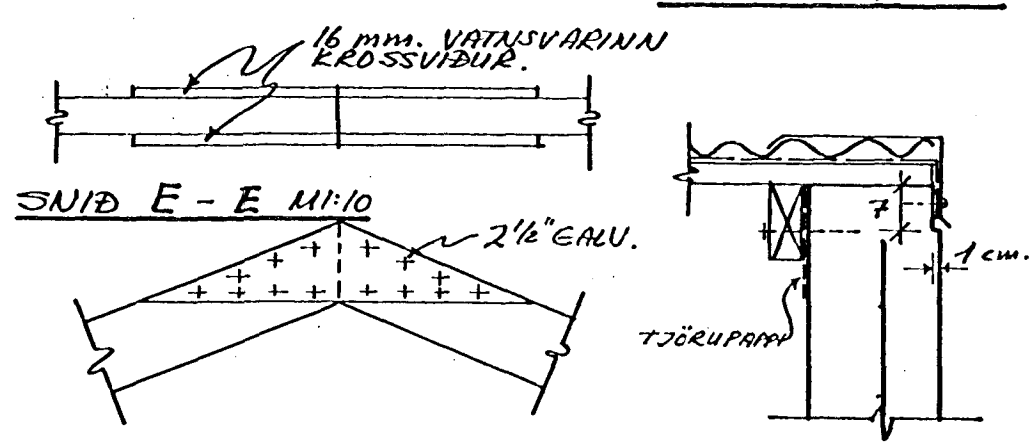


SNID E-E M:1:10

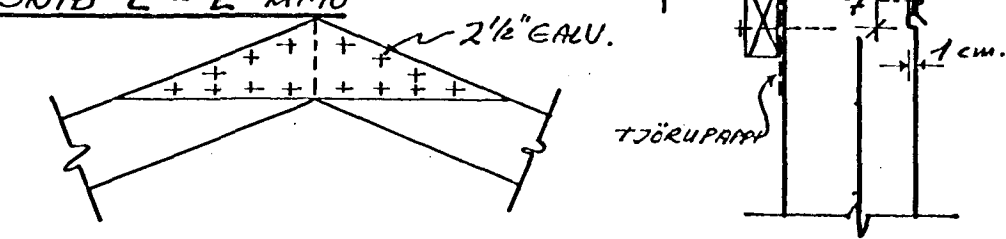



SNID B M:1:50

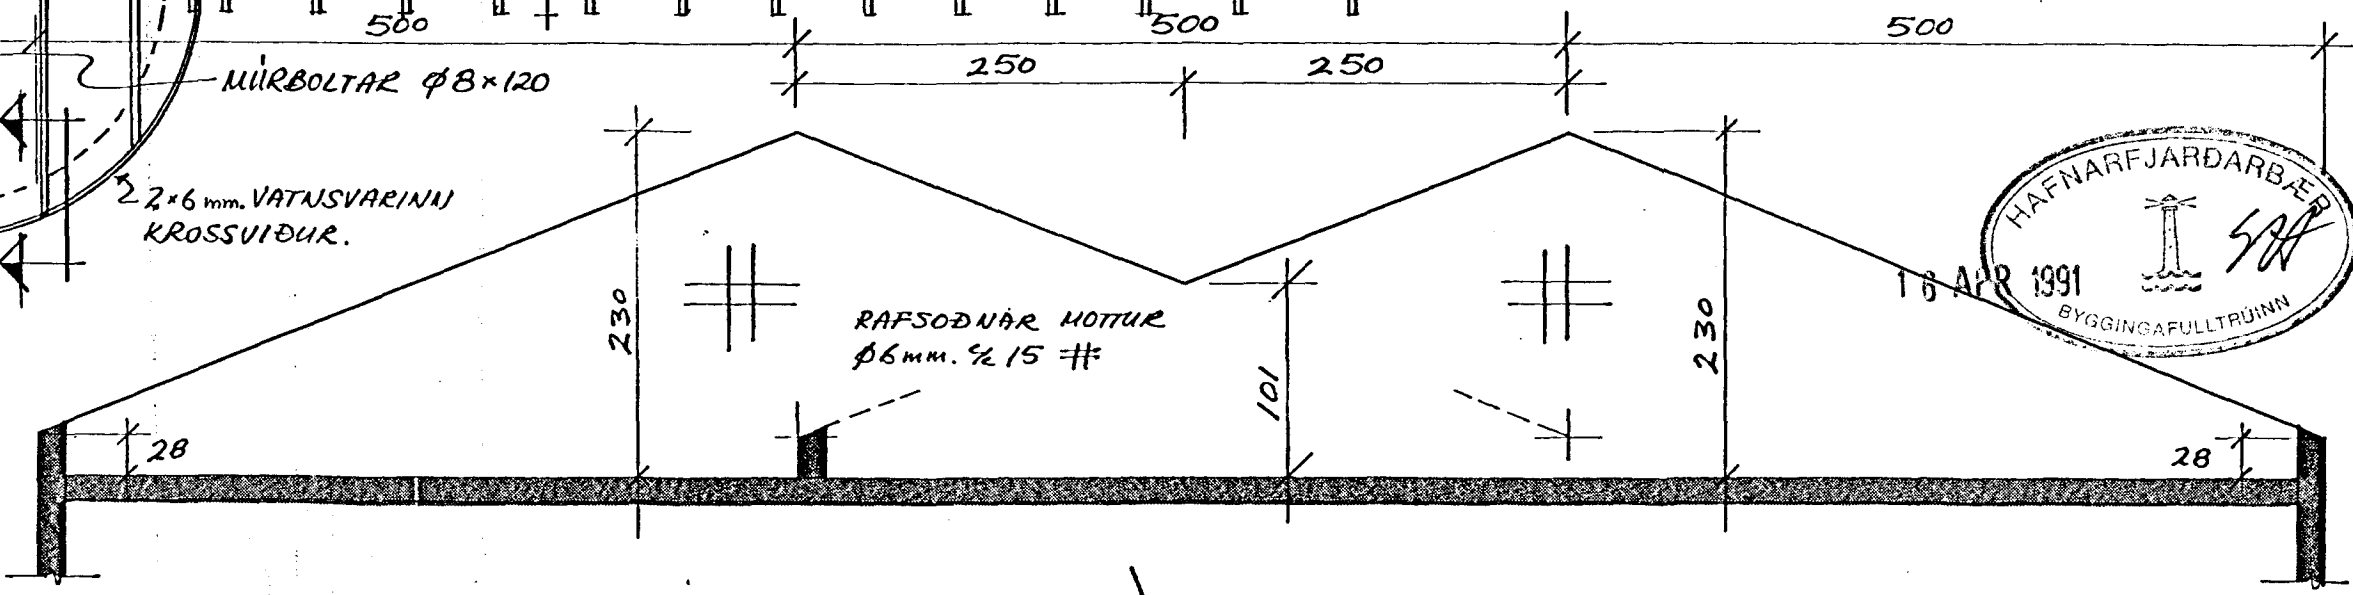

SNID G-G M:1:10

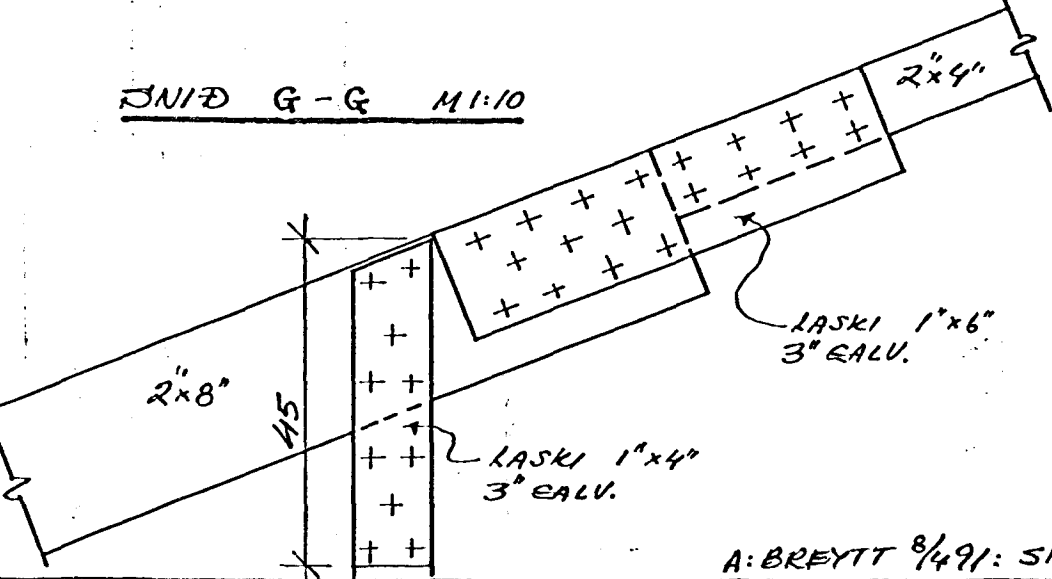

SNID H-H M:1:10

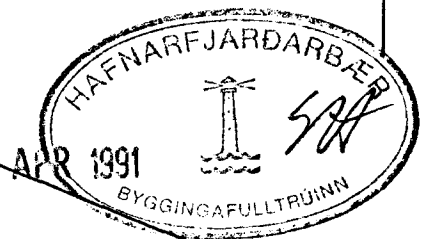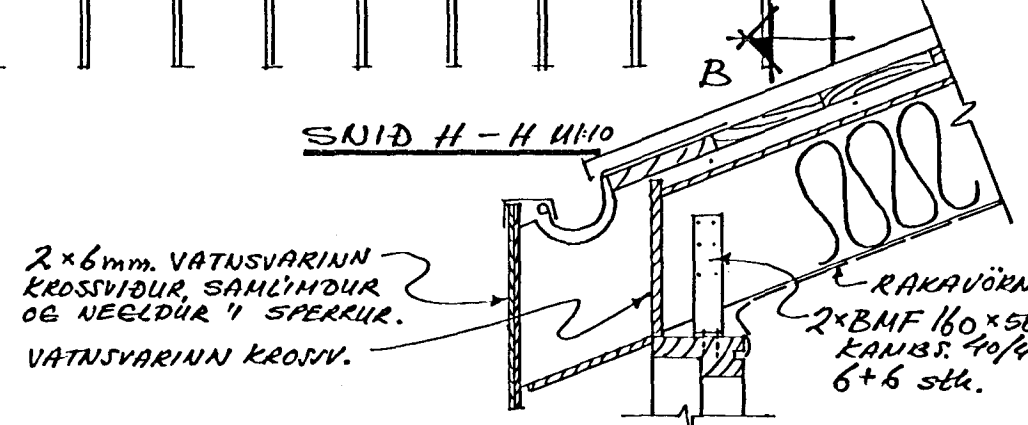

Jón R Sigmundsson tæknifr.

SÍMI: 688440	ALFHOLT 10, HF.	
REYKJAVÍK		
M: 1:50	GRUNNMYND PAKHEDAR,	NR.
HANNAÐ: JRI,	BURÐARVIRKI,	196-B-6
TEIKNAD: JRI,	SÉRMYNDIR.	A.
DAGS: JAN. 71	Jón R. Sigmundsson.	