




SNID A M:50

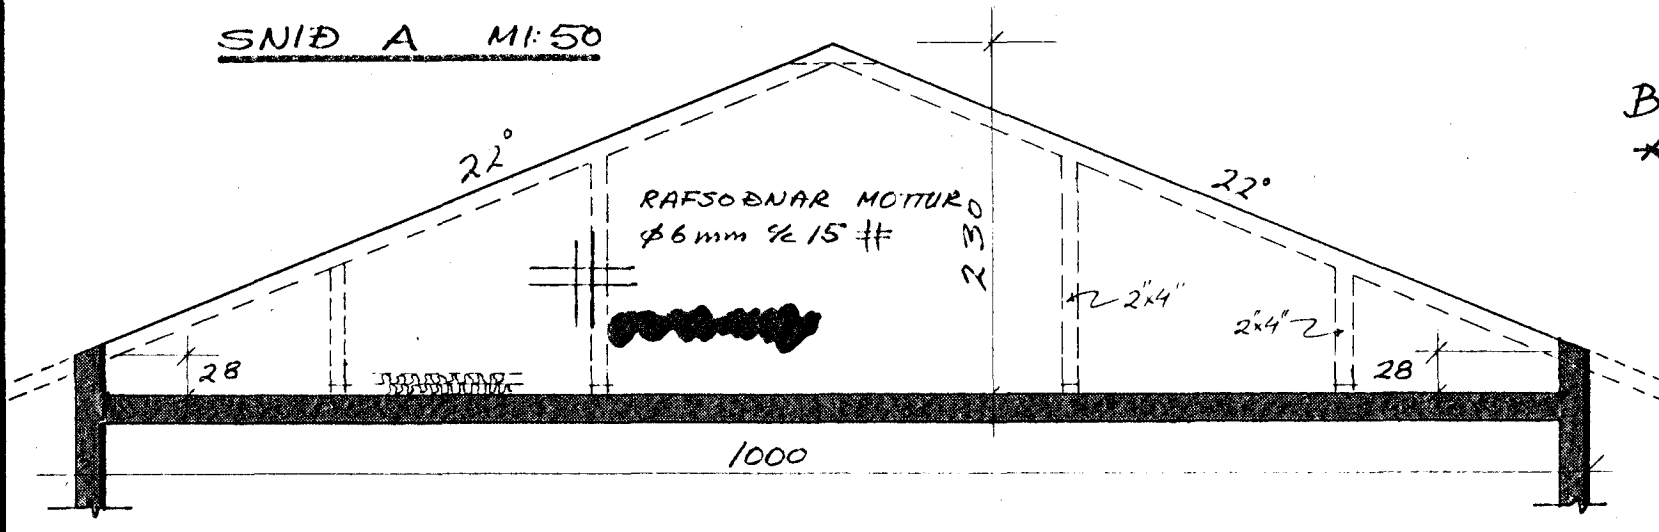


GRUNNMYND PAKHEDAR M:50

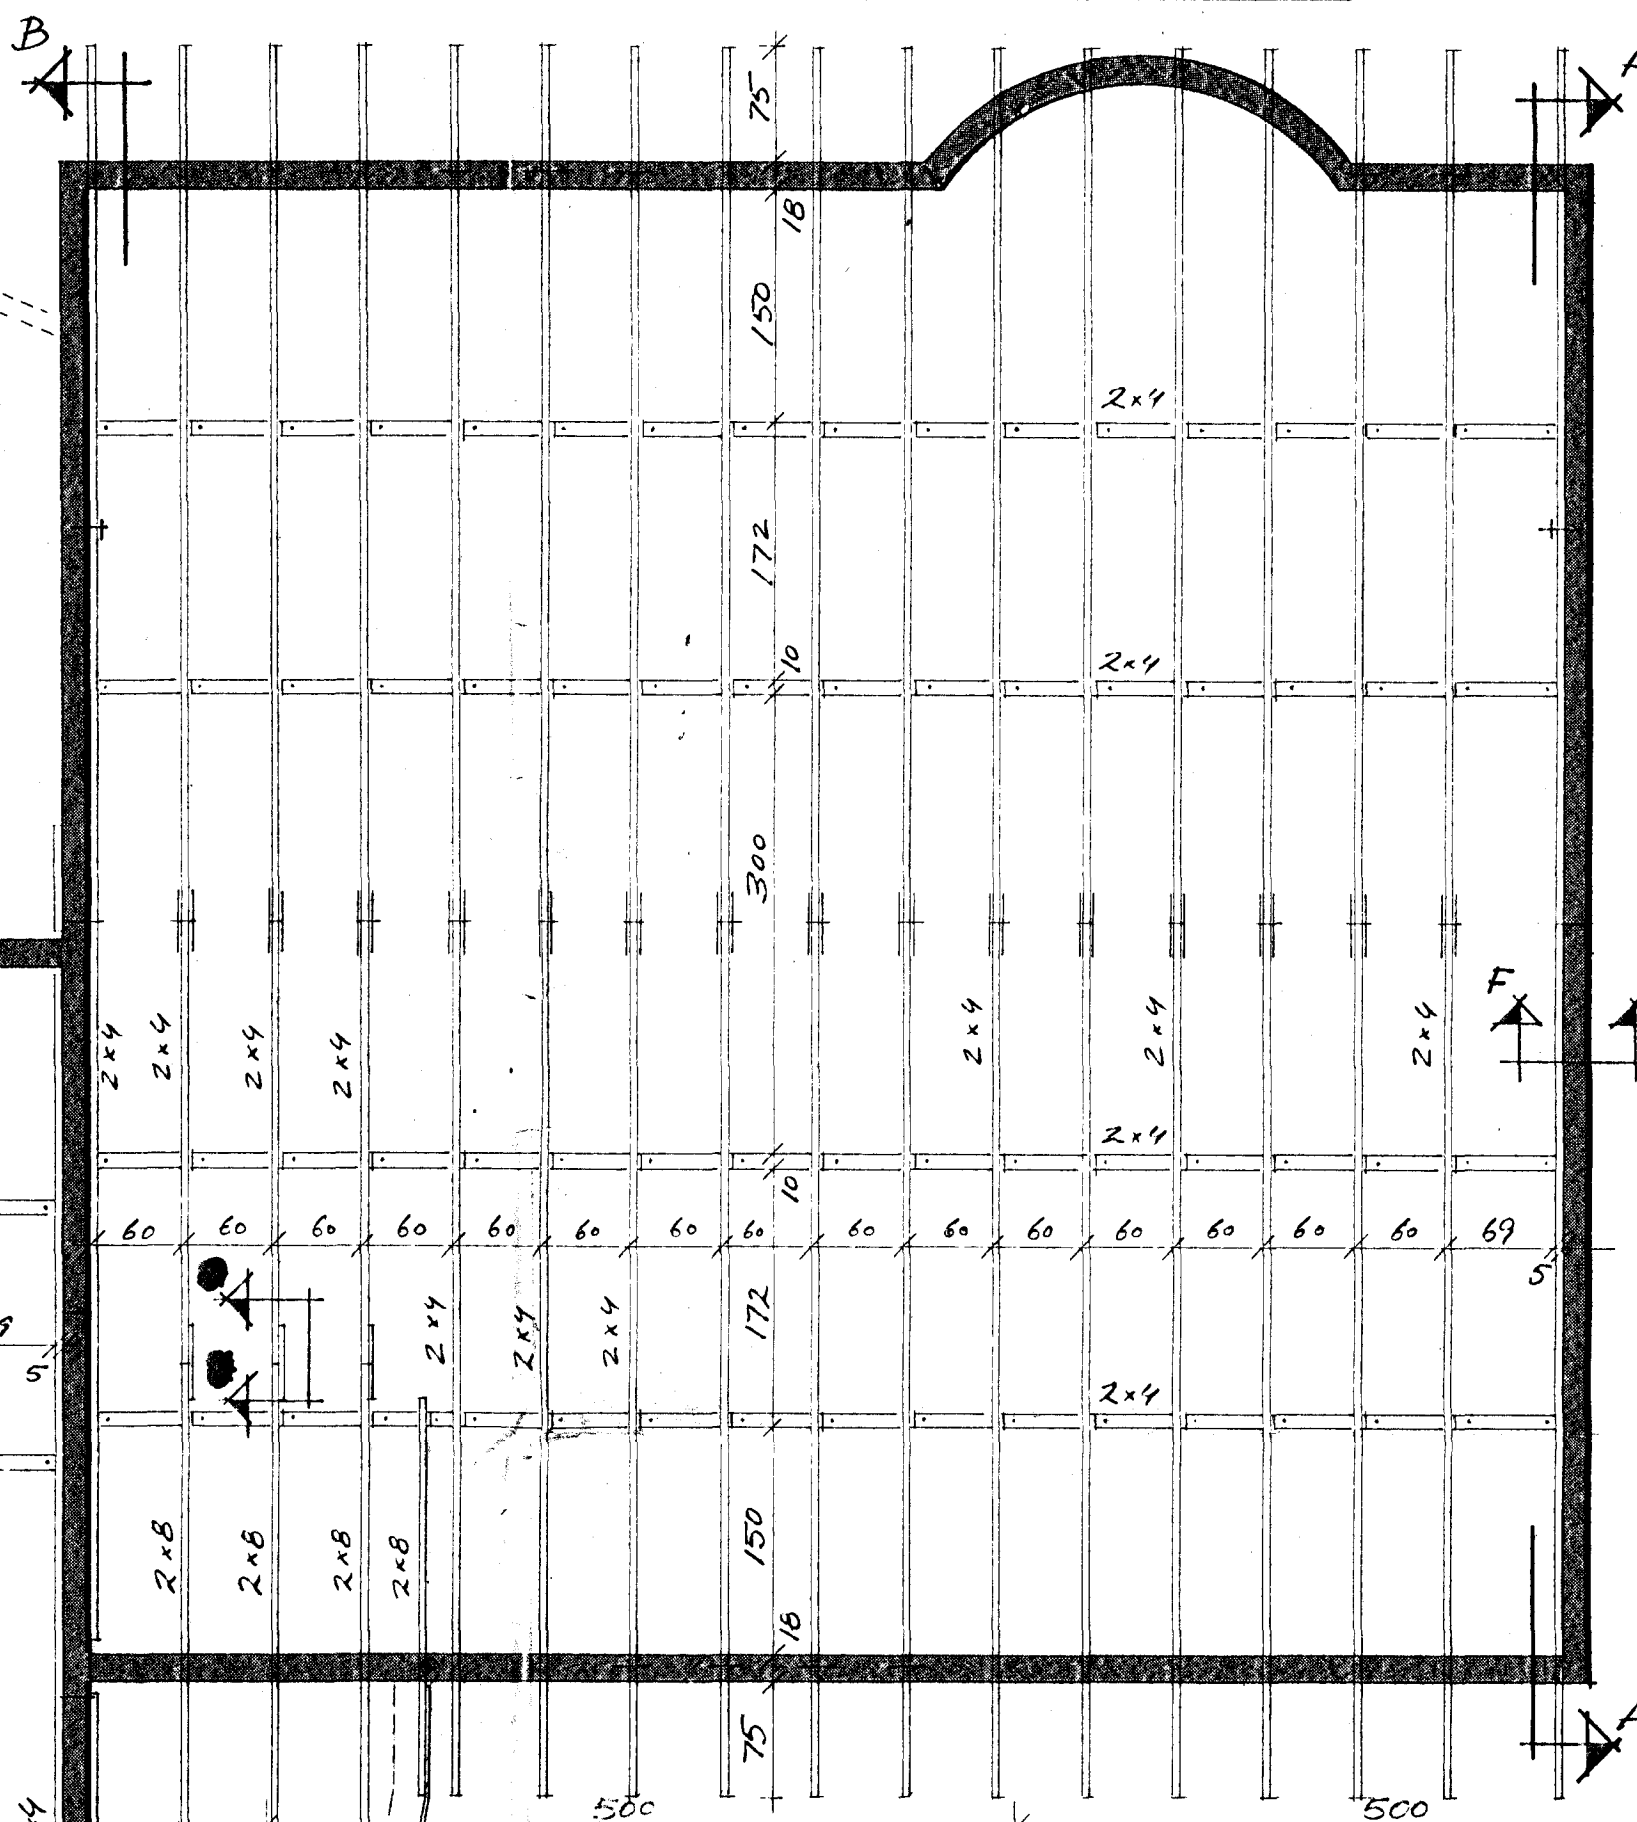


SNID B-1 M:10

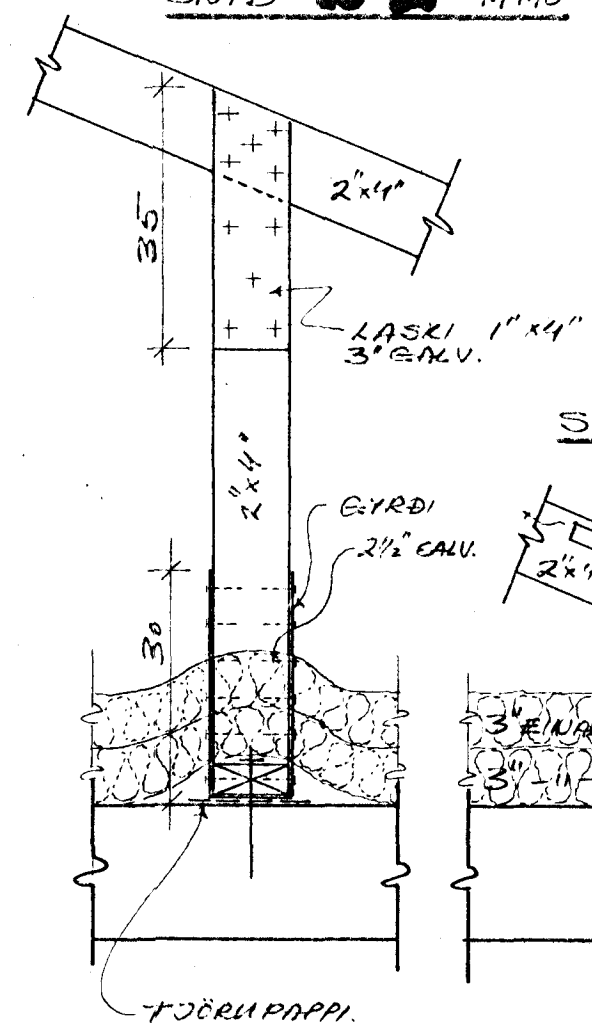


SNID B-2 M:10

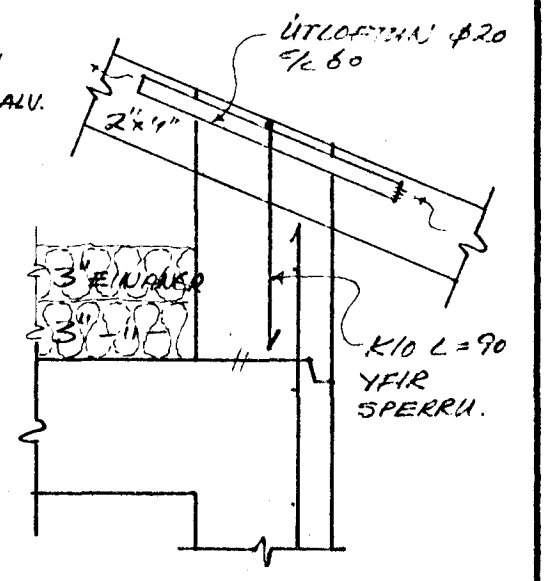




SNID C M:10

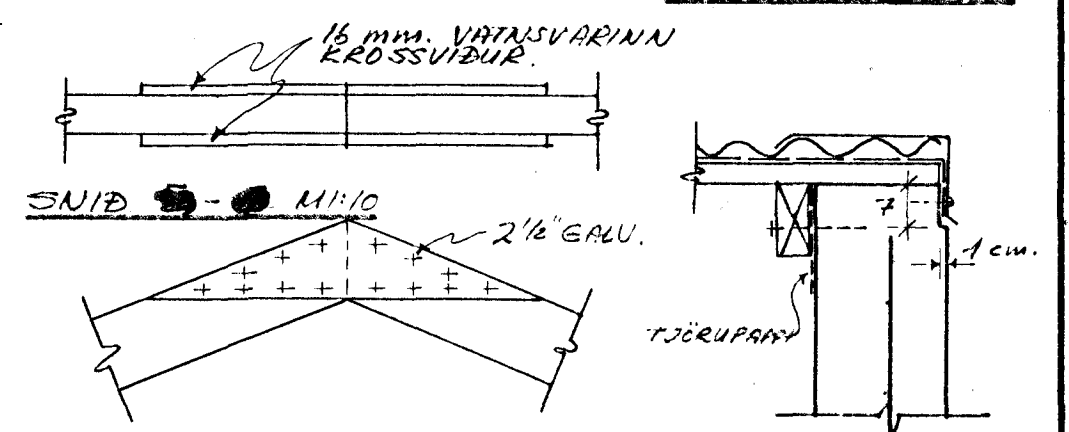

SNID B M:50

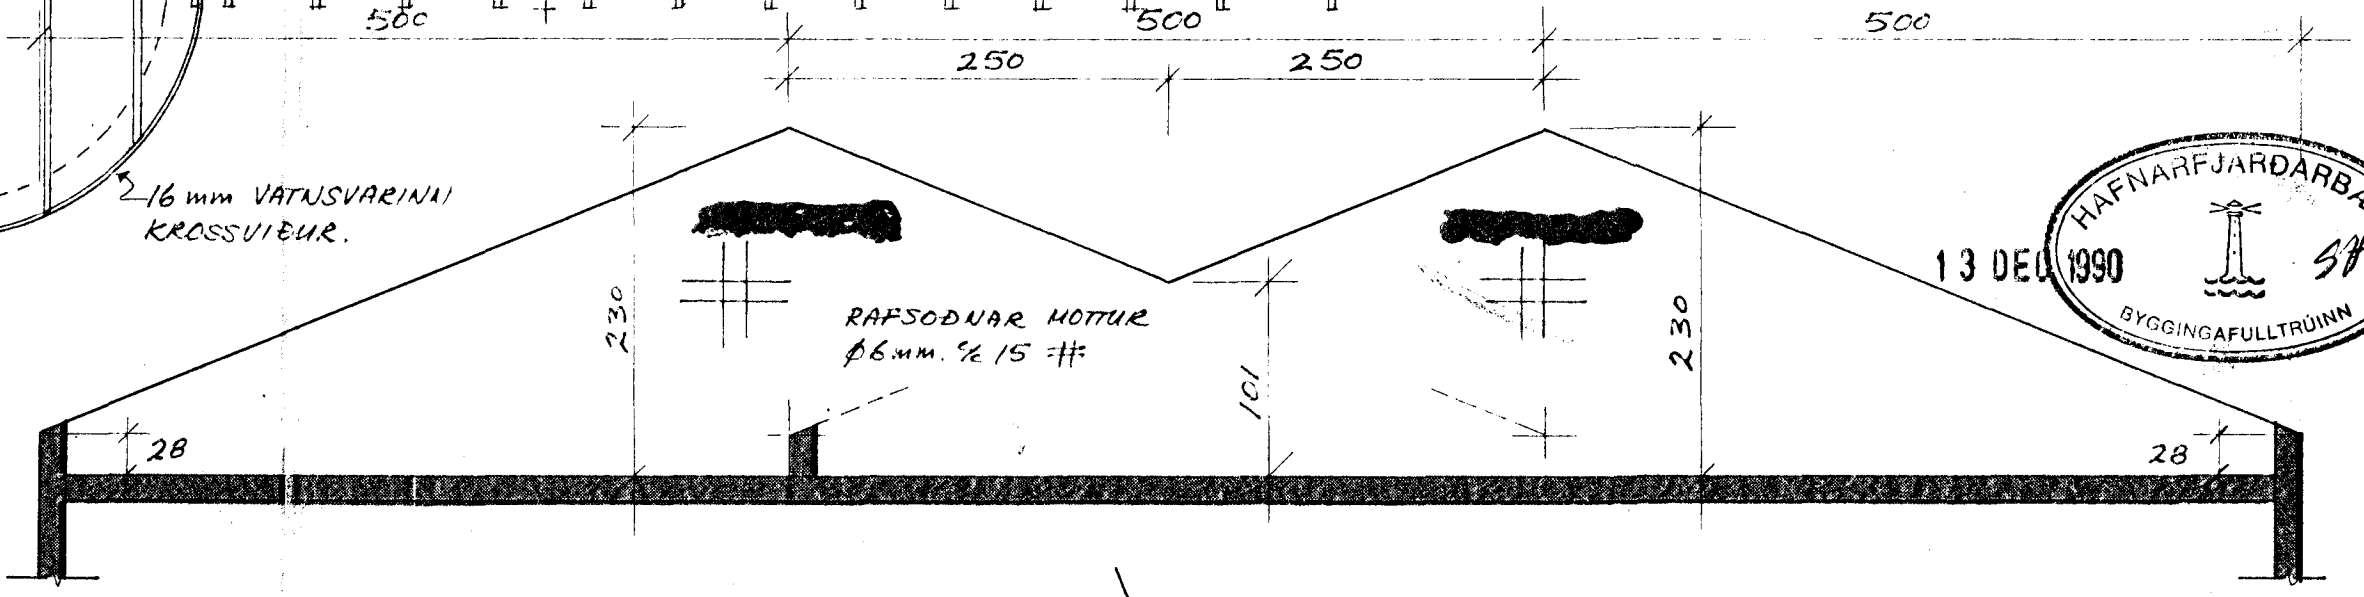

SNID D M:10

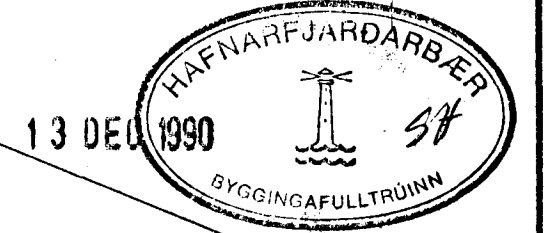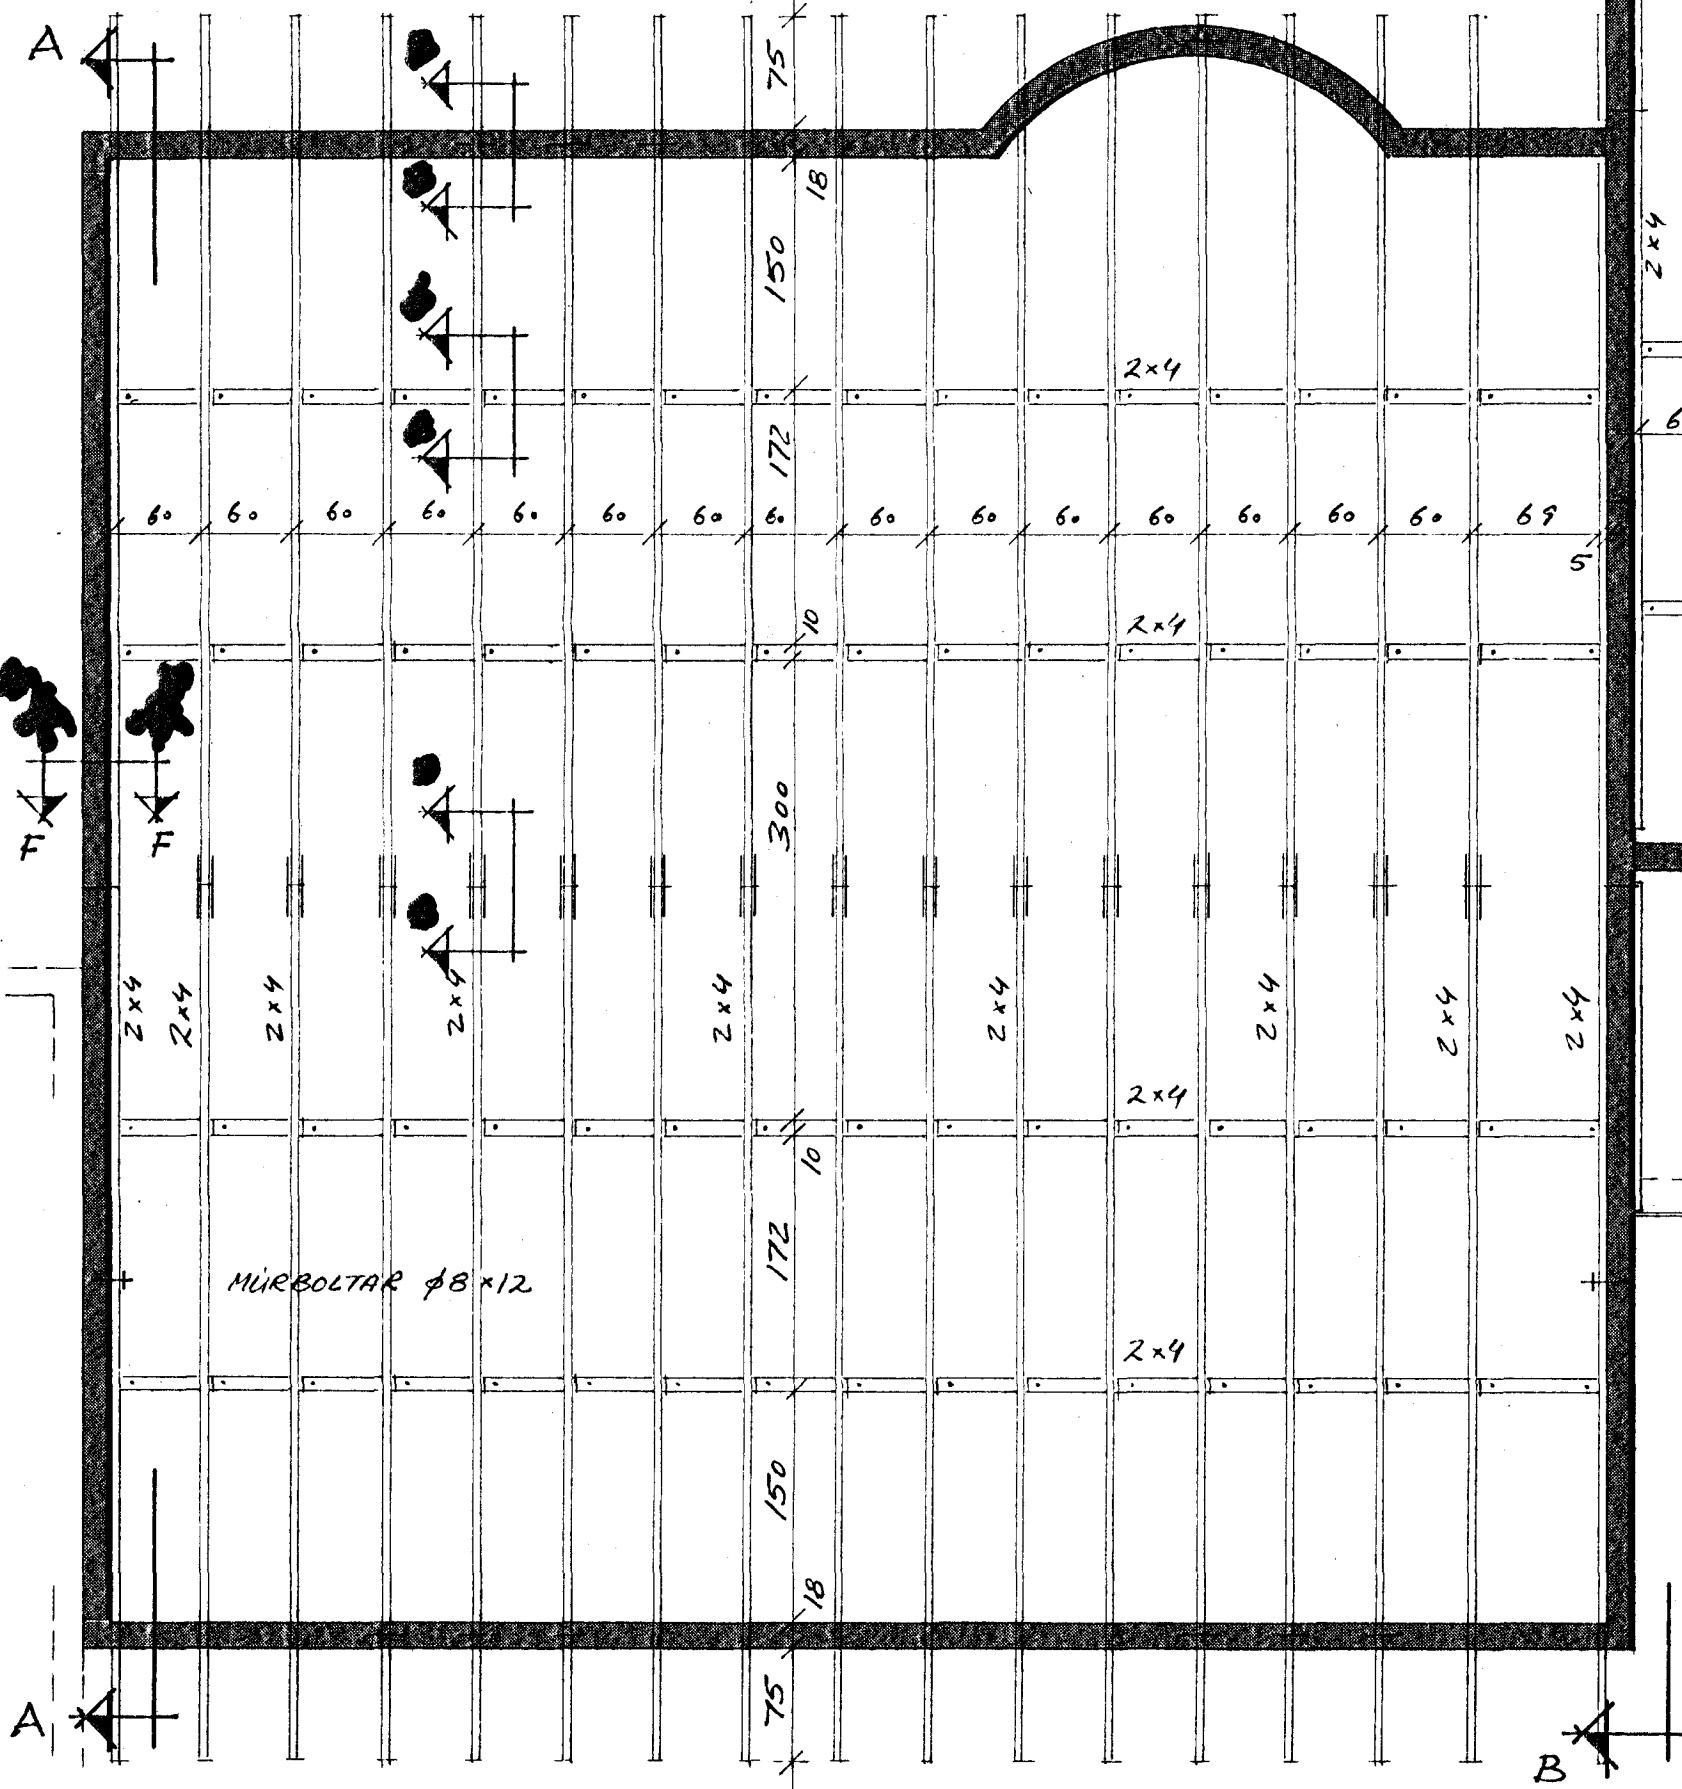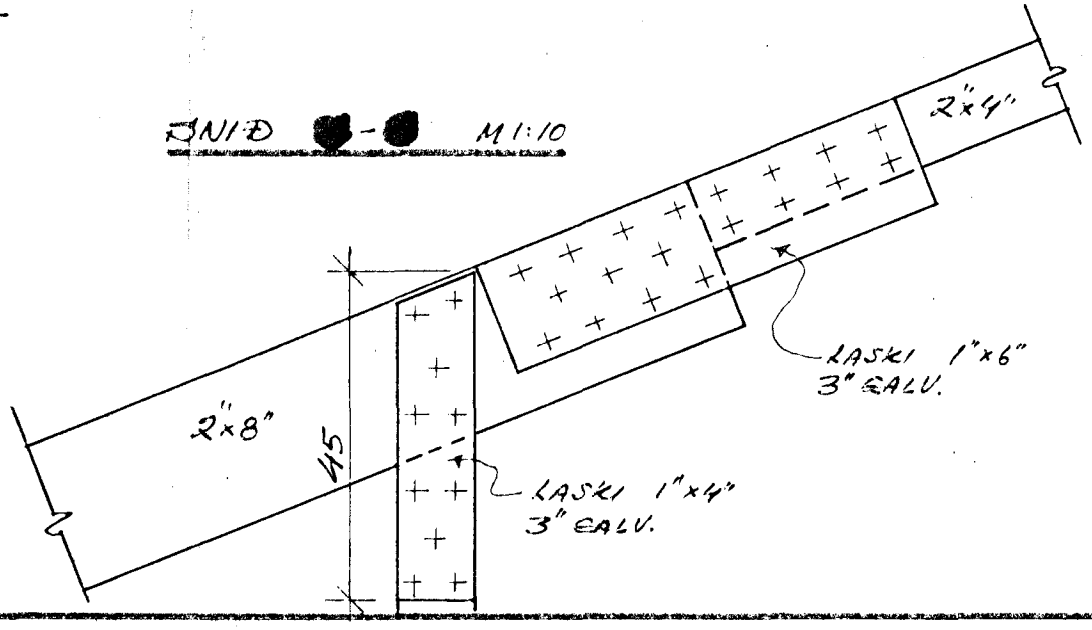

Jón R Sigmundsson tæknifr.  
 SIMI: 688440 ALFHOLT 10 Hf.  
 REYKJAVÍK  
 M: 1:50 GRUNNMYND PAKHEDAR NR  
 HANNAÐ: JRS. GAFLVEGGIR. 196-B-6  
 TEIKNAD: JRS. BURÐARVIKTI.  
 DAGS. 07.12.90  
*Jón R. Sigmundsson*