


SNID A
1:20





SNID / BITI C
1:20

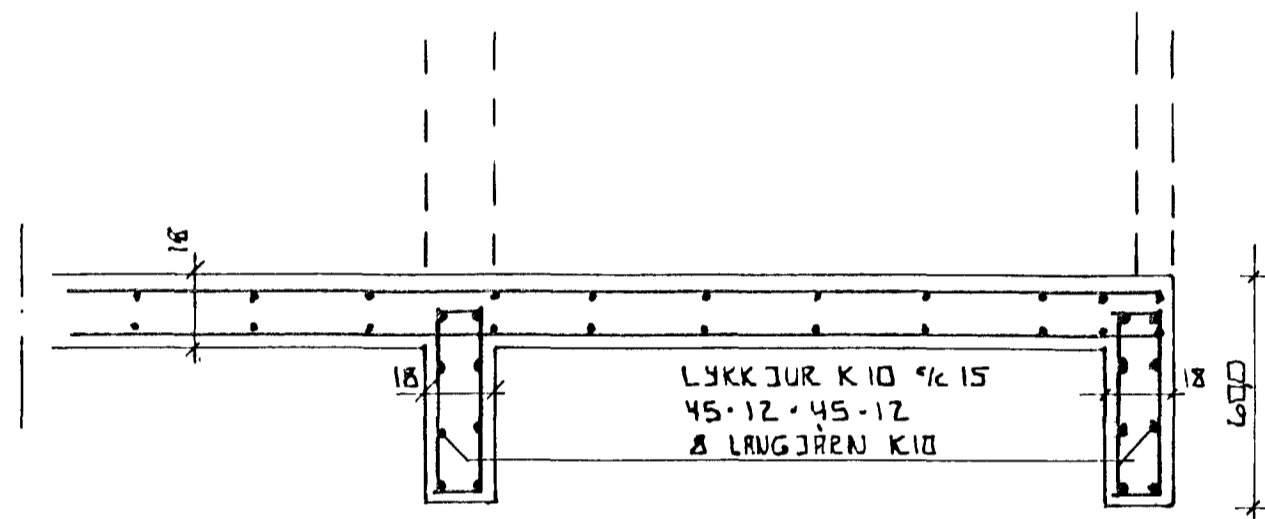

LYKKJUR K10 1/2 15
8 LANGJARN K10

SNID B
1:20

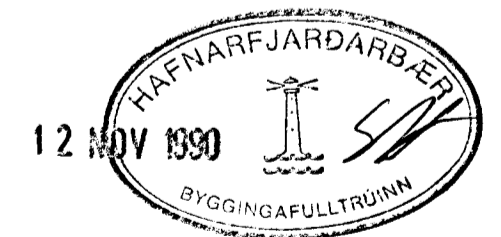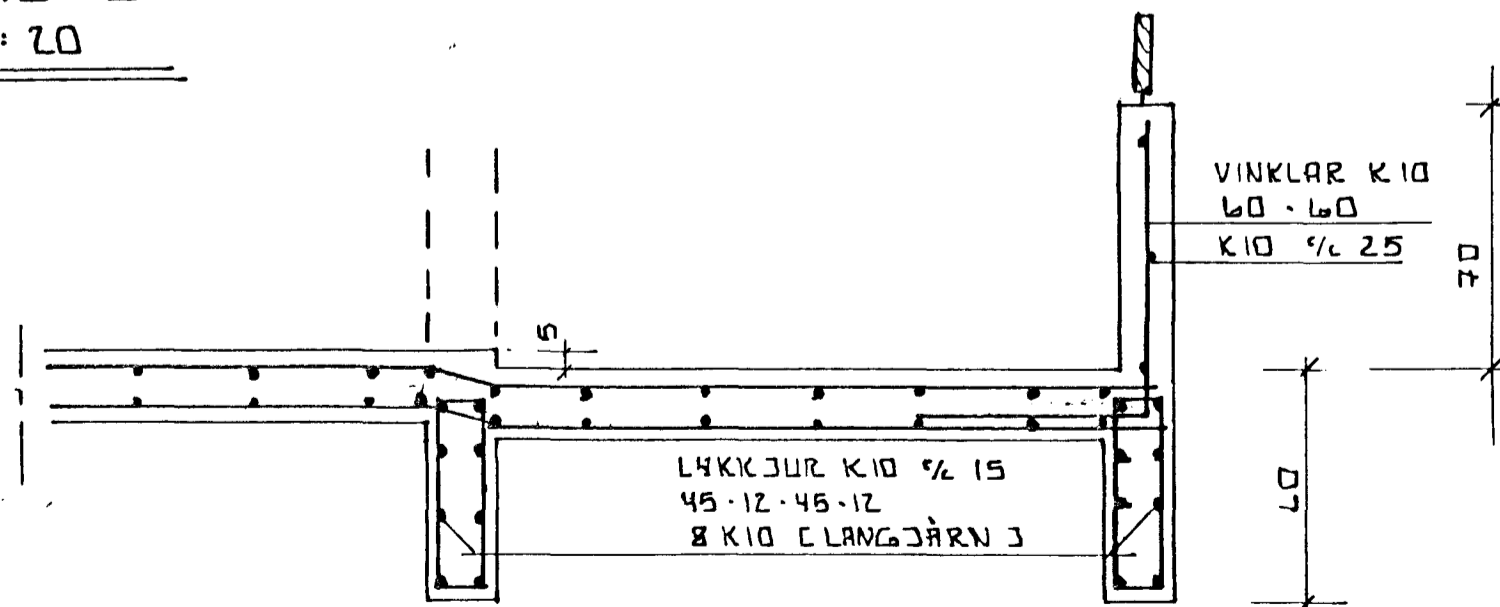

ÁLFHOLT 12		
VEGGJASNIÐ		
ÞÓR GÍSLASON BYGGINGATÆKNIFRÆÐINGUR Hjallabraut 37, 220 HF. s.652451	NR 1.05	SEPT 1990
	MKV 1:20	<i>Þór Gíslason</i>