



SNID R-R
1:20

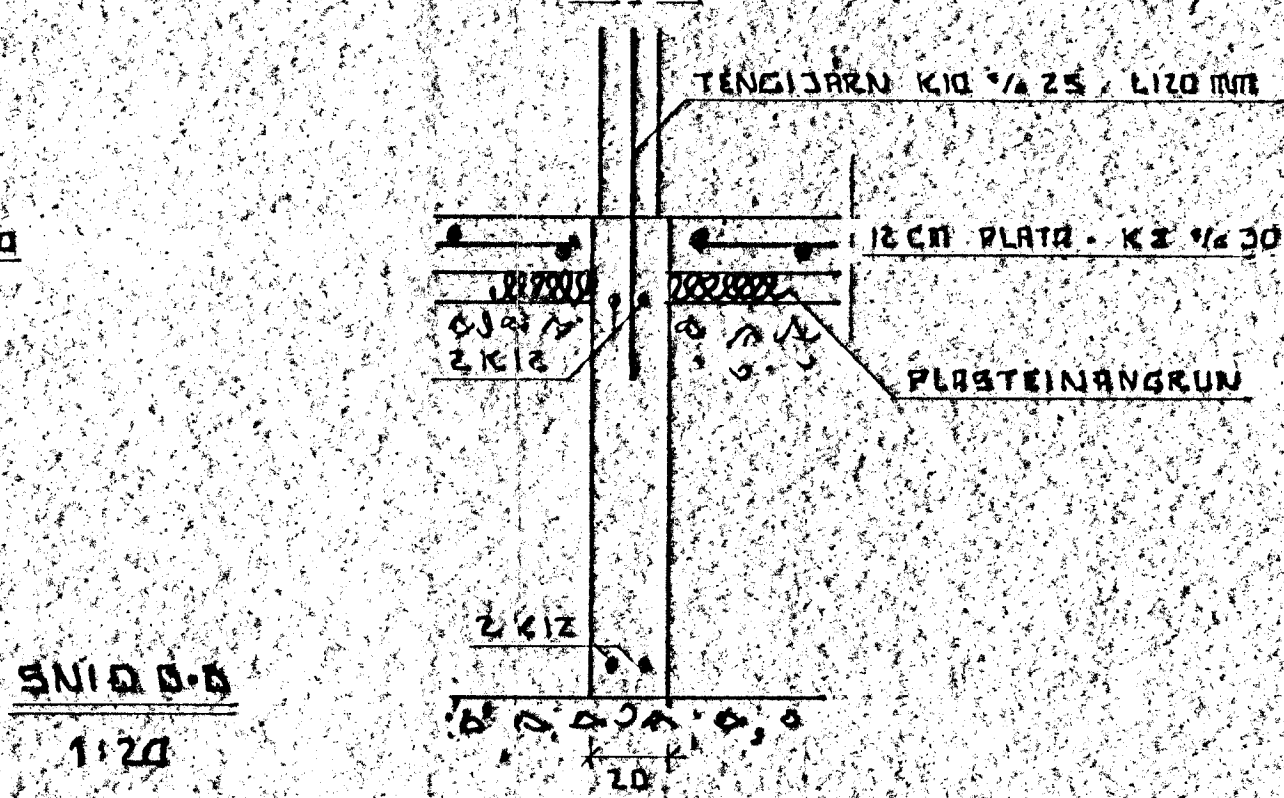


SNID D-D
1:20

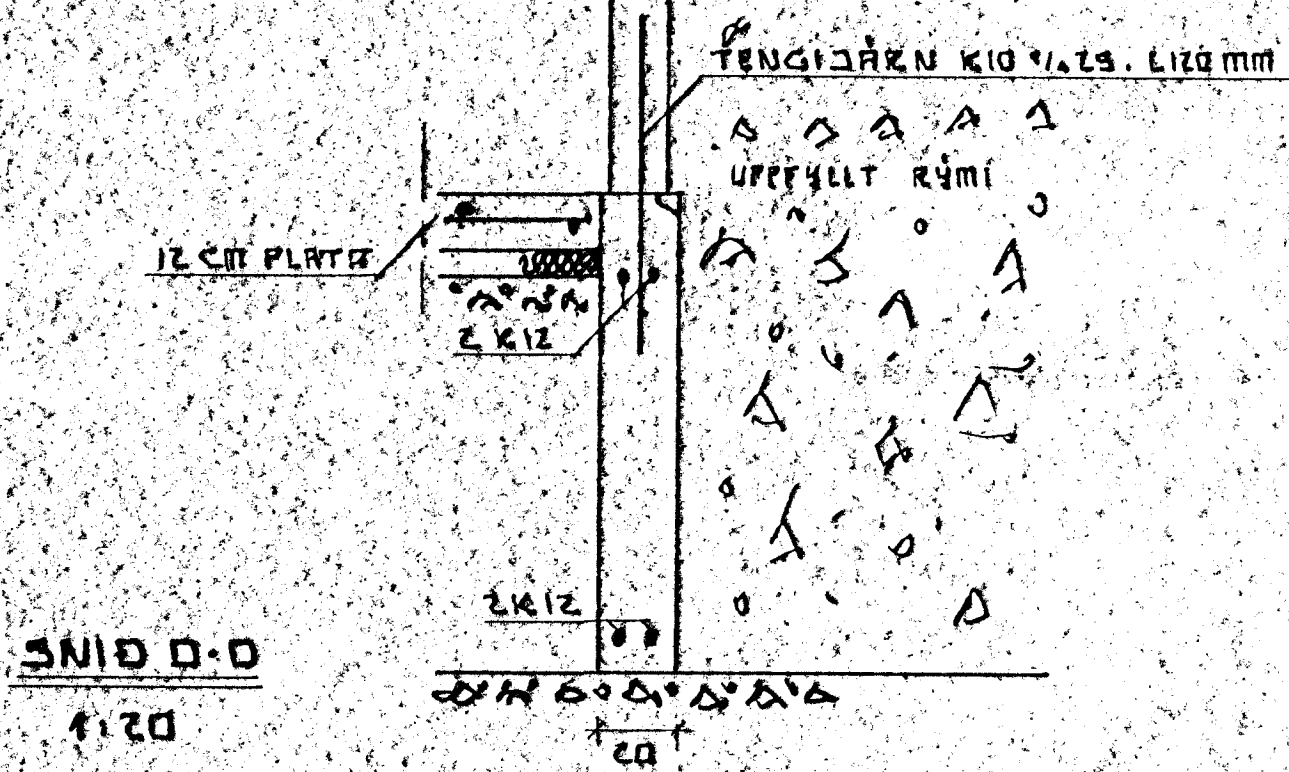


SNID O-O
1:20

STÖLLUN SJÁ TEIKN. BYGGFR.

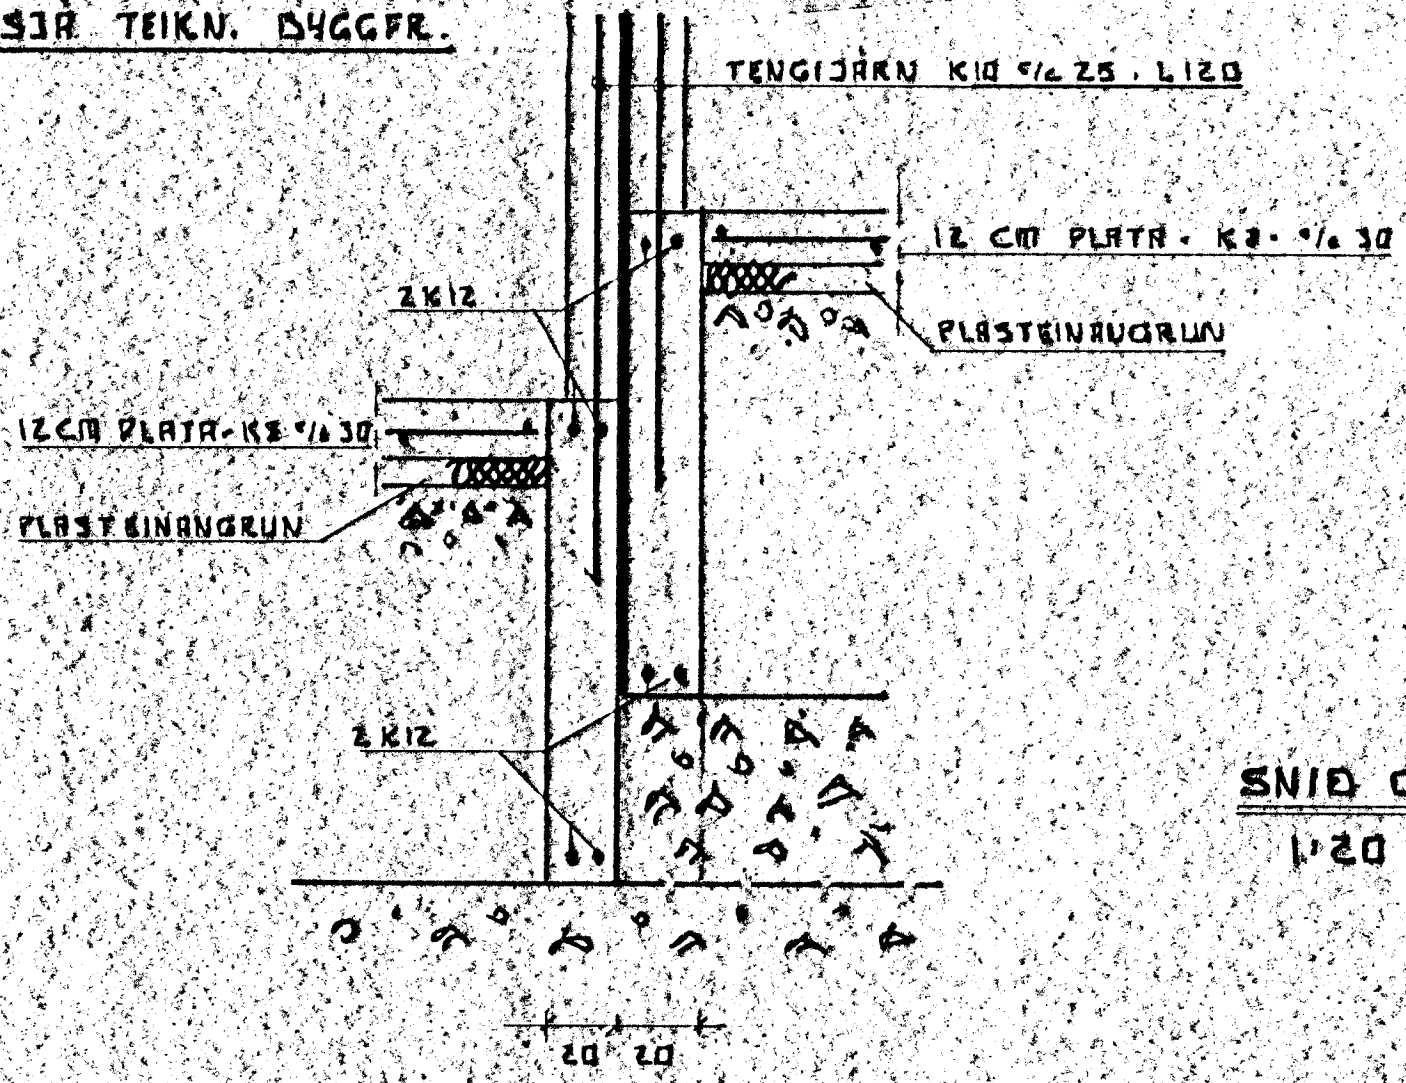

SNID C-C
1:20

SKRIFINGAR 530 101

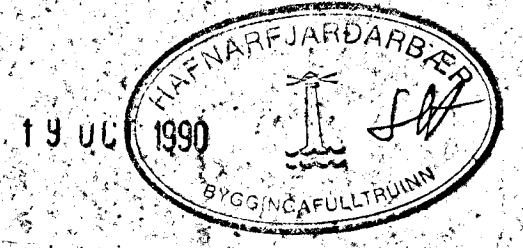

ÁLFHOLT 12		
SNID I UNDRISTÖÐUR		
ÞÓR GÍSLASON BYGGINGATEKNIFRÁÐINGUR Hafnarvegur 37, 220 HC. 565243	Nr. 1.02	SEPT. 1990
	Skala 1:20	Þór Gíslason