

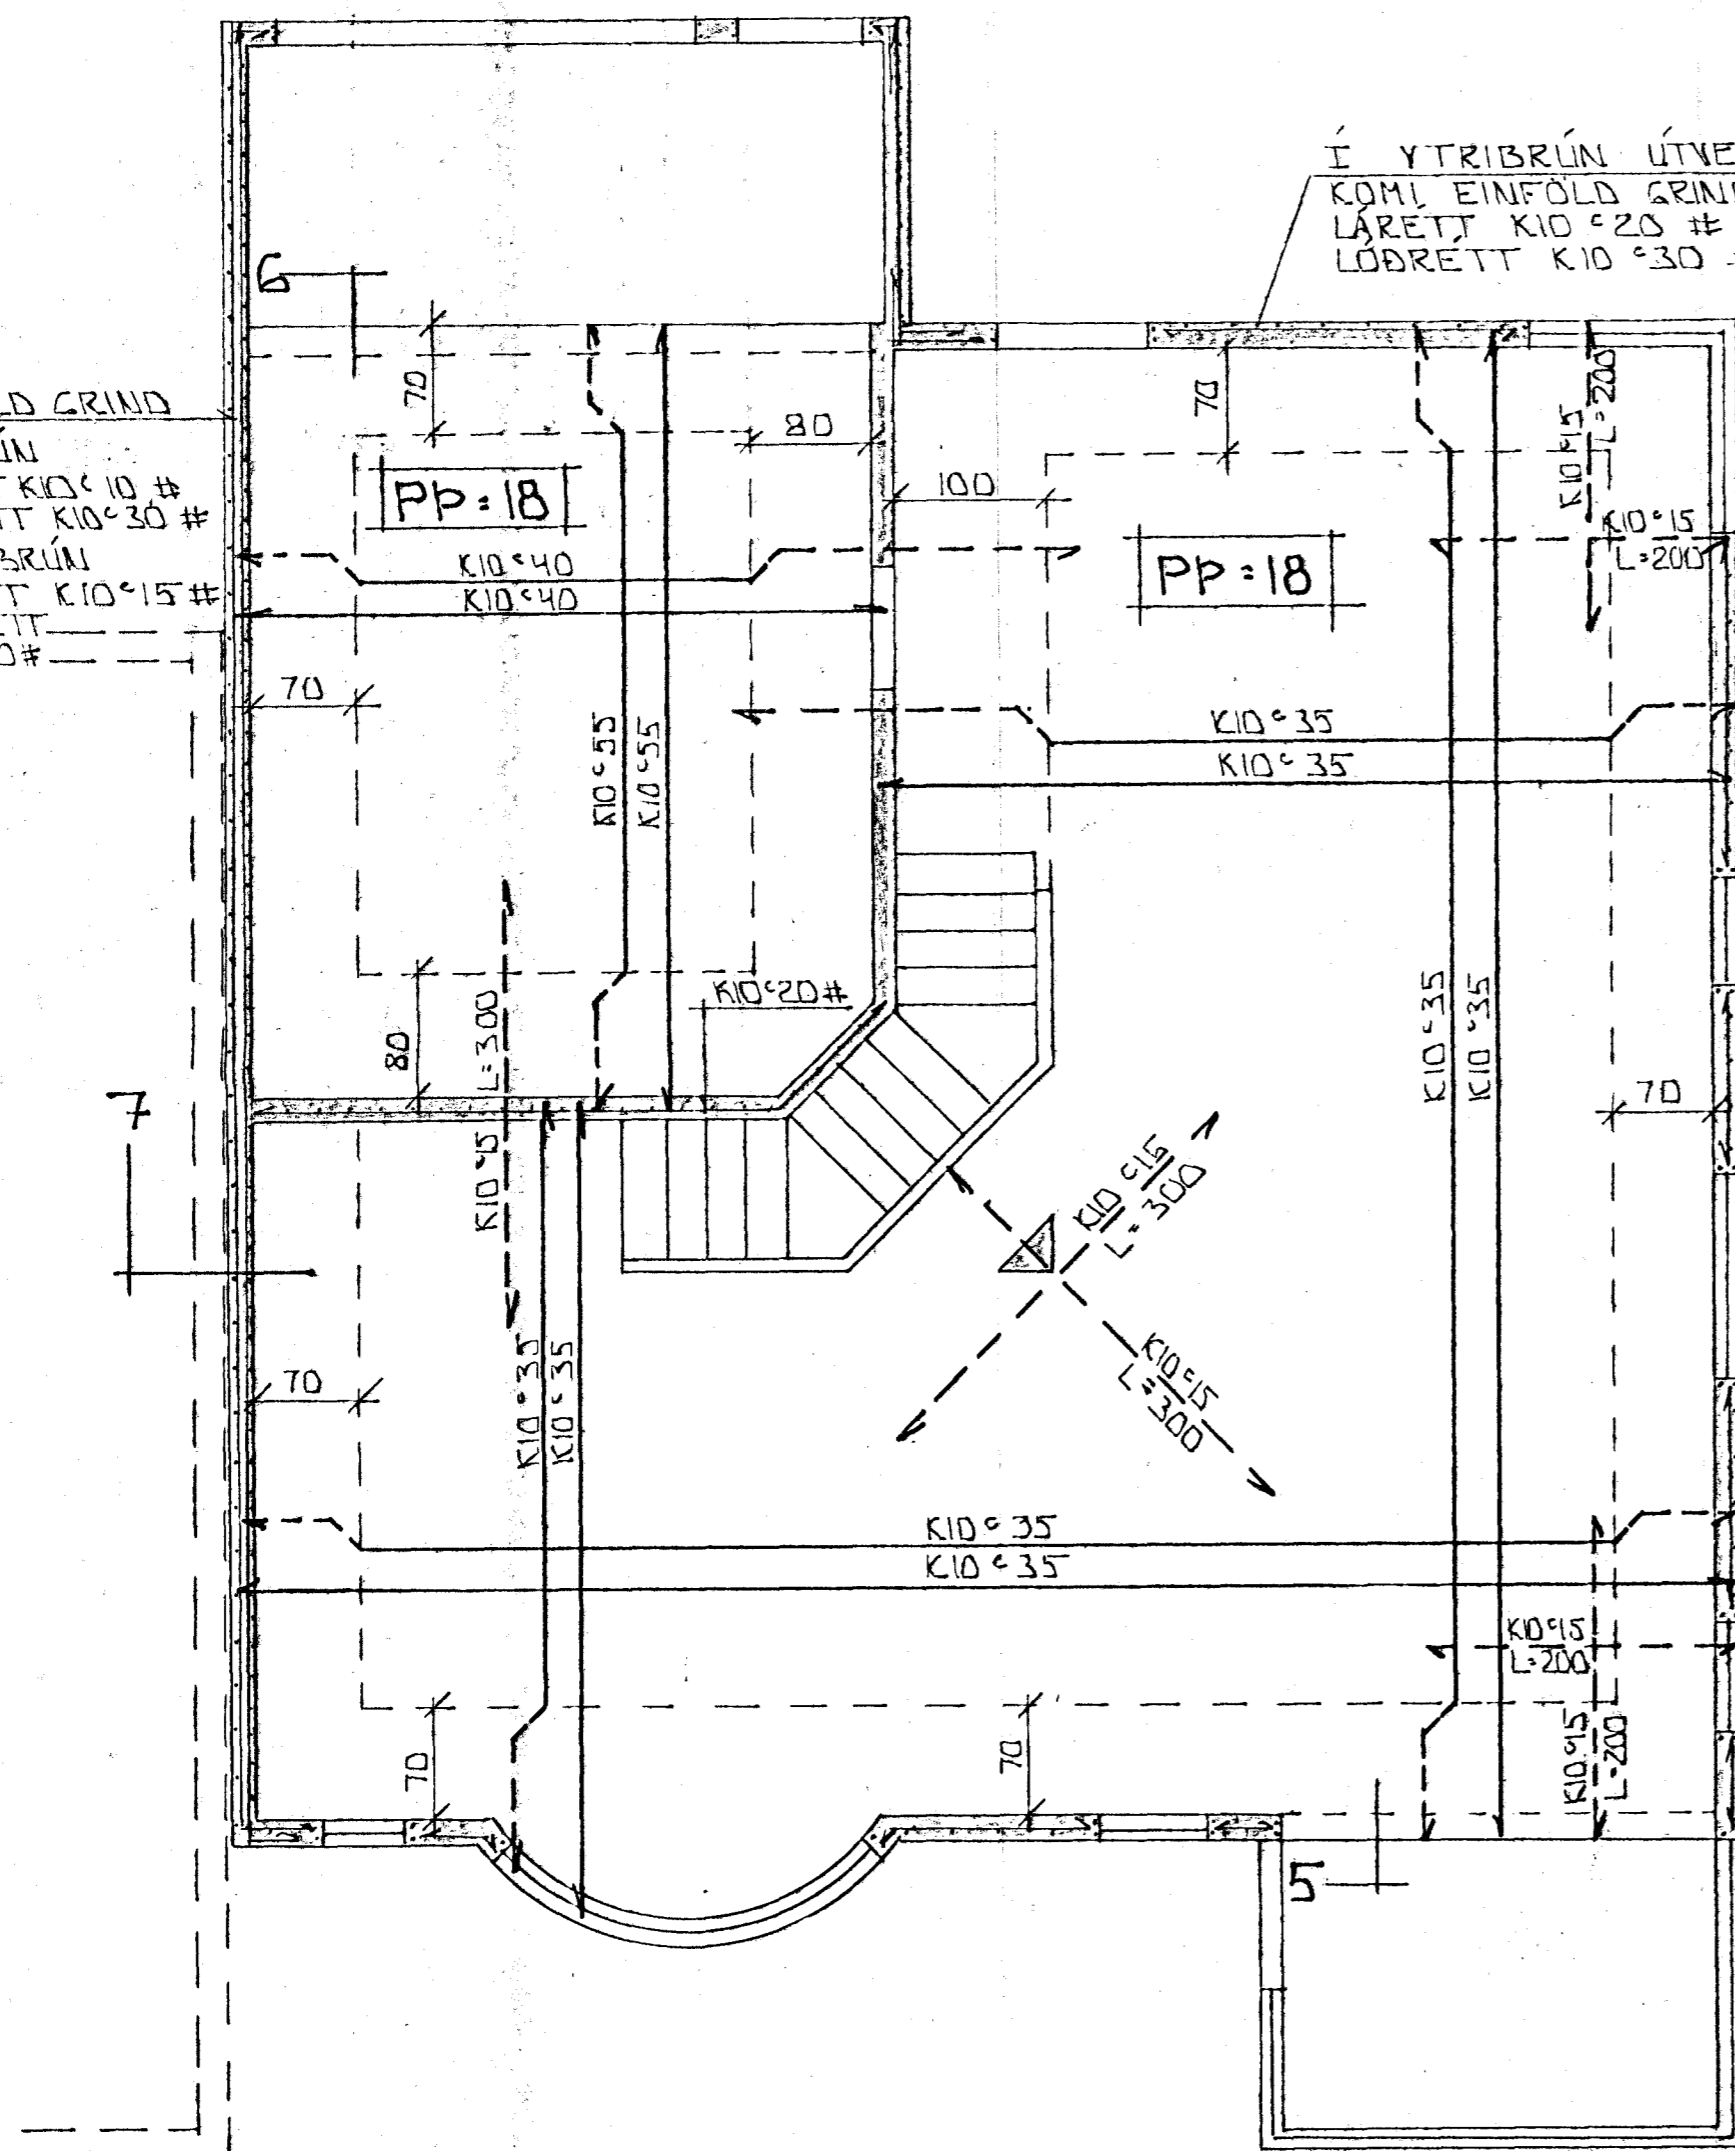
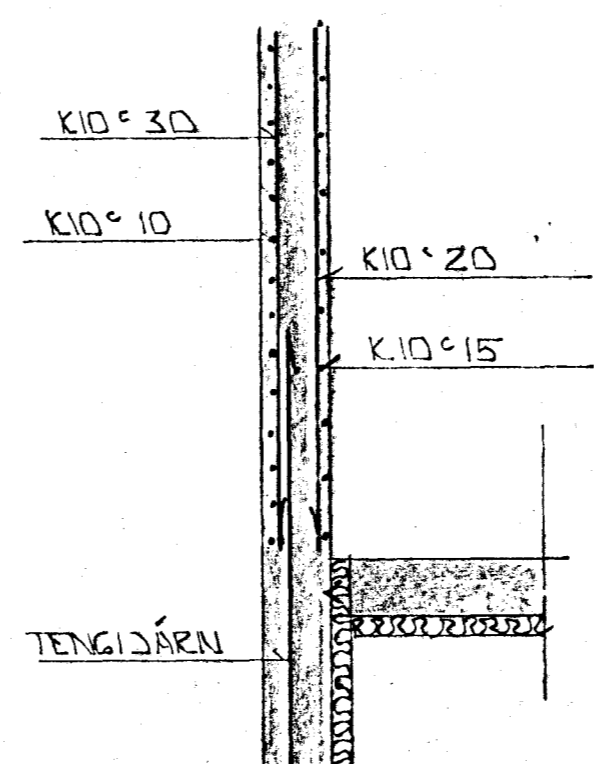
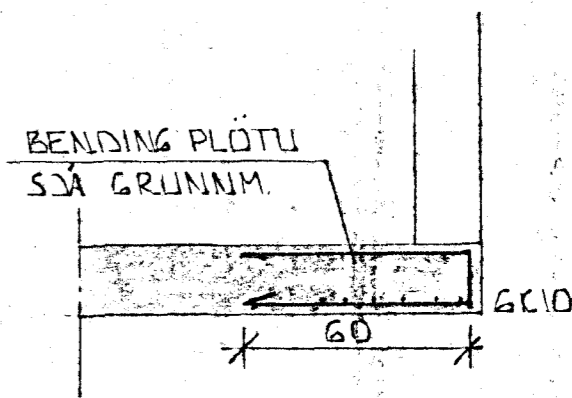
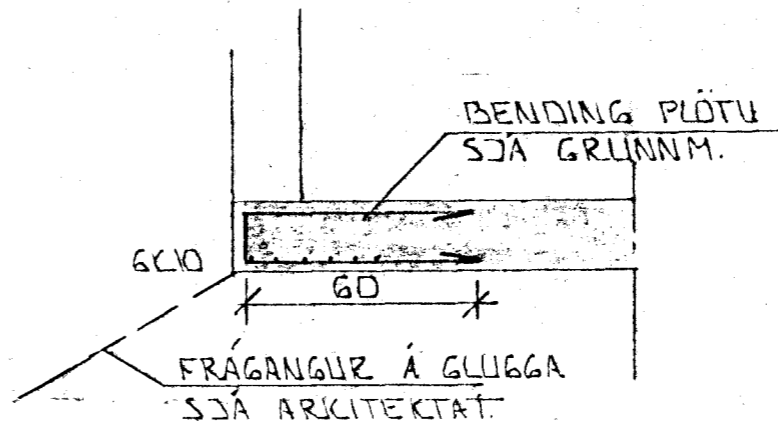


TVÖFÖLD GRIND  
YTRIBRÚN  
LÆRITT K10° 10 #  
LÖRÆTT K10° 30 #  
INNRIBRÚN  
LÆRITT K10° 15 #  
LÖRÆTT  
K10° 20 #

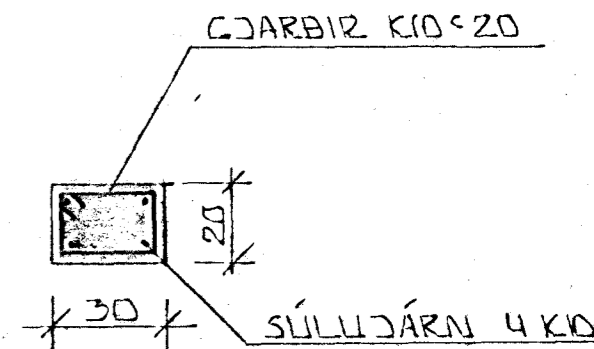

Í YTRIBRÚN ÚTVEGGJA  
KOMI EINFÖLD GRIND  
LÆRITT K10° 20 #  
LÖRÆTT K10° 30 #

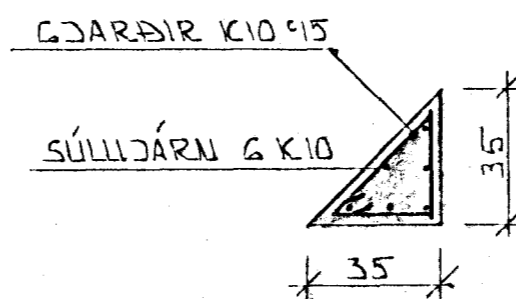

STEYPA:  
B > 250  
VS 2 Ø 8  
LOFT > 6%  
SEMENT > 300 KG/M<sup>3</sup>

SKÝRINGAR

ALMENNAR SKÝRINGAR SJÁ BL. NR. 1-01.

9 OCT 1990  
HAFNAHFJÁRDARBER  
BYGGINGAFULLT  
*Pjet. Jónsson*

01	3. 10 '90	BENDING VEGGJA MILLI HUSA Breytt	
BR.NR.	DAGS	EÐLI BREVTINGAR	SIGN.
		ÁLFHOLT 14 HAFNARFIRÐI	DAGS ÁGÚST '90
		BENDING VEGGJA 1 HÆÐ	HANNA
		BENDING PLÖTU YFIR 1 HÆÐ	TEIKNAD <i>gt</i>
		MELIKVI 1:50	VERK NR. 9021
		SIGURÐUR ÞORLEIFSSON TEKNIFRÆÐINGUR FITT.	BLAÐNR. 1-04
		STRANDGÖTU 11 HAFNARFIRÐI SÍMI 54751	