




Copyright © for all rights reserved 16.9.92
BYGGINGAÐRÆNINGUR
RÍKISBYGGINGAÐRÆNINGUR

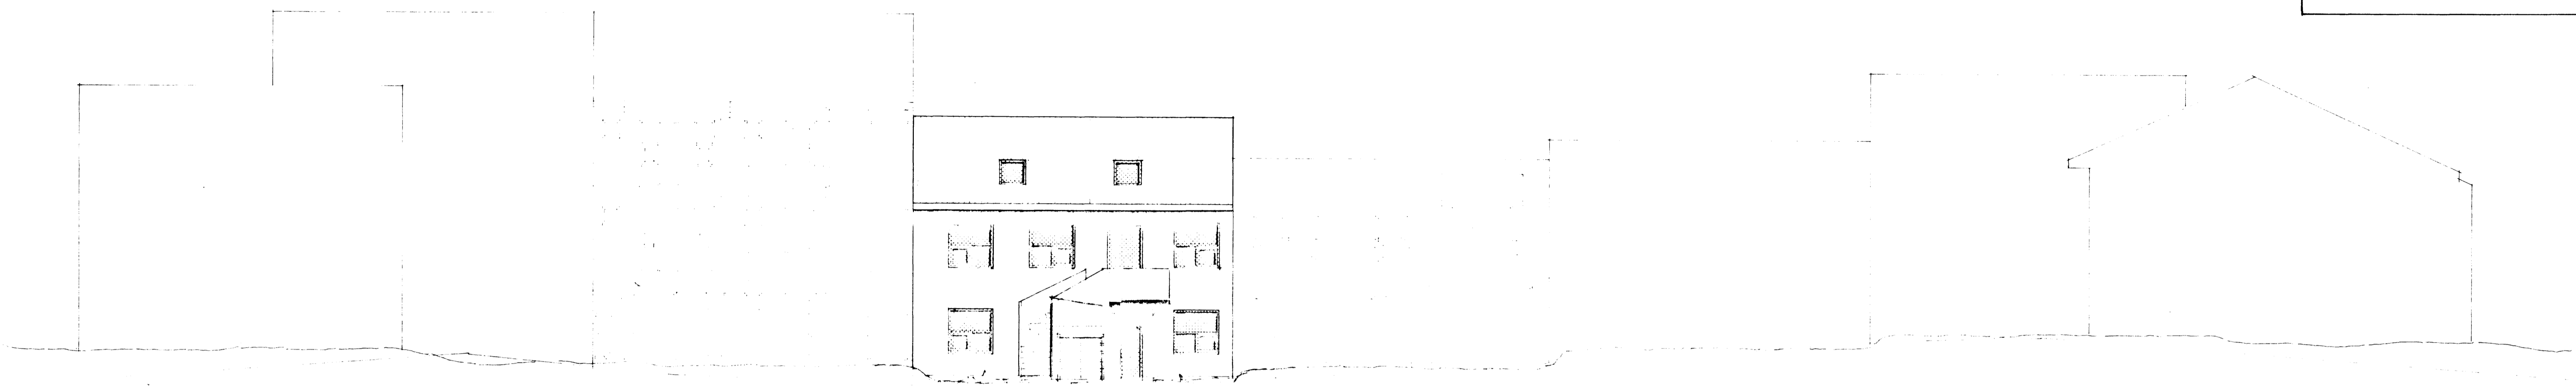


VESTUR M.1:100

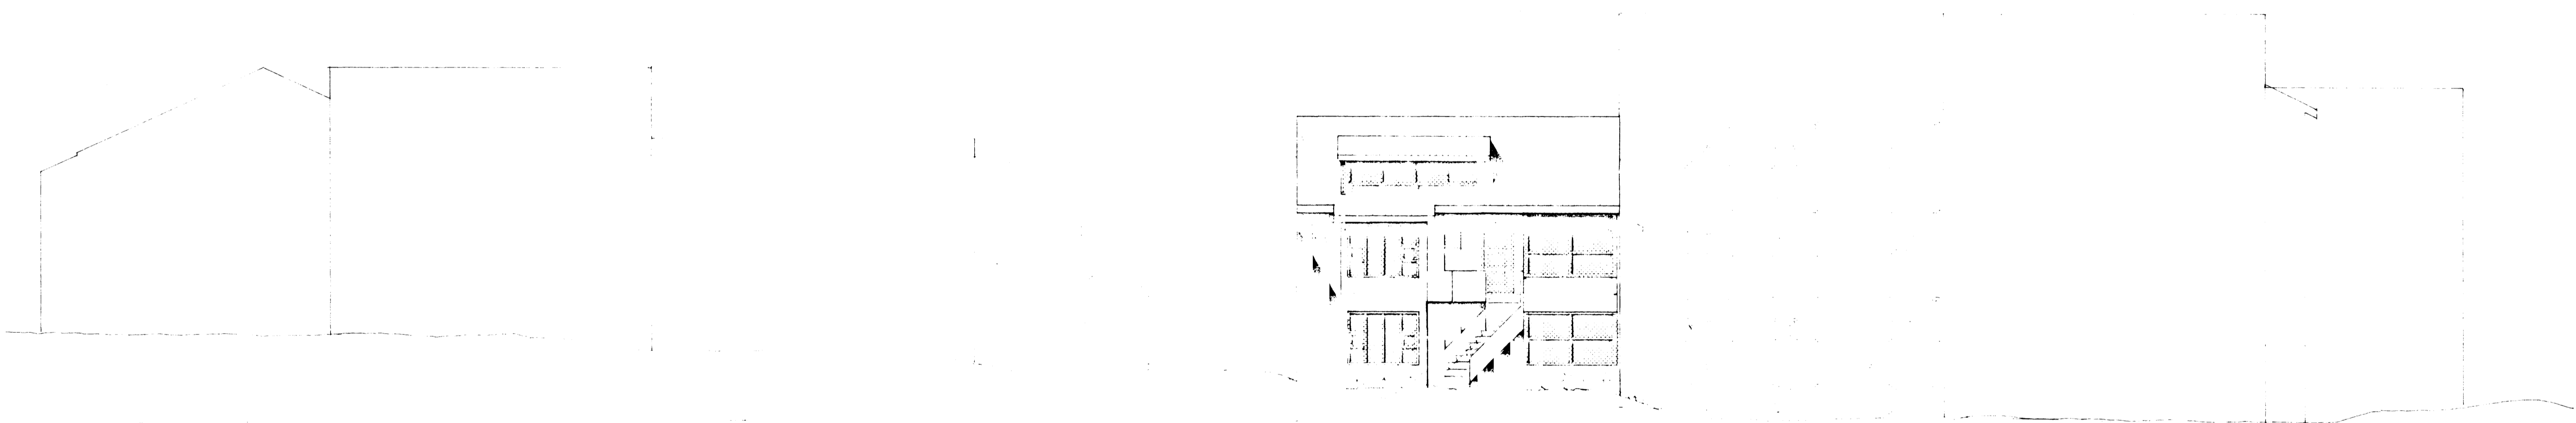

AUSTUR M.1:100

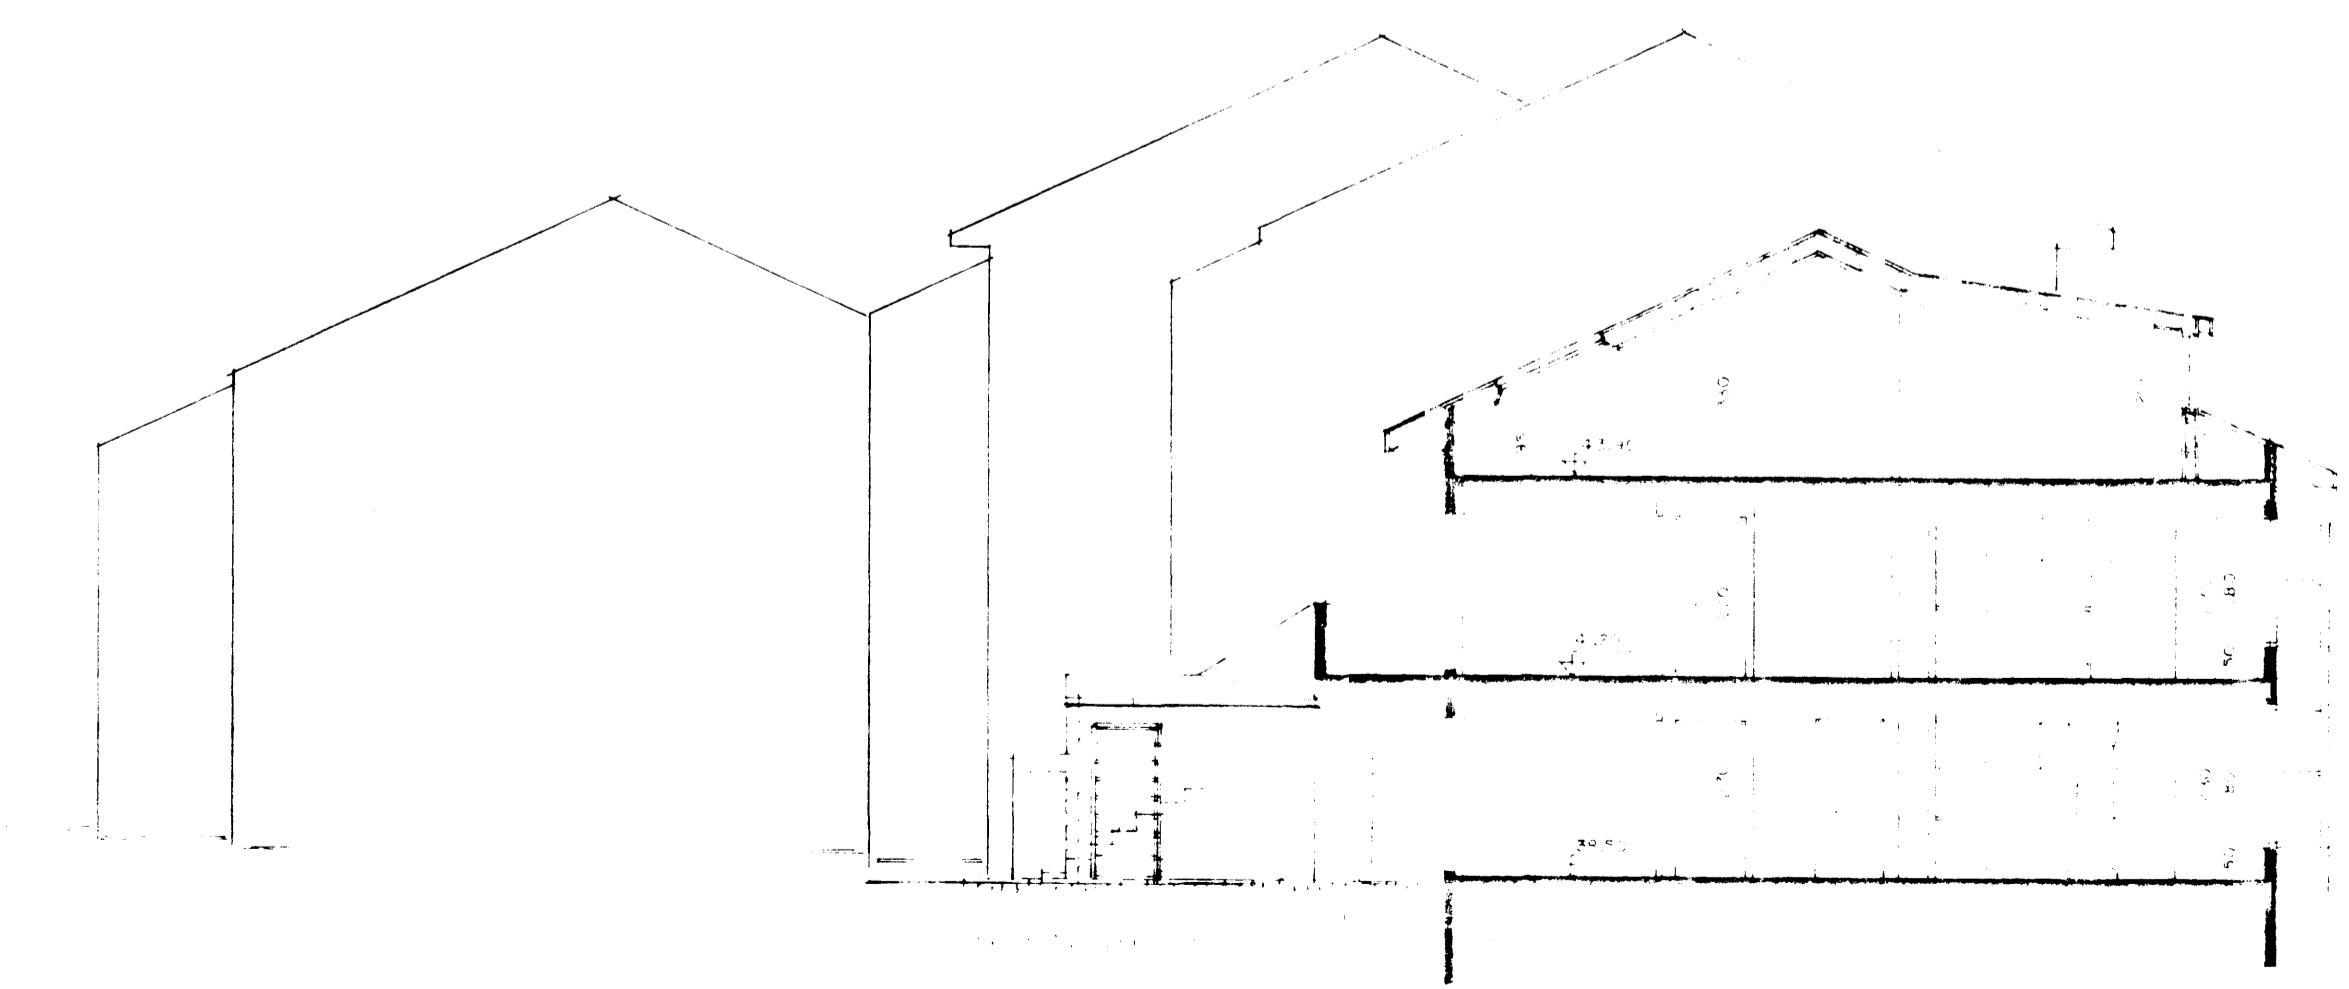

SNID A-A M.1:100

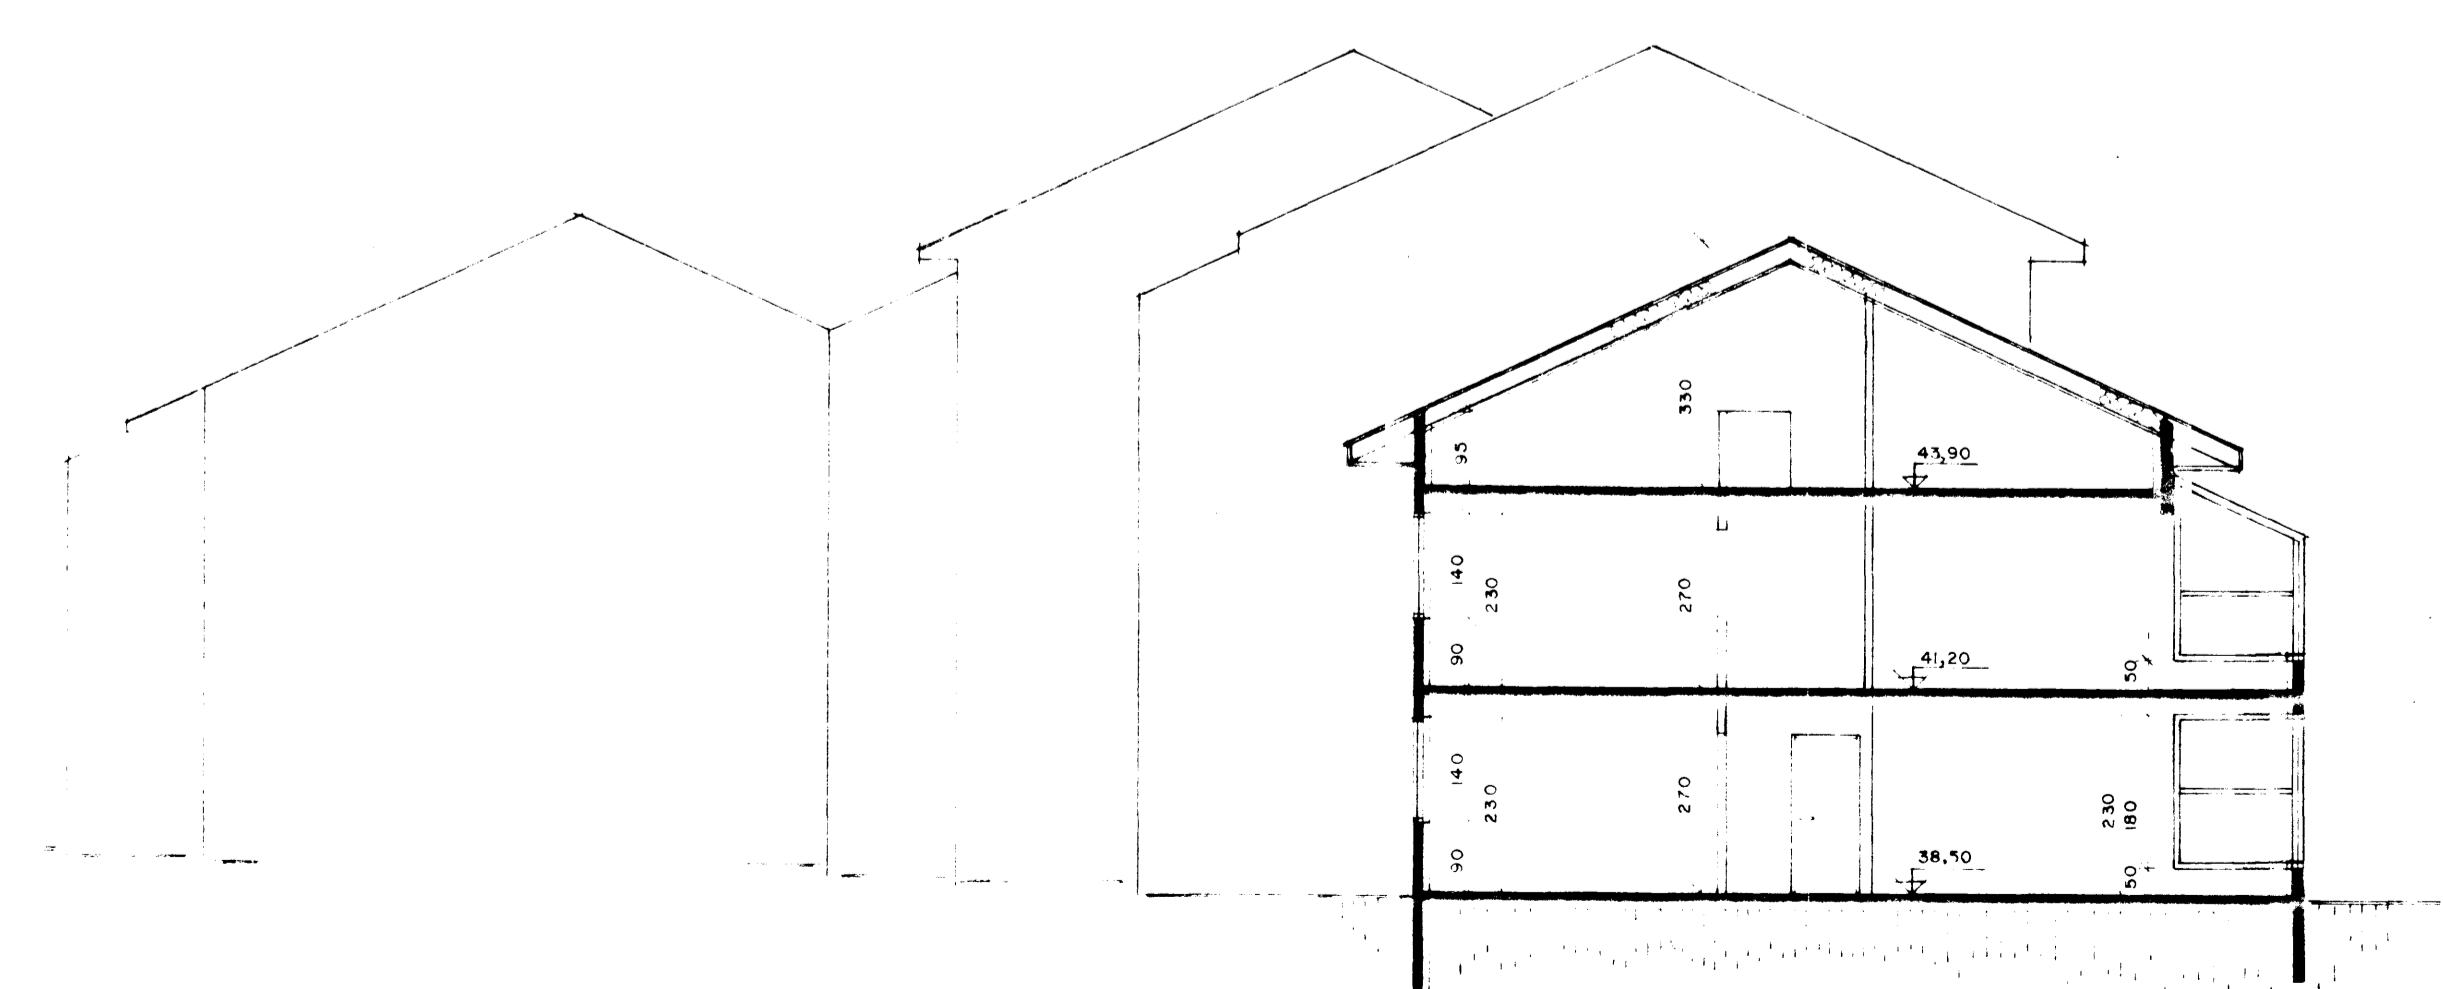

SNID B-B M.1:100