




SNID 20
1/20 B 05

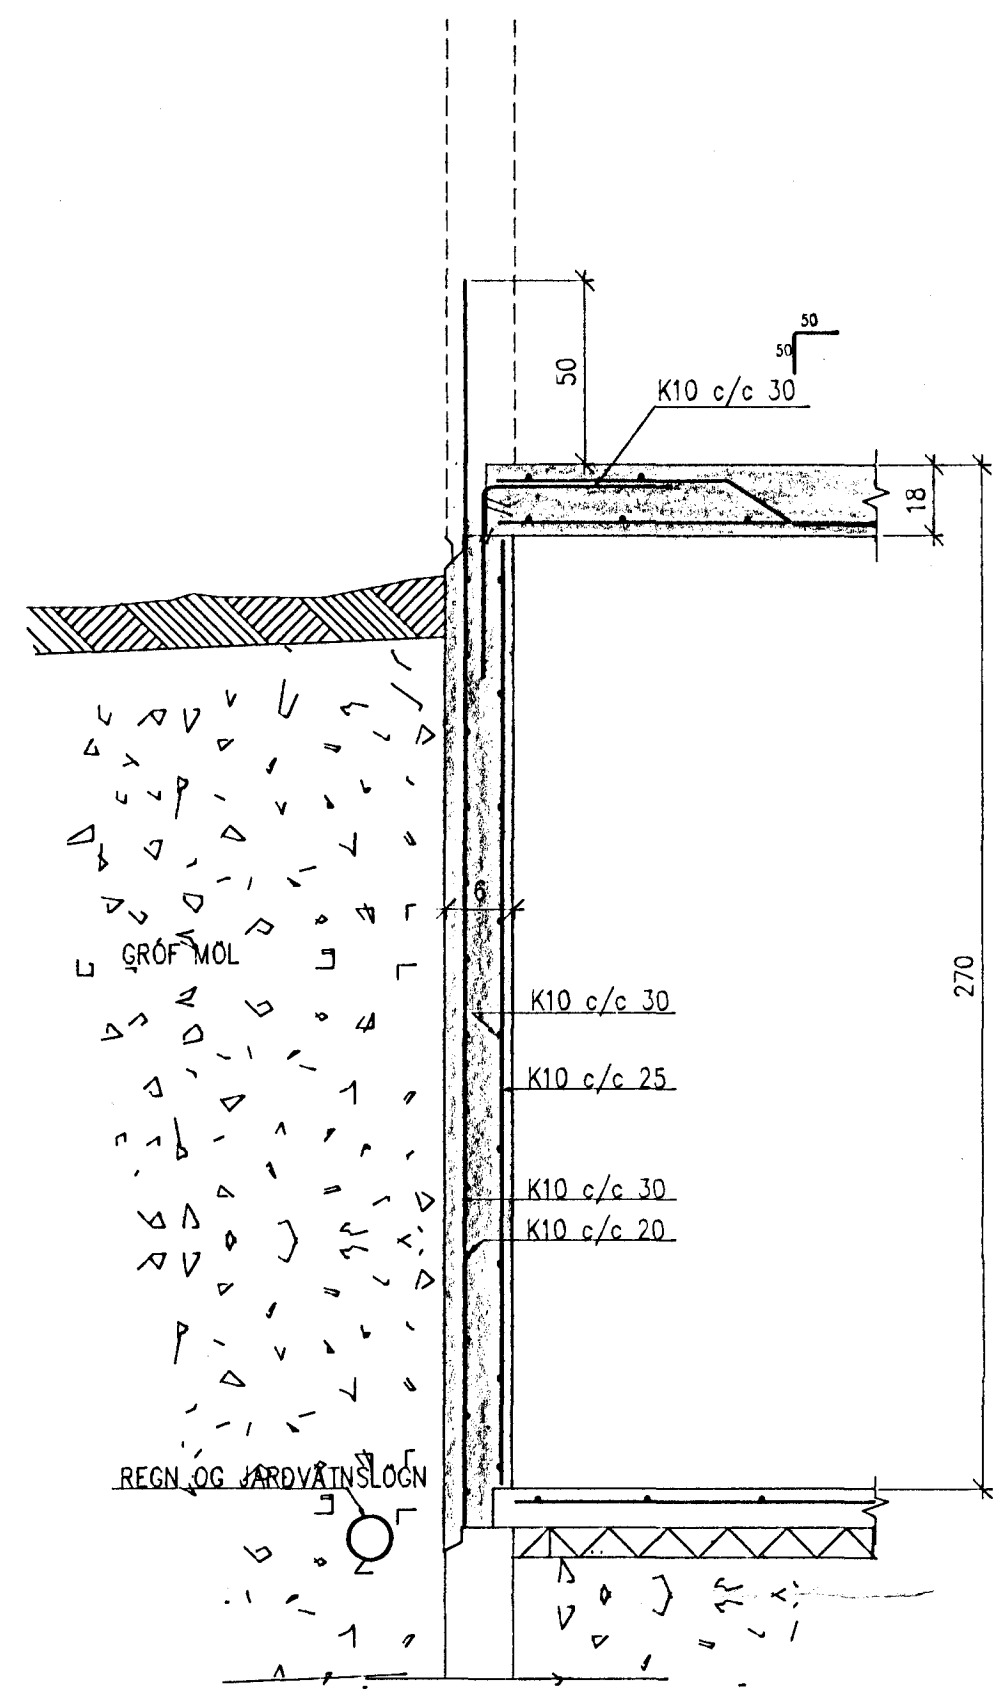






SNID 21
1/20 B 05

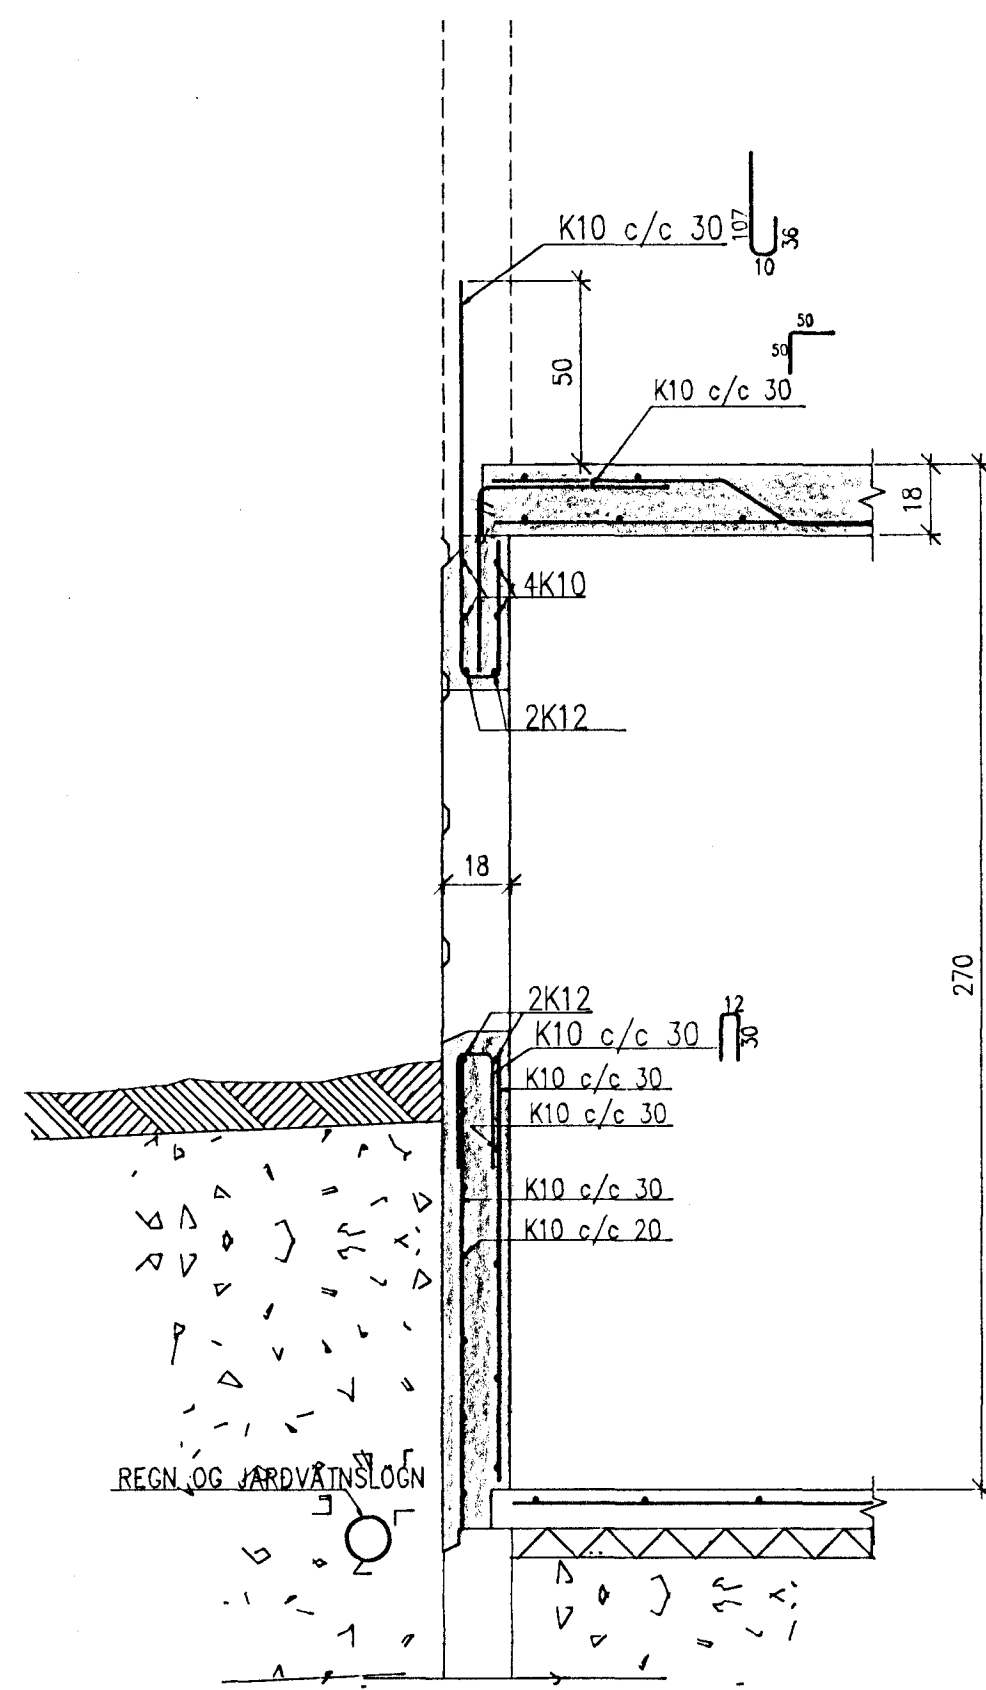


SNID 22
1/20 B 05

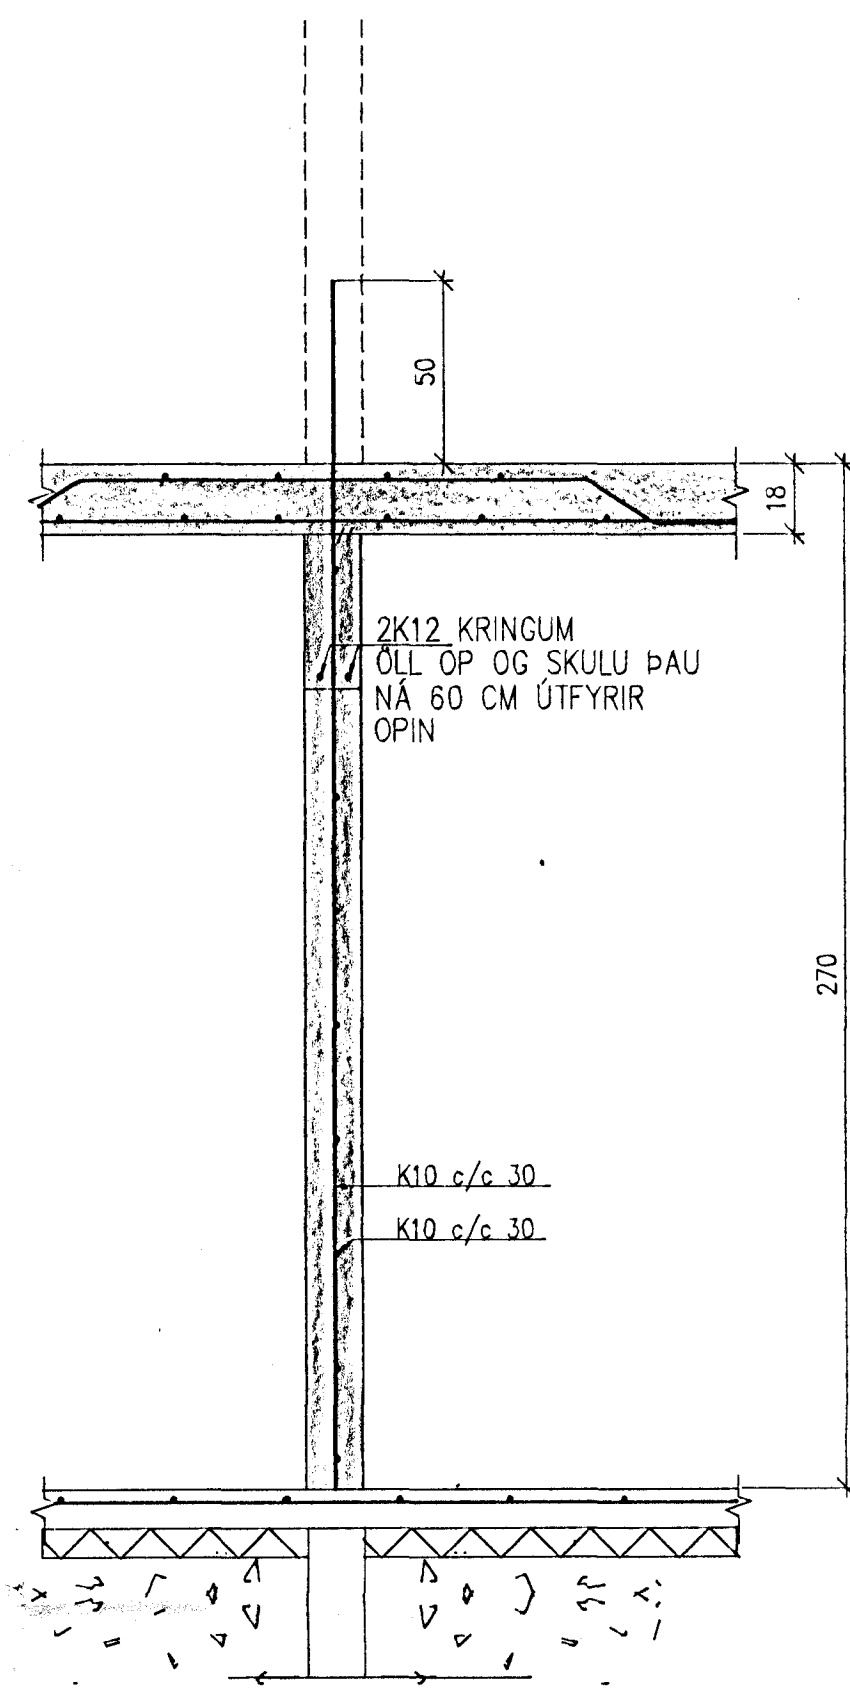


SNID 23
1/20 B 05

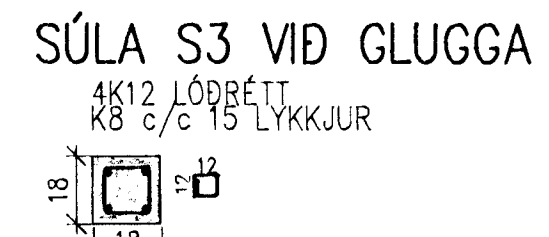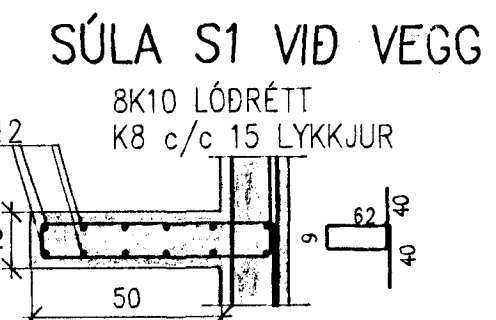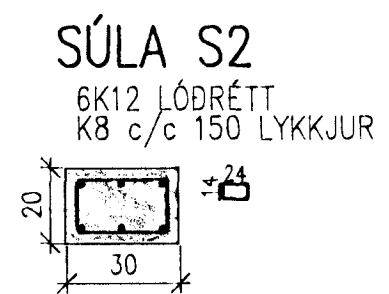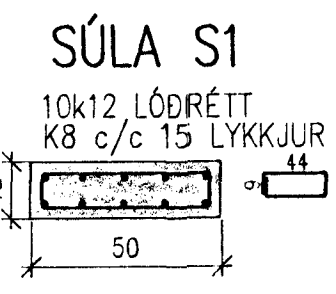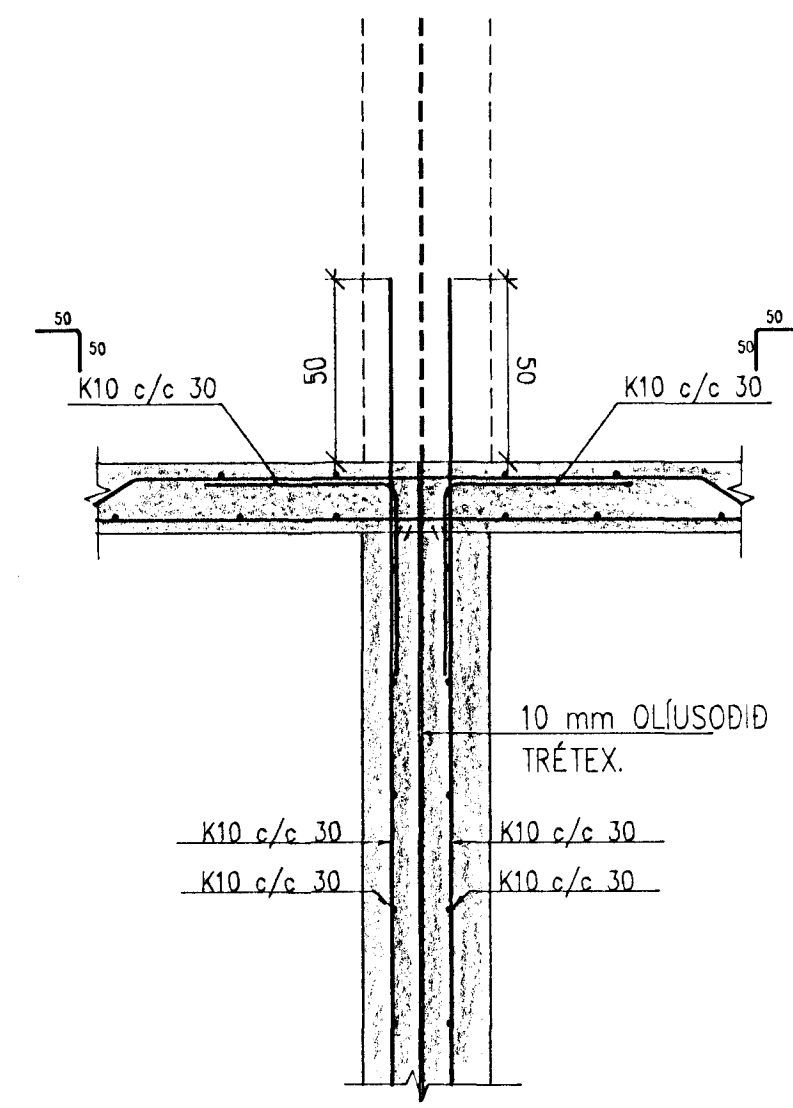


SÉRMYND C
KROSSTENING JÁRNA
UNDIR INNGANGI Í KJALLARA

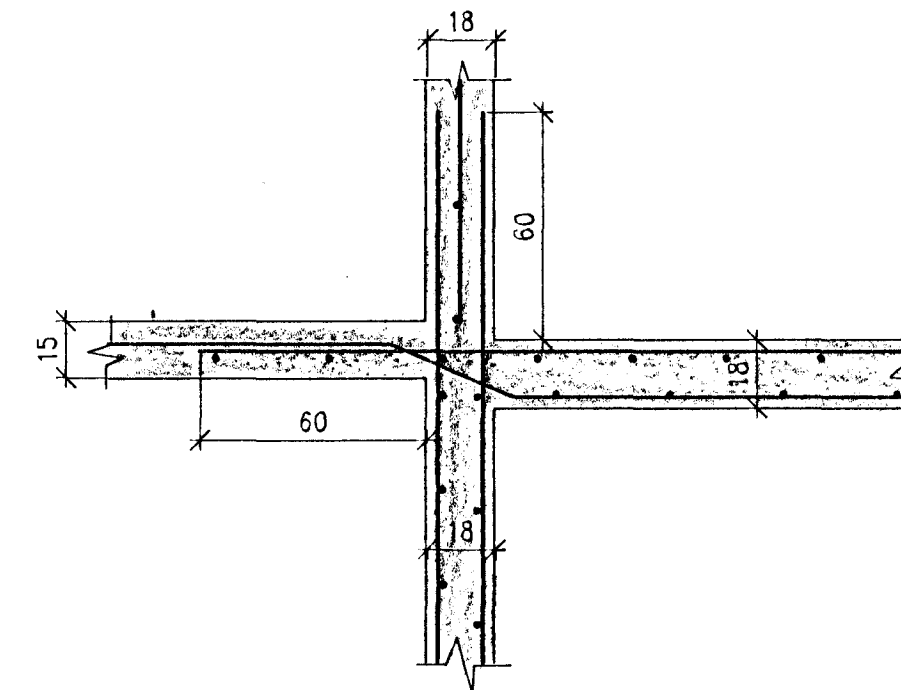


SNID 27
1/20 B 05

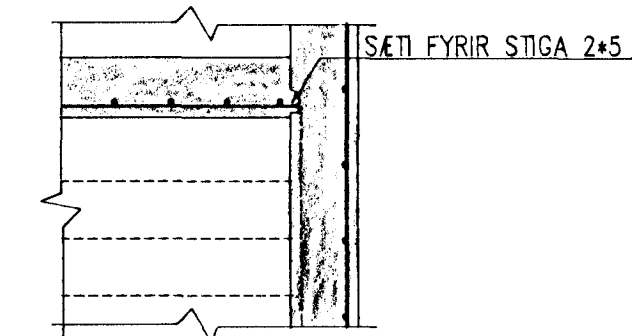


SNID 28
1/20 B 05

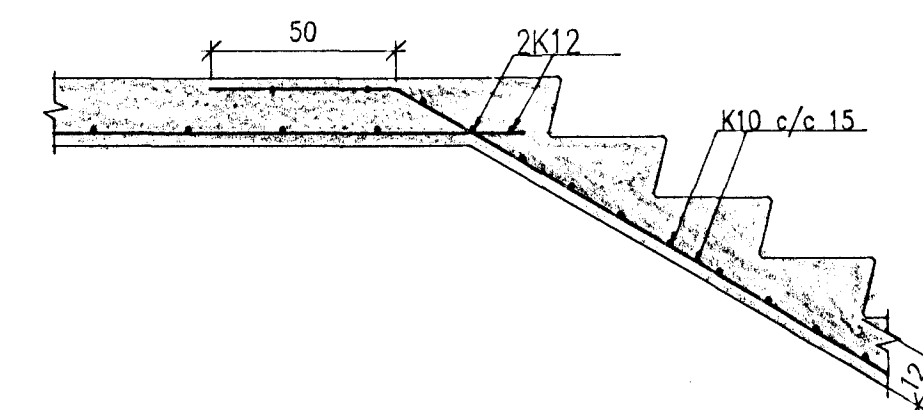



SNID 24
1/20 B 05

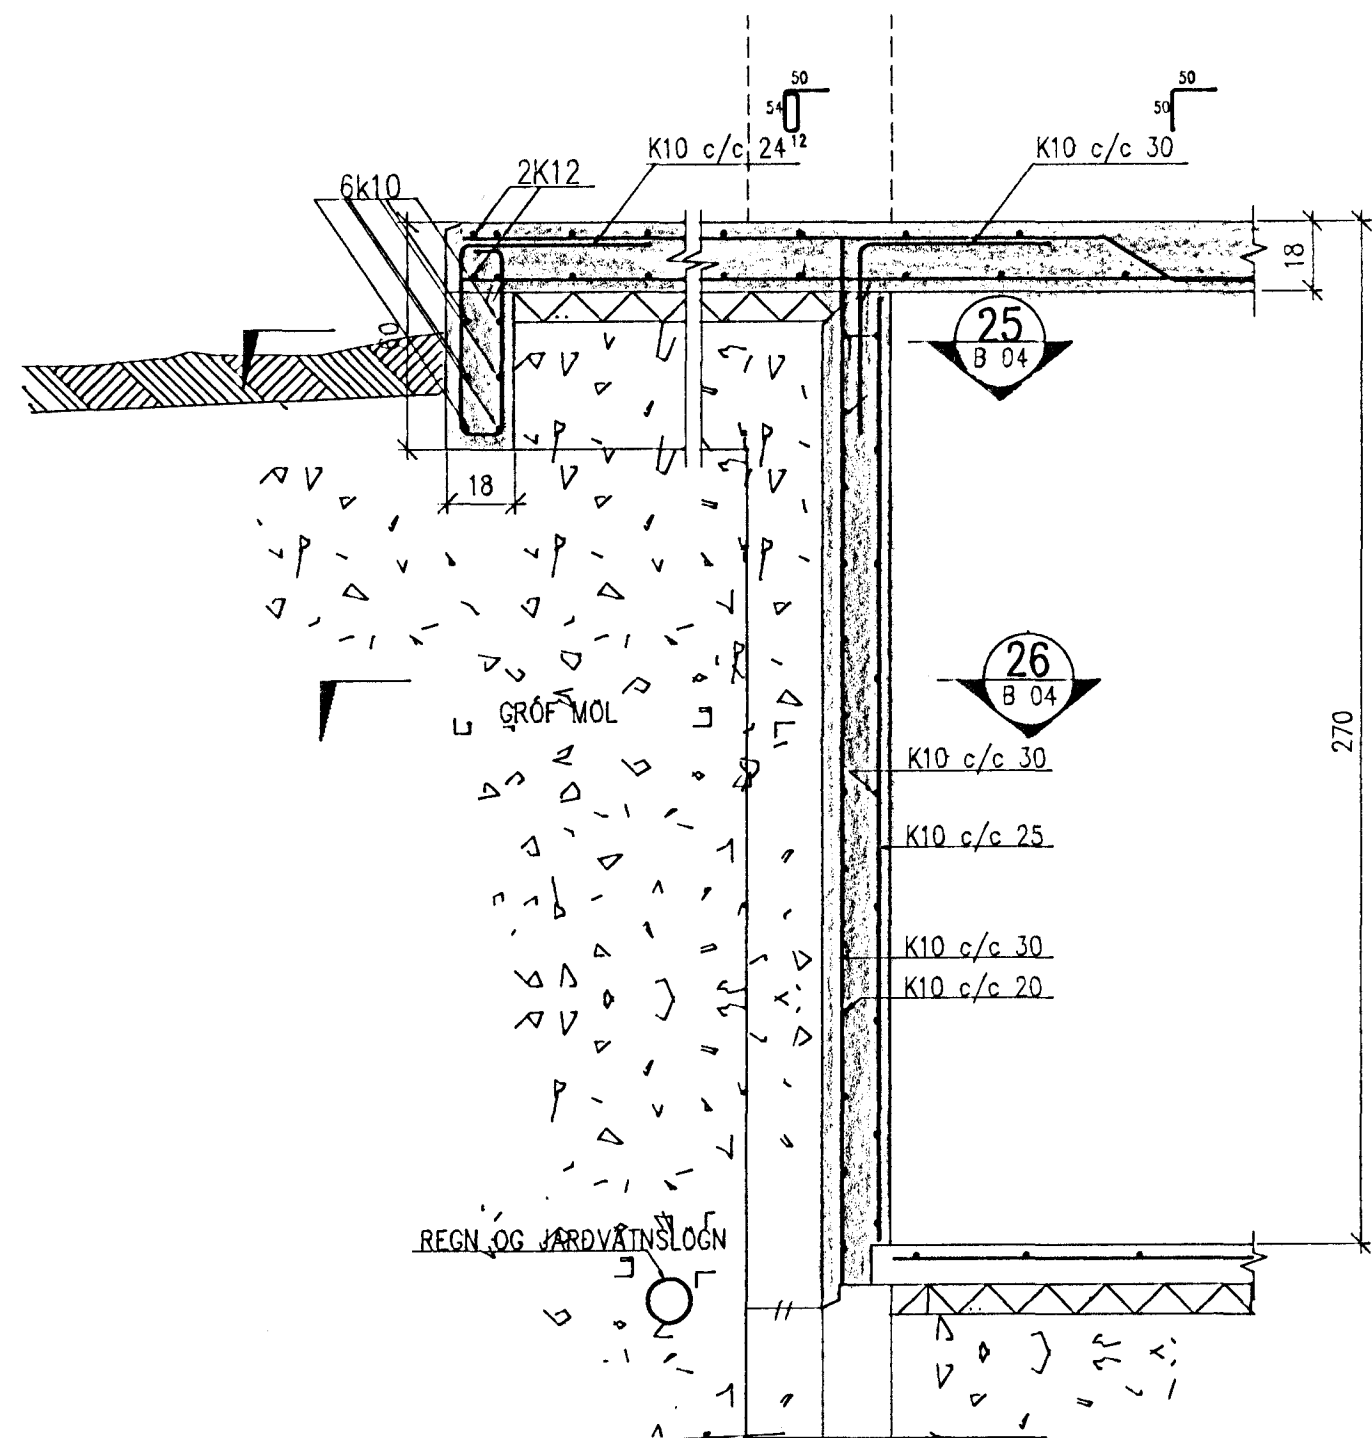

SNID 25
1/20 B 04

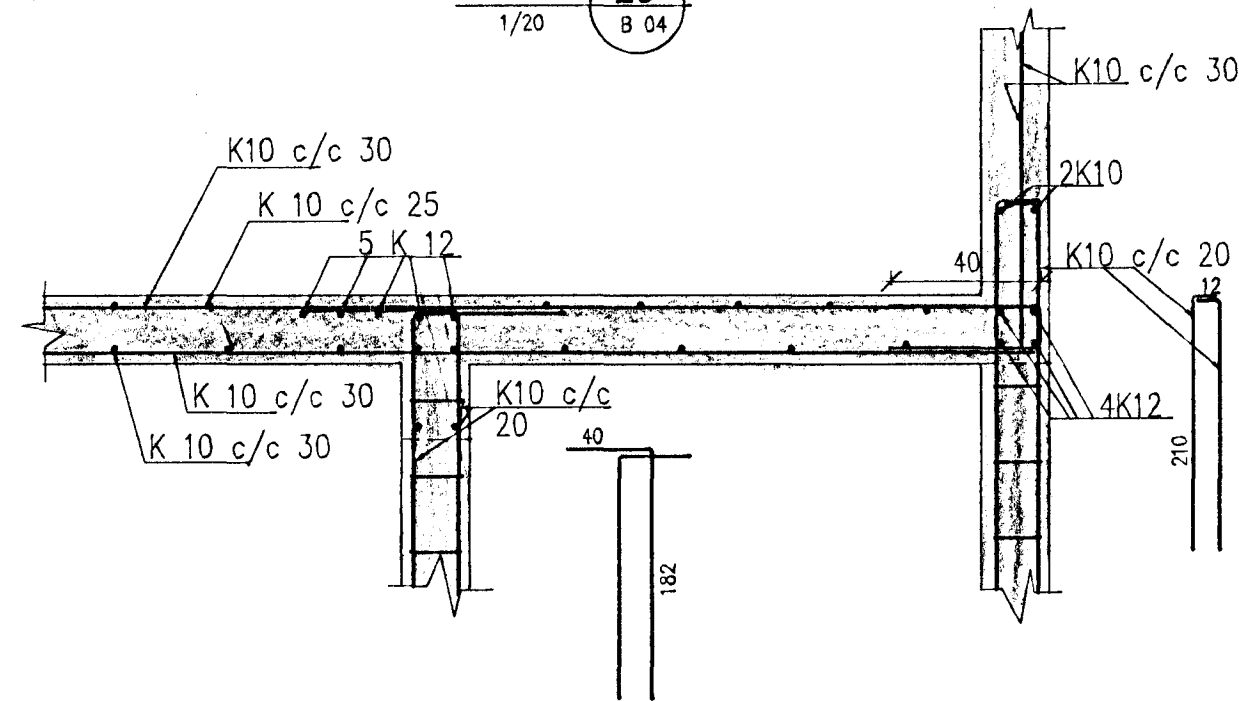

SNID 26
1/20 B 04

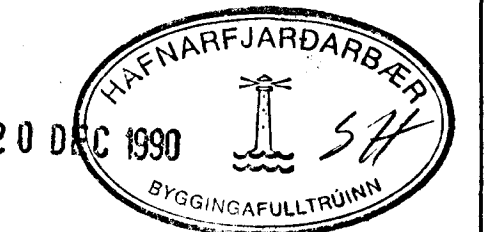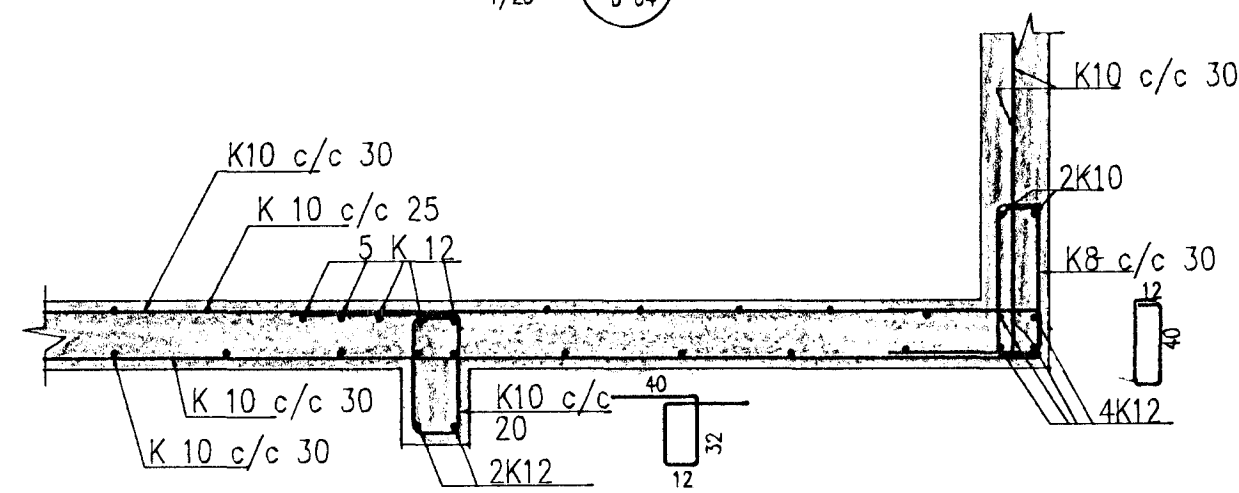

al-mennt
HAFNARVEGI 7, 105 REYKJAVÍK

TEKNIFRÉDSTOFA ÁGÚSTAR BIRGSSONAR, 91-22344
FAGVERK — TEKNIstofa hf., 91-22266
VERKFRÁÐI-ÞJÓUSTA GISSURAR PÁLSSONAR, 91-626610

VERKHEIT: **24**
ÁLFHOLT 22-26
HAFNARFIRDI

Efni: BURÐAVIRKI :
SNID Í KJALLARAVEGGI
INNVEGGI OG FL.
MELKVARDI: 1/20
DAGS: DES 1990
BREYTT: TEKNIING NR: B 04
HANNAÐ: ÁGÚST B
SAMÐ: *Ágúst Birgsson*