

PEH Ø 50 INNTAK KALT VATN

Ø 50


Ø 50

INNTAK  
HITAVEITU

OHN

OHN

OHN

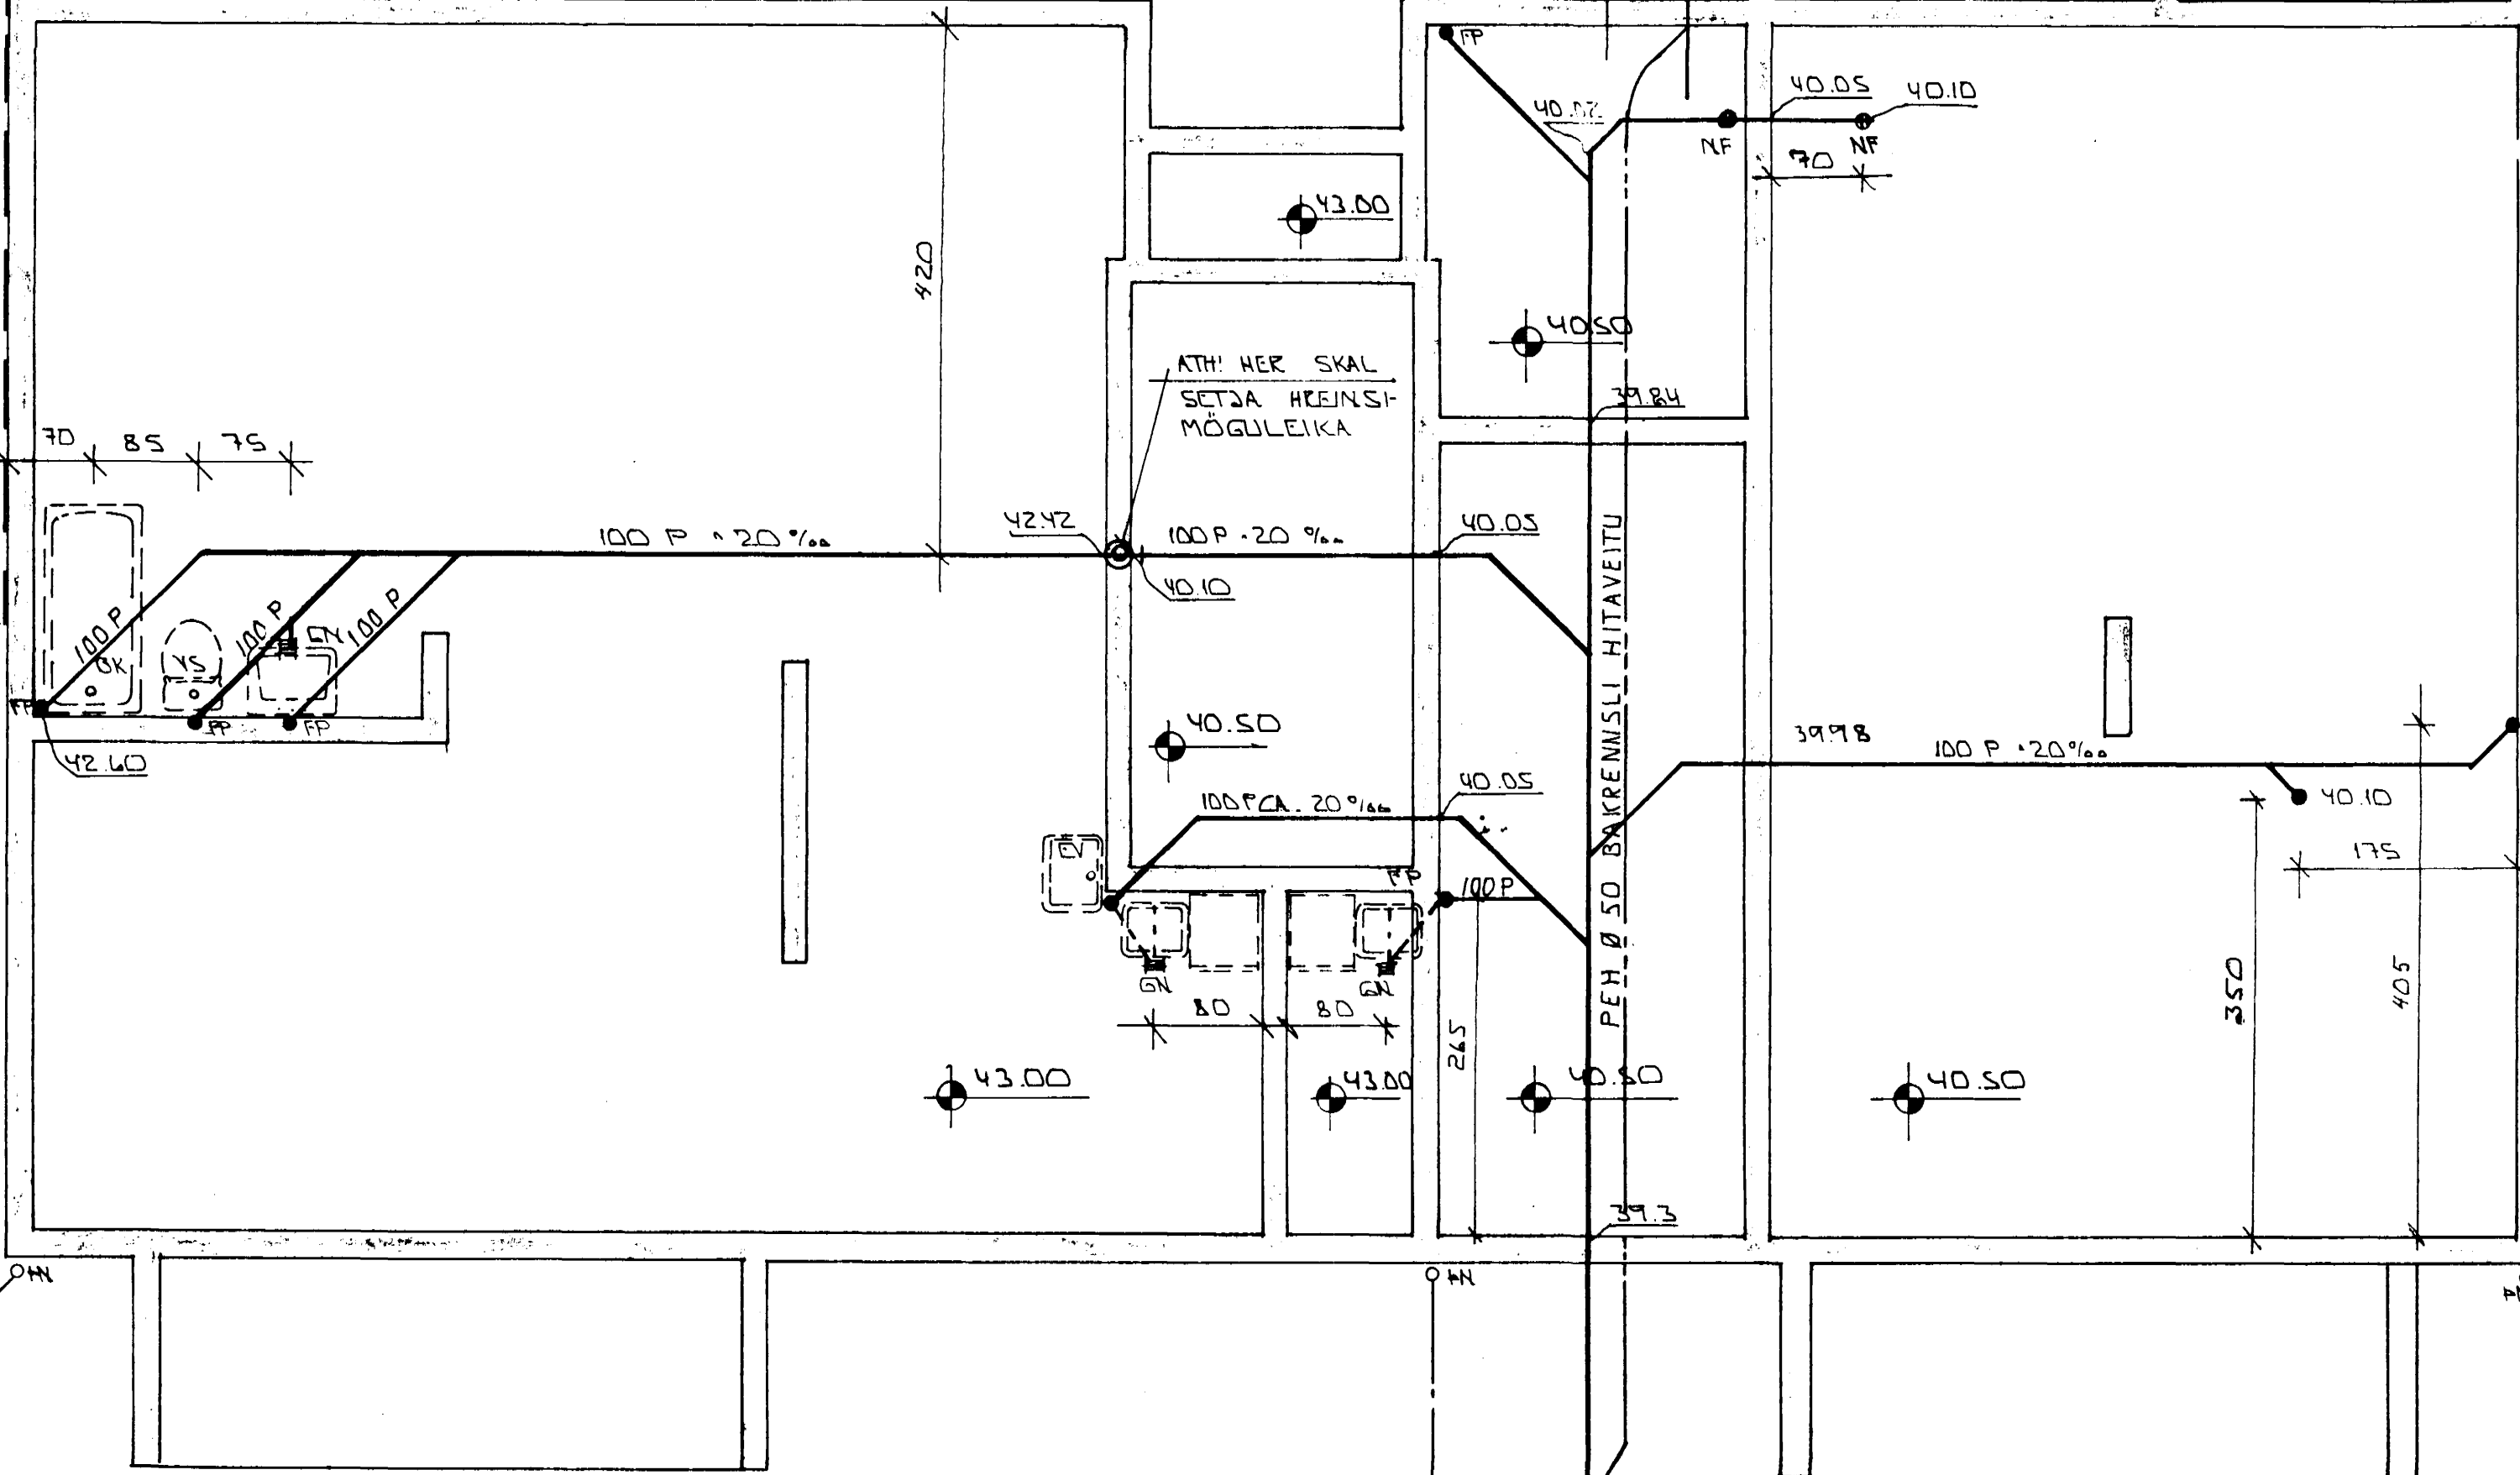

70 85 75

420

100 P · 20‰

42.42

100 P · 20‰

40.05

40.10

40.50

100 P · 20‰

40.05

100 P

40.50

39.98

100 P · 20‰

40.10

175

350

405

43.00

43.00

40.50

40.50

80

80



265

143

Ø 150 ST

BR Ø 600 P

GRUNNMYND 1:50

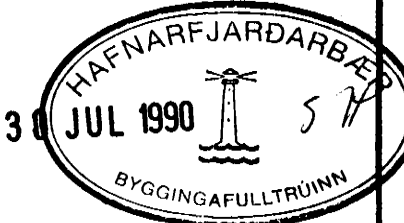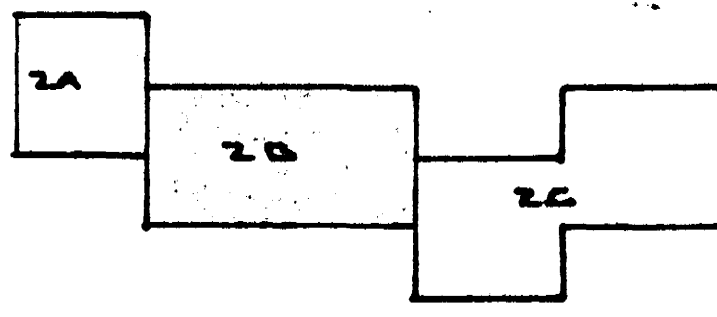

BR.NR.	DAGS	EDLI BREVTINGAR	SIGN.
ALFHOLT 2B HAFNARFIREÐI			DAGS MARS '90
GRUNNMYND GRUNNLAGNA.			HANNAÐ
			TEIKNAD
			VERK NR
			9007 B
MELIKV. 1:50			BLAD NR.
SIGURÐUR ÞORLEIFSSON TEKNIFRÆÐINGUR F.T.F.I.			2-02B
STRANDGÖTU 11 HAFNARFIREÐI SÍMI 54751			