




SNIB A-A 1:20

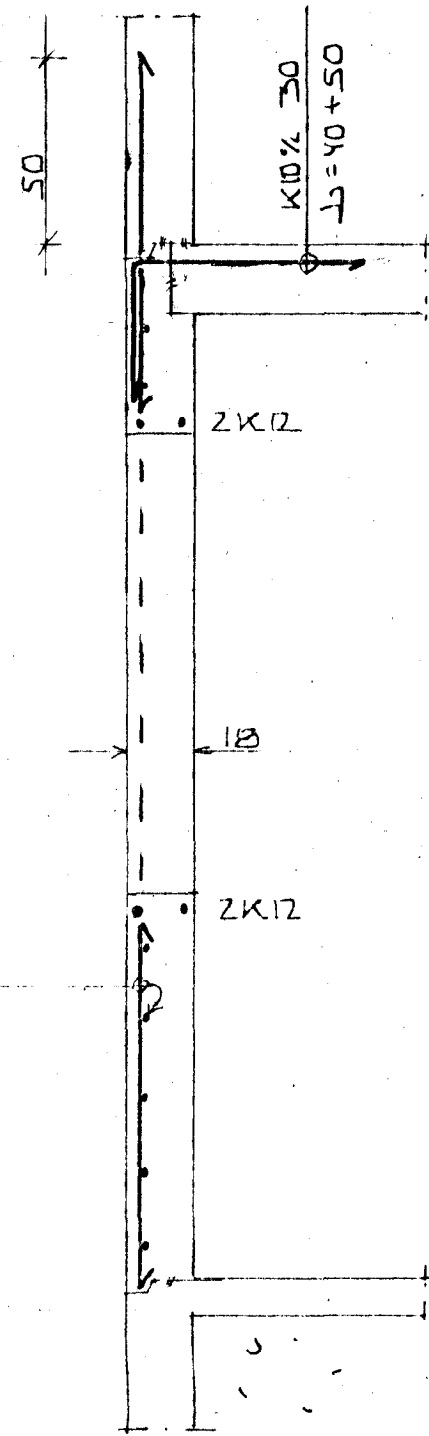


SNIB B-B 1:20

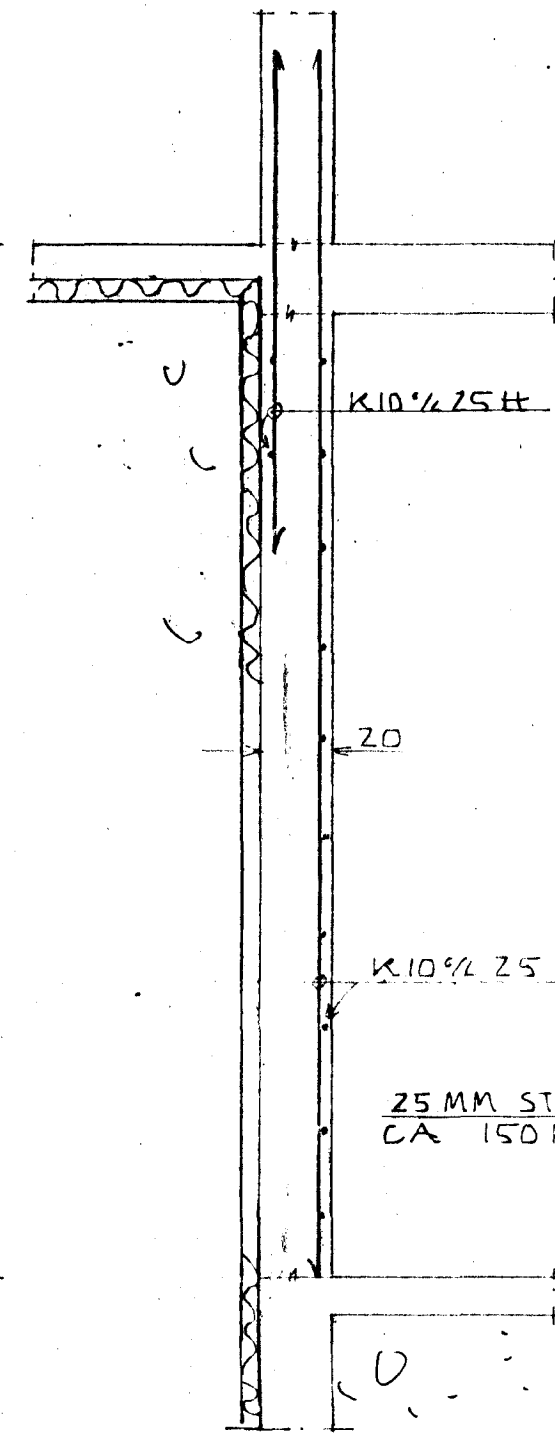

SNIB C-C 1:20

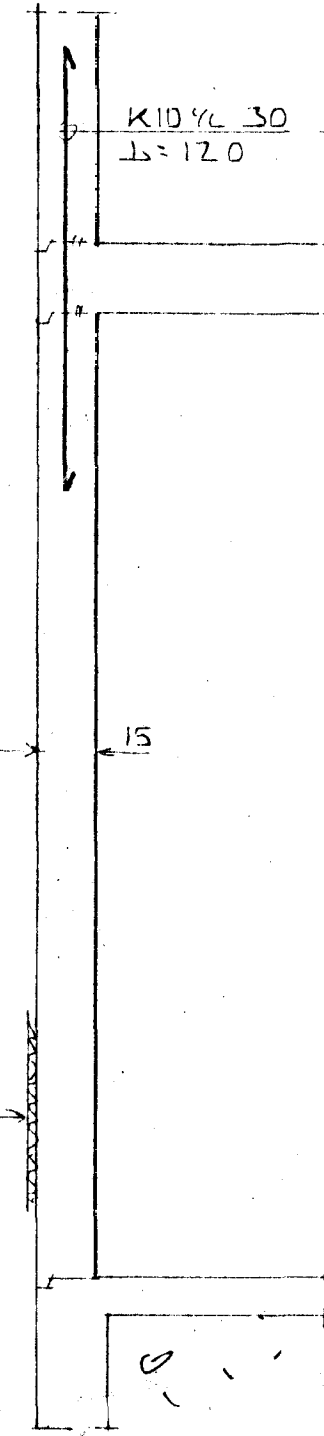

SNIB D-D 1:20

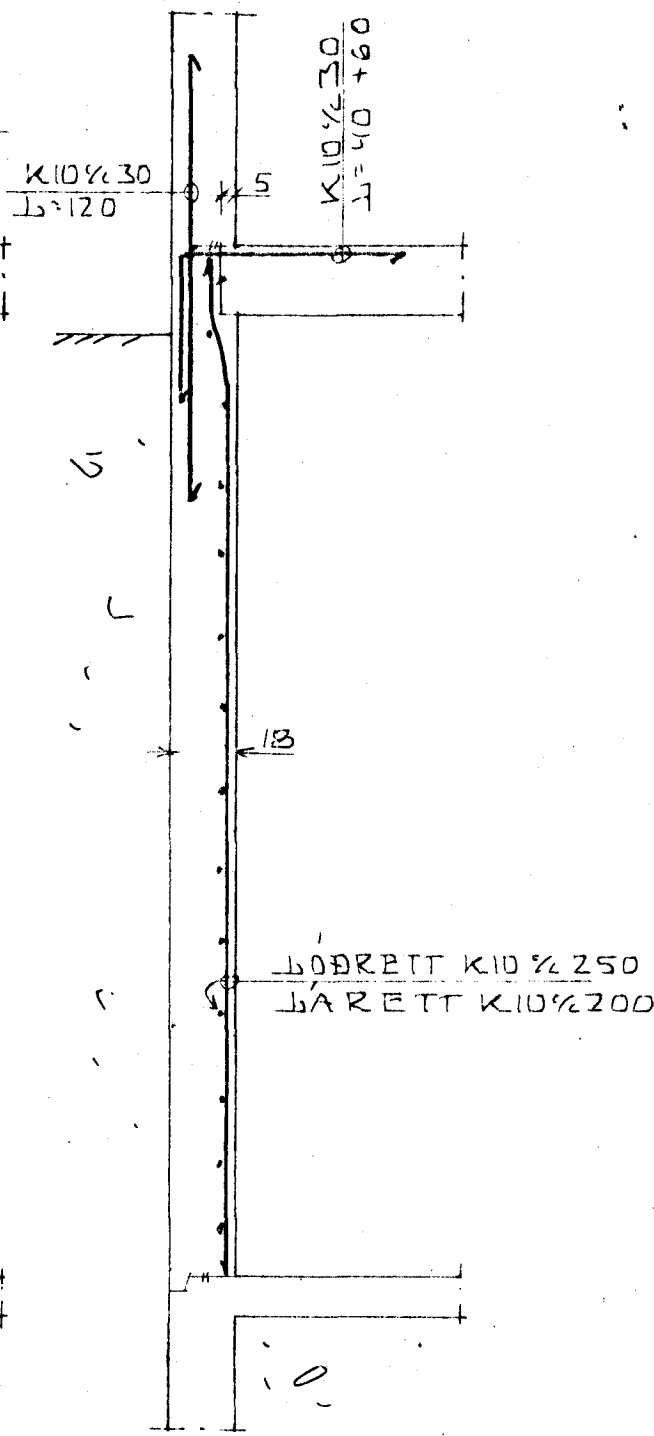

SNIB E-E 1:20

SKYRINGAR SJA TEIKN. NR. -01

ÁLFHOLT 32, HAFNARFIRÐI.	DAGS. AGÚST 1992
SNIB I SÚLUR OG VEGGI KLAWARAHÉÐAR	HANNAÐ KS
MELIKVARÐI: 1:20	TEIKNAD KS
KRISTJAN STEFANSSON TEKNIFRÆÐINGUR F.T.F.I.	VERK NR. FLÖKKUR
REYKJAVÍKURVEGI 68, HAFNARFIRÐI. SÍMI 652100	9204-01
	TEIKN. NR.
	-05