




SNID 6-6 í SVARIR 1:20

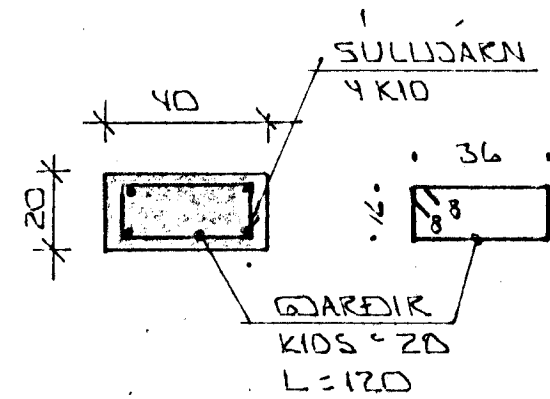


SÚLA S1 1:20

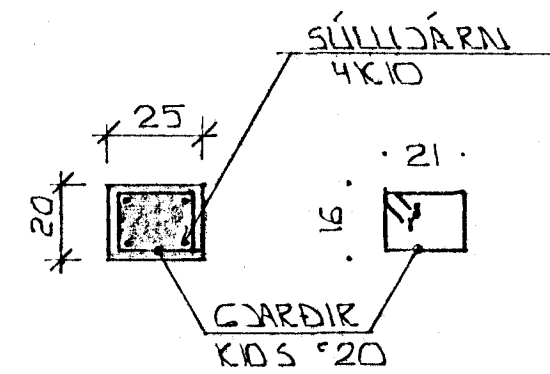


SÚLA S3 1:20

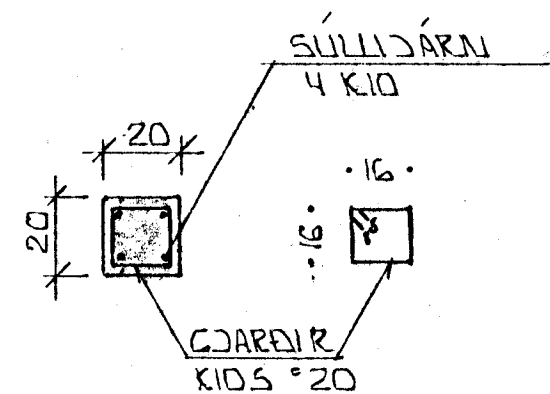


SÚLA S2 1:20

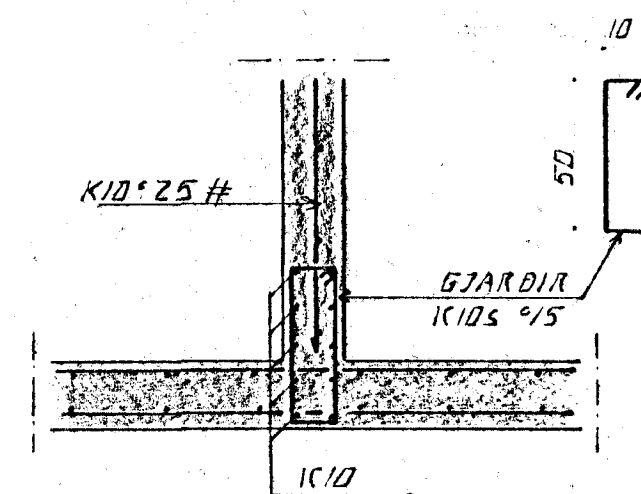


SNID 8-8 1:20

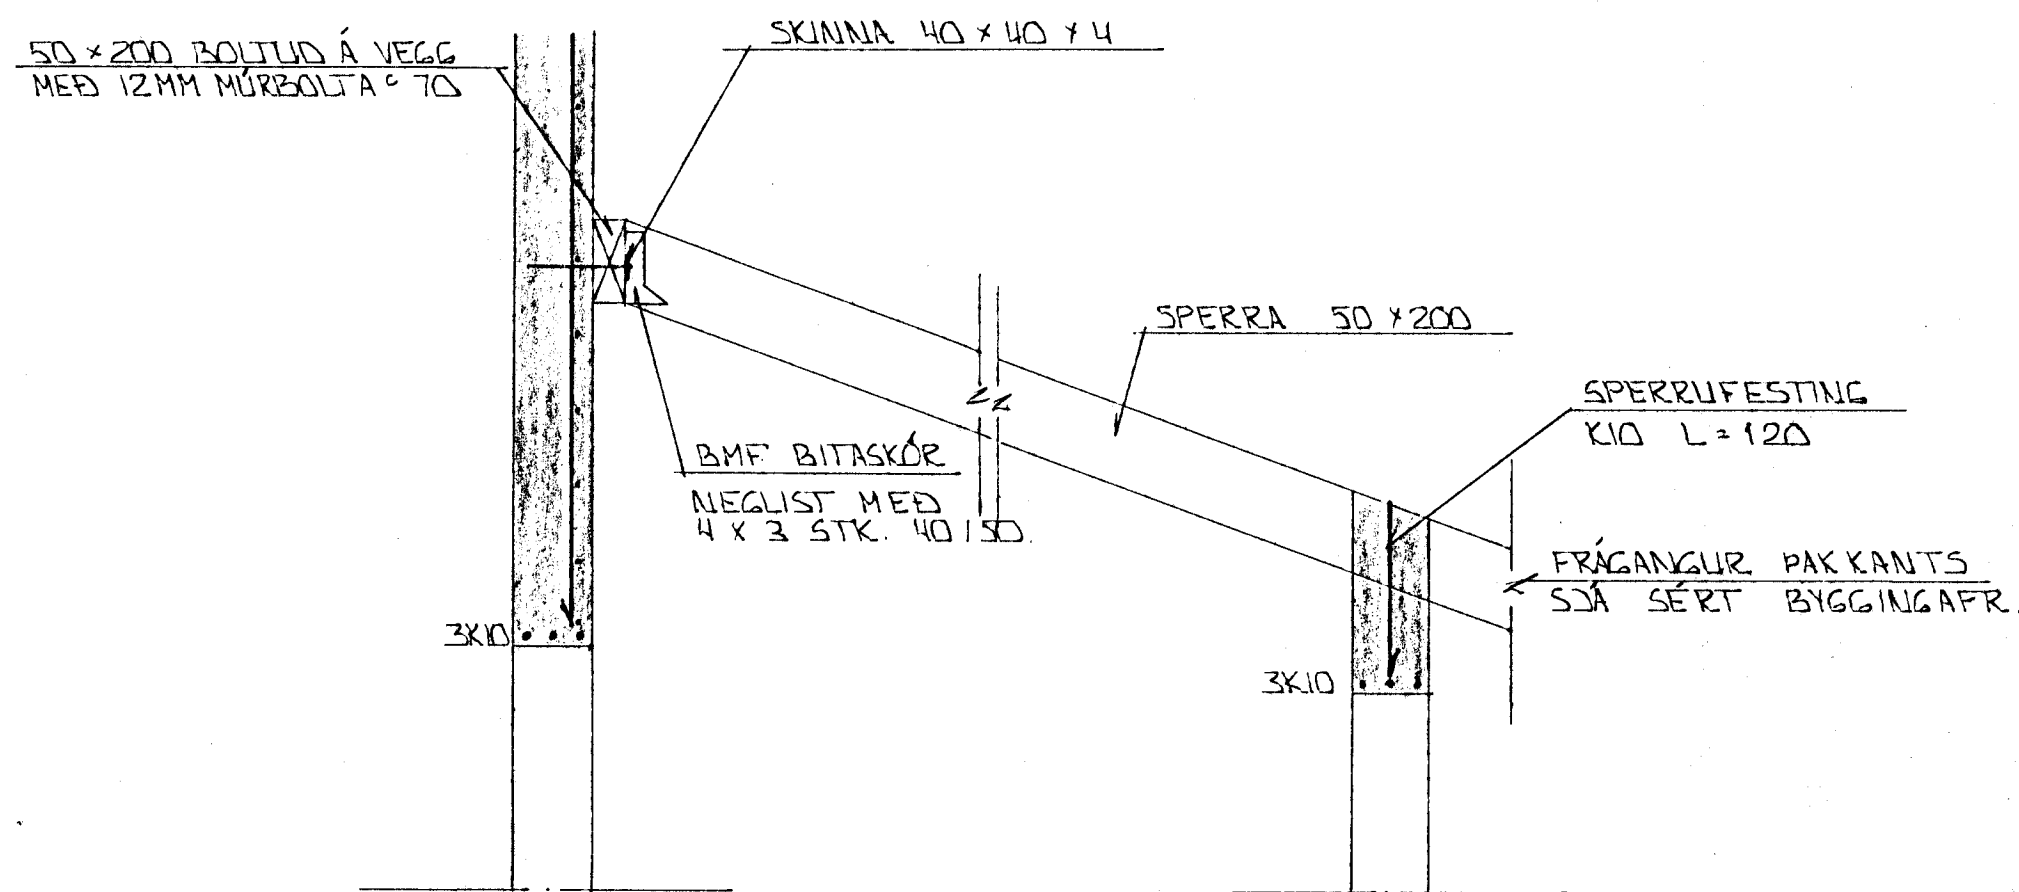

SNID 7-7 1:20

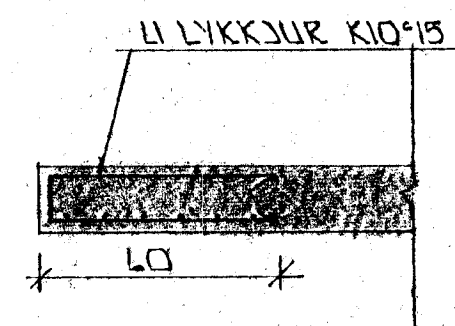

SNID 9 1:20

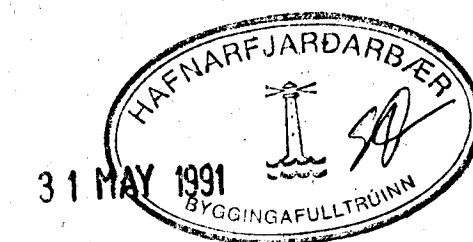

02	27-5-91	BÆTT VÍÐ SUÐI	GH
1	24.9.90	BÆTT VÍÐ SNID	GH
BR.NR.	DAGS	EDLI BÆYTINGAR	SIGN.
'ALFHOLT 44 HAFNARFIRÐI			DAGS JÚL - SEPT '90
SNID OG SÉRMYNDIR BUKADARVIKIS.			HANNA 471
MÆLIKV. 1:20			TEIKNAD 471
SIGURÐUR ÞORLEIFSSON TEKNIFRÆÐINGUR F.T.F.I.			VERK NR. 9017
STRANDGÖTU 11 HAFNARFIRÐI SÍMI 54151			BLAÐNR. L-DS