




SNID 6-6 Í SVARIR 1:20

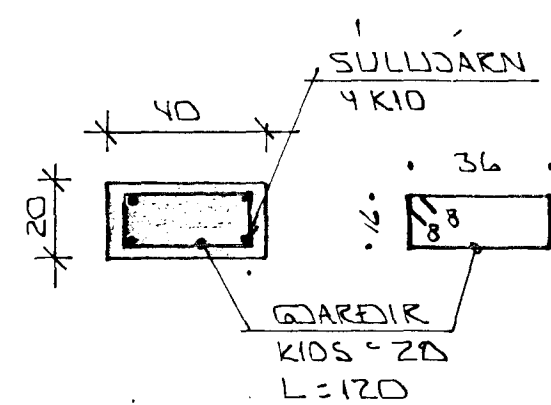


SÚLA 51 1:20

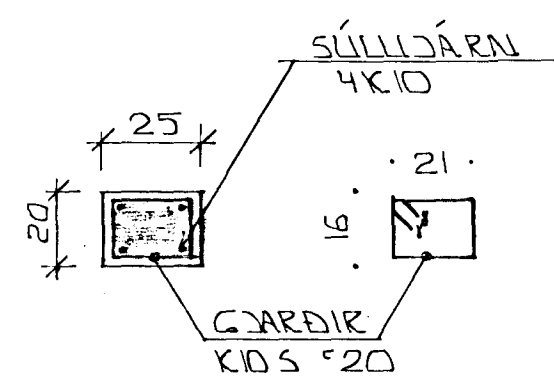


SÚLA 53 1:20

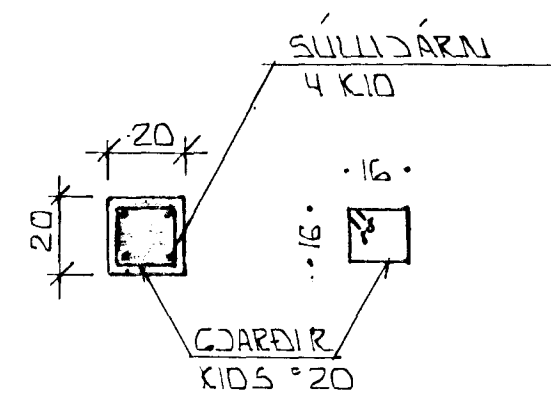


SÚLA 52 1:20

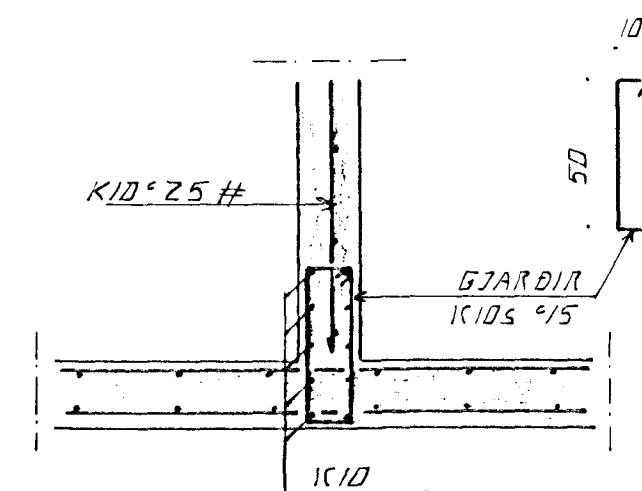

SNID B-B 1:20

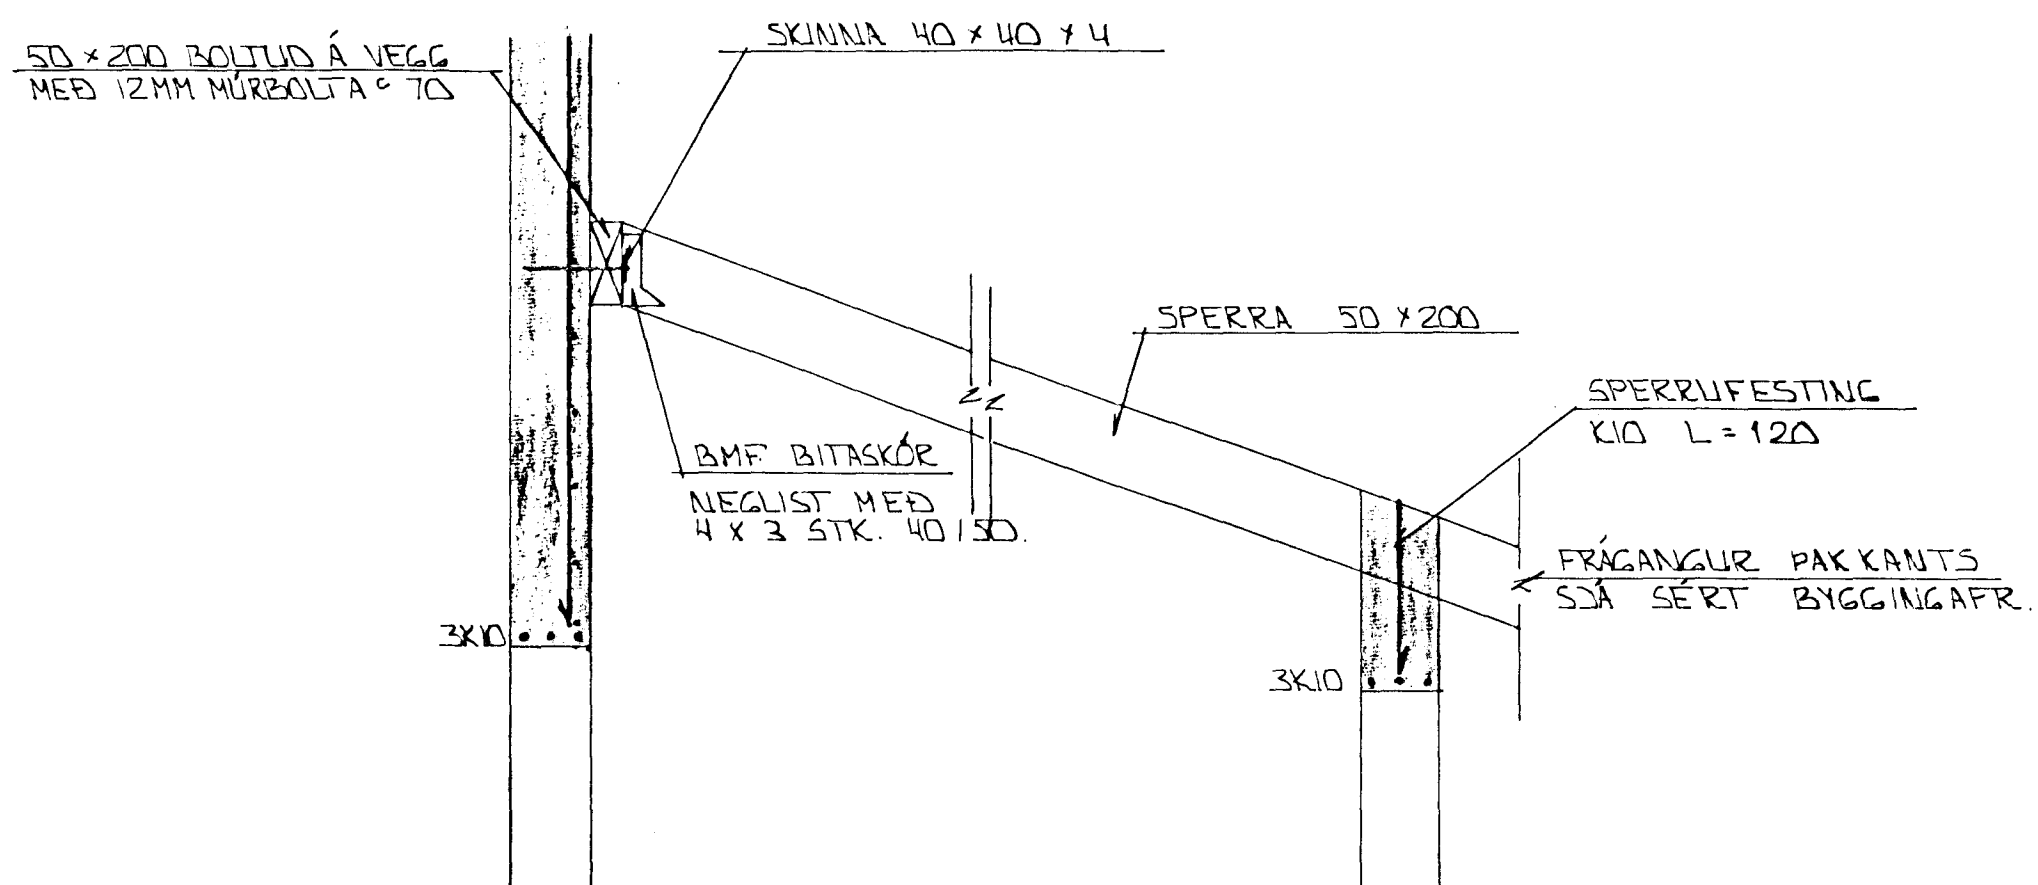

SNID 7-7 1:20

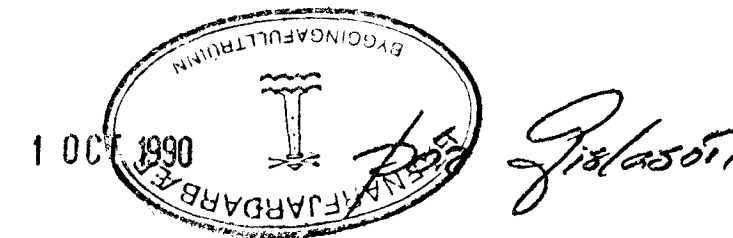

1	24.9.90	BÆTT VIÐ SNID	4.7.
BR.NR.	DAGS	EDLI BREVTINGAR	SIGN.
'ALFHOLT 44 HAFNARFIREÐI			DAGS. JÚL - SEPT 90
SNID OG SÉRMYNDIR BURÐARVÆKIS.			HANNAÐ 4.7.
MÆLIKV. 1:20			TEIKNAD 4.7.
SIGURÐUR ÞORLEIFSSON TEKNIFRÆÐINGUR F.T.F.I.			VERK NR. 9017
STRANDGÖTU 11 HAFNARFIREÐI SÍMI 54751			BLAD NR. L-05