




- 4 STK STÁLBOLTAR M10X170 GALV
- 8 STK SKINNUR 10mm GALF
- 8 STK FERK. SKINNUR 14X40 GALV
- 8 STK BULDOG 48 M-17 GALV
- 4 STK RÆR M10 GALV

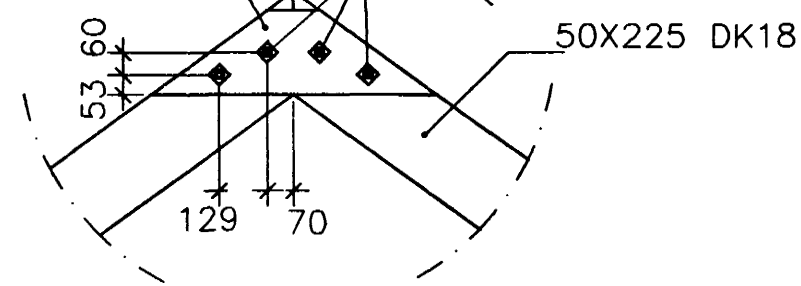


DEILI I M.kv.: 1:20
sjá teikningu A

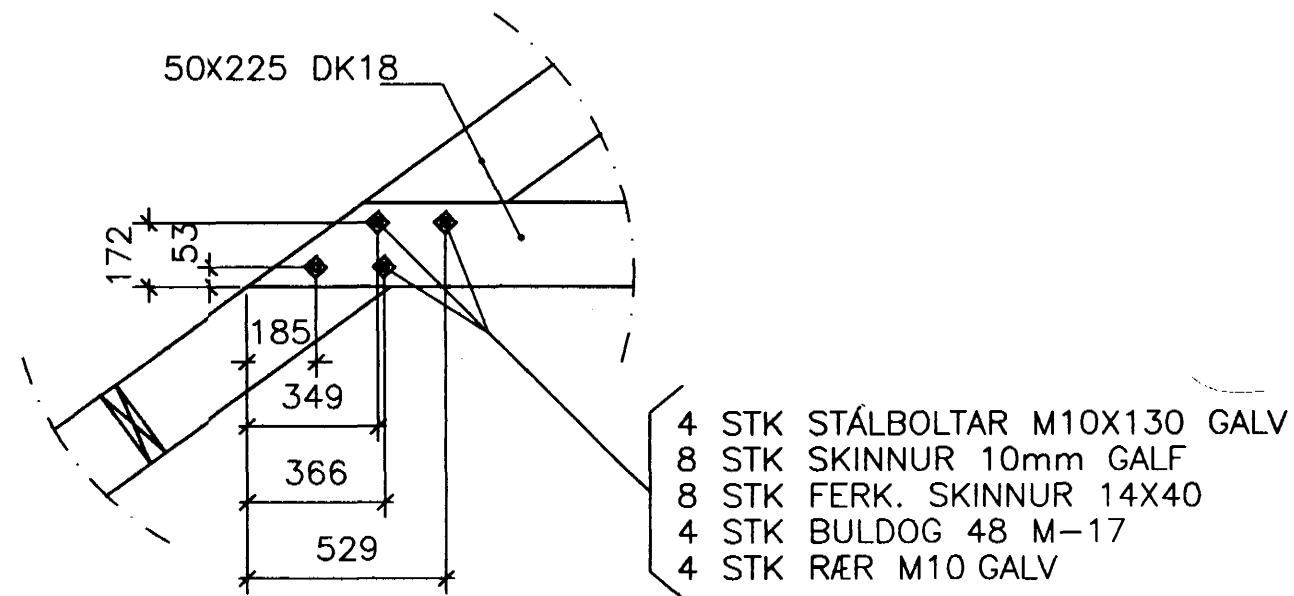

DEILI II M.kv.: 1:20
sjá teikningu A

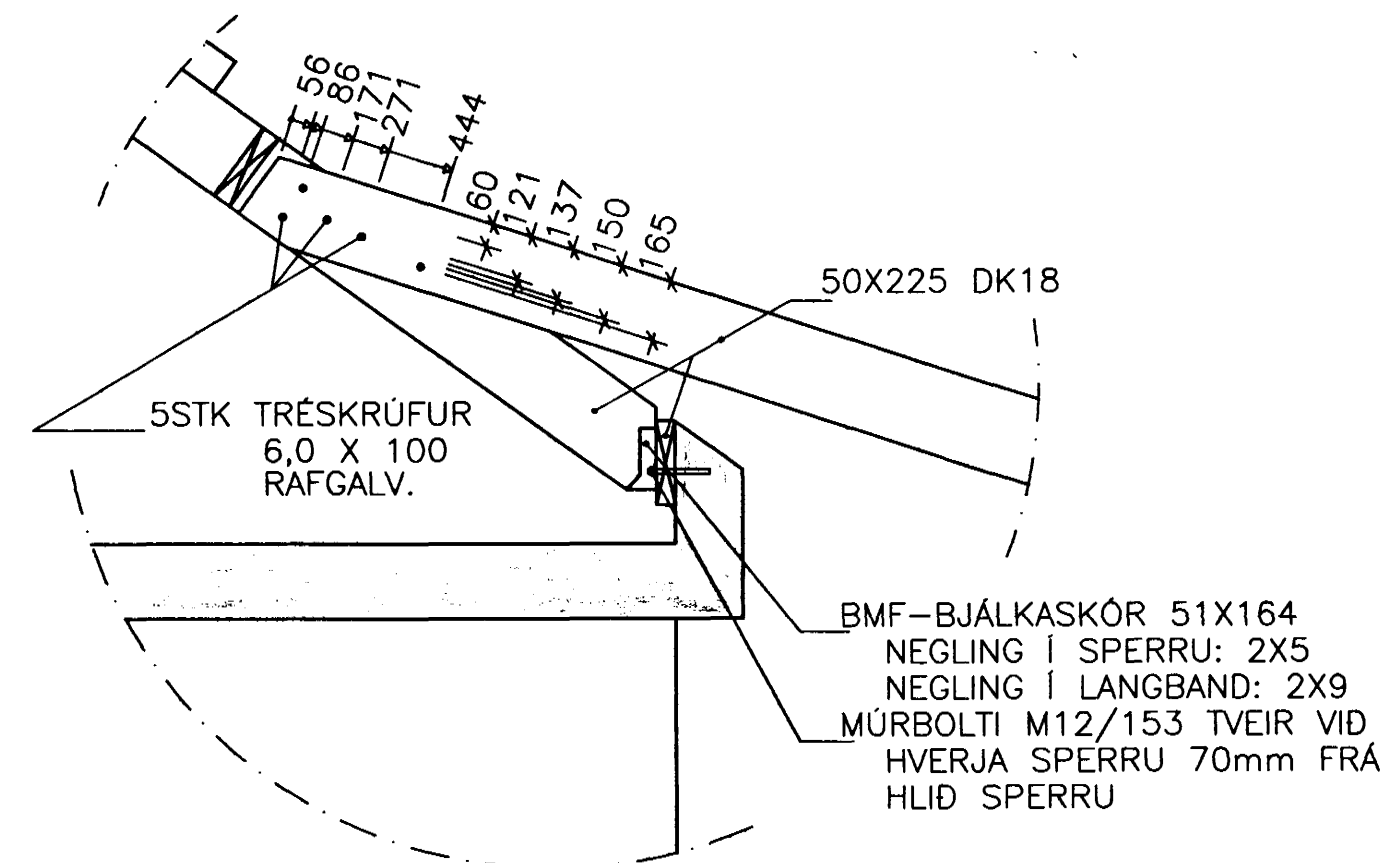

DEILI IV M.kv.: 1:20
sjá teikningu A

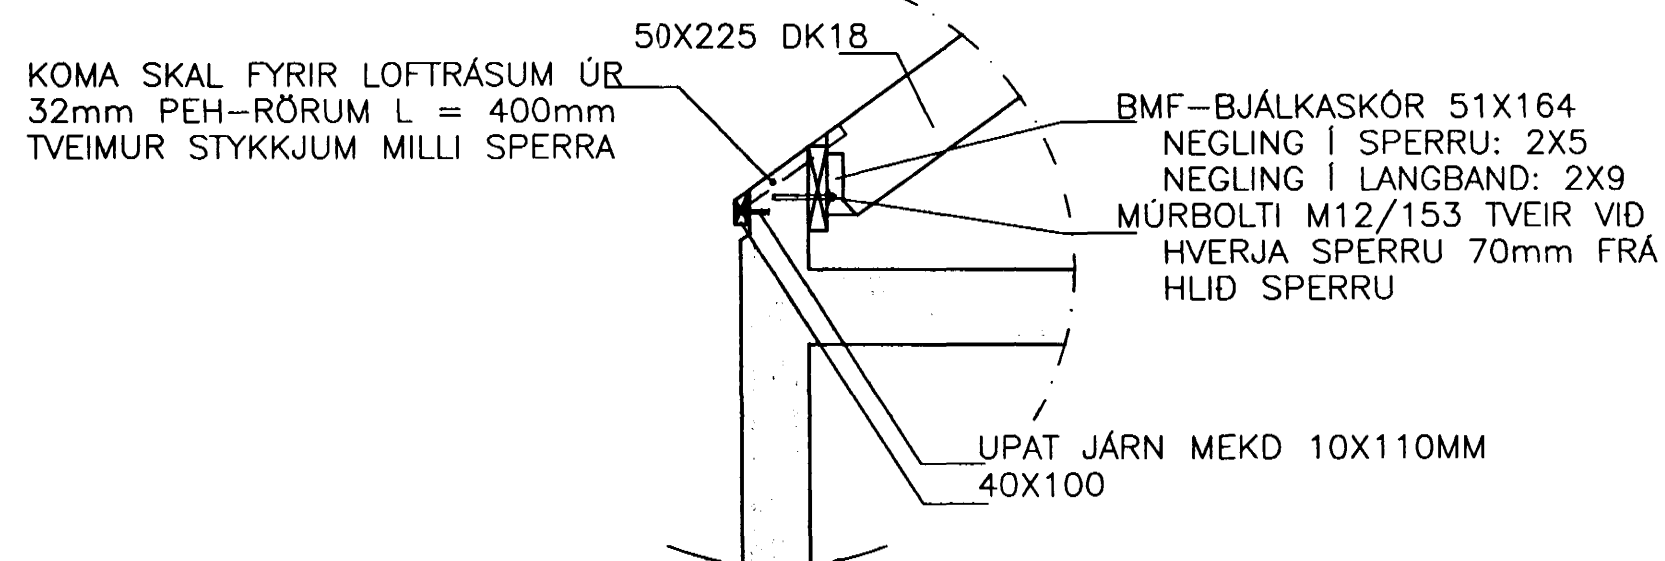

DEILI III M.kv.: 1:20
sjá teikningu A



HAFLIDI RICHARD JÓNSSON
kt: 010267-8549
HAMRAHLÍÐ 31
105 REYKJAVÍK

Dags. 14.05.96	Hann./Teikn. HAFLIDI	Samp.:	M.kv.:	ÁLFHOLT 46A 220 HAFNARFIRDI
Heiti: ÞAKVIÐIR DEILI				Kemur í stað: TEIKNING B
Tilvisun: BLAD 4		Útreikn.: HAFLIDI		<i>Hafliði Richard</i>