


Samþykkt á fundi bygginga-
nefndar 16.8.1992
BYGGINGAVALTRÚNN
Í HAFNAFIRDI
[Signature]

Stærð lóðar	675 m ²				
Nýtingarhlutfall	0.94				
Íbúð	grunnflötur	sameign	séreign	stærð alls	
01-01	5 herb.	105.6 m ²	13.3 m ²	-	118.9 m ²
01-02	2 herb.	56.6 m ²	13.3 m ²	-	69.9 m ²
02-01	5 herb.	105.6 m ²	13.3 m ²	1.0 m ²	119.9 m ²
02-02	4 herb.	87.5 m ²	13.3 m ²	4.0 m ²	104.9 m ²
03-01	5 herb.	105.6 m ²	13.3 m ²	1.0 m ²	119.9 m ²
03-02	4 herb.	87.5 m ²	13.3 m ²	4.0 m ²	104.9 m ²
		flatarmál	alls		638.4 m ²
		rúmmál	alls		2032 m ³

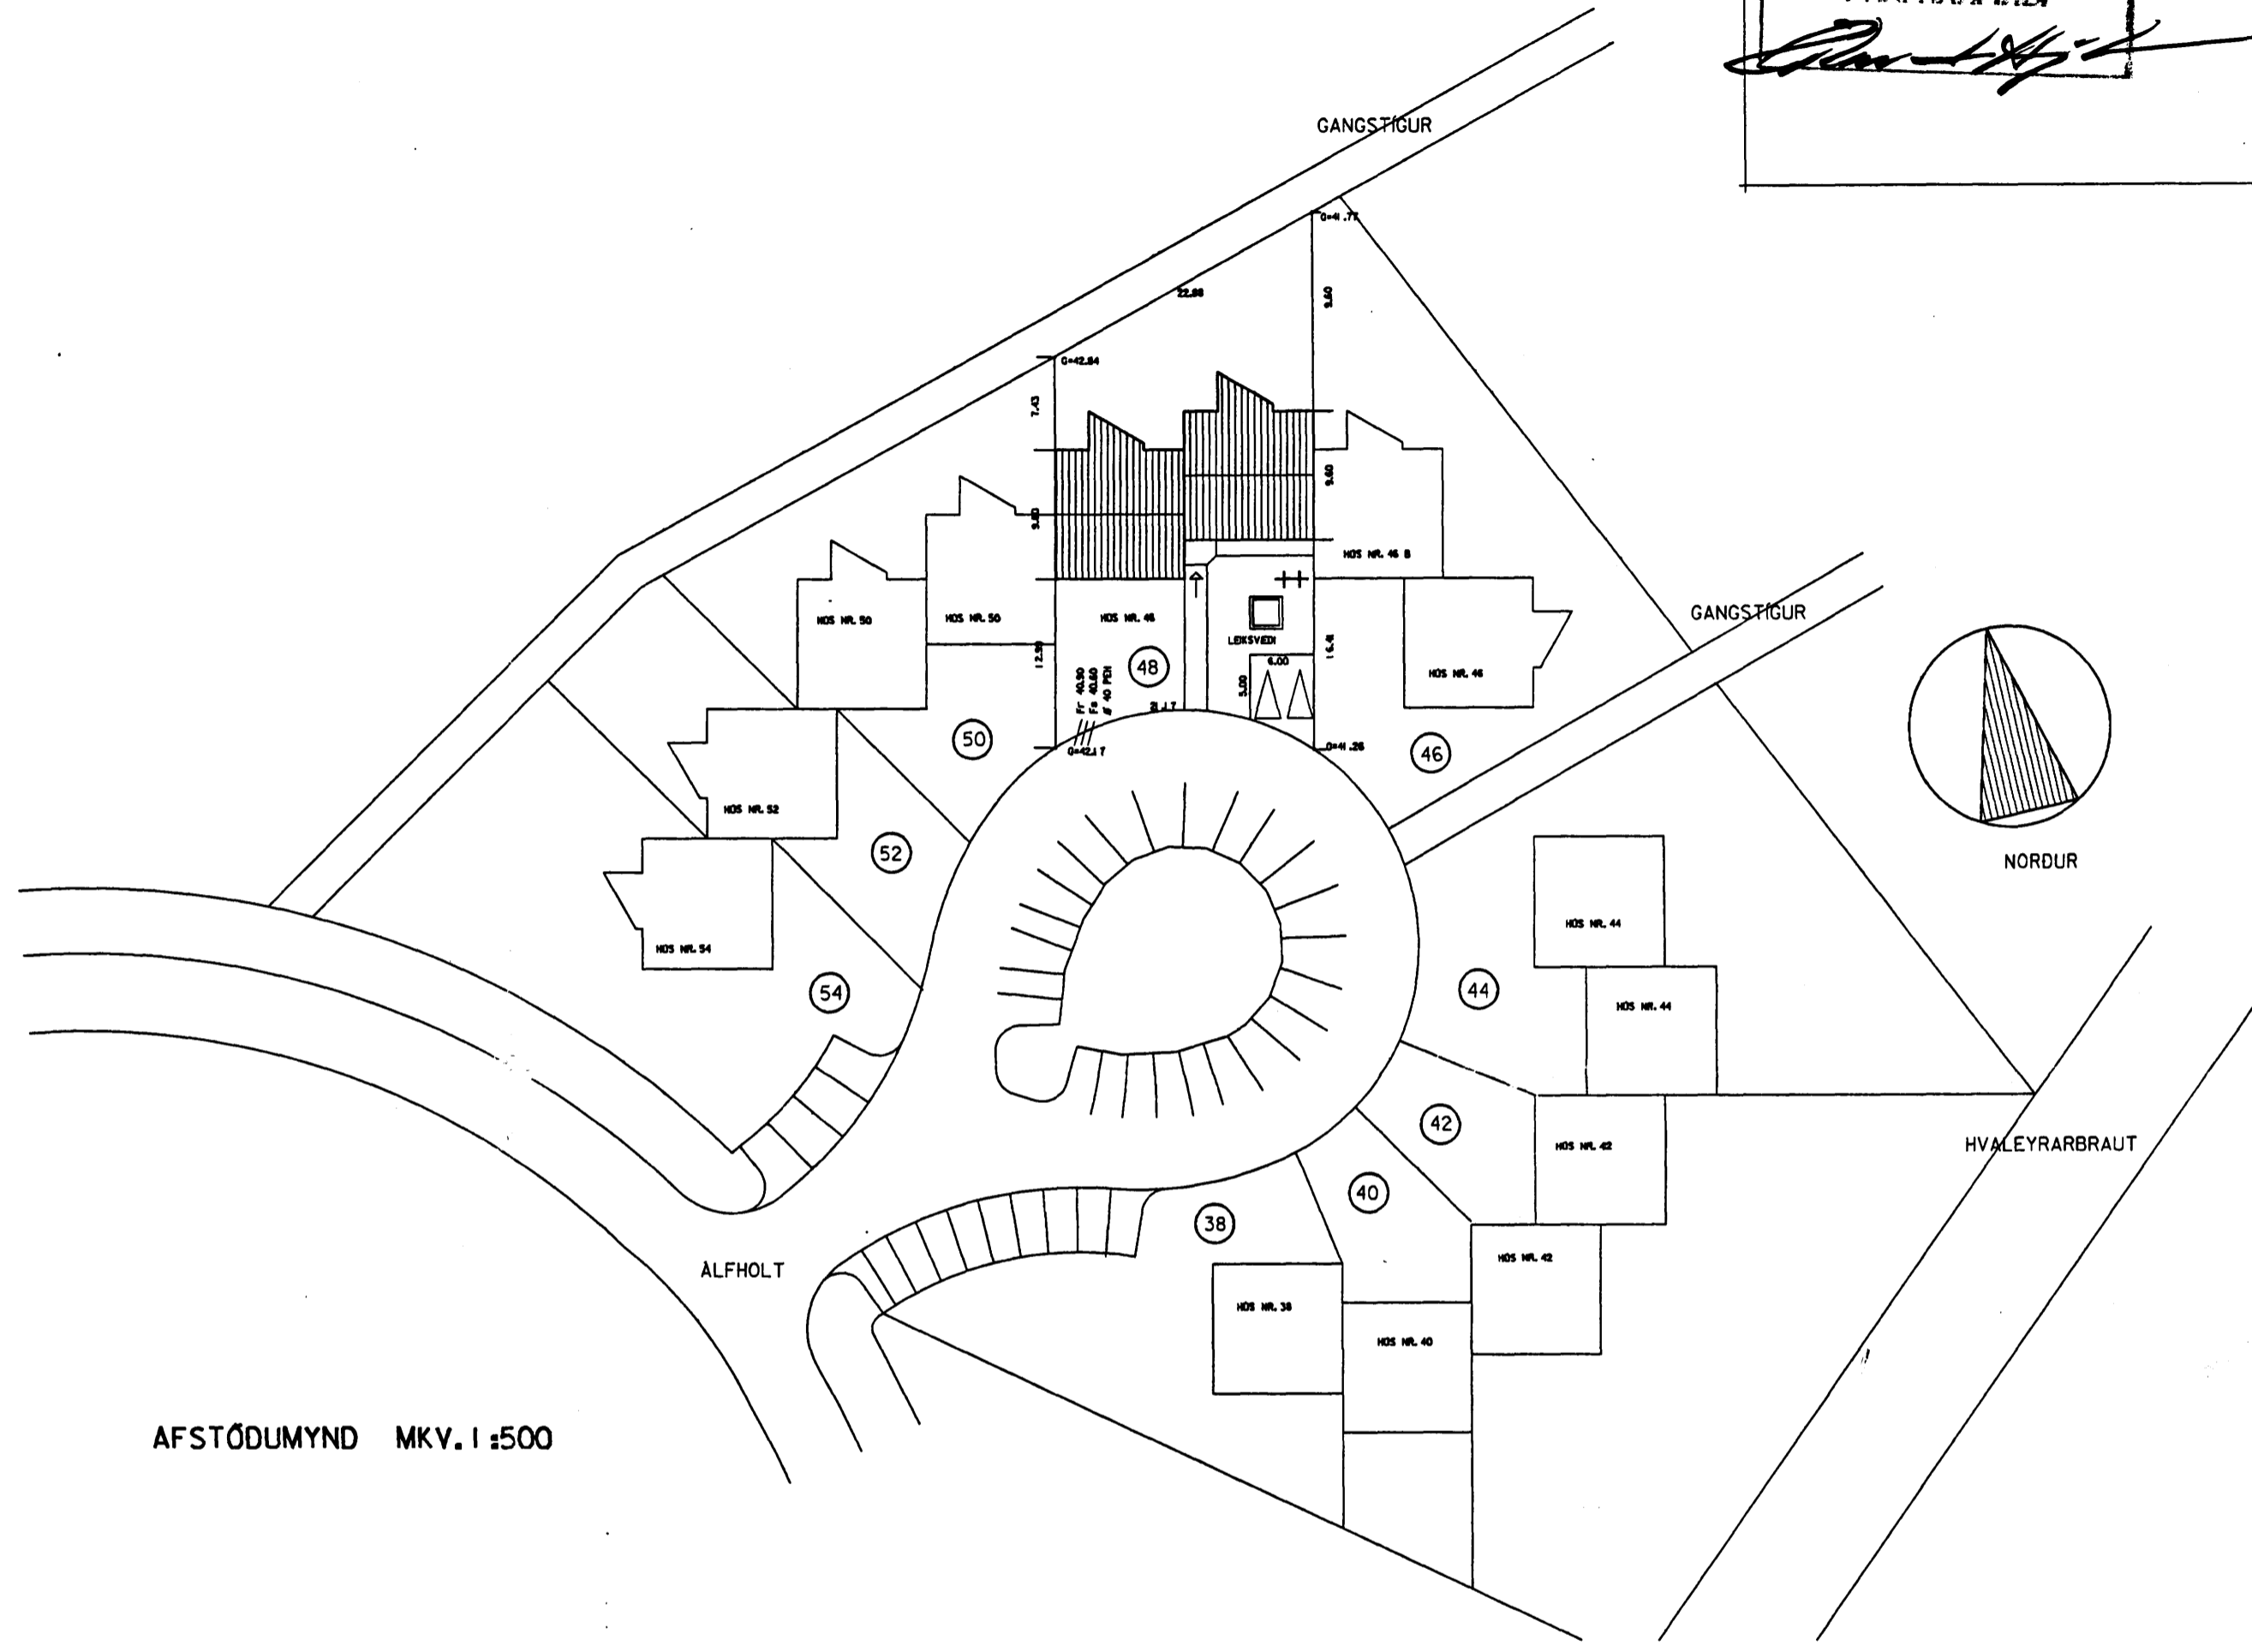

AFSTÖÐUMYND MKV. 1:500

79.8

Albina Thordarson

ALBÍNA THORDARSON
GUDFINNA THORDARSON
ARKITEKT FAÍ
ARKITEKT FAÍ

ALFHOLT 48 Í HAFNAFIRDI			
heiti teikningar			
afstöðumynd			
malkvæði	teiknod	dagsetning	nummar teikningar
1:500	DM	12.08.92	1-01

TEIKNISTOFA VÍÐIHLÍÐ 45 SÍMI 678730
105 REYKJAVÍK FAX 685530