


DÖKKUNIR OG TÆKNINGAR
 TILBYGGINGAR
 15 7 92
 EYVINDUR P. THORINN
 (HAFNAFIRÐI)

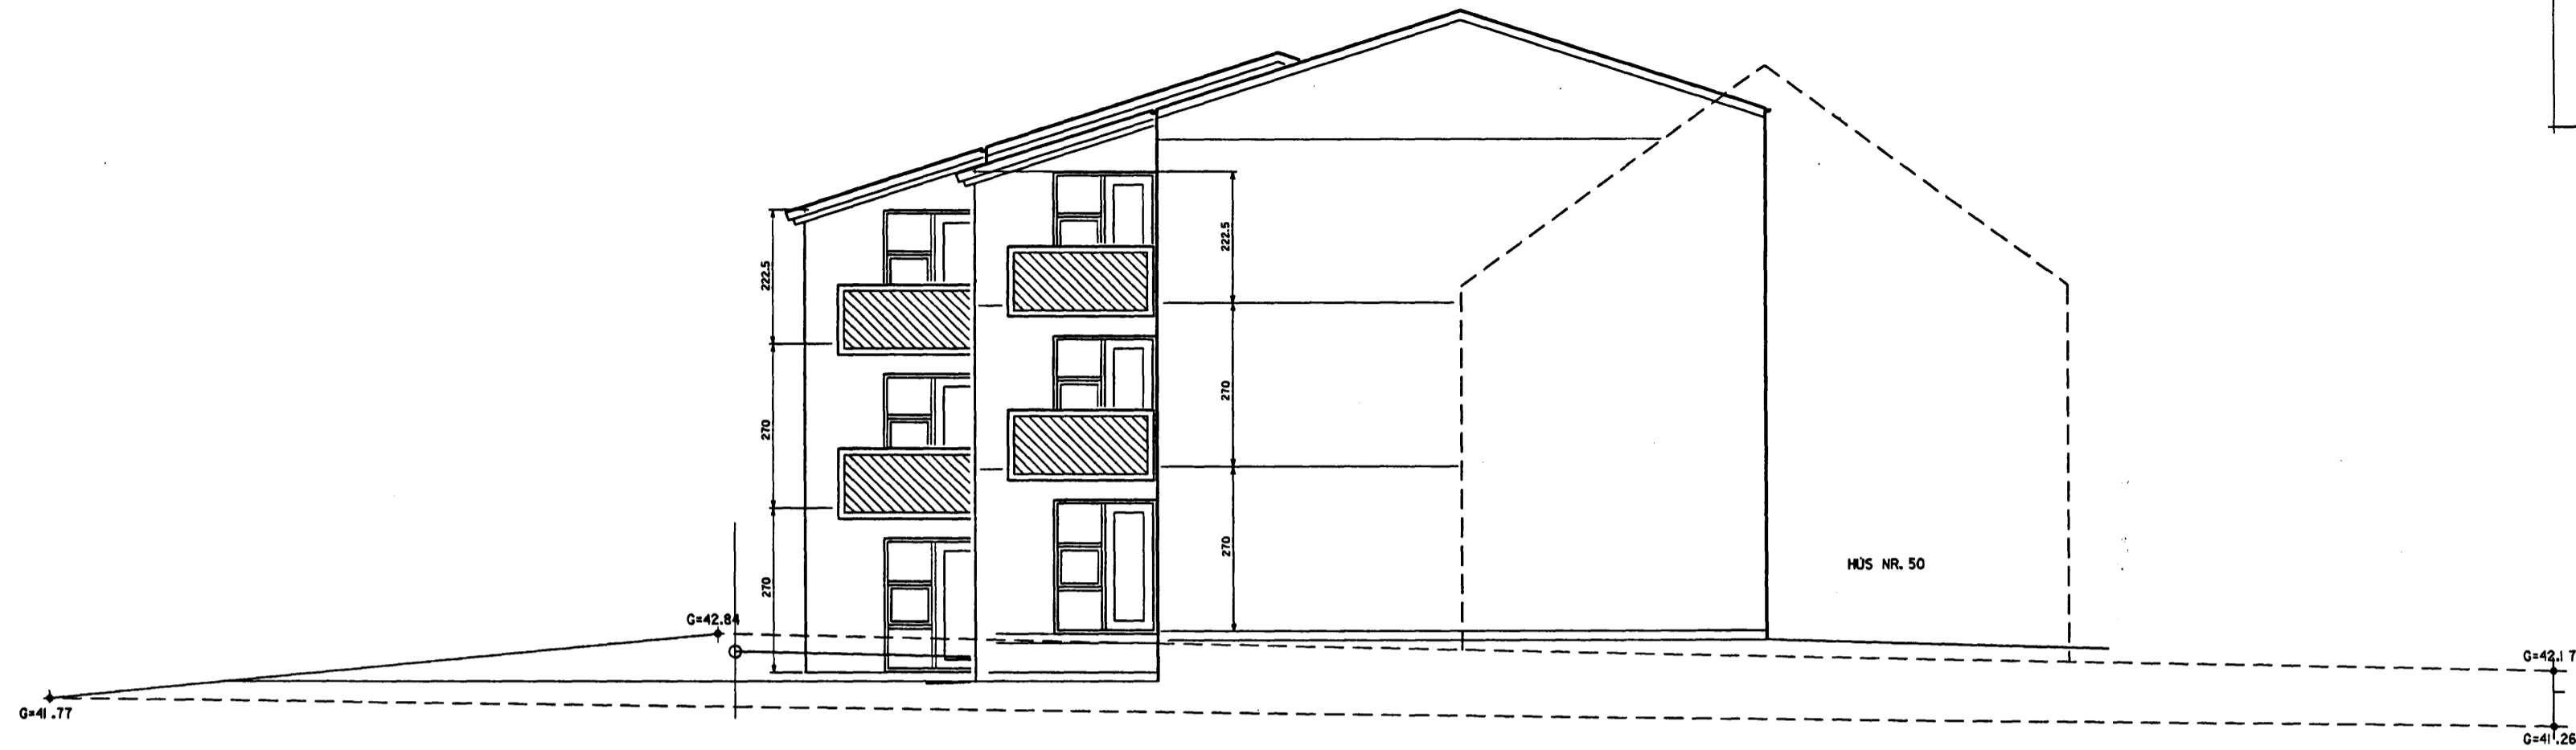

SUDURGAFI



SUDURHLID

ALFHOLT 48 (HAFNAFIRÐI)			
heiti teikningar			
súðurgaflog austurhlíð			
maðkvæði	teiknad	dagsetning	nummur teikningar
1:100	PM	12.08.92	1-05

Albina Thordarson

ALBINA THORDARSON
GUDFINNA THORDARSON

ARKITEKT FAI
ARKITEKT FAI

TEIKNISTOFA VÍÐHLÍÐ 45 SÍMI 678730
105 REYKJAVÍK FAX 685530