




# GRUNNMYND 1 : 50

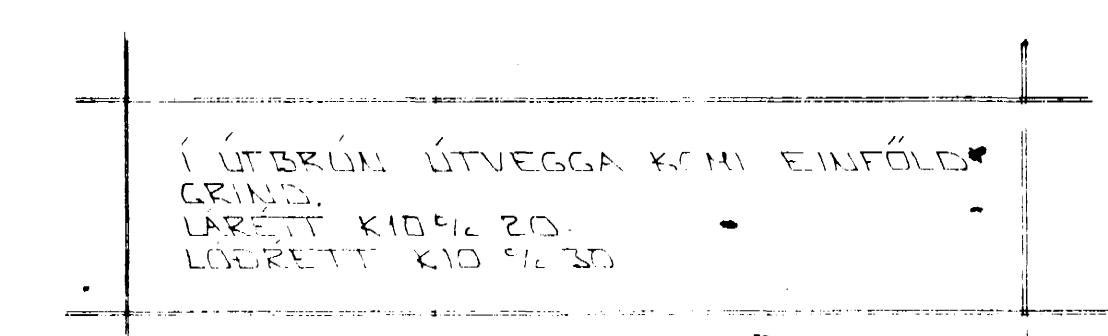


SNID 8-8-1-7D

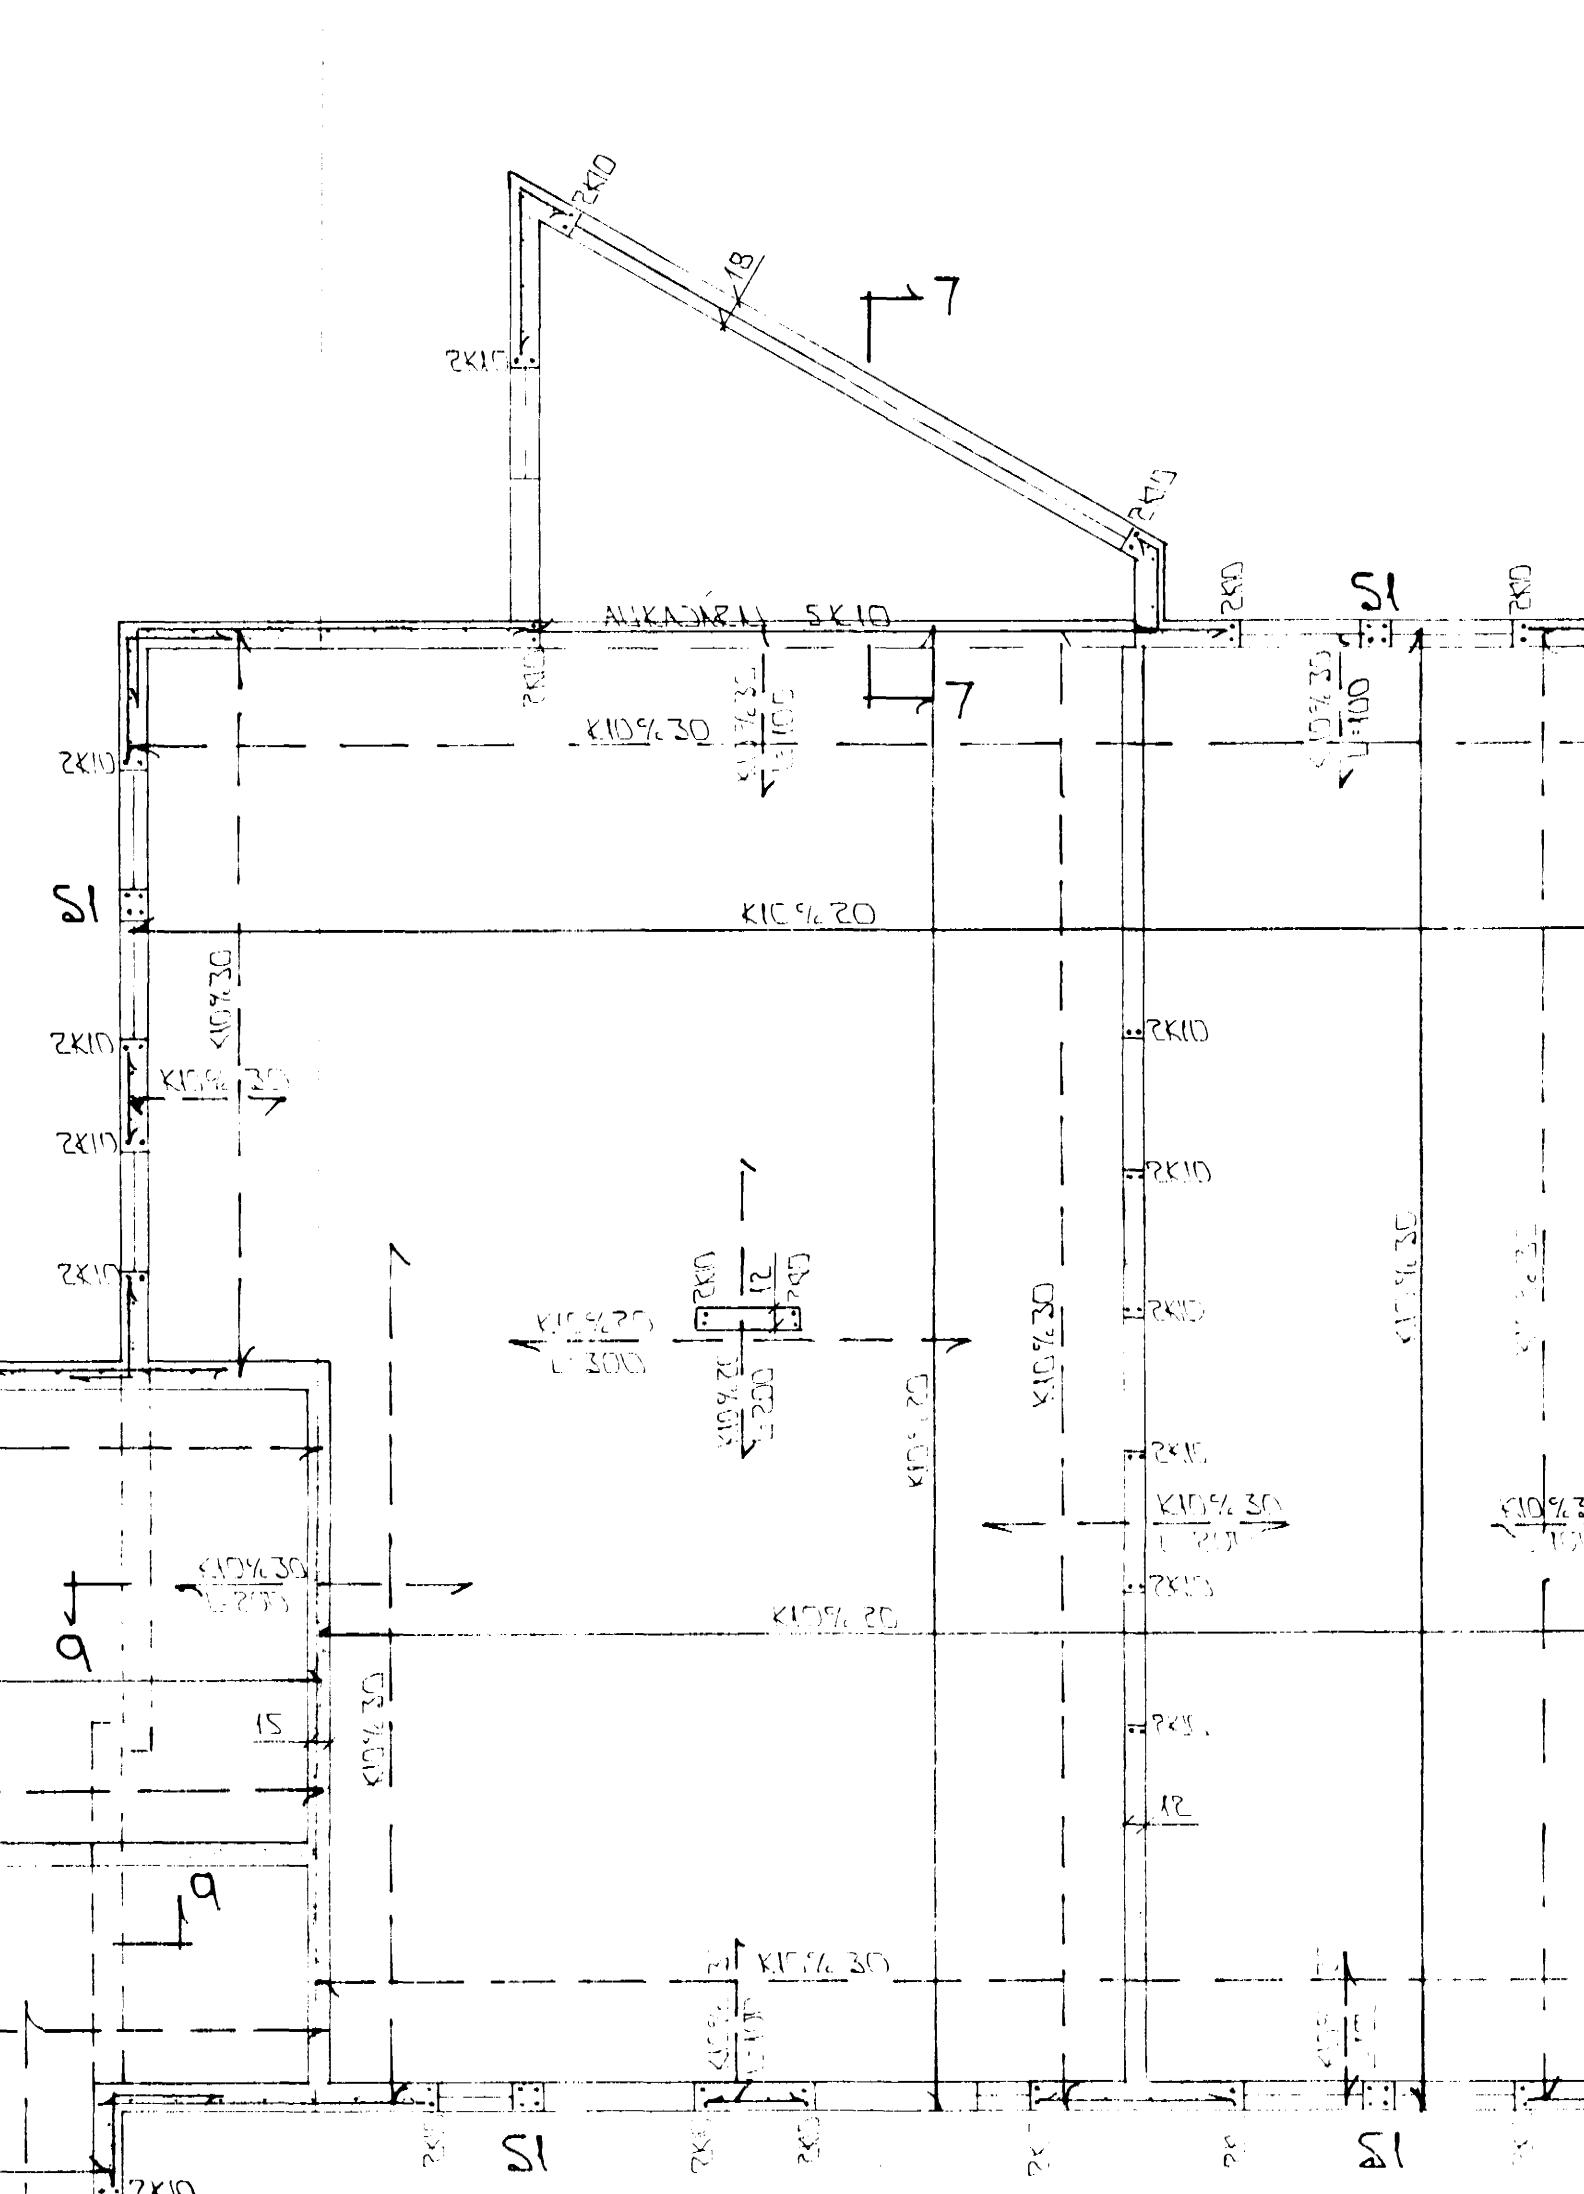

SND L-L-1:50

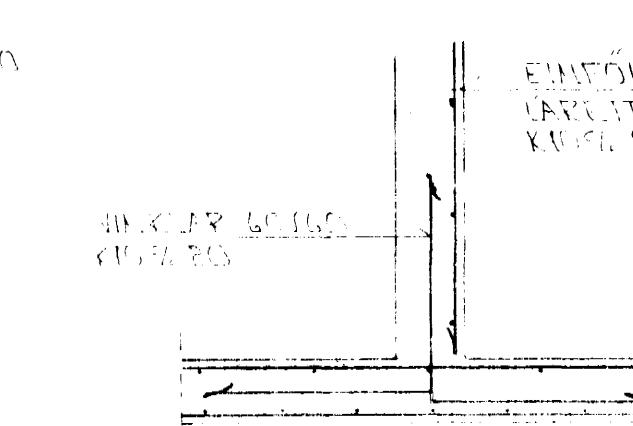


SNUED 9-1-20

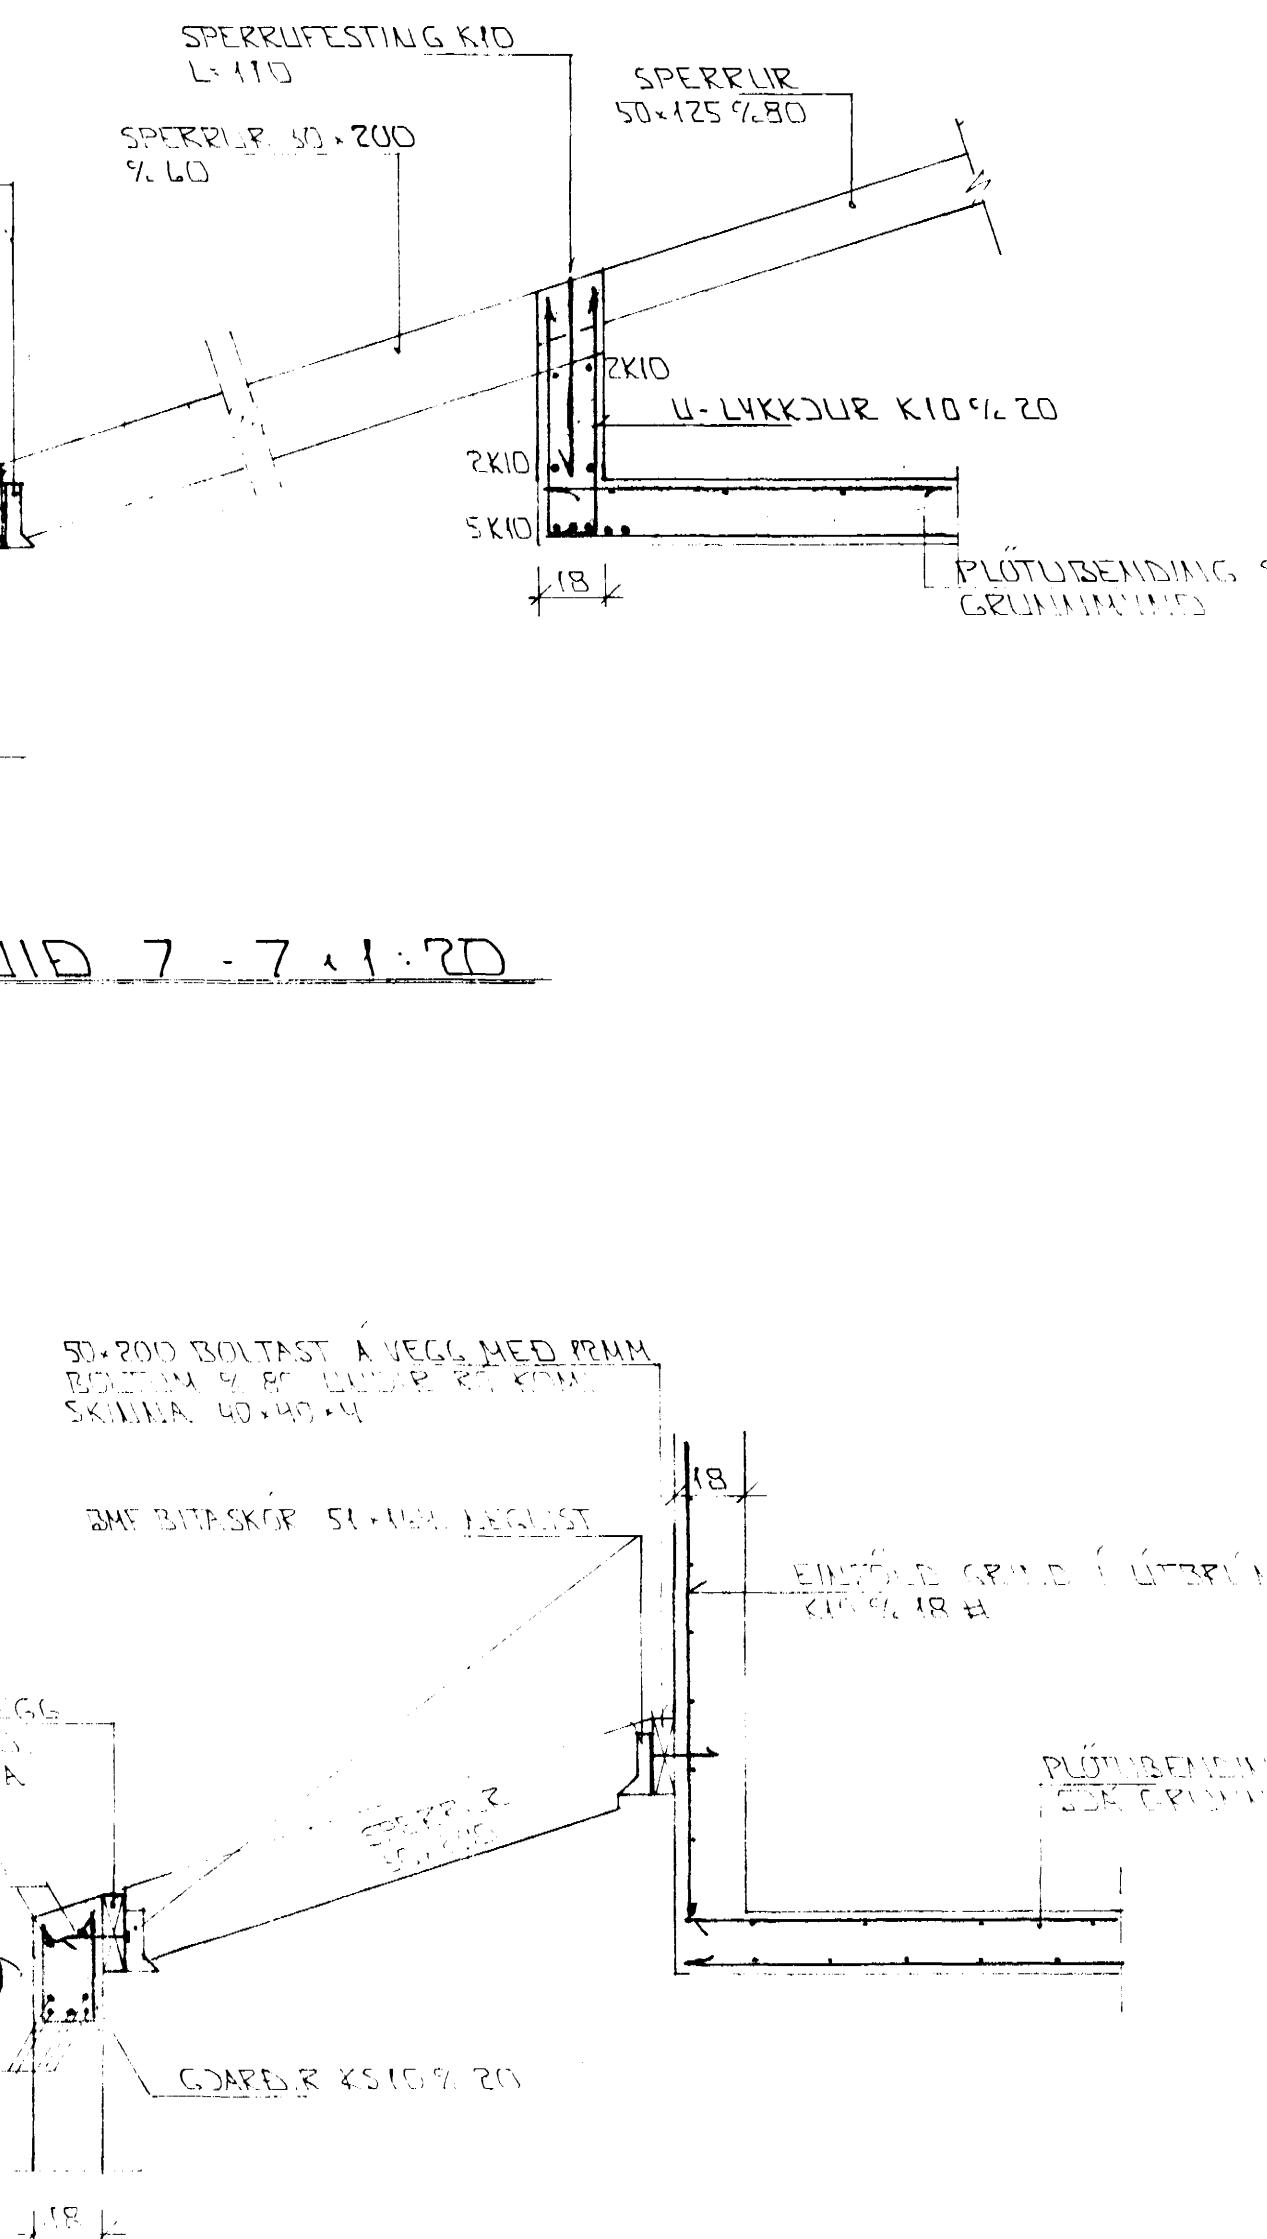

ÁLFHOLT 50  
HAFNAREYRI

BENDING VEGGDA Z. HEDAR  
BENDING PLÖTTU VEIR Z. HEDAR

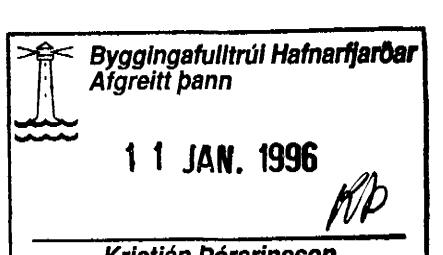

# SKYRINGSAR

