



GRUNNMÝND 1:50

Í LÍTERÚN LÚTVEGGJA KOMI EINFOLD
GRIND
LÁRETT K10% 20
LÖÐRETT K10% 30.


LANGJARN 4x10

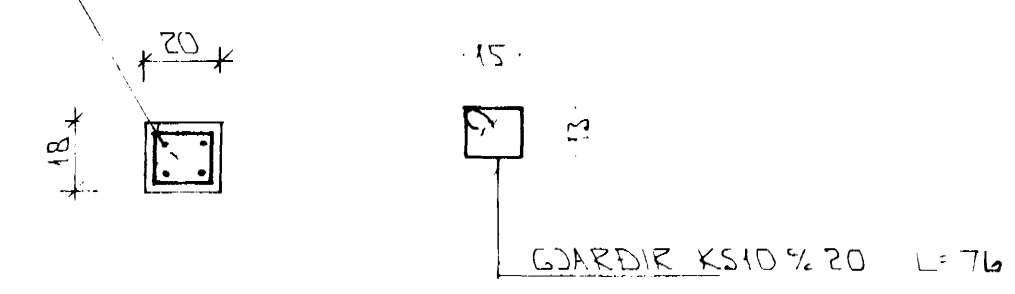


SÚLA S1 1:20

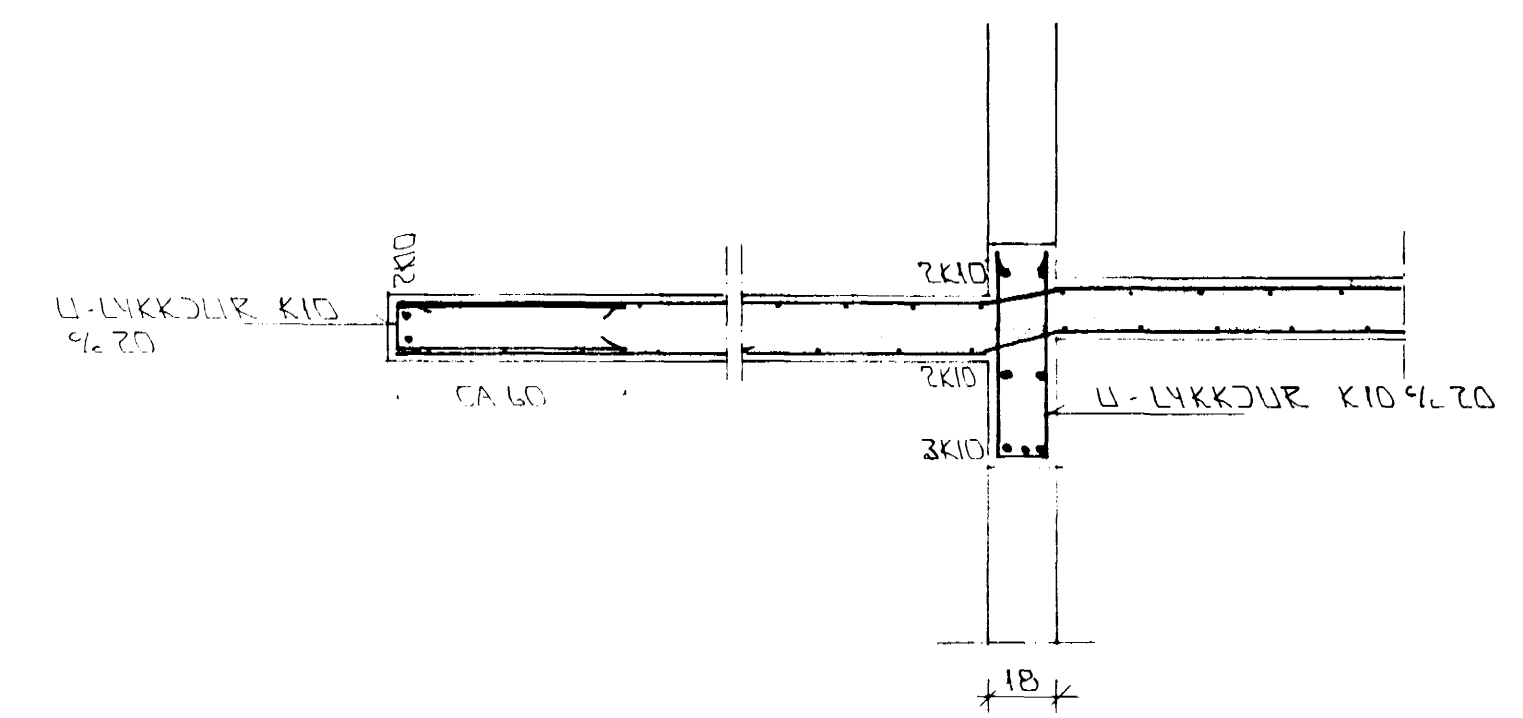

SNID 4-4 1:20

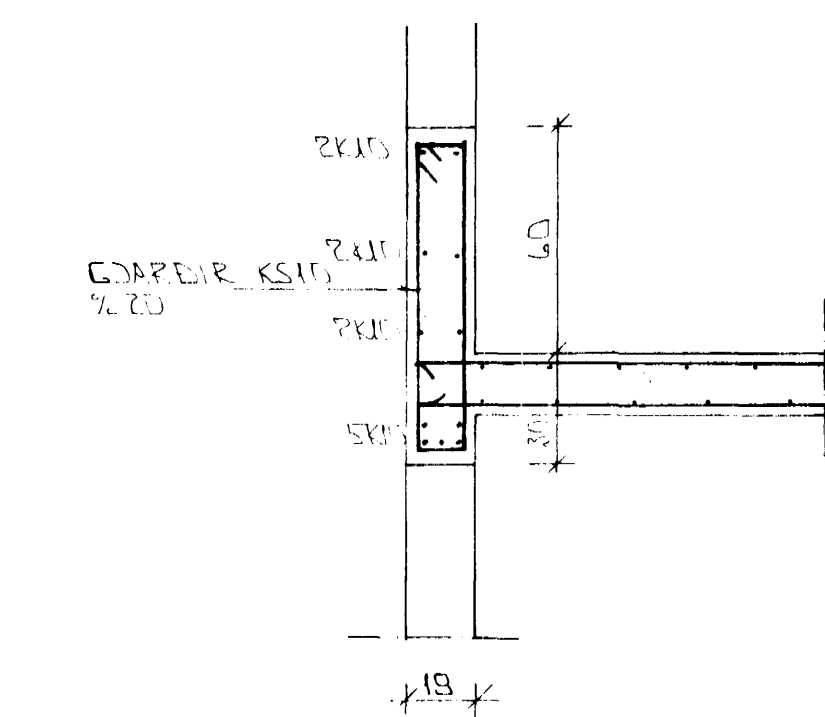

SNID 5 1:20

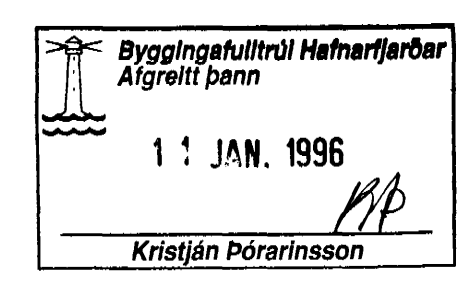

BR.	DAGS.	EDLI BR.	SIGN.

ÁLFHOLT 50
HAFNARFJÖRÐI

BENDING VEGGJA Í HAFNAE.
BENDING PLOTU YFIR Í HEB.
SNID.

MKV 1:20 x 1:50	1/1
DAGS LIÓU '95	
VERK NR. 9536	
TEKNI NR. 1-03	
HANNAÐ	
TEIKNAD GH	
YFIRFARIÐ	

SKÝRINGAR

ALMENNAR SKÝRINGAR SÐÁ BL. NR. 1-01.

