

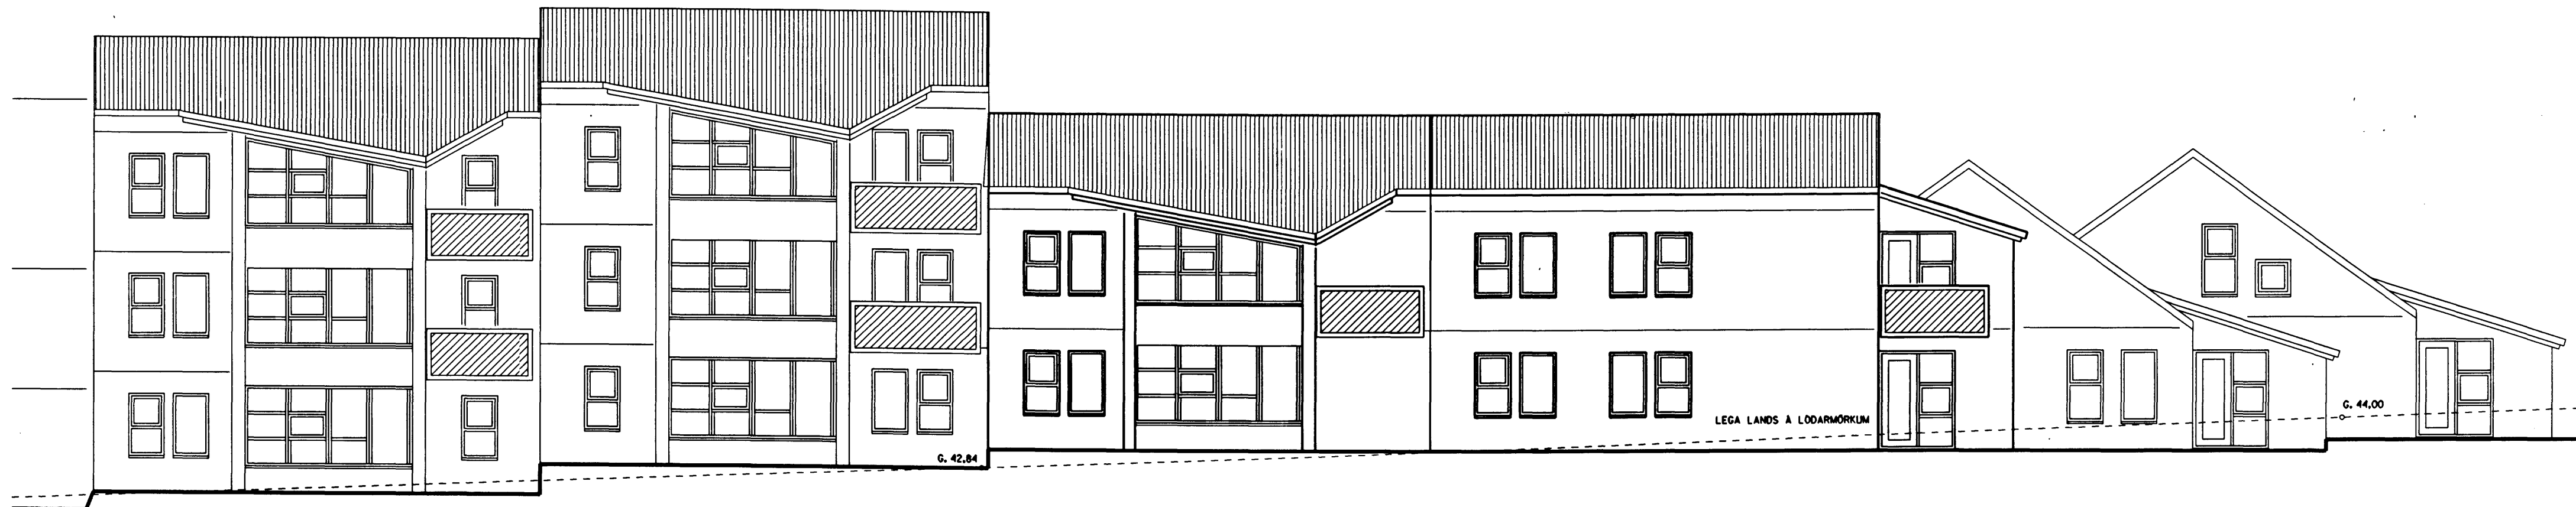


Samþykkt á fundi bygginga-
nefndar þ. 12.7 1995

BYGGINGAFULLTRÚINN
Í HAFNARFIRÐI

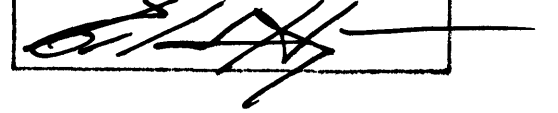

vesturhlid

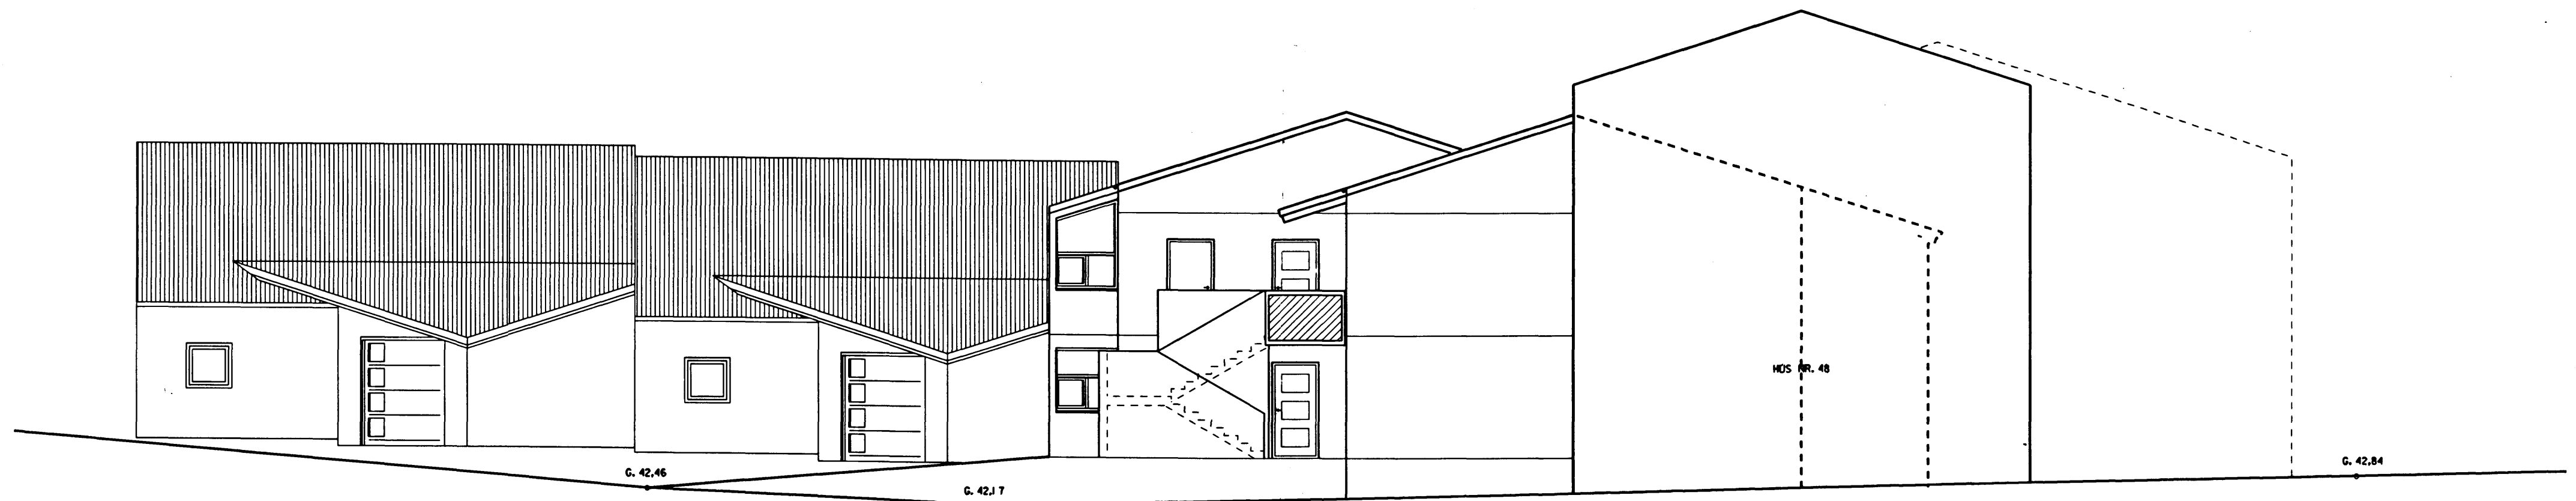

nordurgafi

ÁLFHOLT 50 HAFNARFIRÐI

vesturhlid og nordurgafi

skalfvord	teiknod	dagsetning	nomur teikningar
1:100	IPM	17.05.1995	1-05



ALBINA THORDARSON
GUÐGINNA THORDARSON

ARKITTKT FAI
ARKITFKT FAI

TEIKNISTOFA VÍÐIHLÍÐ 45
105 REYKJAVÍK

SÍMI 688 8630
FAX 688 6630