


FRÁGANGLUR STÁLBITA Í VEGG
1:10

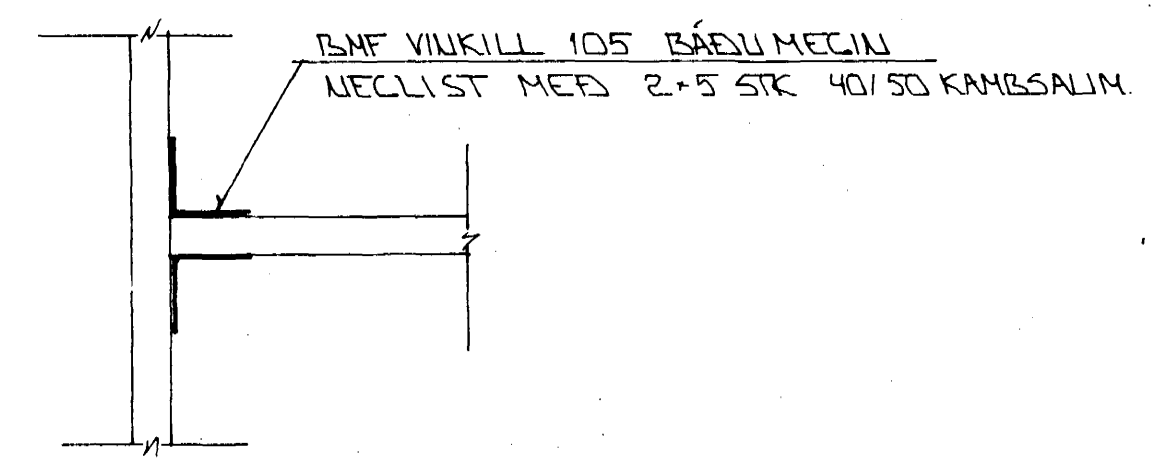


SÉRMYND A • 1:10


SNID 8 • 1:10

1" GIRDI YFIR SPERRU
NEGLIST 1 STÓLA MEÐ
2*3 STK 3" NÖGLUM

SNID X-X • 1:10

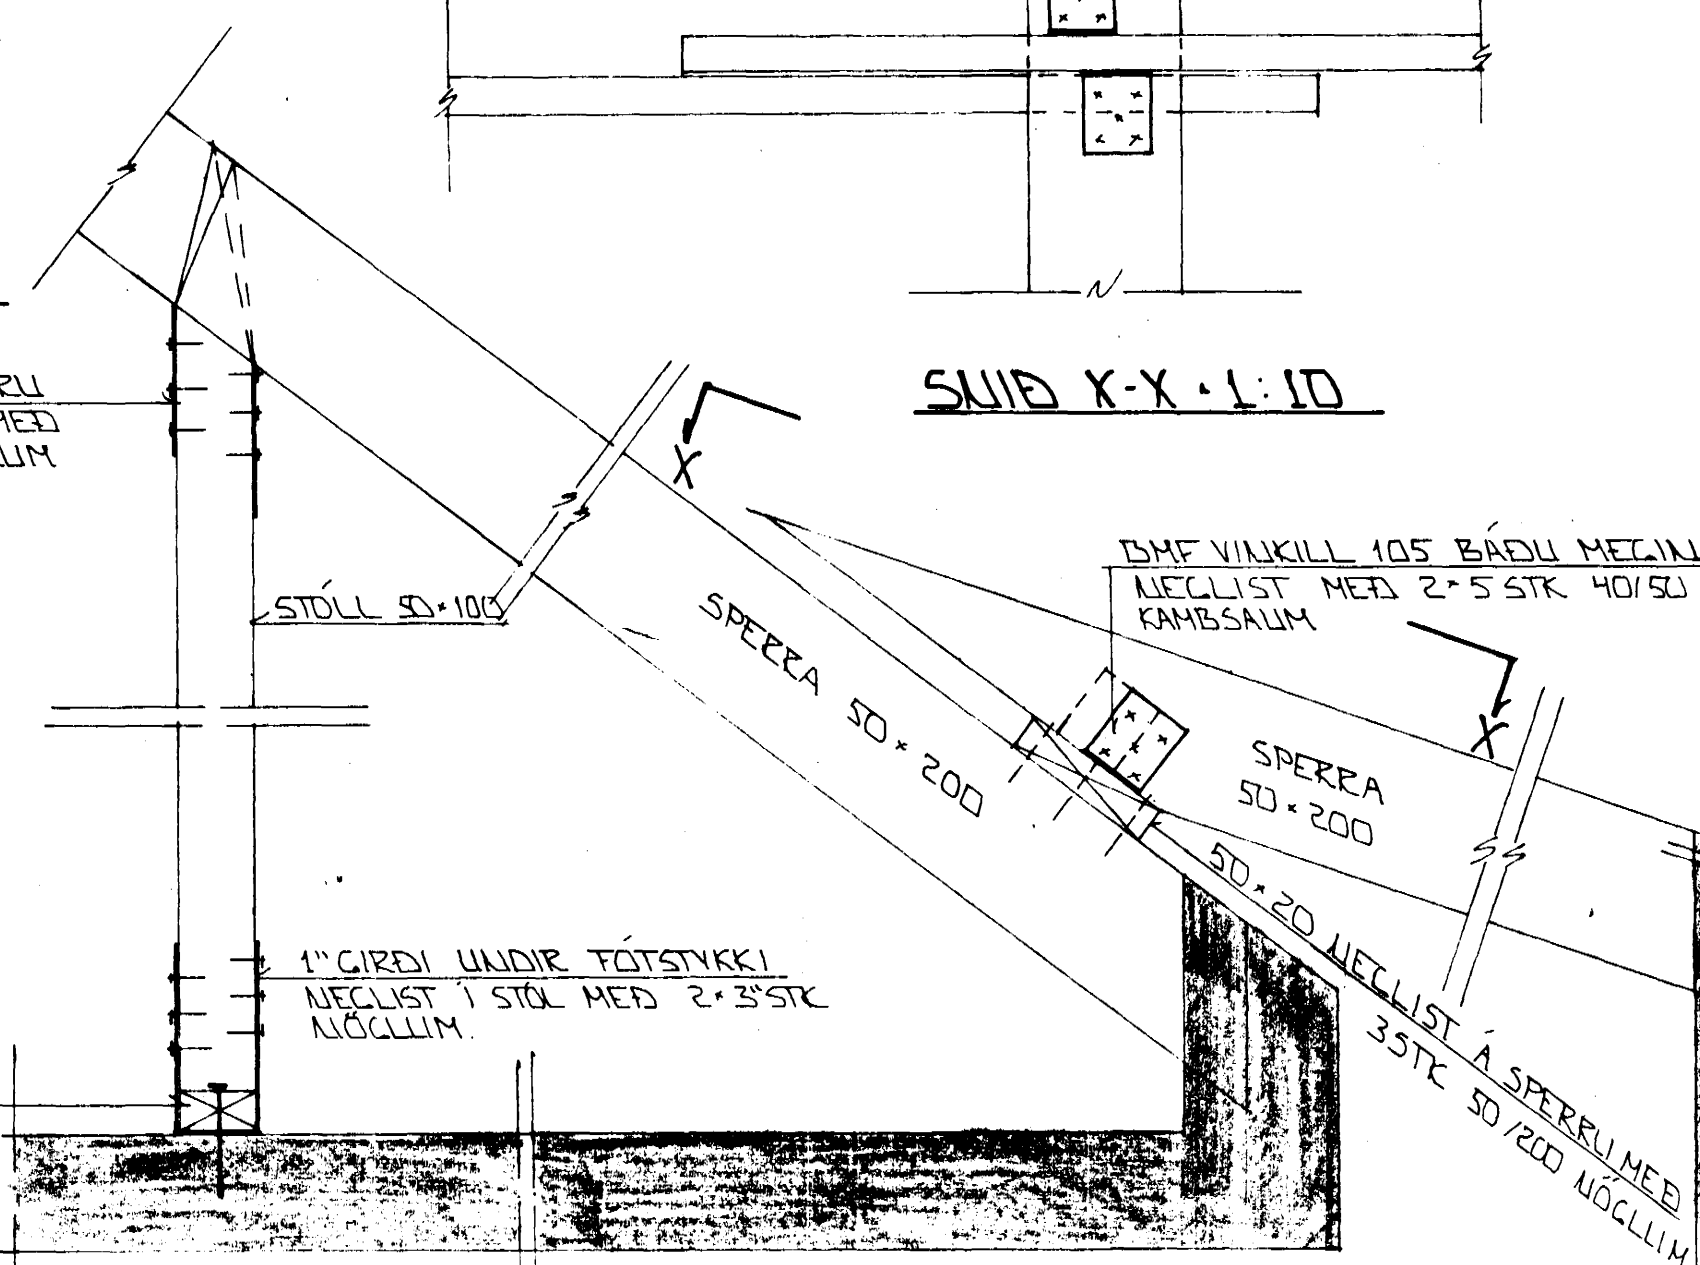

SNID 9-9 • 1:10

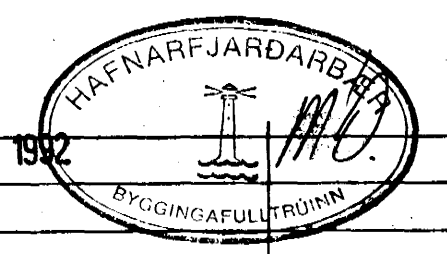

DI	11.06.92	STÁLBITI Í HVERK	921
BR.NR.	DAGS	EDLI BREVINGAR	SIGN.
ÁLFHOLT 54 HAFNARFIRDI			DAGS OKT '91
DAGVIEKI - SNID			HANNA
MELIKV. 1:10			TEIKNAD
SIGURÐUR ÞORLEIFSSON TEKNIFRÆÐINGUR F.T.F.I.			VERK NR. 9131
STRANDGÖTU 11 HAFNARFIRDI SÍMI 54751/54255			BLAD NR. 1-06