





BR. LEGT  
NAI NIBUR A FAST

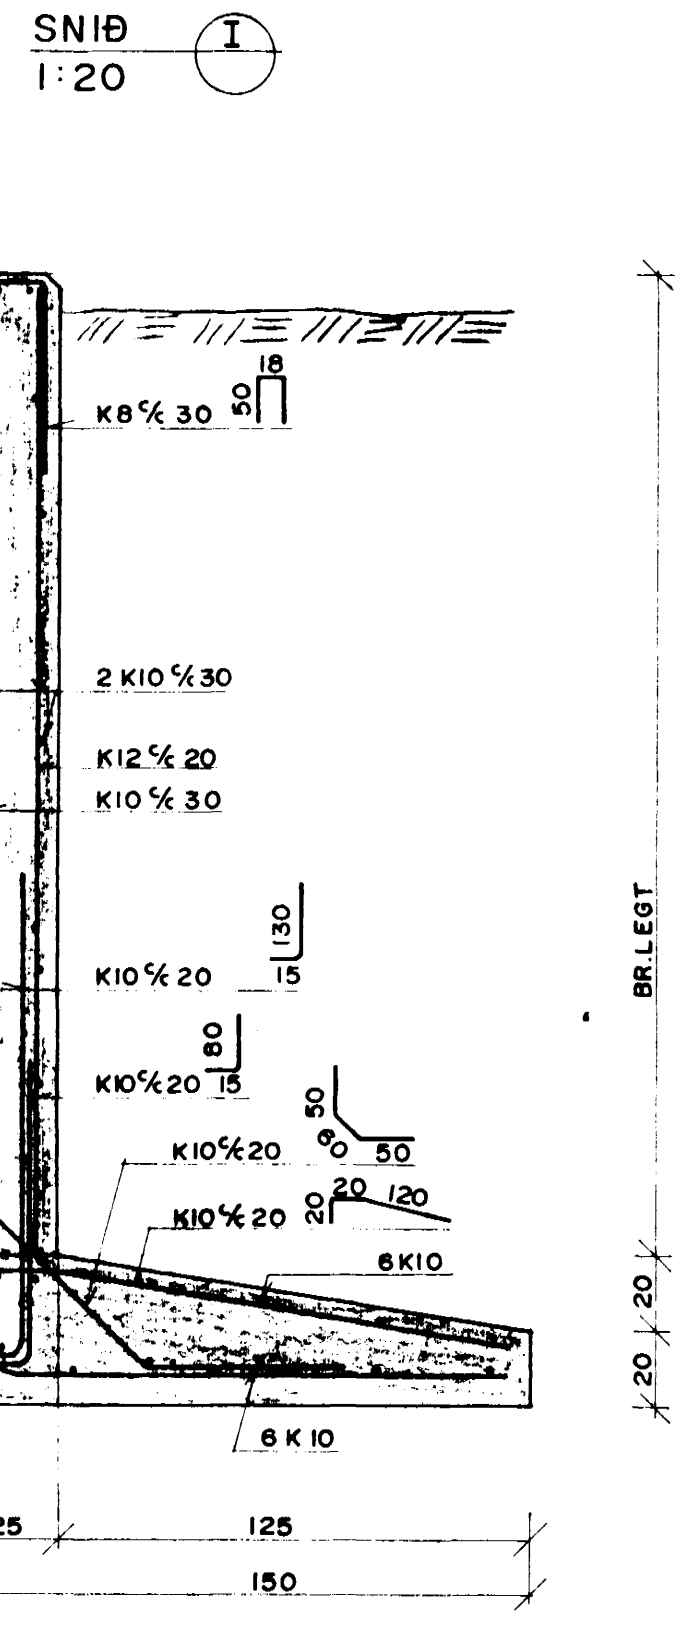

BR. LEGT

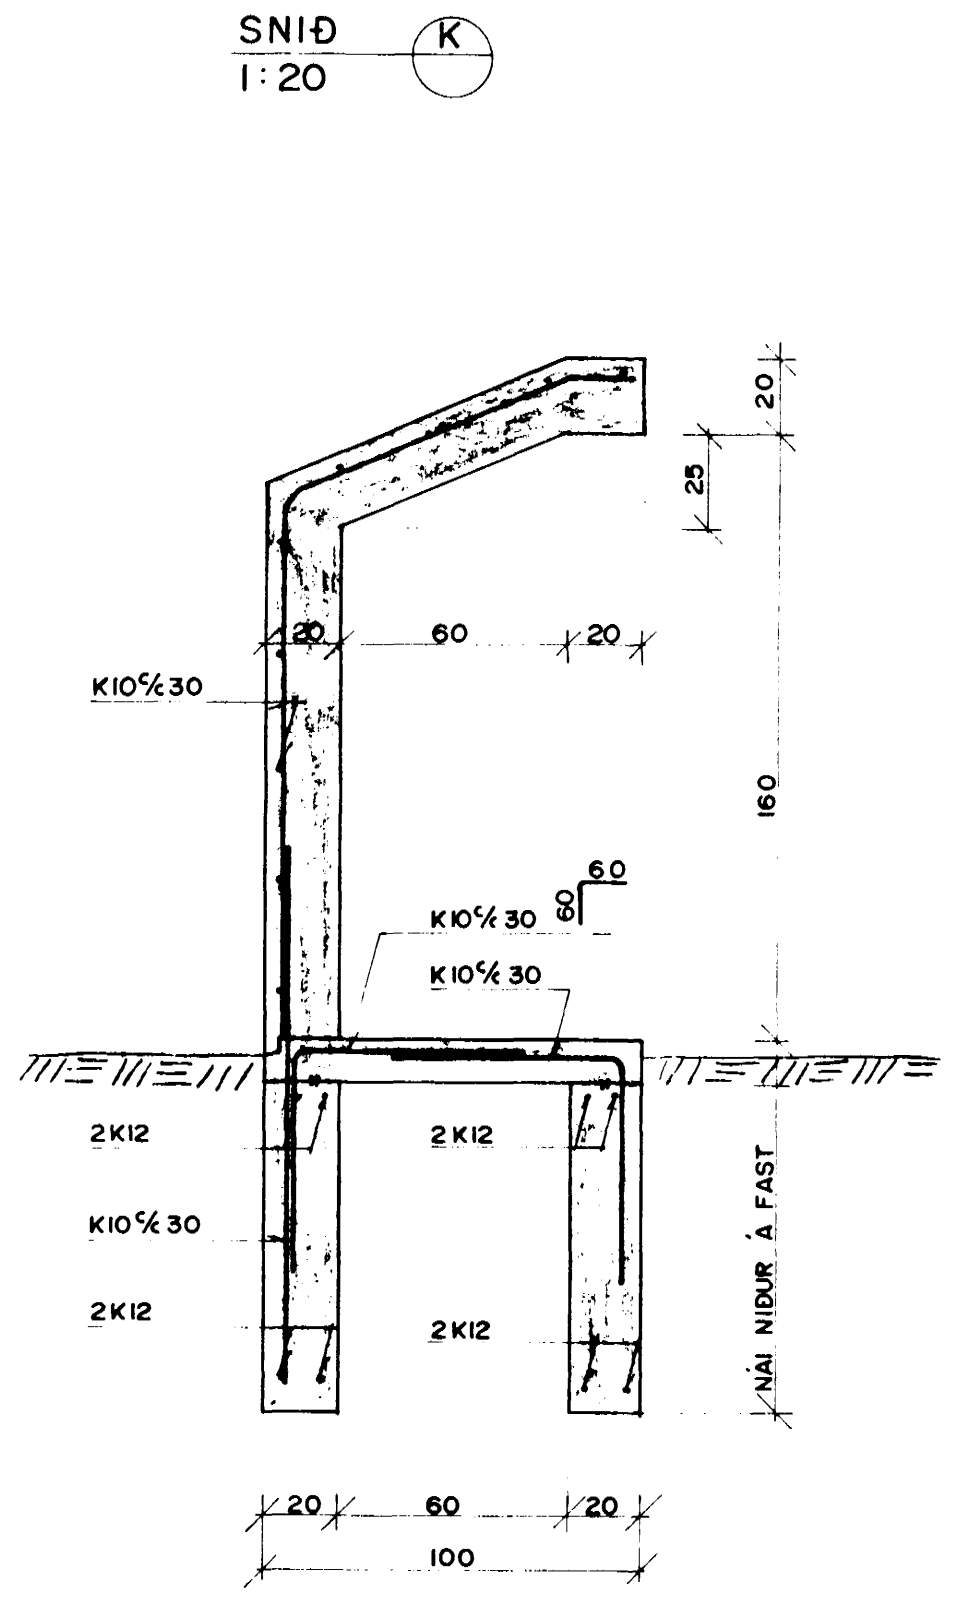

BR. LEGT  
NAI NIBUR A FAST

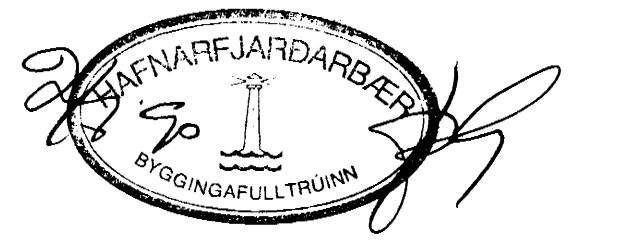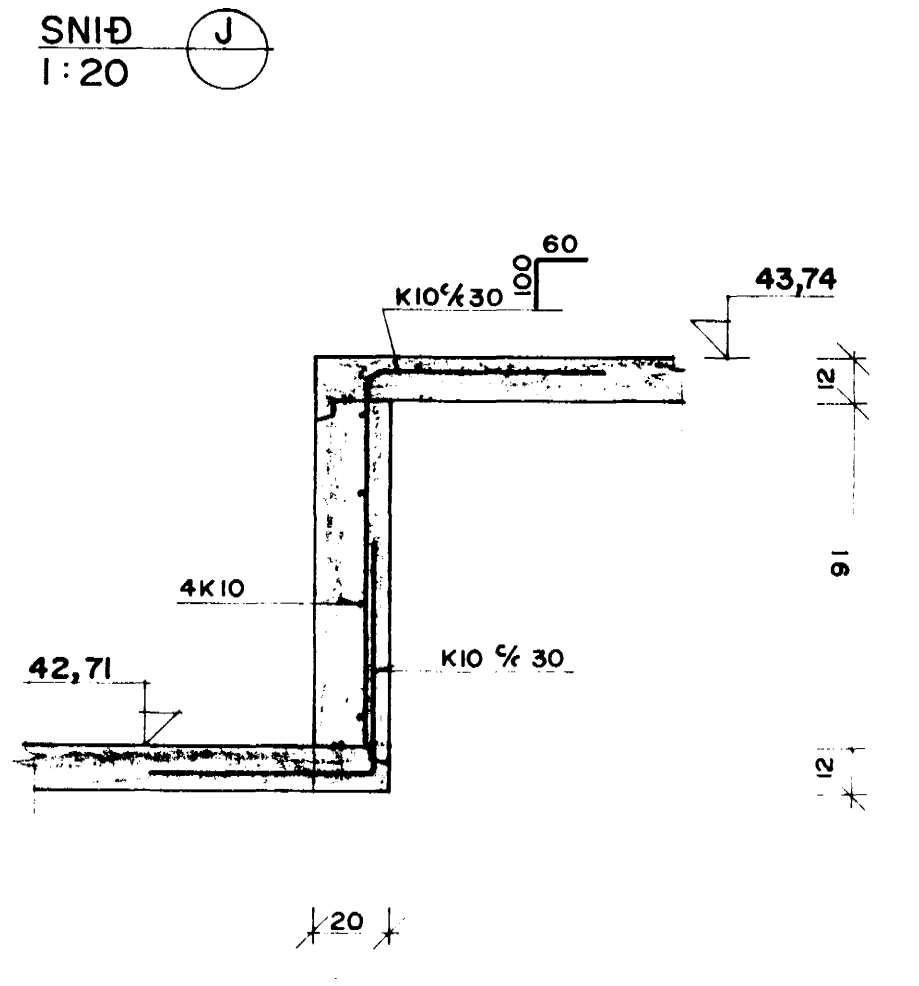

ÁLFHOLT 56, HAFNARFIRÐI		BURÐARVIRKI		MKV
A	SNID J OG K	UNDIRSTÖÐUR		1:20
Verkfræðistofa Stefáns og Björns s.f. CONSULTING ENGINEERS		SÚLA SI, SM.2		VERK NR 90.09
REKNI	BG	TEKNI	GRT	YFRF
DAGS	19.06.90	Björn Jónsson		BL NR B.04
REYKLANIVURVEGI 68 HAFNARFIRÐI SIMI 91-651340				