

OFNASKRÁ  $\Delta T = 40^\circ C$


Herb. nr.	Varmatap kcal/t	Mesta hæð	Mesta lengd
A.1.01	1.650	40	250
A.1.02	1.650	40	250
A.1.03	1.210	60	200
A.1.04	625	60	80
A.1.05	90	60	60
A.1.06	255	60	50
A.1.08	2.000	70	200
A.1.11	1.455	40	270
A.1.12	815	60	160
A.1.13	280	60	80
A.2.01	1.400	40	250
A.2.02	1.500	40	250
A.2.03	1.090	60	200
A.2.04	550	60	100
A.2.05	480	60	40
A.2.06	190	60	100
A.2.11	1.500	40	270
A.2.12	480	60	40
A.2.13	985	60	200
A.2.14	200	30	50
A.2.08	1.380	70	120
A.3.01	1.500	40	250
A.3.02	1.770	40	250
A.3.03	1.210	60	200
A.3.04	625	60	100
A.3.05	525	60	40
A.3.06	260	30	100
A.3.07	90	50	50
A.3.11	1.610	40	270
A.3.12	525	60	40
A.3.13	1.110	60	200
A.3.14	435	30	70
A.3.15	90	50	50
A.3.08	1.100	70	120

Ofn nr.	Varmatap kcal/t	Mesta hæð	Mesta lengd
B.1.01	1.410	40	130
B.1.02	2.155	40	300
B.1.03	745	60	100
B.1.04	740	60	100
B.1.05	765	60	160
B.1.11	2.065	40	240
B.1.12	560	60	160
B.1.13	1.545	75	200
B.1.21	2.210	40	240
B.1.22	280	60	40
B.1.23	1.005	60	200
B.1.24	445	60	60
B.1.31	885	40	150
B.1.32	1.410	40	130
B.1.33	2.155	40	300
B.1.34	620	60	100
B.1.35	790	60	100
B.1.36	370	60	60
B.1.37	280	60	40
B.1.38	395	60	100
B.1.51	1.400	75	90
B.2.51	1.400	75	90
B.3.51	1.400	75	90
B.2.01	770	40	140
B.2.02	1.340	40	130
B.2.03	1.860	40	300
B.2.04	540	60	100
B.2.05	705	60	100
B.2.06	280	60	60
B.2.07	210	60	40
B.2.08	370	60	100
B.2.11	2.020	40	240
B.2.12	240	60	40
B.2.13	875	60	200
B.2.14	265	60	70
B.2.21	2.020	40	240
B.2.22	210	60	40
B.2.23	875	60	200
B.2.24	265	60	70
B.2.31	770	40	140
B.2.32	1.340	60	130
B.2.33	1.860	40	300
B.2.34	540	60	100
B.2.35	705	60	100
B.2.36	280	60	60
B.2.37	210	60	40
B.2.38	370	60	100

Herb. nr.	Varmatap kcal/t	Mesta hæð	Mesta lengd
B.3.01	770	40	140
B.3.02	1.340	40	130
B.3.03	1.860	40	300
B.3.04	540	60	100
B.3.05	705	60	100
B.3.06	280	60	60
B.3.07	210	60	40
B.3.08	370	60	100
B.3.11	2.020	40	240
B.3.12	240	60	40
B.3.13	875	60	200
B.3.14	265	60	70
B.3.21	2.020	40	240
B.3.22	210	60	40
B.3.23	875	60	200
B.3.24	265	60	70
B.3.31	770	40	140
B.3.32	1.340	60	130
B.3.33	1.860	40	300
B.3.34	540	60	100
B.3.35	705	60	100
B.3.36	280	60	60
B.3.37	210	60	40
B.3.38	370	60	100
B.4.01	885	40	140
B.4.02	1.410	40	130
B.4.03	2.155	40	300
B.4.04	620	60	100
B.4.05	790	60	100
B.4.06	375	60	60
B.4.07	280	60	40
B.4.08	395	60	100
B.4.11	2.360	40	240
B.4.12	280	60	40
B.4.13	1.005	60	200
B.4.14	350	60	70
B.4.21	2.360	40	240
B.4.22	280	60	40
B.4.23	1.005	60	200
B.4.24	350	60	70
B.4.31	885	40	140
B.4.32	1.410	40	130
B.4.33	2.155	40	300
B.4.34	620	60	100
B.4.35	790	60	100
B.4.36	375	60	60
B.4.37	280	60	40
B.4.38	395	60	100


Ofn nr.	Varmatap kcal/t	Mesta hæð	Mesta lengd
C.0.01	1.370	40	160
C.0.02	500	60	140
C.0.03	310	75	100
C.0.04	640	75	80
C.0.05	440	75	100
C.1.01	1.700	40	270
C.1.02	990	60	200
C.1.03	525	60	50
C.1.04	285	60	60
C.1.05	90	60	60
C.1.11	1.190	40	250
C.1.12	1.190	40	250
C.1.13	475	60	100
C.1.14	1.140	60	200
C.1.15	90	60	60
C.2.01	1.425	40	270
C.2.02	985	60	200
C.2.03	450	60	40
C.2.04	190	30	50
C.2.11	1.170	40	250
C.2.12	1.170	40	250
C.2.13	450	60	40
C.2.14	550	60	100
C.2.15	1.140	60	200
C.2.16	215	40	100
C.3.01	1.650	40	270
C.3.02	1.110	60	200
C.3.03	515	60	40
C.3.04	285	40	70
C.3.05	90	60	60
C.3.11	1.400	40	250
C.3.12	1.300	40	250
C.3.13	520	60	40
C.3.14	625	60	100
C.3.15	1.270	60	200
C.3.16	285	30	100
C.3.17	90	60	60
C.0.18	700	70	120
C.1.18	1.425	70	120
C.2.18	1.100	70	120
C.3.18	900	70	120
C.1.17	782	70	90

Ofn nr.	Varmatap kcal/t	Mesta hæð	Mesta lengd
D.0.01	1.200	40	250
D.0.02	1.290	40	250
D.0.03	260	60	60
D.0.04	455	60	80
D.0.05	1.050	60	100
D.0.06	175	60	60
D.1.01	1.220	40	250
D.1.02	1.270	40	250
D.1.03	260	60	40
D.1.04	570	60	100
D.1.05	1.050	60	100
D.1.06	210	60	60

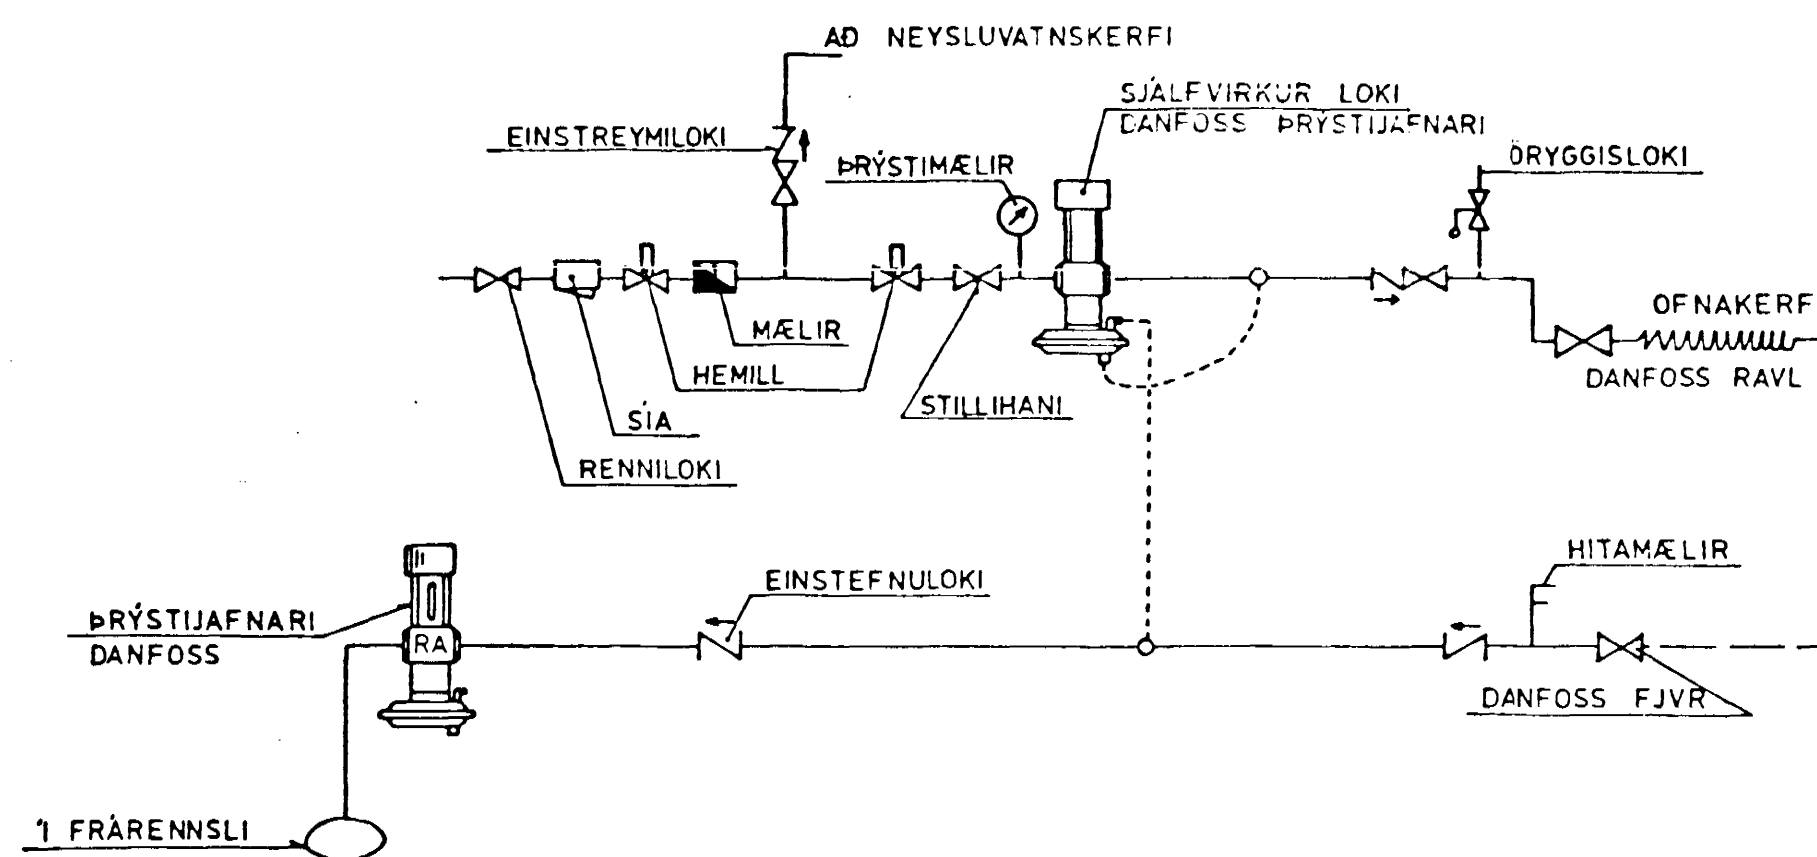

VARMAPÖRF KCAL / T SAMTALS 157.050

TENGIMYND HITAVEITU

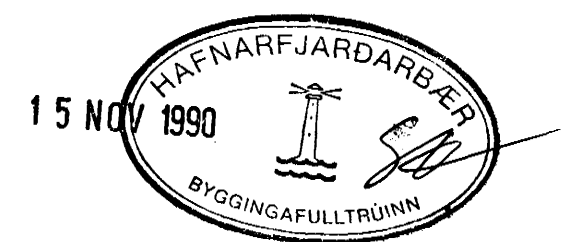

<b>HAGVIRKI HF</b>		Verk nr.	FB 611
VERKJAFI	VERKHÖNNUN	Teikning nr.	4.10
SKUTAHAUÐ 2 220 HAFNARFIRÐI SÍMI 53499		Mælikvarði	/
ÁLFHOLT 56, HAFNARFIRÐI		Dagsetning	09 11 '90
OFNASKRÁ OG TENGIMYND		Hannað	Teiknað
		Yfirfarið	Samþykkt
		<i>Hannandi Sævaldsson</i>	