




Sambýkt á fundi bygginga-
nefndar þ. 2. 9. 1992
BYGGINGAHLUTUNN
I HAFNARFIRDI

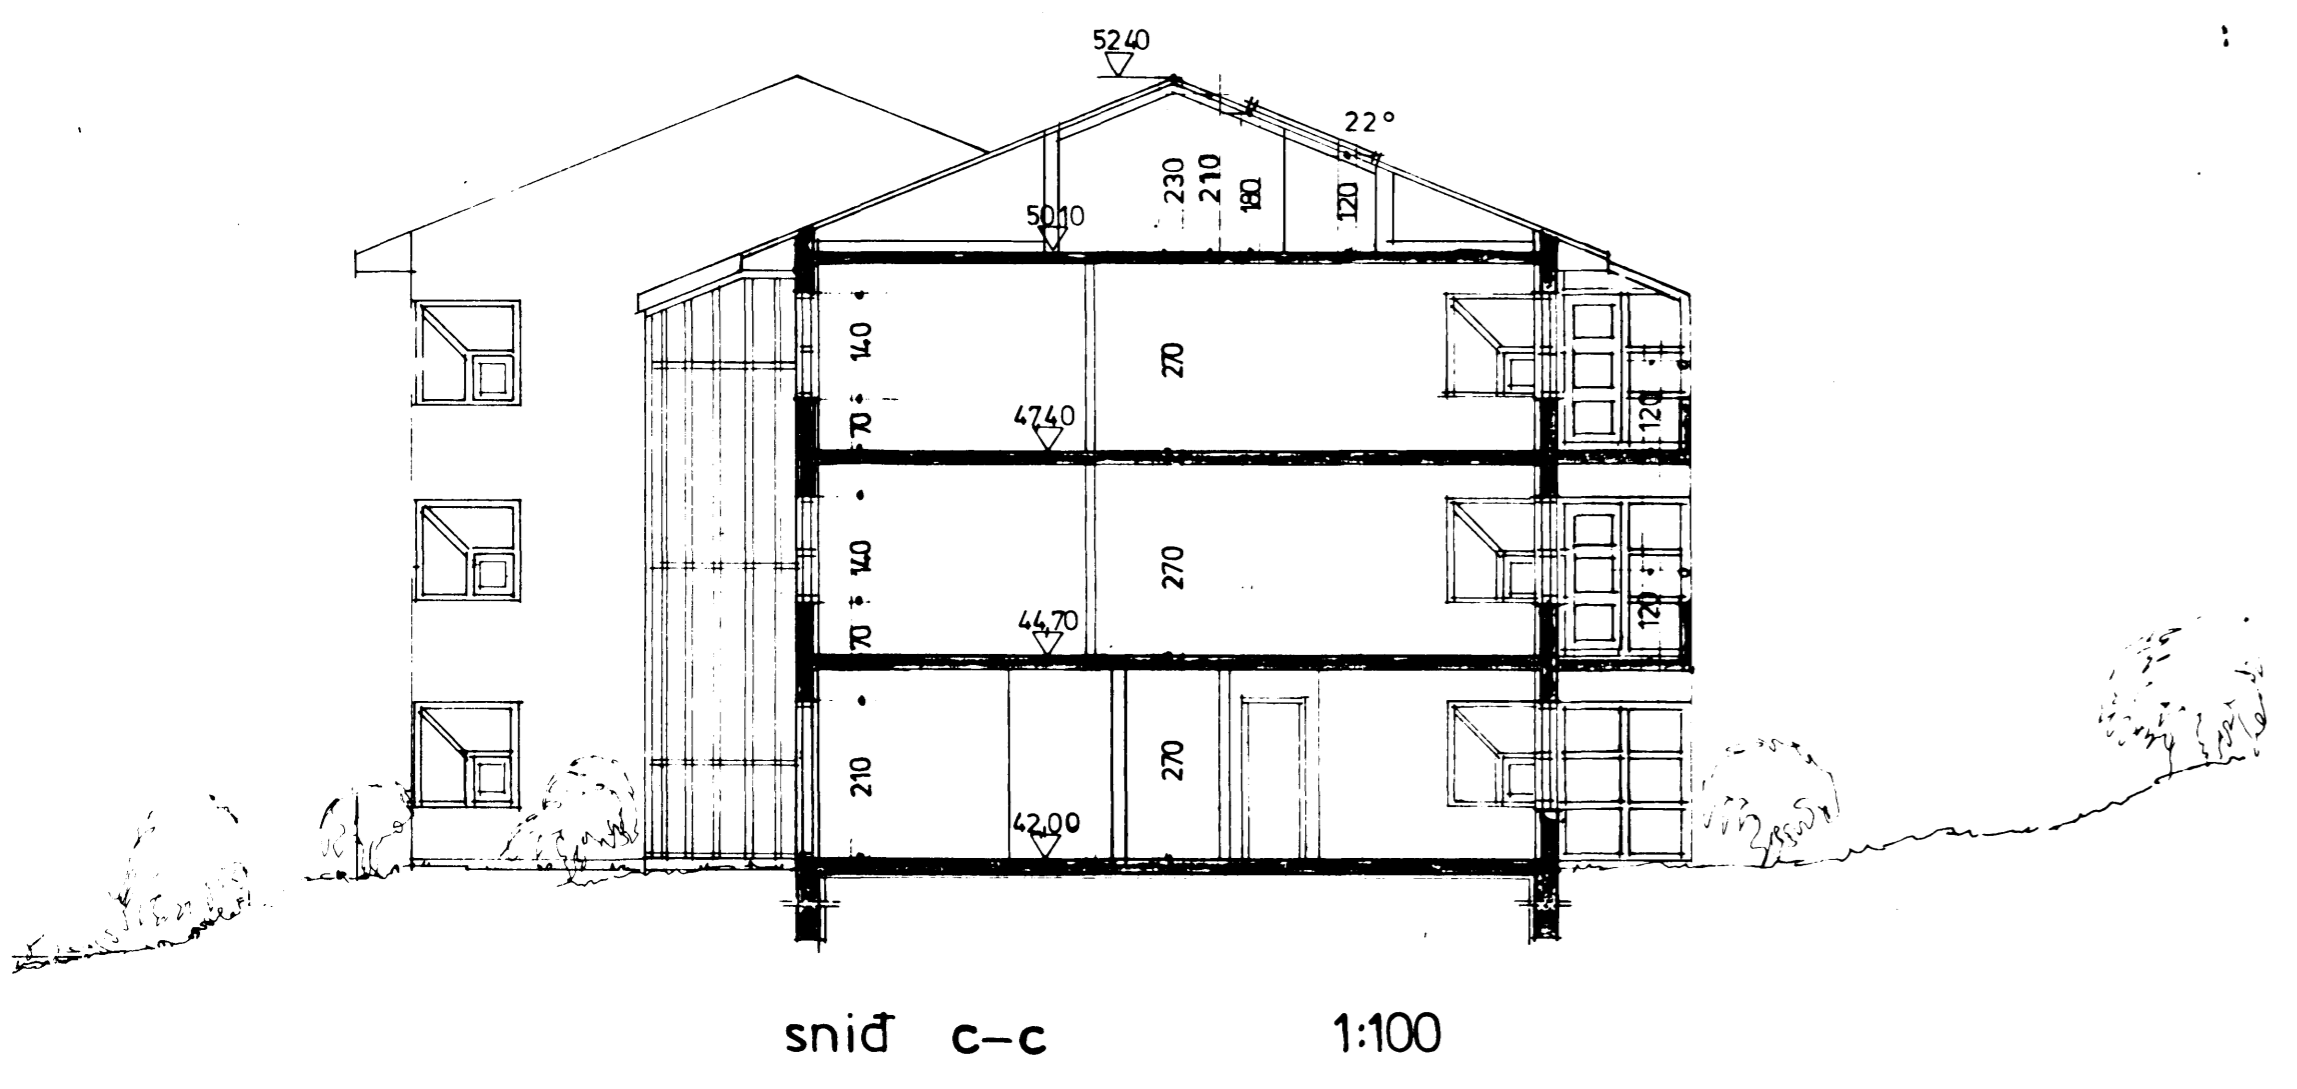


snid c-c 1:100

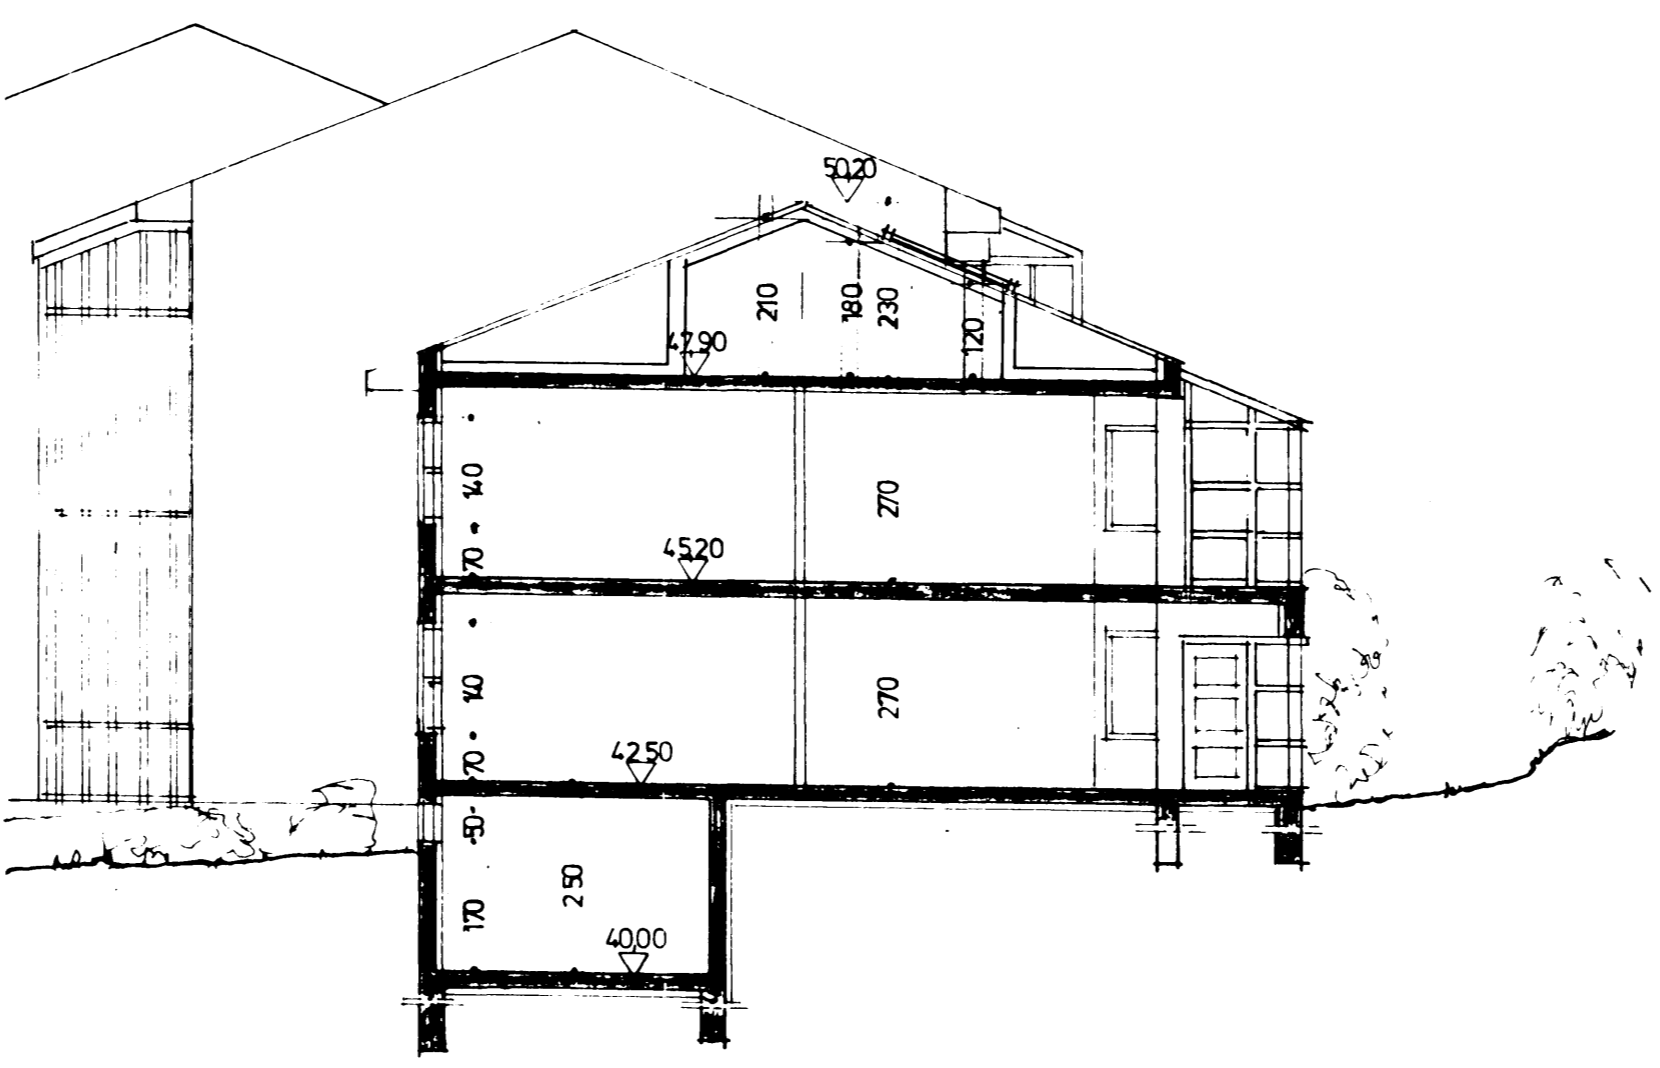


snid b-b 1:100

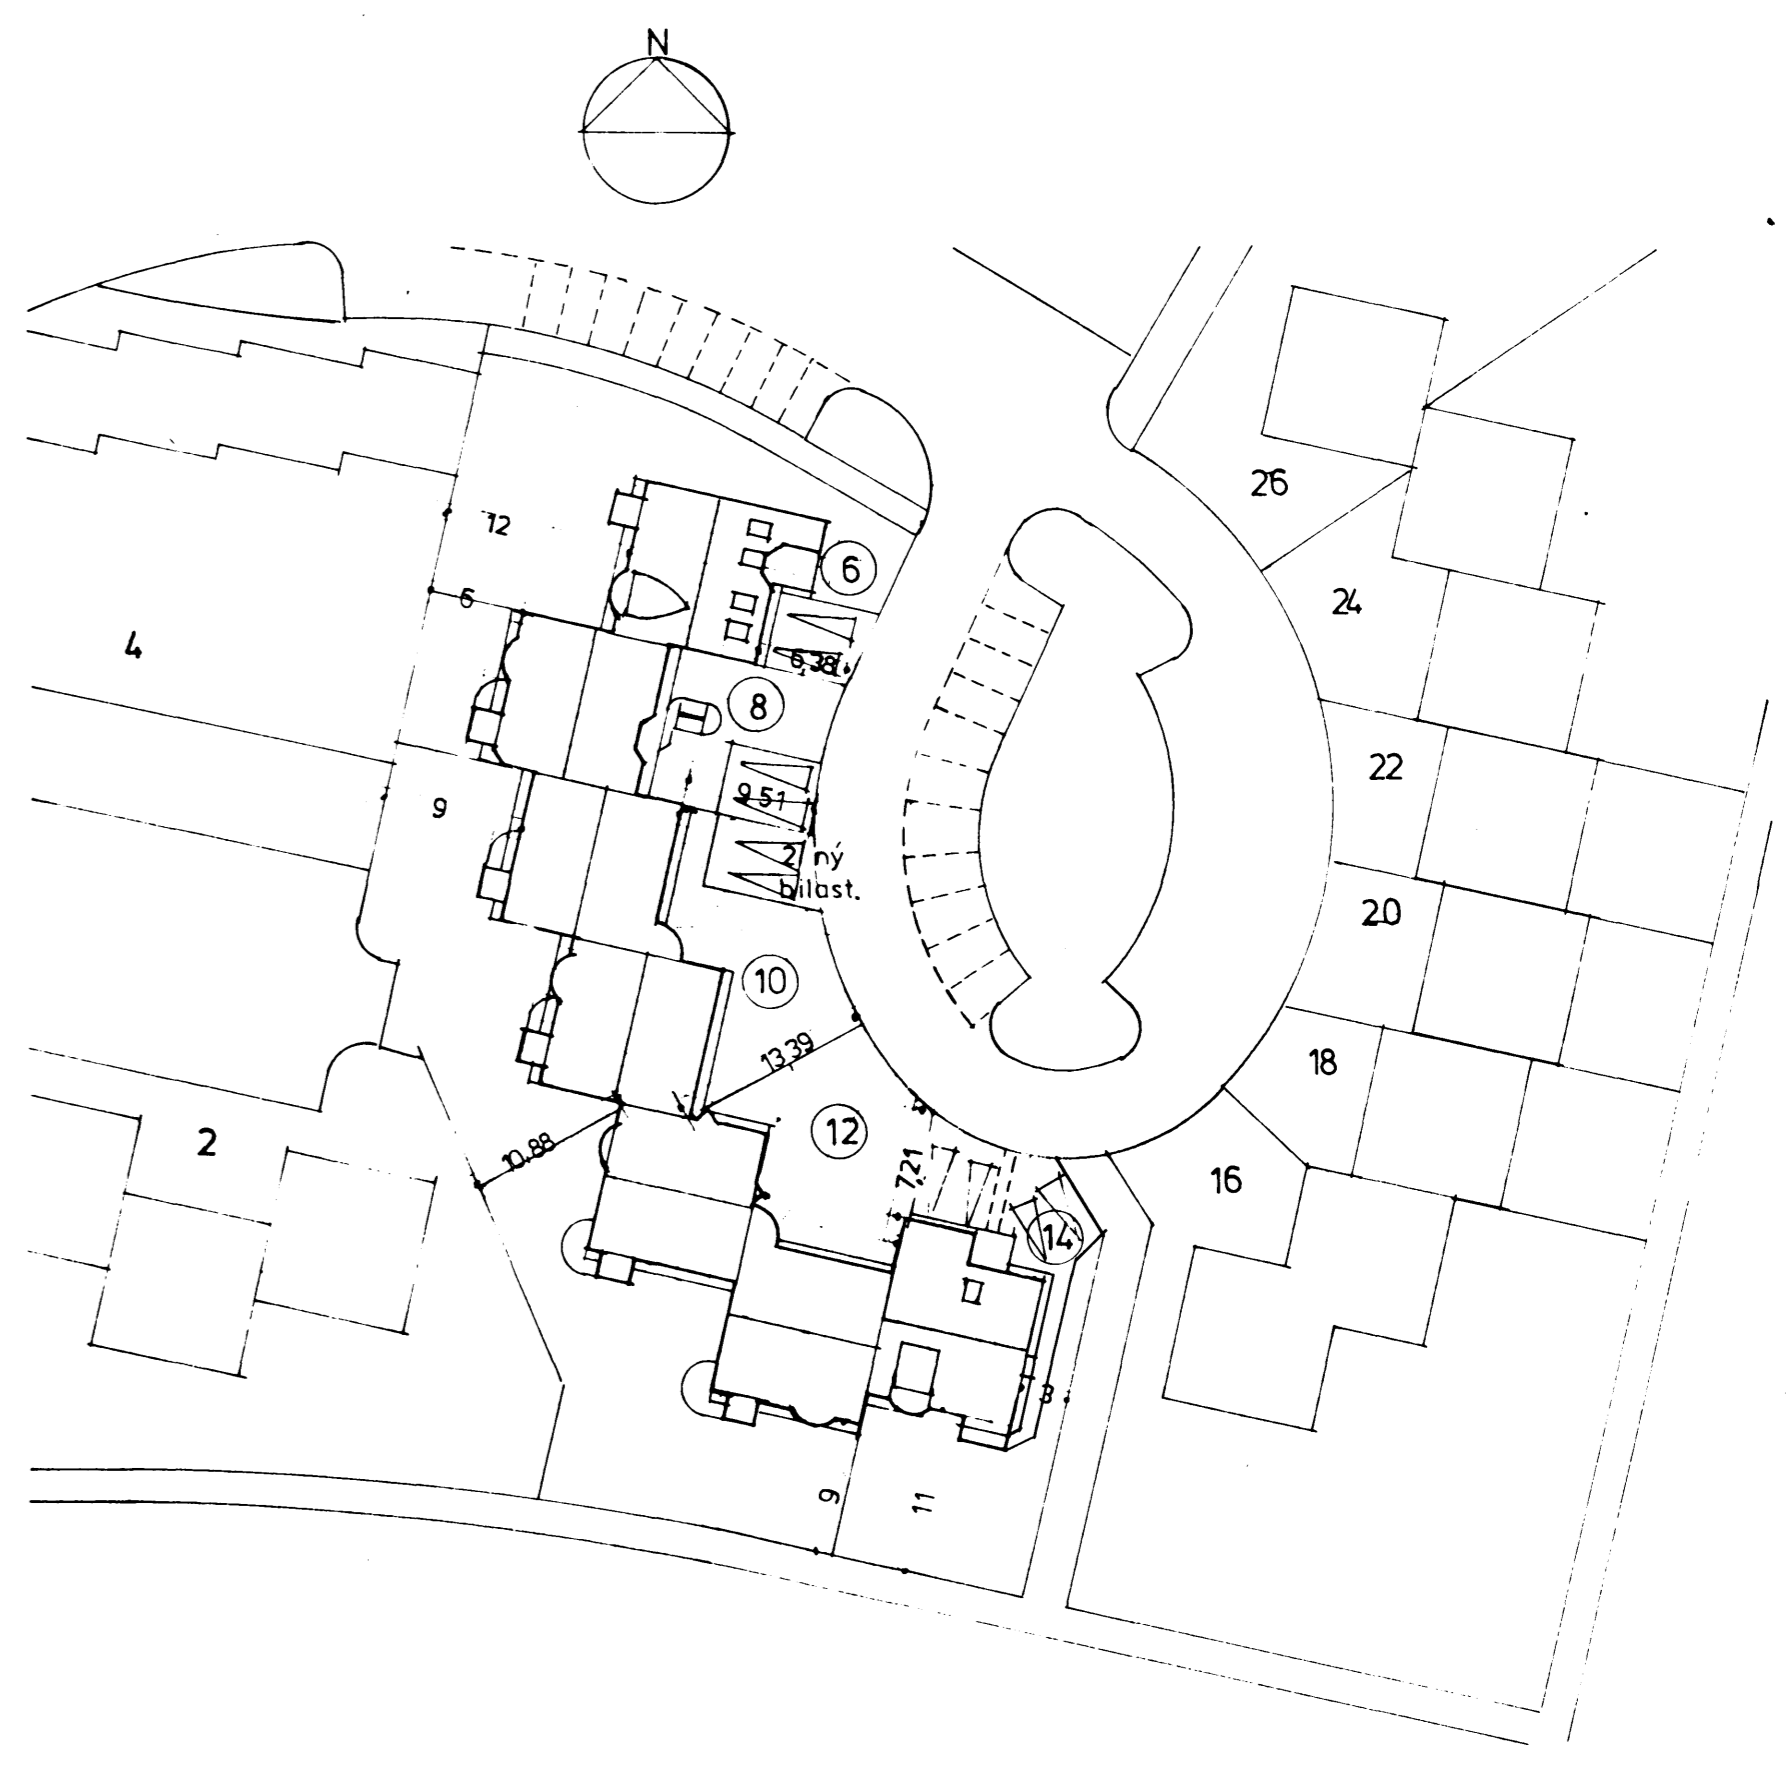


afstöðumynd 1:500

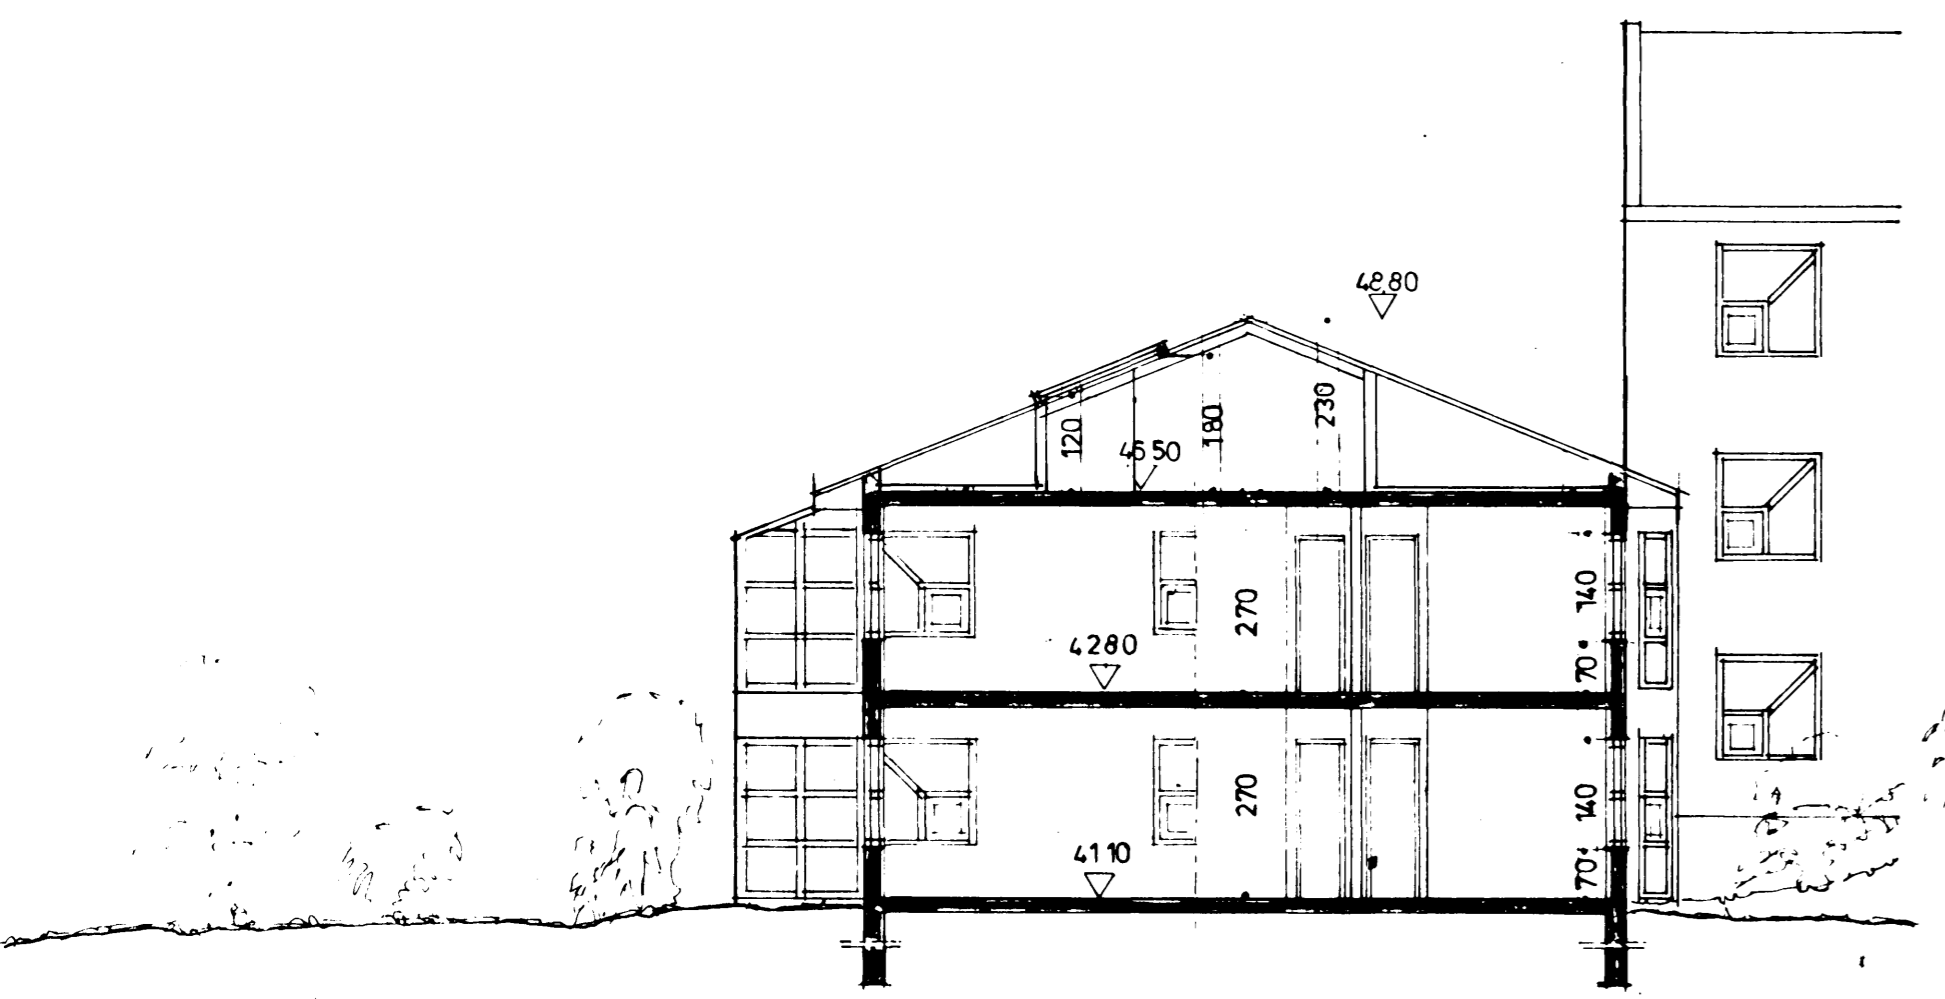


snid d-d 1:100

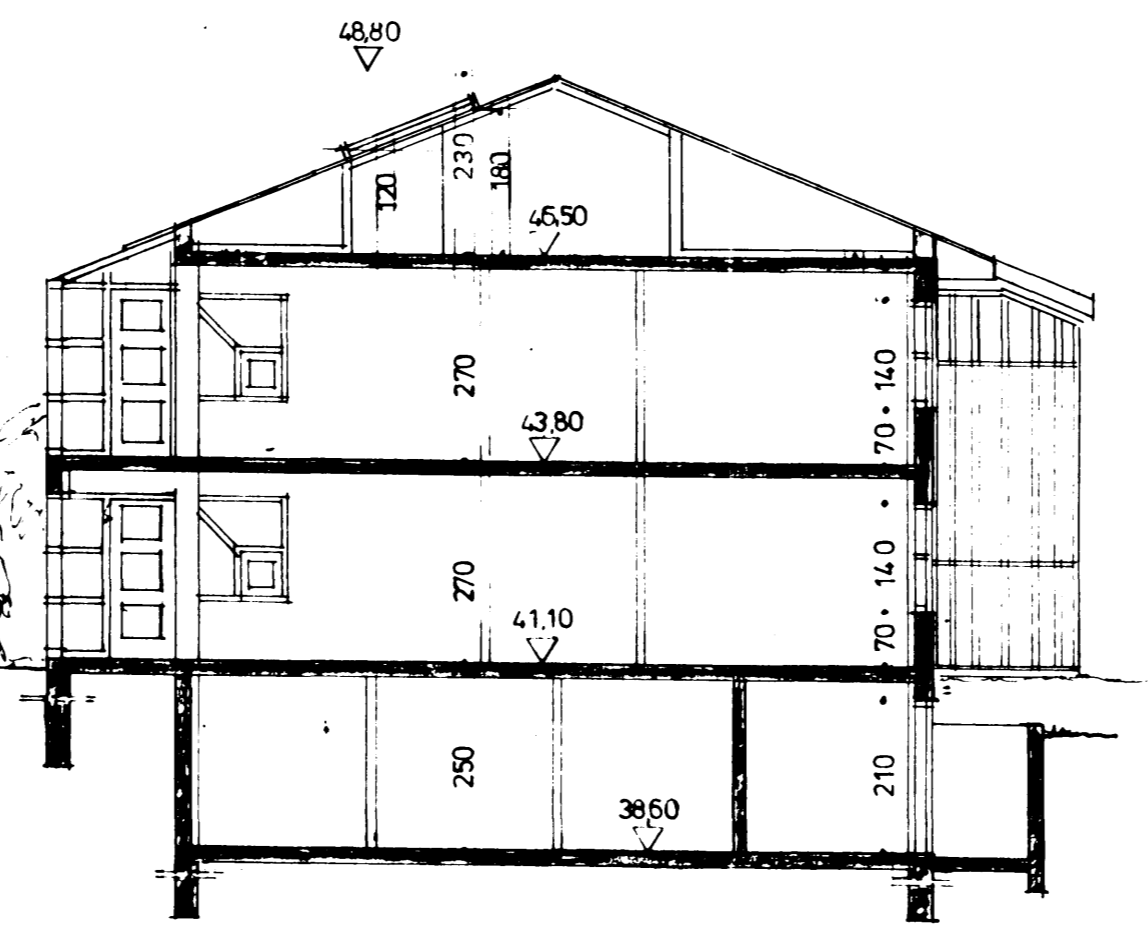

snid e-e 1:100

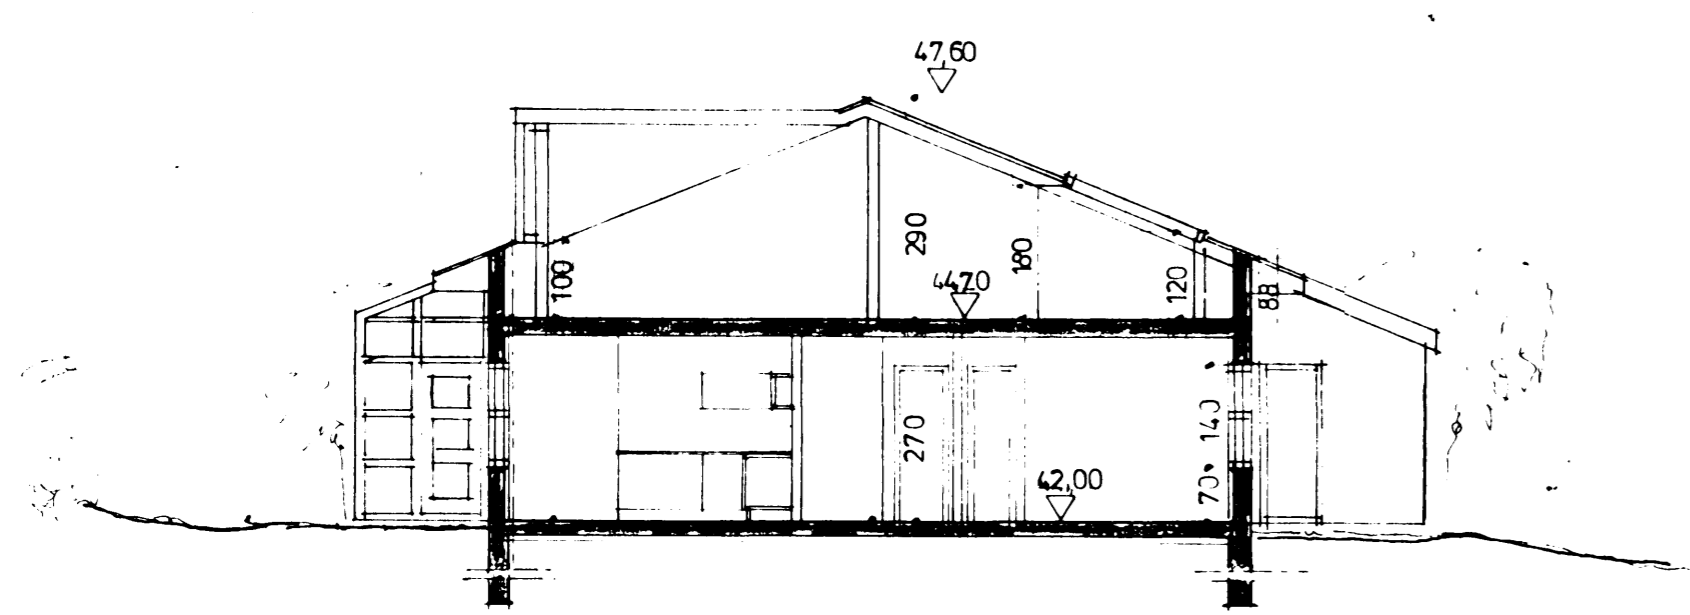

snid a-a 1:100

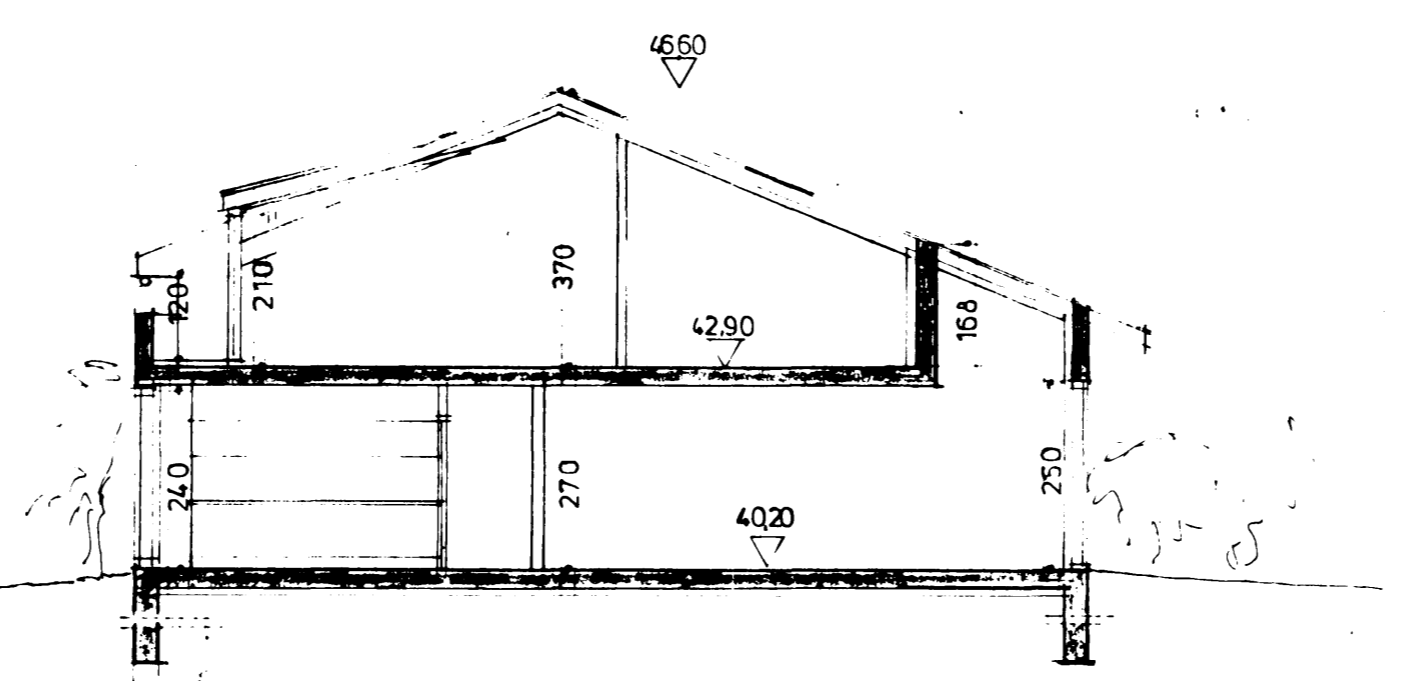

snid f-f 1:100

BR mai 1992 hús nr.14 Zibúdir i húsinu

	Klasahús		við		
	Álfholt 6		14		Hafnarfirdi
	Efni: afstöðumynd				
	Dags: 15.08.90		Mkv:	1:500	
Teiknad: Ásgeir Ásgeirsson BFI					

BR 11.11.91

BR 10.10.91

BR 25.07.91

BR 15.01.91

BR 08.11.90

BR 25.10.90

BR 12.05.90