



Samþykkt á fundi Byggingarfulltrúnaðar p. 2.1.9.19.92
 BYGGINGARFULLTRÚNAÐI
 í HAFNARFIRÐI

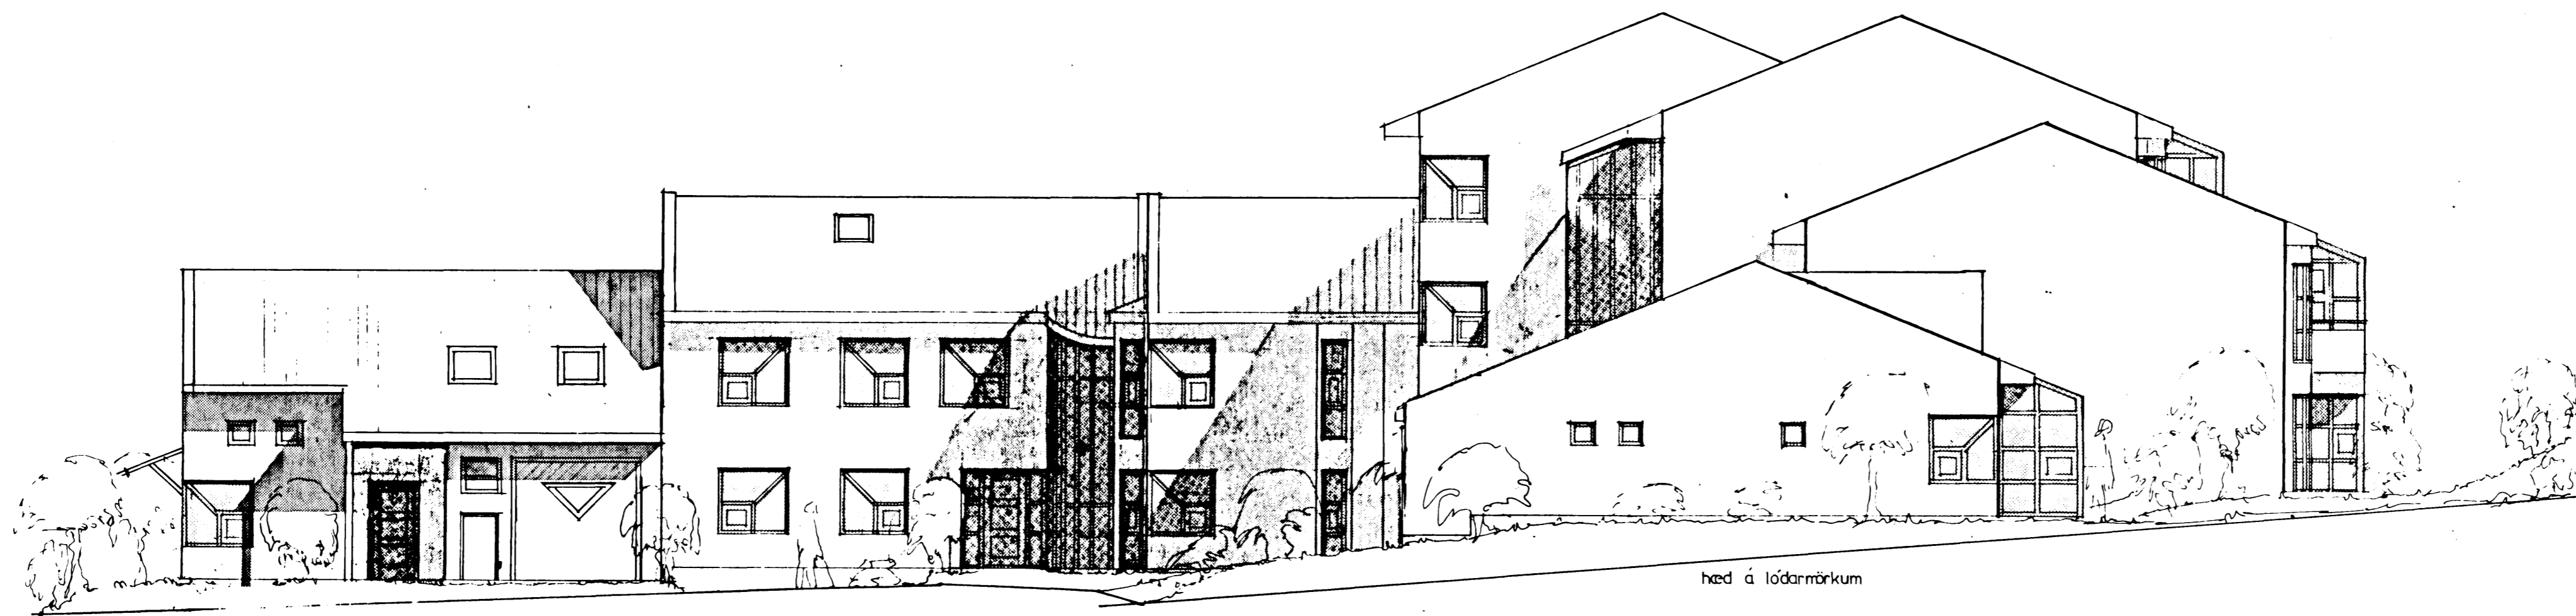


útlit norður 1:100

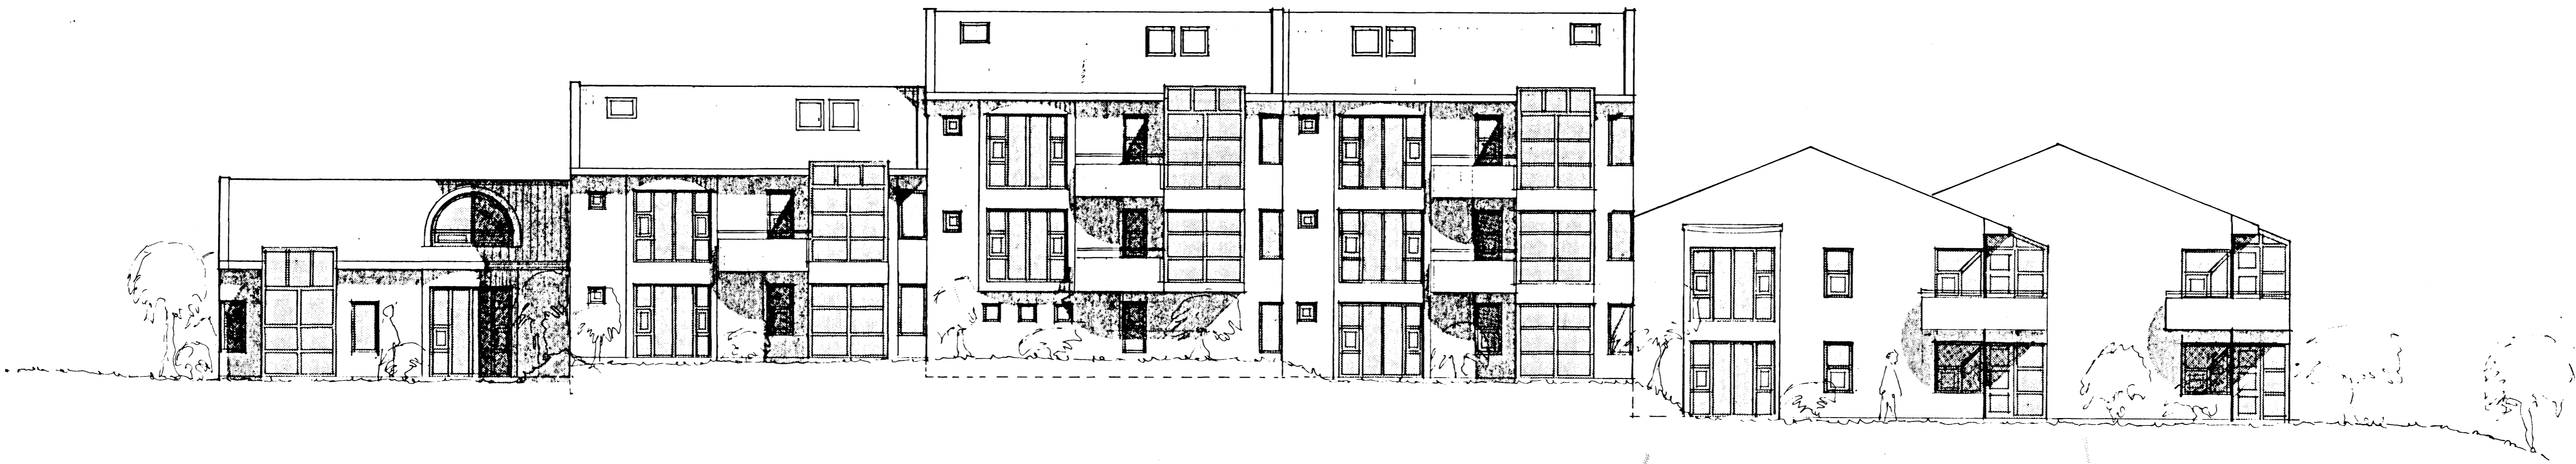

útlit vestur 1:100

BR 11.11.91 B 09.10.91 BR 25.07.91 BR 15.01.91 BR 08.11.90 BR 26.10.90 BR 12.05.90

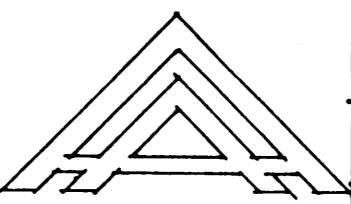 Jörðabakka 20 109 RVK S:77671	BR 26.08.92	
	Fjölbýlishús við Álholt 6-14 Hafnarfirði	
	Efni: útlit	
	Dags: 23.03.90	Mkv: 1:100
Teiknad: Ásgeir Ásgeirsson BFI Ásgeir Ásgeirsson		