


GRUNNMYND 2. HÆÐAR M:50

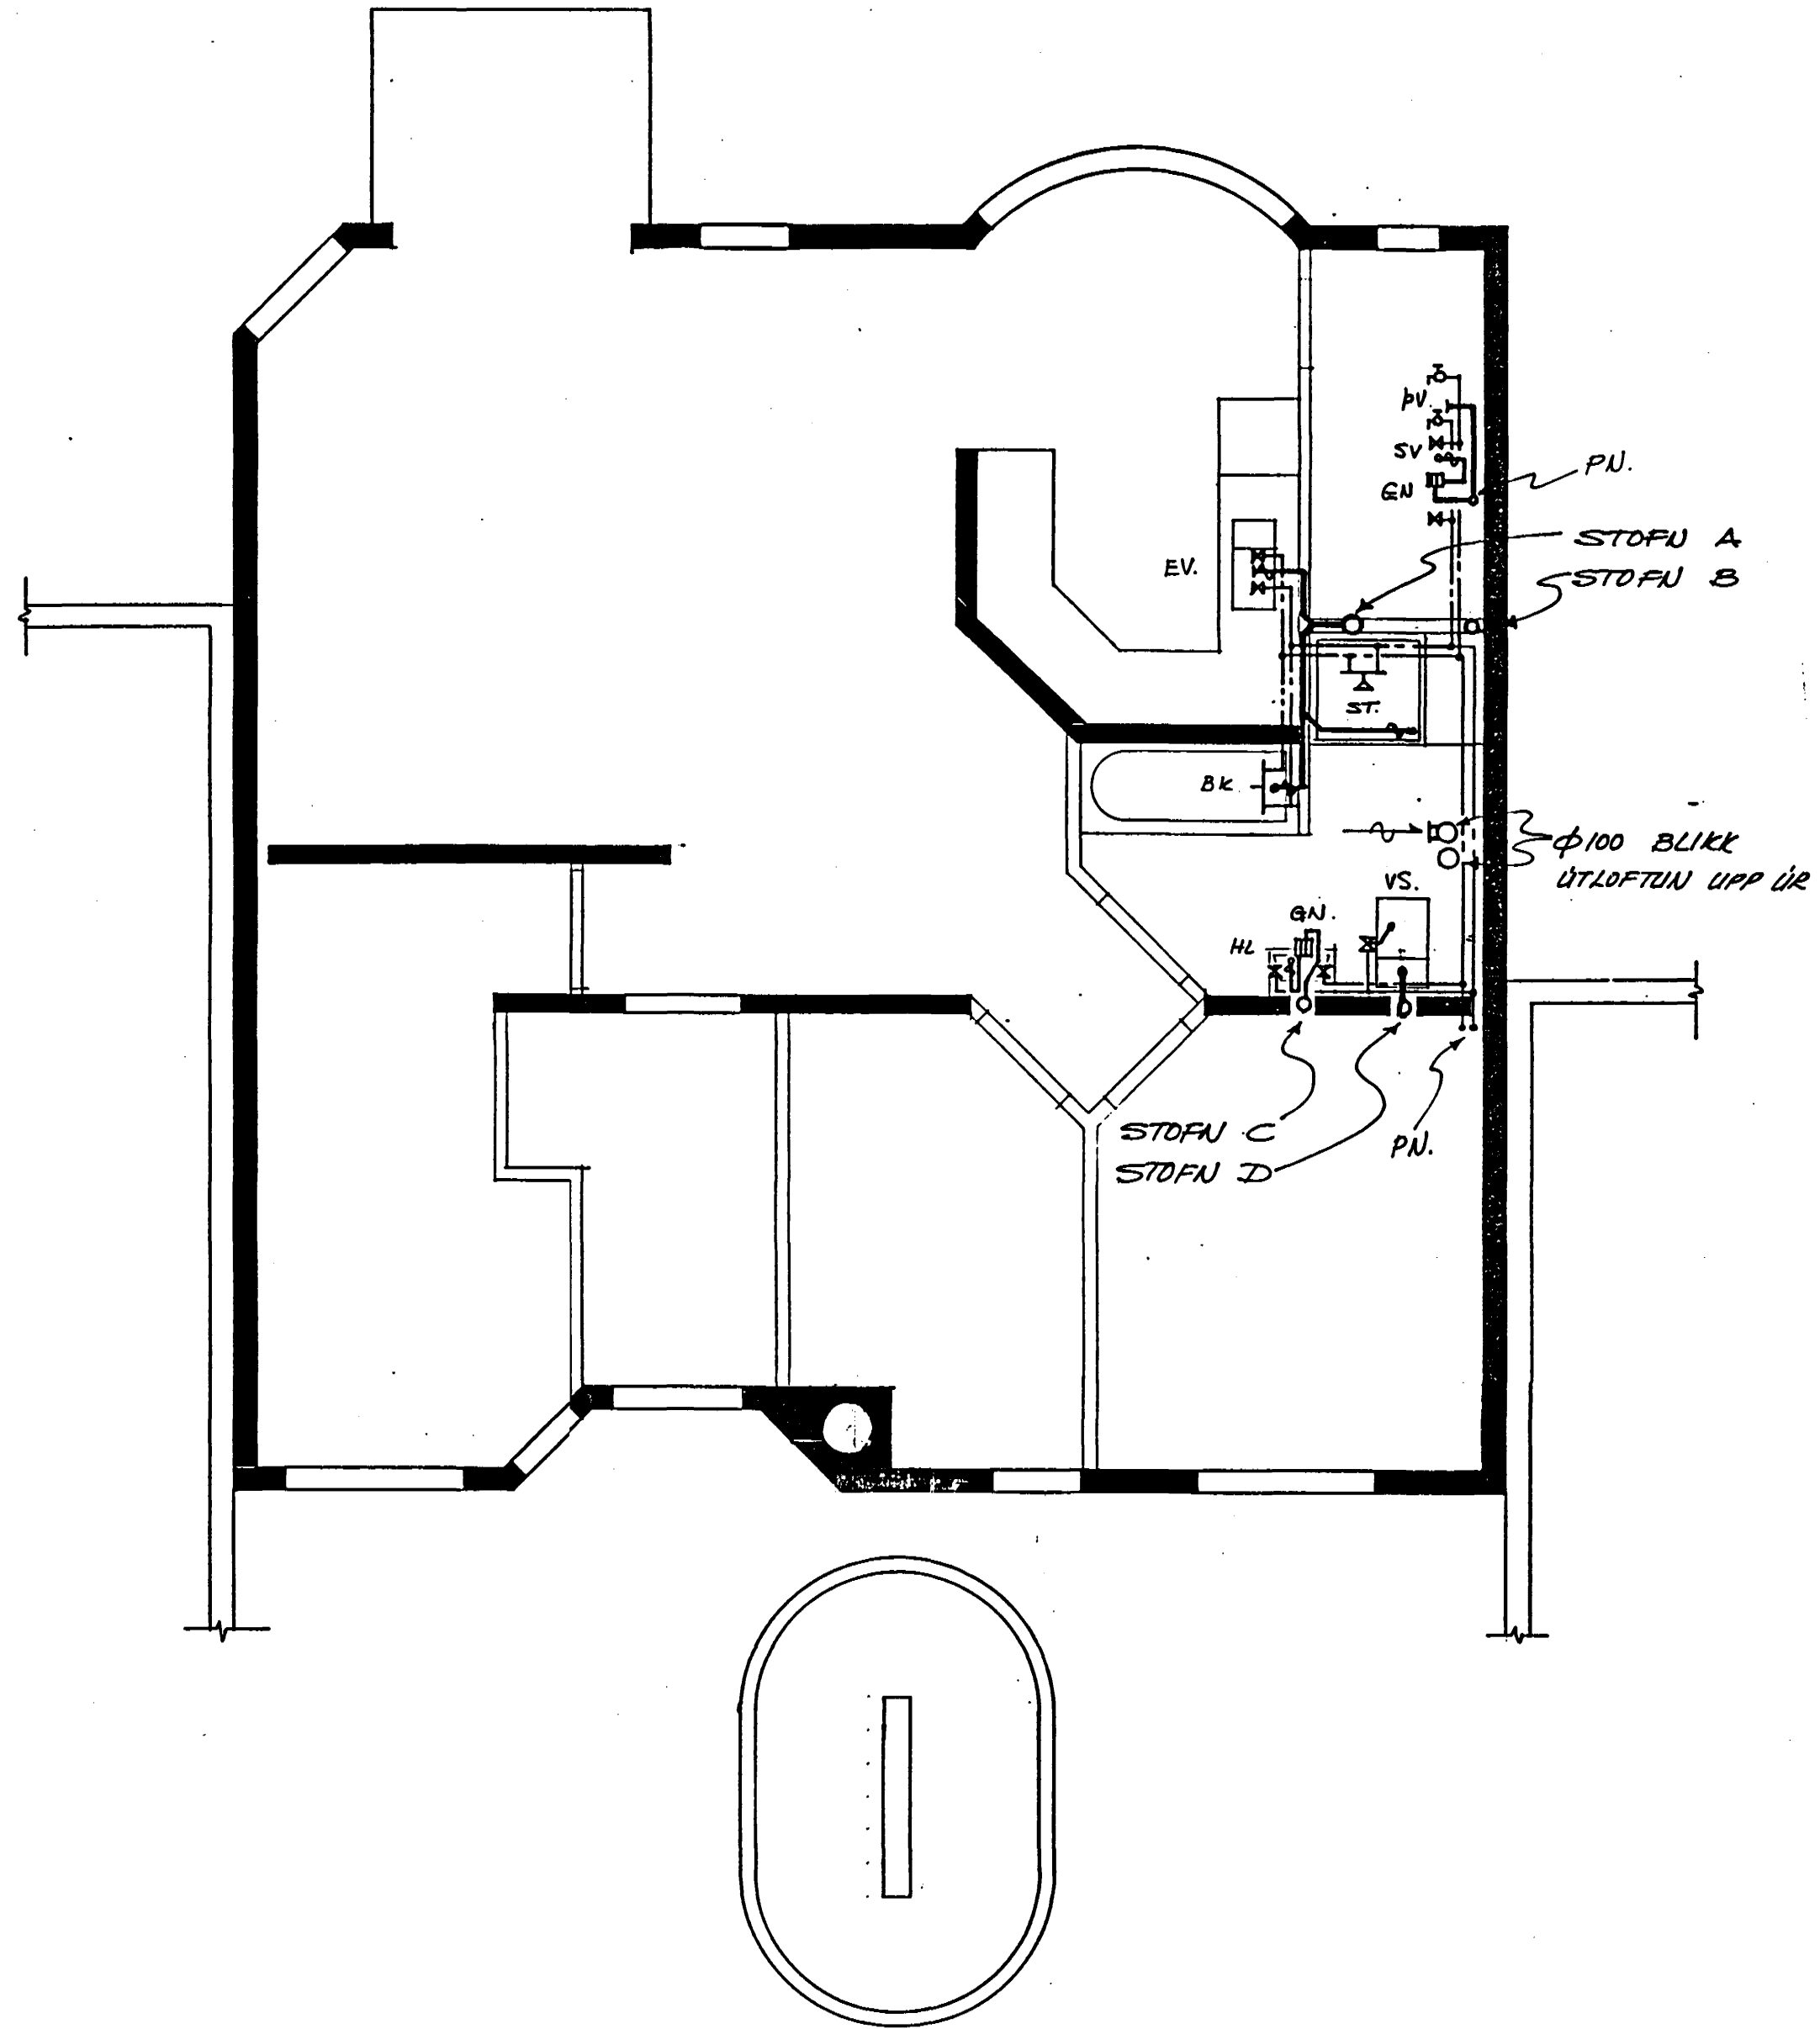

17 DEC 1991

Jón R Sigmundsson tæknifr.

SÍMI: 688440	ALFHOLT 8, HF.	
REYKJAVÍK	NEYSLUVATN OG	NR.
M: 150	FR'ARENUSLI.	199-NF-3
HANNAÐ: JRS.	GRUNNMYND 2. HÆÐAR.	
TEIKNAD: JRS.		
DAGS. 24. 11. '91	Jón R. Sigmundsson	