



SECRET NO 001
 100 ON 2.2

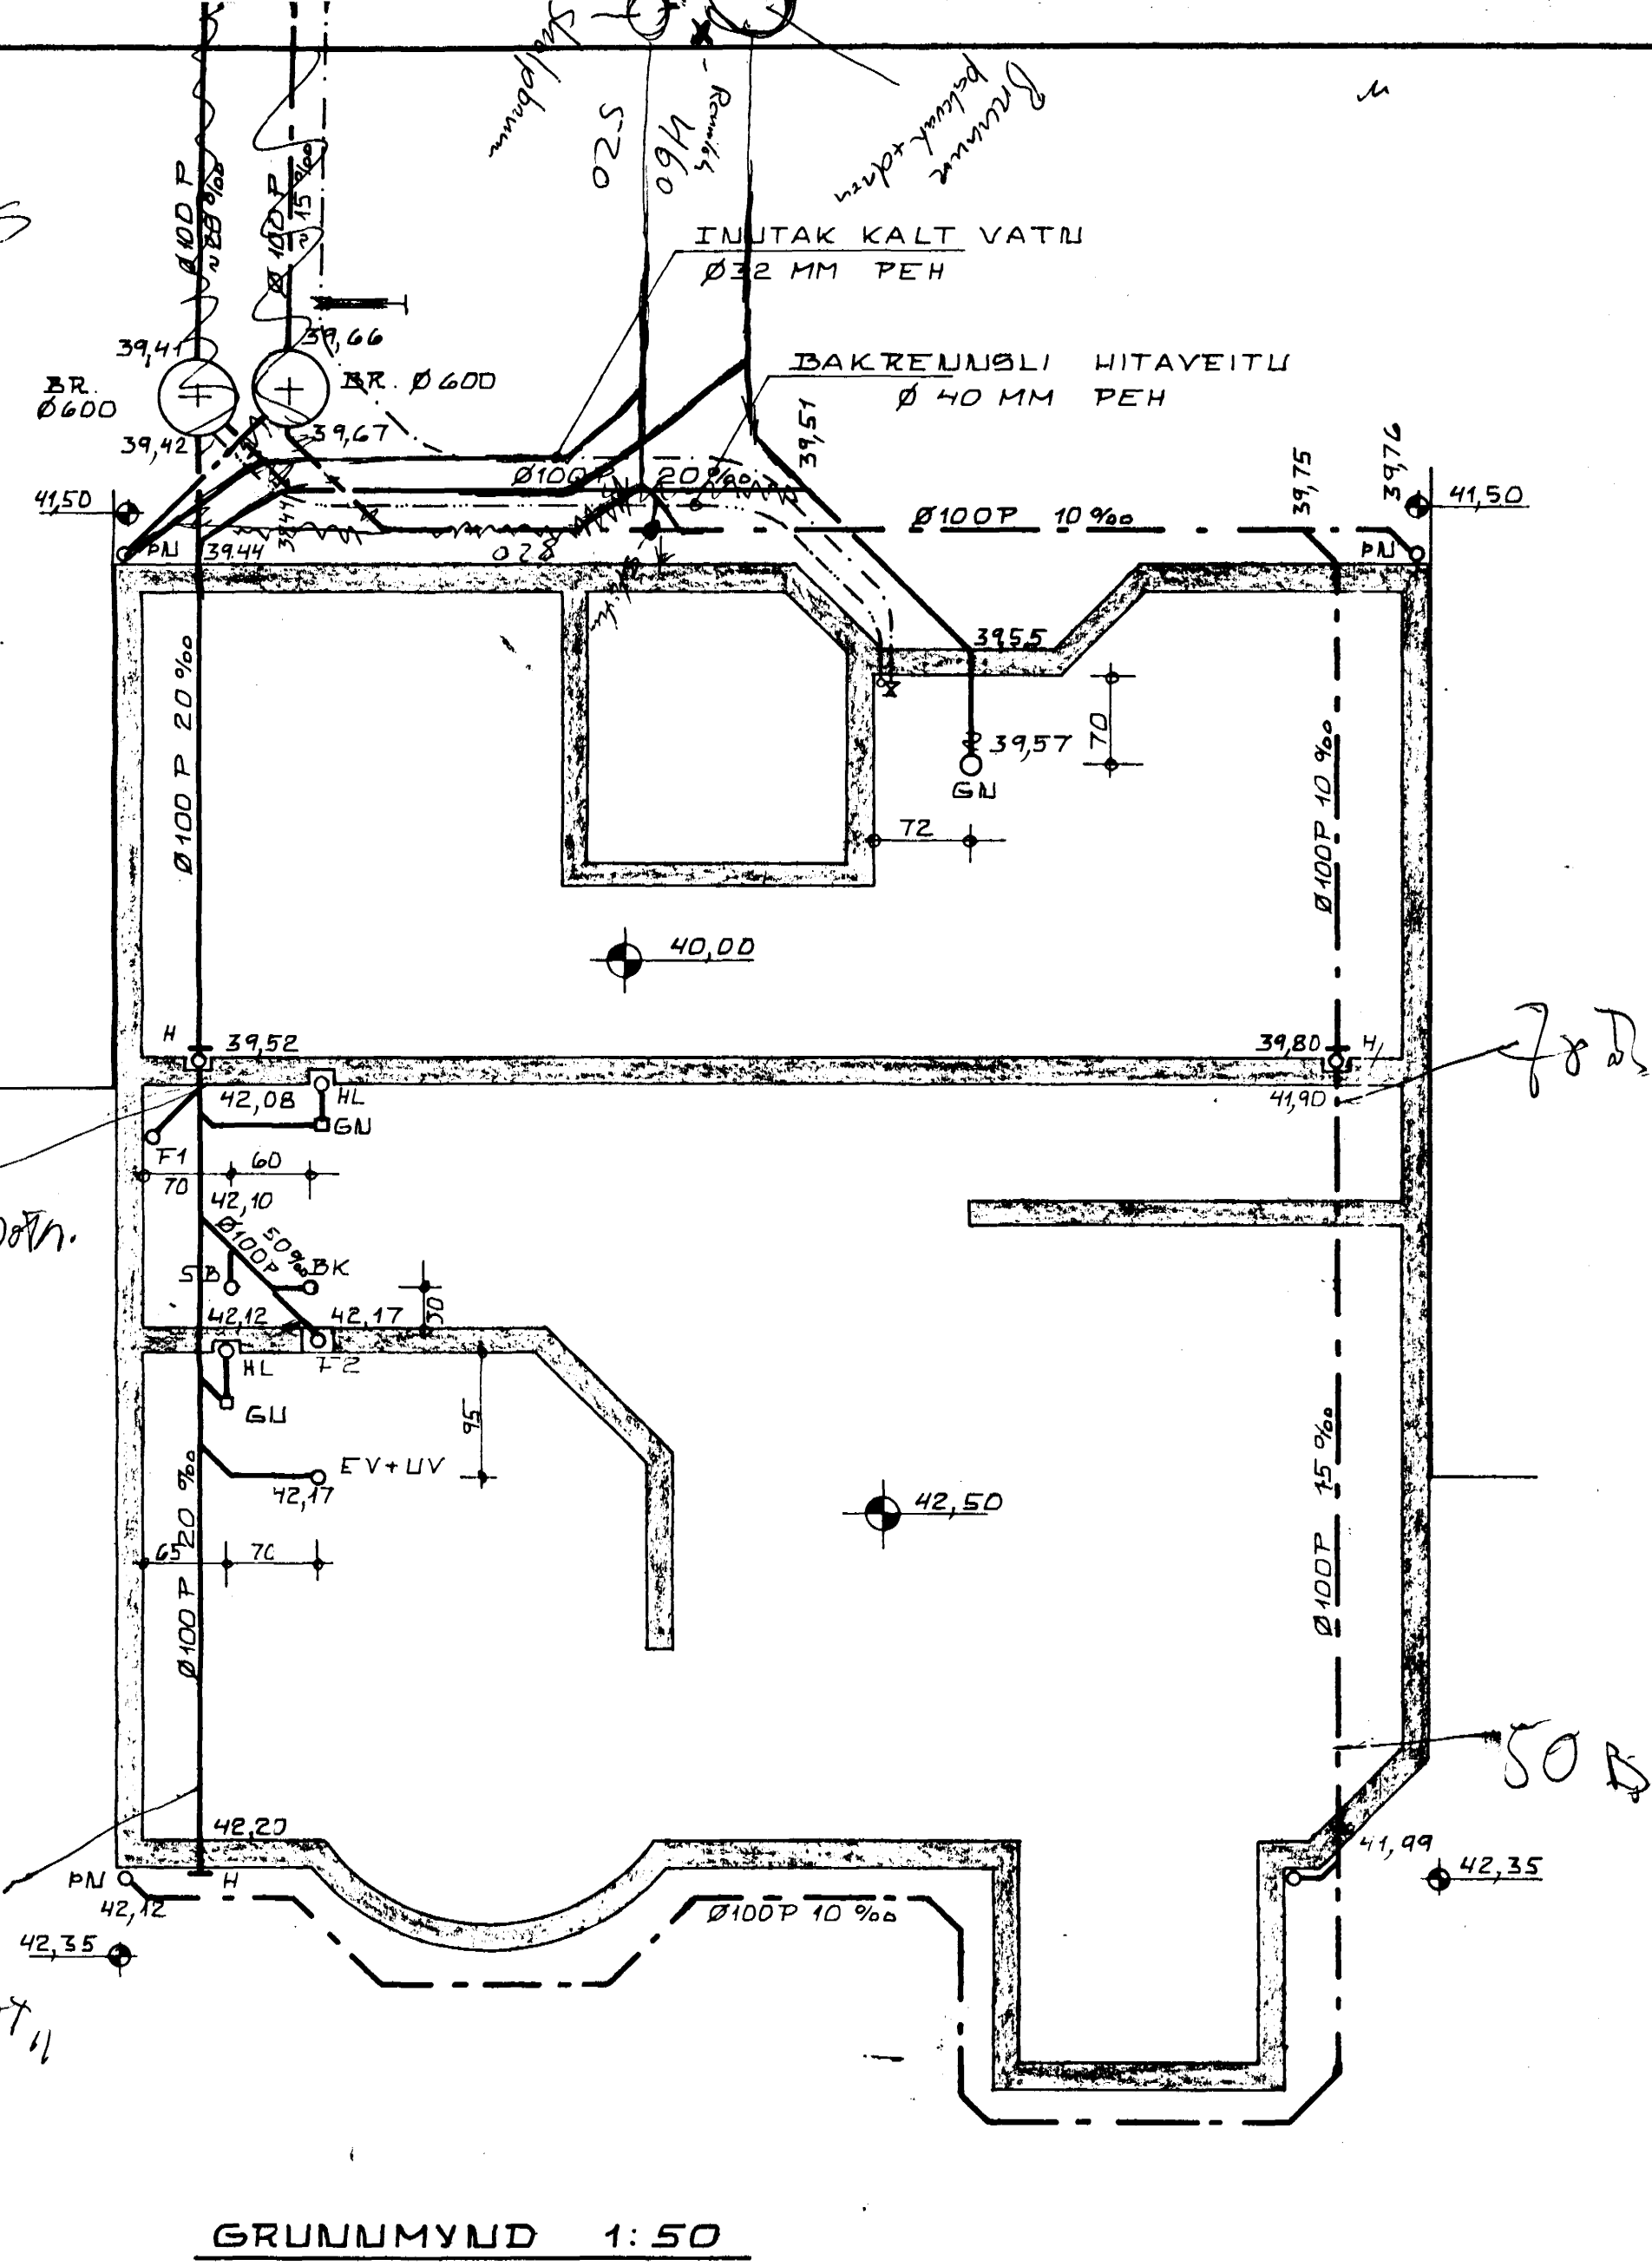

GRUNNMYND 1:50

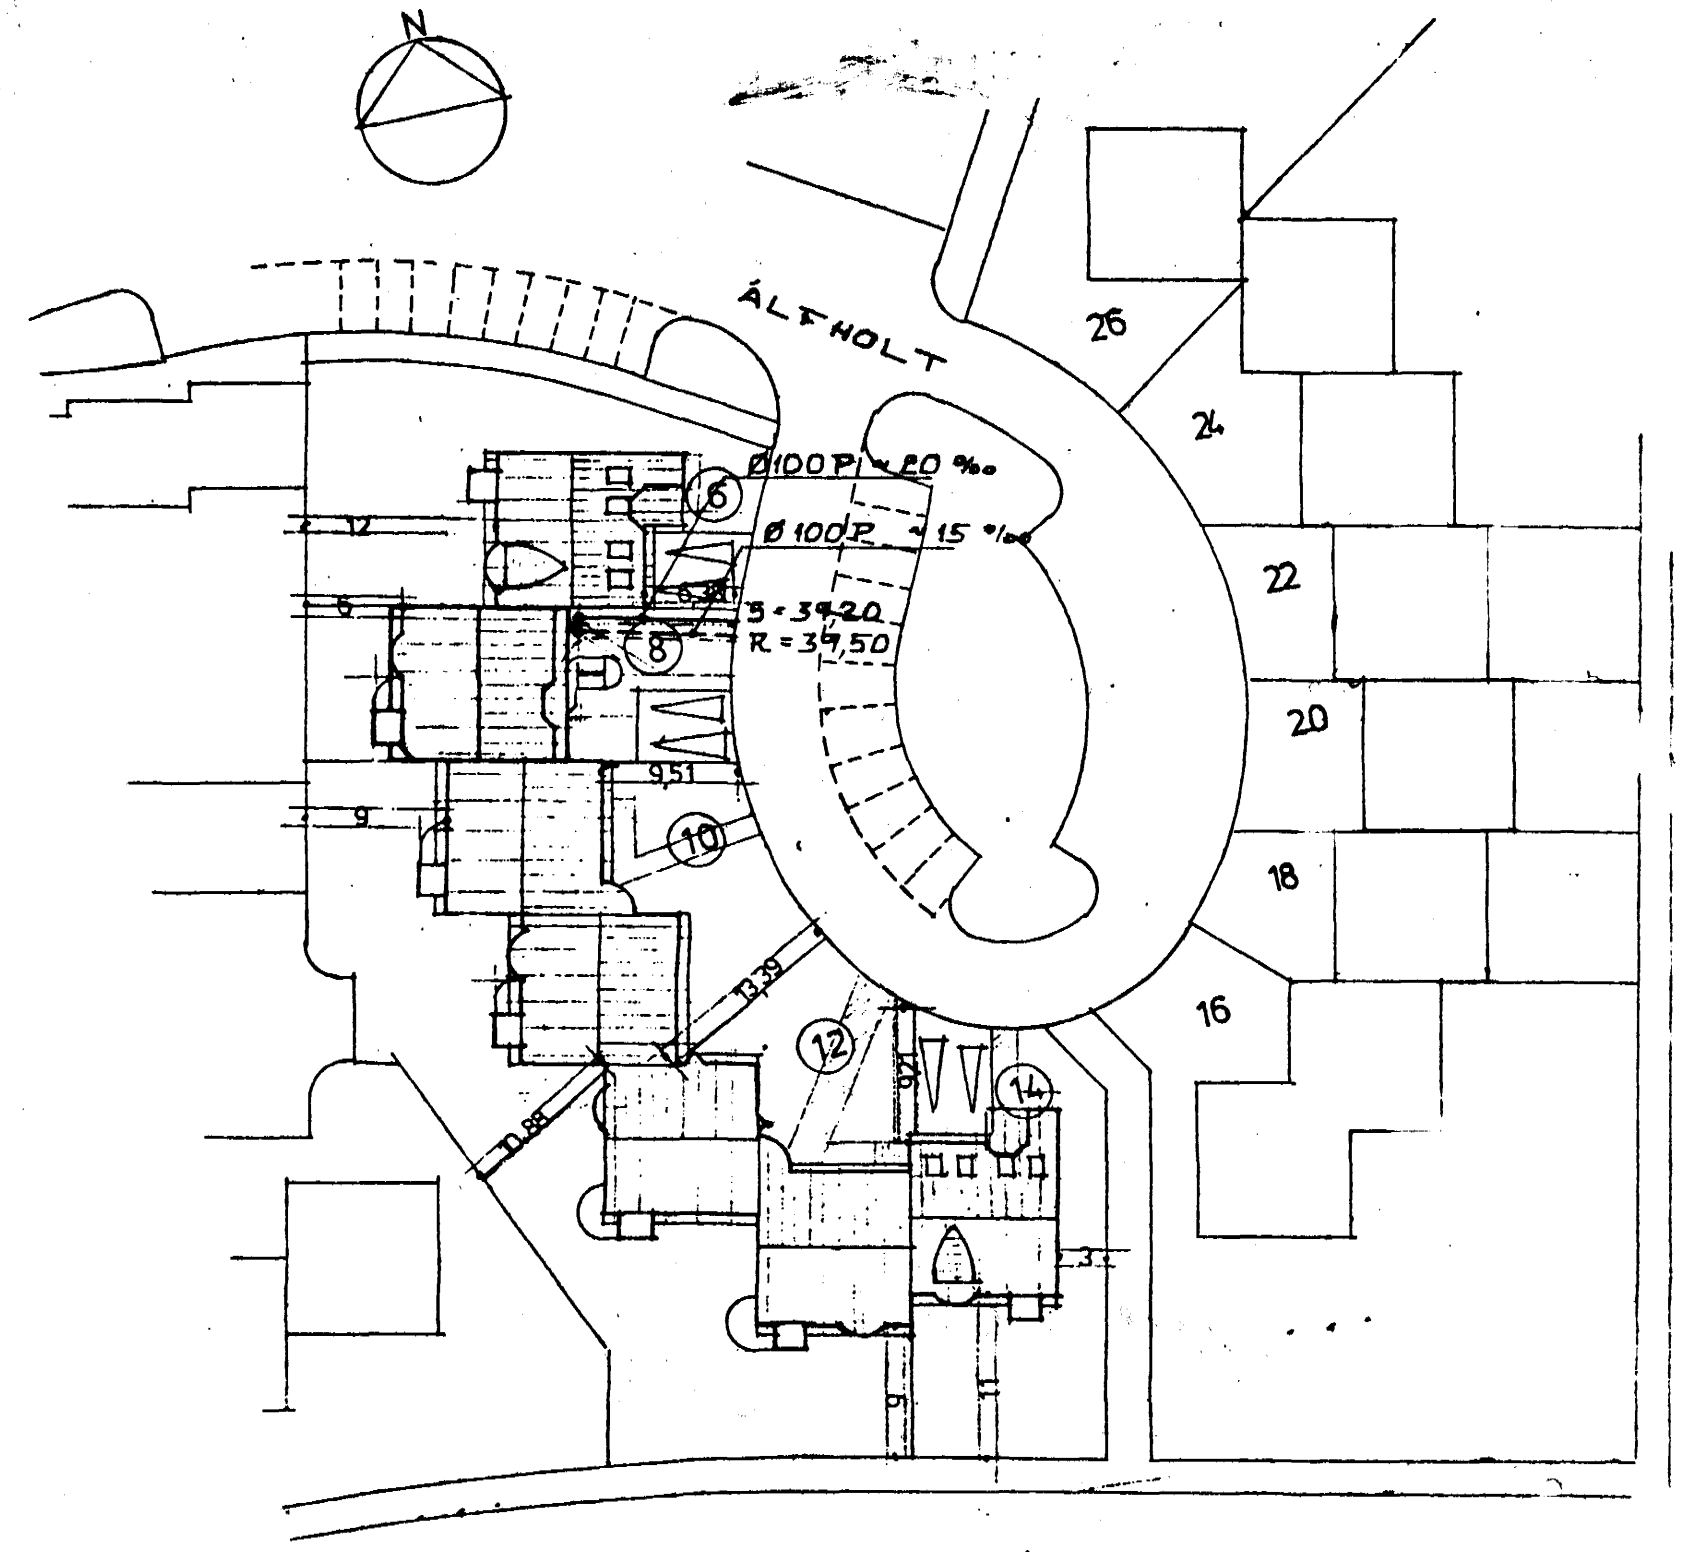

AFSTÖÐUMYND 1:500

KRISTJAN KNUTSSON Byggingateknifr. F.T.P.I.
 Lyngbergi 27, Hafnarfirði. S. 651647

ALFHOLT NR B HAFNARFIRÐI	Dags. MAÍ 90 Mkv. 1:50/1:500
LAGUR Í GRUNNI GRUNNMYND AFSTÖÐUMYND	Bl. 1 af Verk. 902-02 H. KK T. KK

Handwritten signature