


ATH:

Rúmmynd er sýnd án gólfrista.


Í hornum á bitum 39 og 40, 40 og 47, 38 og 47, 38 og 48, 48 og 49, 42 og 46, 42 og 46 kemur vinkill nr 50 og 4 stk. M12 boltar.

Bitar 47 festast við loftrásisamstæðu með M12 boltum. Borist á stöðum.

Bitar 35,36,43, 44 og 57 festast við steypa vegg með 12mm múrboltum.

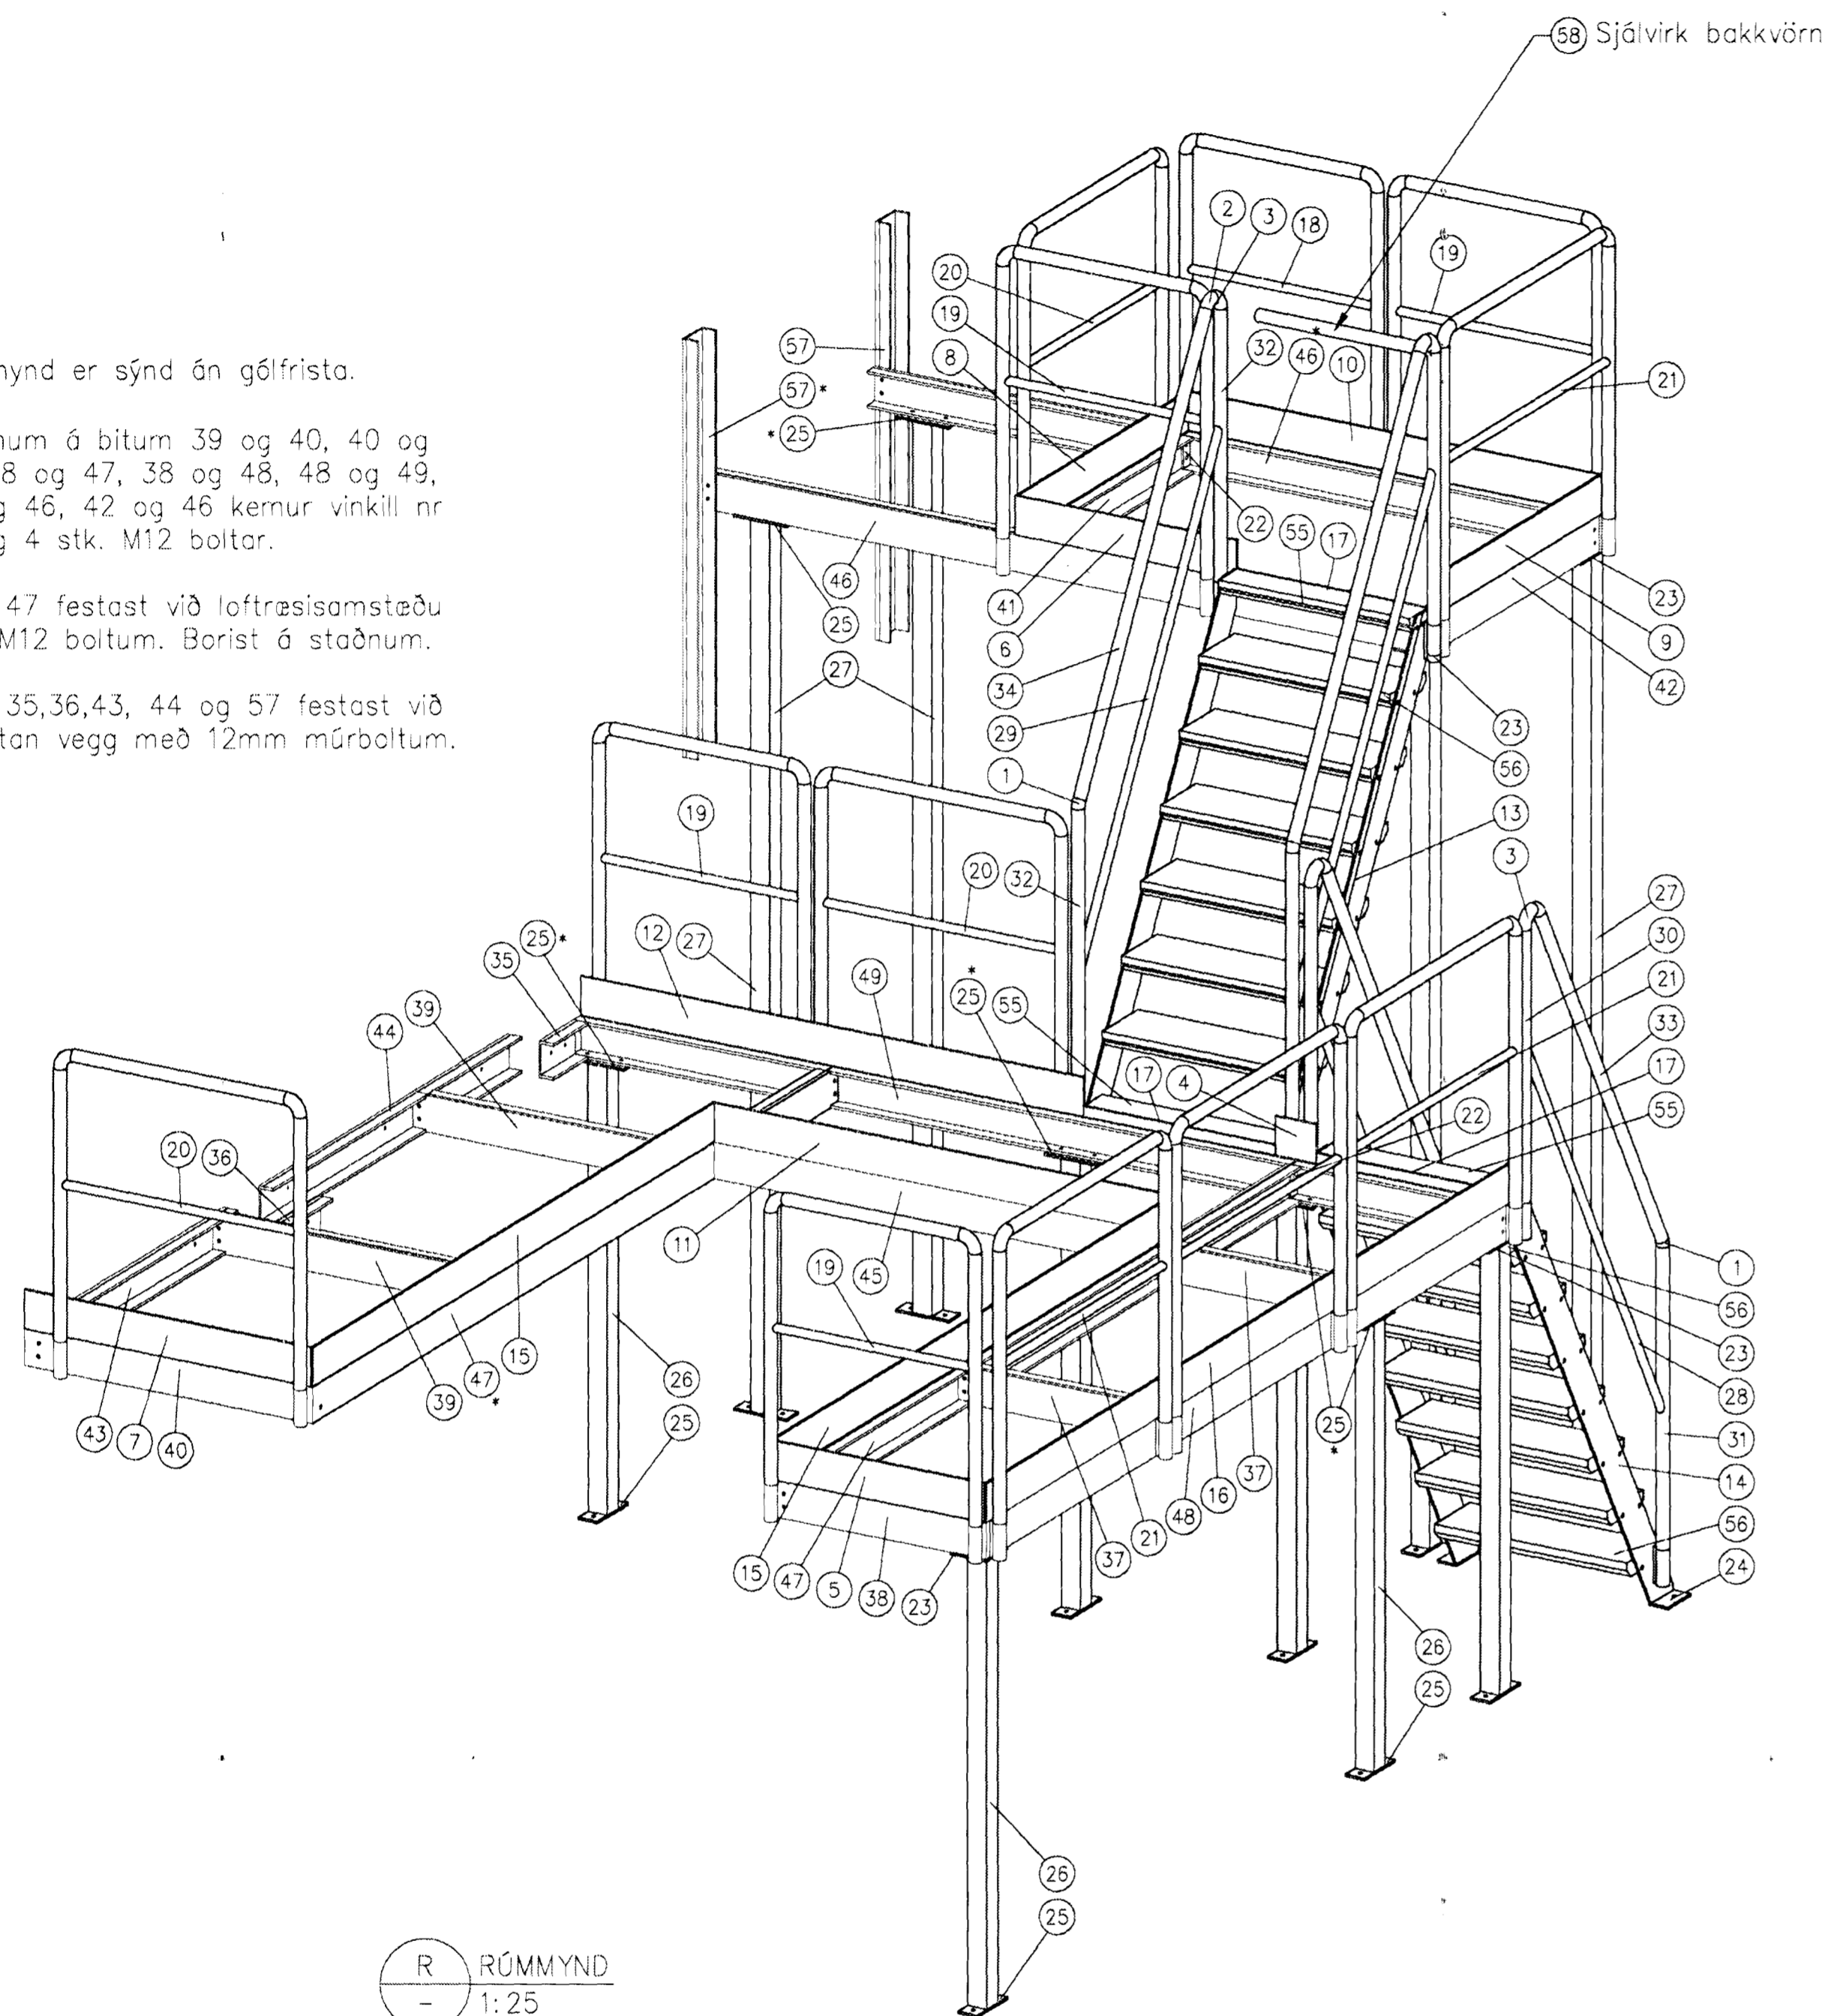

R RÚMMYND  
1:25

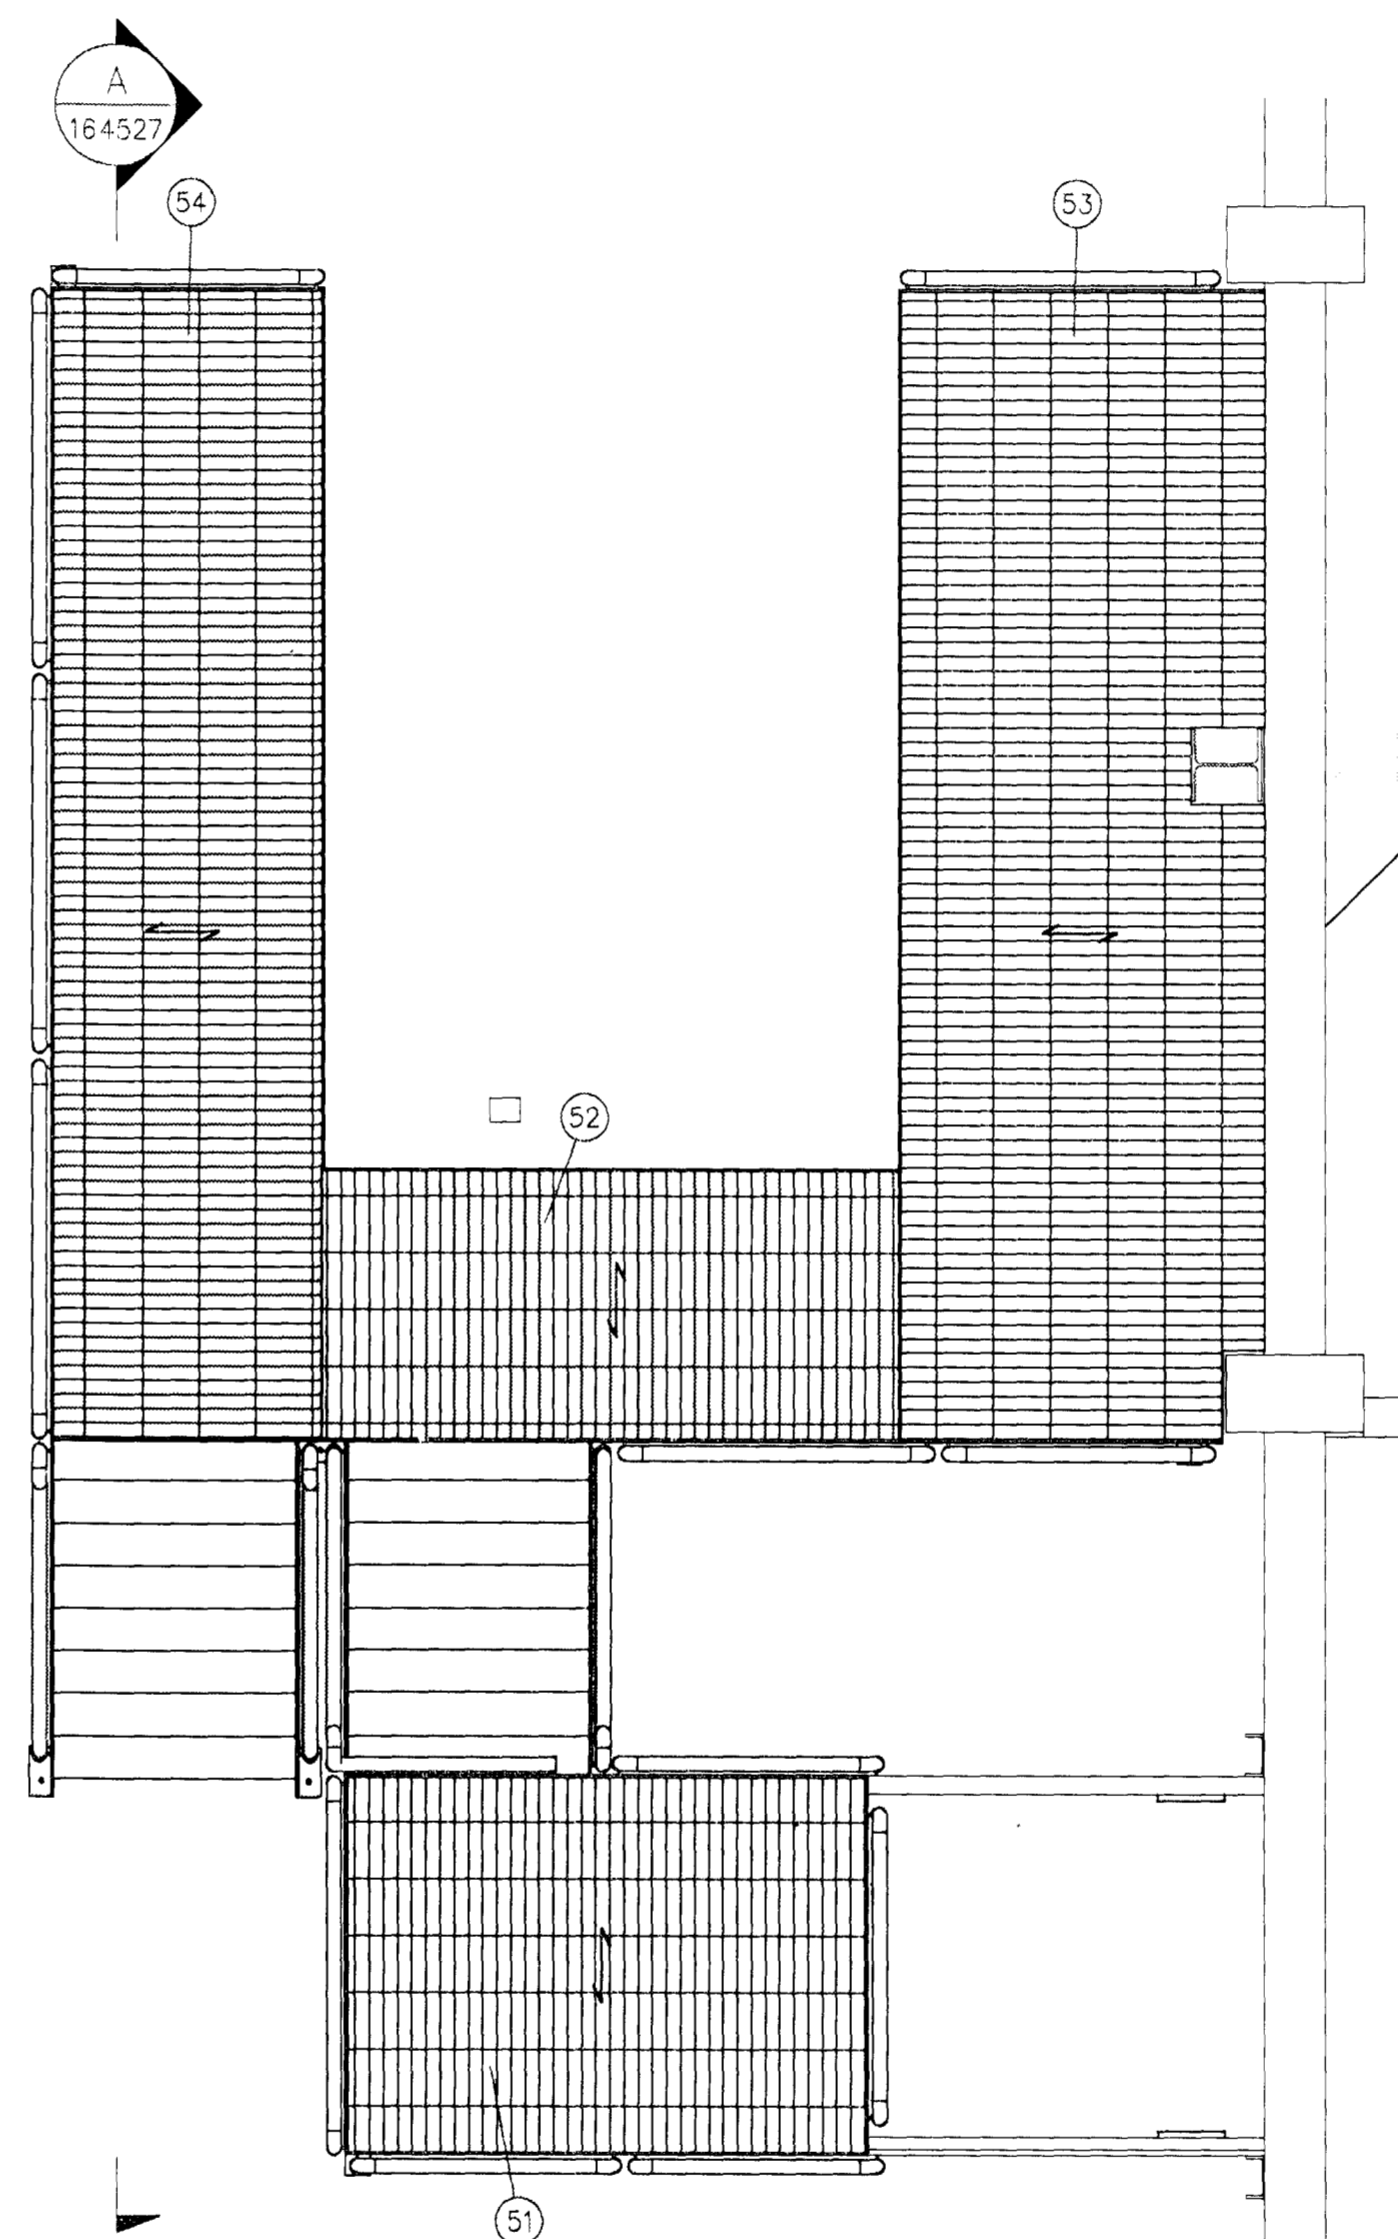

GR GRUNNMYND  
1:25

HEILDAR ÞYNGD: 1288.22					
NR.	FJ.	HEITI	STADALL / EFNÍ (TAG)	LENGD	ÞYNGD
58	1	SJÁLVIRK BAKKVÖRN	EN 10025/S235J2G3	-	-
57	2	SKÓFFA UNP 140	EN 10025/S235J2G3	1600	51.10
56	13	WELAND ÞREP LENGD 800	HEITGALVANHÓÐAÐ	1	0.0
55	3	WELAND ÞREP - HÁLF, L=800	HEITGALVANHÓÐAÐ	1	0.0
54	1	WELAND RIST 40MMx3792x884	EN 10025/S235J2G3	3792	0.0
53	1	WELAND RIST 40MMx3784x1192	EN 10025/S235J2G3	3784	0.0
52	1	WELAND RIST 40MMx1916x884	EN 10025/S235J2G3	1908	0.0
51	1	WELAND RIST 40MMx1714x1234	EN 10025/S235J2G3	1714	0.0
50	7	VINKILL 100x100x10	EN 10025/S235J2G3	120	12.31
49	1	SKÓFFA UNP 140	EN 10025/S235J2G3	3865	61.45
48	1	SKÓFFA UNP 140	EN 10025/S235J2G3	3800	60.80
47	2	SKÓFFA UNP 140	EN 10025/S235J2G3	3793	119.70
46	2	SKÓFFA UNP 140	EN 10025/S235J2G3	3030	96.96
45	1	SKÓFFA UNP 140	EN 10025/S235J2G3	1900	30.40
44	1	SKÓFFA UNP 140	EN 10025/S235J2G3	1800	28.78
43	1	SKÓFFA UNP 140	EN 10025/S235J2G3	1440	22.71
42	1	SKÓFFA UNP 140	EN 10025/S235J2G3	1250	20.00
41	1	SKÓFFA UNP 140	EN 10025/S235J2G3	1236	18.75
40	1	SKÓFFA UNP 140	EN 10025/S235J2G3	1200	19.20
39	2	SKÓFFA UNP 140	EN 10025/S235J2G3	1186	35.90
38	1	SKÓFFA UNP 140	EN 10025/S235J2G3	900	14.40
37	2	SKÓFFA UNP 140	EN 10025/S235J2G3	886	26.30
36	1	SKÓFFA UNP 140	EN 10025/S235J2G3	300	4.79
35	1	SKÓFFA UNP 140	EN 10025/S235J2G3	250	3.99
34	2	RÖR 48,3x2,6	EN 10025/S235J2G3	1828	10.71
33	2	RÖR 48,3x2,6	EN 10025/S235J2G3	1772	10.38
32	4	RÖR 48,3x2,6	EN 10025/S235J2G3	1158	13.58
31	2	RÖR 48,3x2,6	EN 10025/S235J2G3	1157	6.78
30	2	RÖR 48,3x2,6	EN 10025/S235J2G3	1043	6.11
29	2	RÖR 33,7x2,6	EN 10025/S235J2G3	1992	7.92
28	2	RÖR 33,7x2,6	EN 10025/S235J2G3	1931	7.68
27	4	PRÓFILL RHS 80x80x5	EN 10025/S235J2G3	3412	159.66
26	6	PRÓFILL RHS 80x80x5	EN 10025/S235J2G3	1714	120.32
25	16	PLATA Bx220x80	EN 10025/S235J2G3	220	17.75
24	2	PLATA Bx160x80	EN 10025/S235J2G3	160	1.62
23	4	PLATA Bx150x150	EN 10025/S235J2G3	150	4.44
22	14	PLATA Bx120x50	EN 10025/S235J2G3	120	5.14
21	4	FORSMÍÐAÐ HANDRÍÐ	SJÁ TEIKNINGU 164528	1200	0.0
20	3	FORSMÍÐAÐ HANDRÍÐ	SJÁ TEIKNINGU 164528	1000	0.0
19	4	FORSMÍÐAÐ HANDRÍÐ	SJÁ TEIKNINGU 164528	850	0.0
18	1	FORSMÍÐAÐ HANDRÍÐ	SJÁ TEIKNINGU 164528	800	0.0
17	3	FLATSTÁL 40x8	EN 10025/S235J2G3	800	6.02
16	1	FLATSTÁL 150x8	EN 10025/S235J2G3	3800	36.48
15	2	FLATSTÁL 150x8	EN 10025/S235J2G3	2908	55.83
14	2	FLATSTÁL 150x8	EN 10025/S235J2G3	2261	41.15
13	2	FLATSTÁL 150x8	EN 10025/S235J2G3	2176	39.31
12	1	FLATSTÁL 150x8	EN 10025/S235J2G3	2087	20.04
11	1	FLATSTÁL 150x8	EN 10025/S235J2G3	1900	18.24
10	1	FLATSTÁL 150x8	EN 10025/S235J2G3	1730	16.61
9	1	FLATSTÁL 150x8	EN 10025/S235J2G3	1242	11.92
8	1	FLATSTÁL 150x8	EN 10025/S235J2G3	1234	11.85
7	1	FLATSTÁL 150x8	EN 10025/S235J2G3	1192	11.44
6	1	FLATSTÁL 150x8	EN 10025/S235J2G3	922	8.85
5	1	FLATSTÁL 150x8	EN 10025/S235J2G3	884	8.49
4	1	FLATSTÁL 150x8	EN 10025/S235J2G3	170	1.63
3	4	BEYGJA 90°, VÞ 2,6	EN 10025/S235J2G3	81	0.32
2	4	BEYGJA 60°, VÞ 2,6	EN 10025/S235J2G3	57	0.17
1	4	BEYGJA 30°, VÞ 2,6	EN 10025/S235J2G3	30	0.12
NR.	FJ.	HEITI	STADALL / EFNÍ (TAG)	LENGD	ÞYNGD

Útskýringar:  
 Pallur er borinn uppi af RHS stöðum, festingum í steypa vegg, loftrásisamstæðu og aðliggjandi stálgrindarbyggingu.  
 Sannreyna skal öll mál á stöðum.  
 Sjá einnig almennar skýringar, teikning nr.164521.

Nr. No:	Vinnuteikning	Dags. Date:	2012.04.18	Samþykkt: Approved:	PRG	Nýtt heimil: Released:	
Breyting: Revision:		Dags. Date:		Samþykkt: Approved:		Nýtt heimil: Released:	

This drawing is the property of Rio Tinto Alcan Iceland Ltd. and is not to be copied or made available to others without permission of Rio Tinto Alcan Iceland Ltd. The receiver is liable for any misuse.  
 Stærð: 1:1 Mál: -  
 Farið: 11 Svölur: -  
 Samþykkt: 12.04.2012  
 Útgefið: 12.04.2012



Dagsetning: / Date: 2012-03-15  
 Hönnuð: / Designed: AgS  
 Teiknað: / Drawn: ES  
 Yfirfarir/Checked: PRG  
 Tölur/tekningar: PRG  
 Tölur/tekningar: / Supplier Dwg No: 91038  
 Hluti af: / Part of: -

Kerbotstöð - Vöðbygging  
 Pallar fyrir loftrásisamstæðu  
 Rúmmynd og efnislisti  
 Stávirki  
**Rio Tinto Alcan**  
 Alcan Iceland Ltd.  
 Straumur 9  
 IS-222 Hafnarforde  
 Keldu-1  
 Flokkur nr.: - Blað nr.: - Nasta bl.: -  
 Kostn.: - Acc.No.: - Bönn.: - Eq.No.: -  
 5110 12190  
 AKS nr.: -  
 UK2  
 ISAL Tölur: ISAL/Dwg.No. of ISAL: 164526  
 Dreyf./Rev.: 1  
 ISAL Vörð og skil. útg.: / ISAL Checked, date: -  
 ISAL Samþykkt. útg.: / ISAL Approved, date: -