




Sampykkt þann
 20 JUL 2011
 Byggingaáskilningur
 F.h. Sigurður Steingrímsson

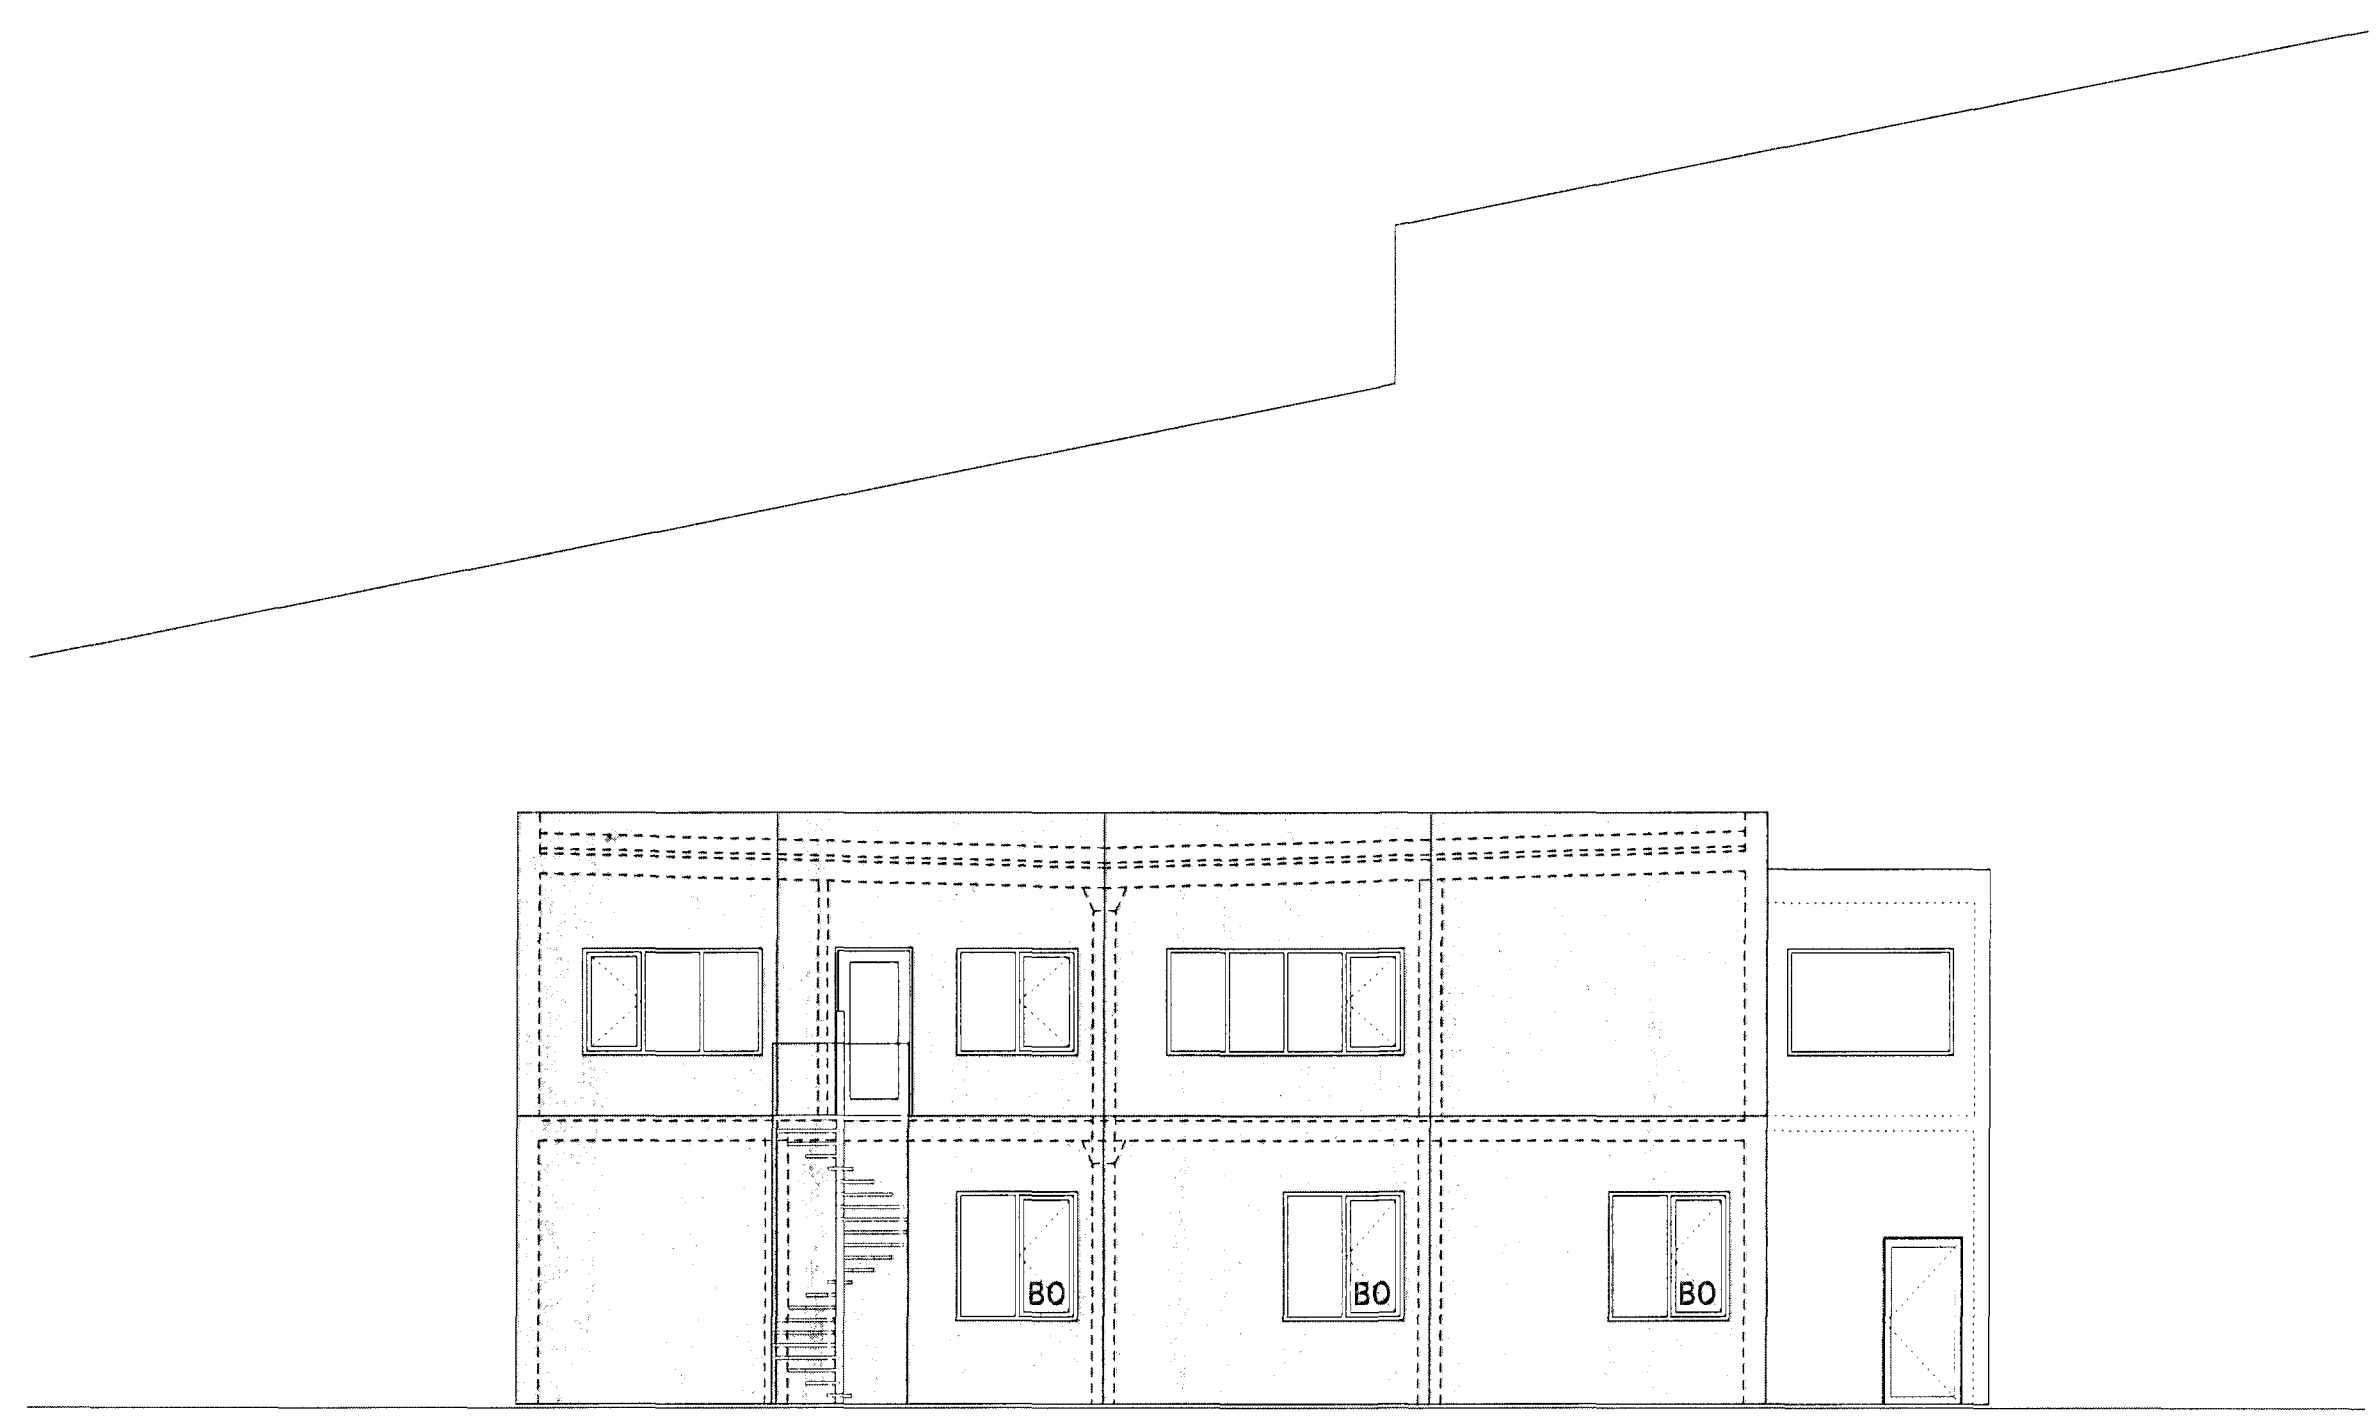


1 ÚTLIT VESTUR
 mkv. 1:100

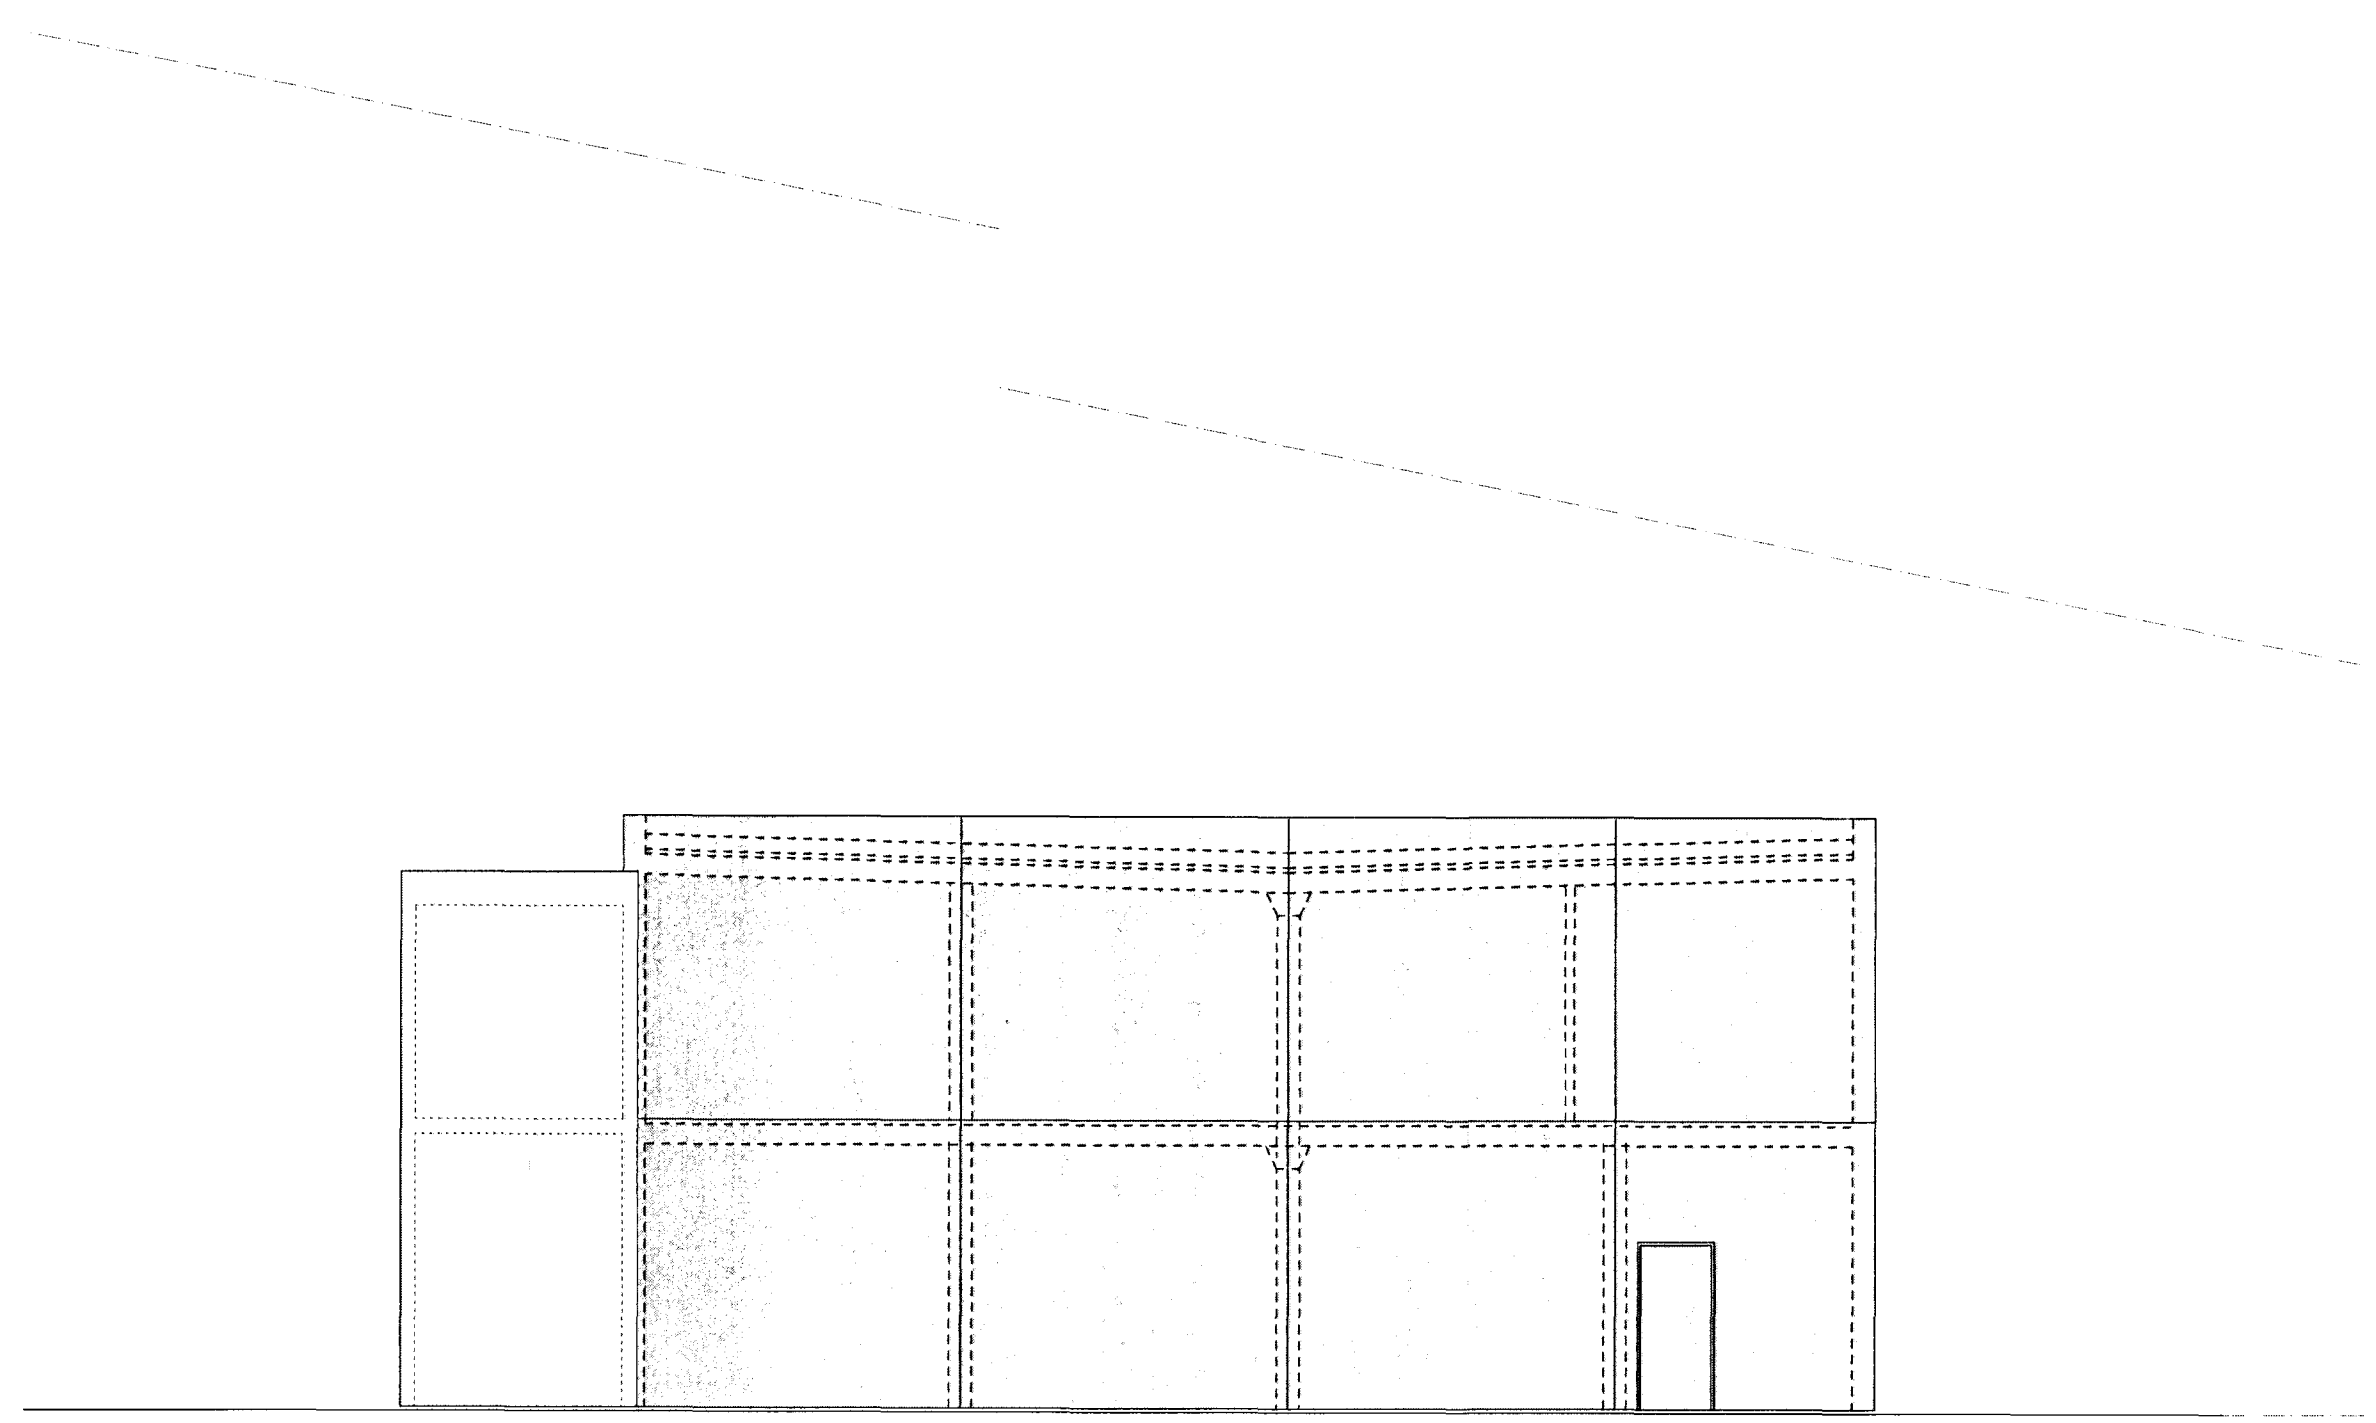

2 ÚTLIT AUSTUR
 mkv. 1:100

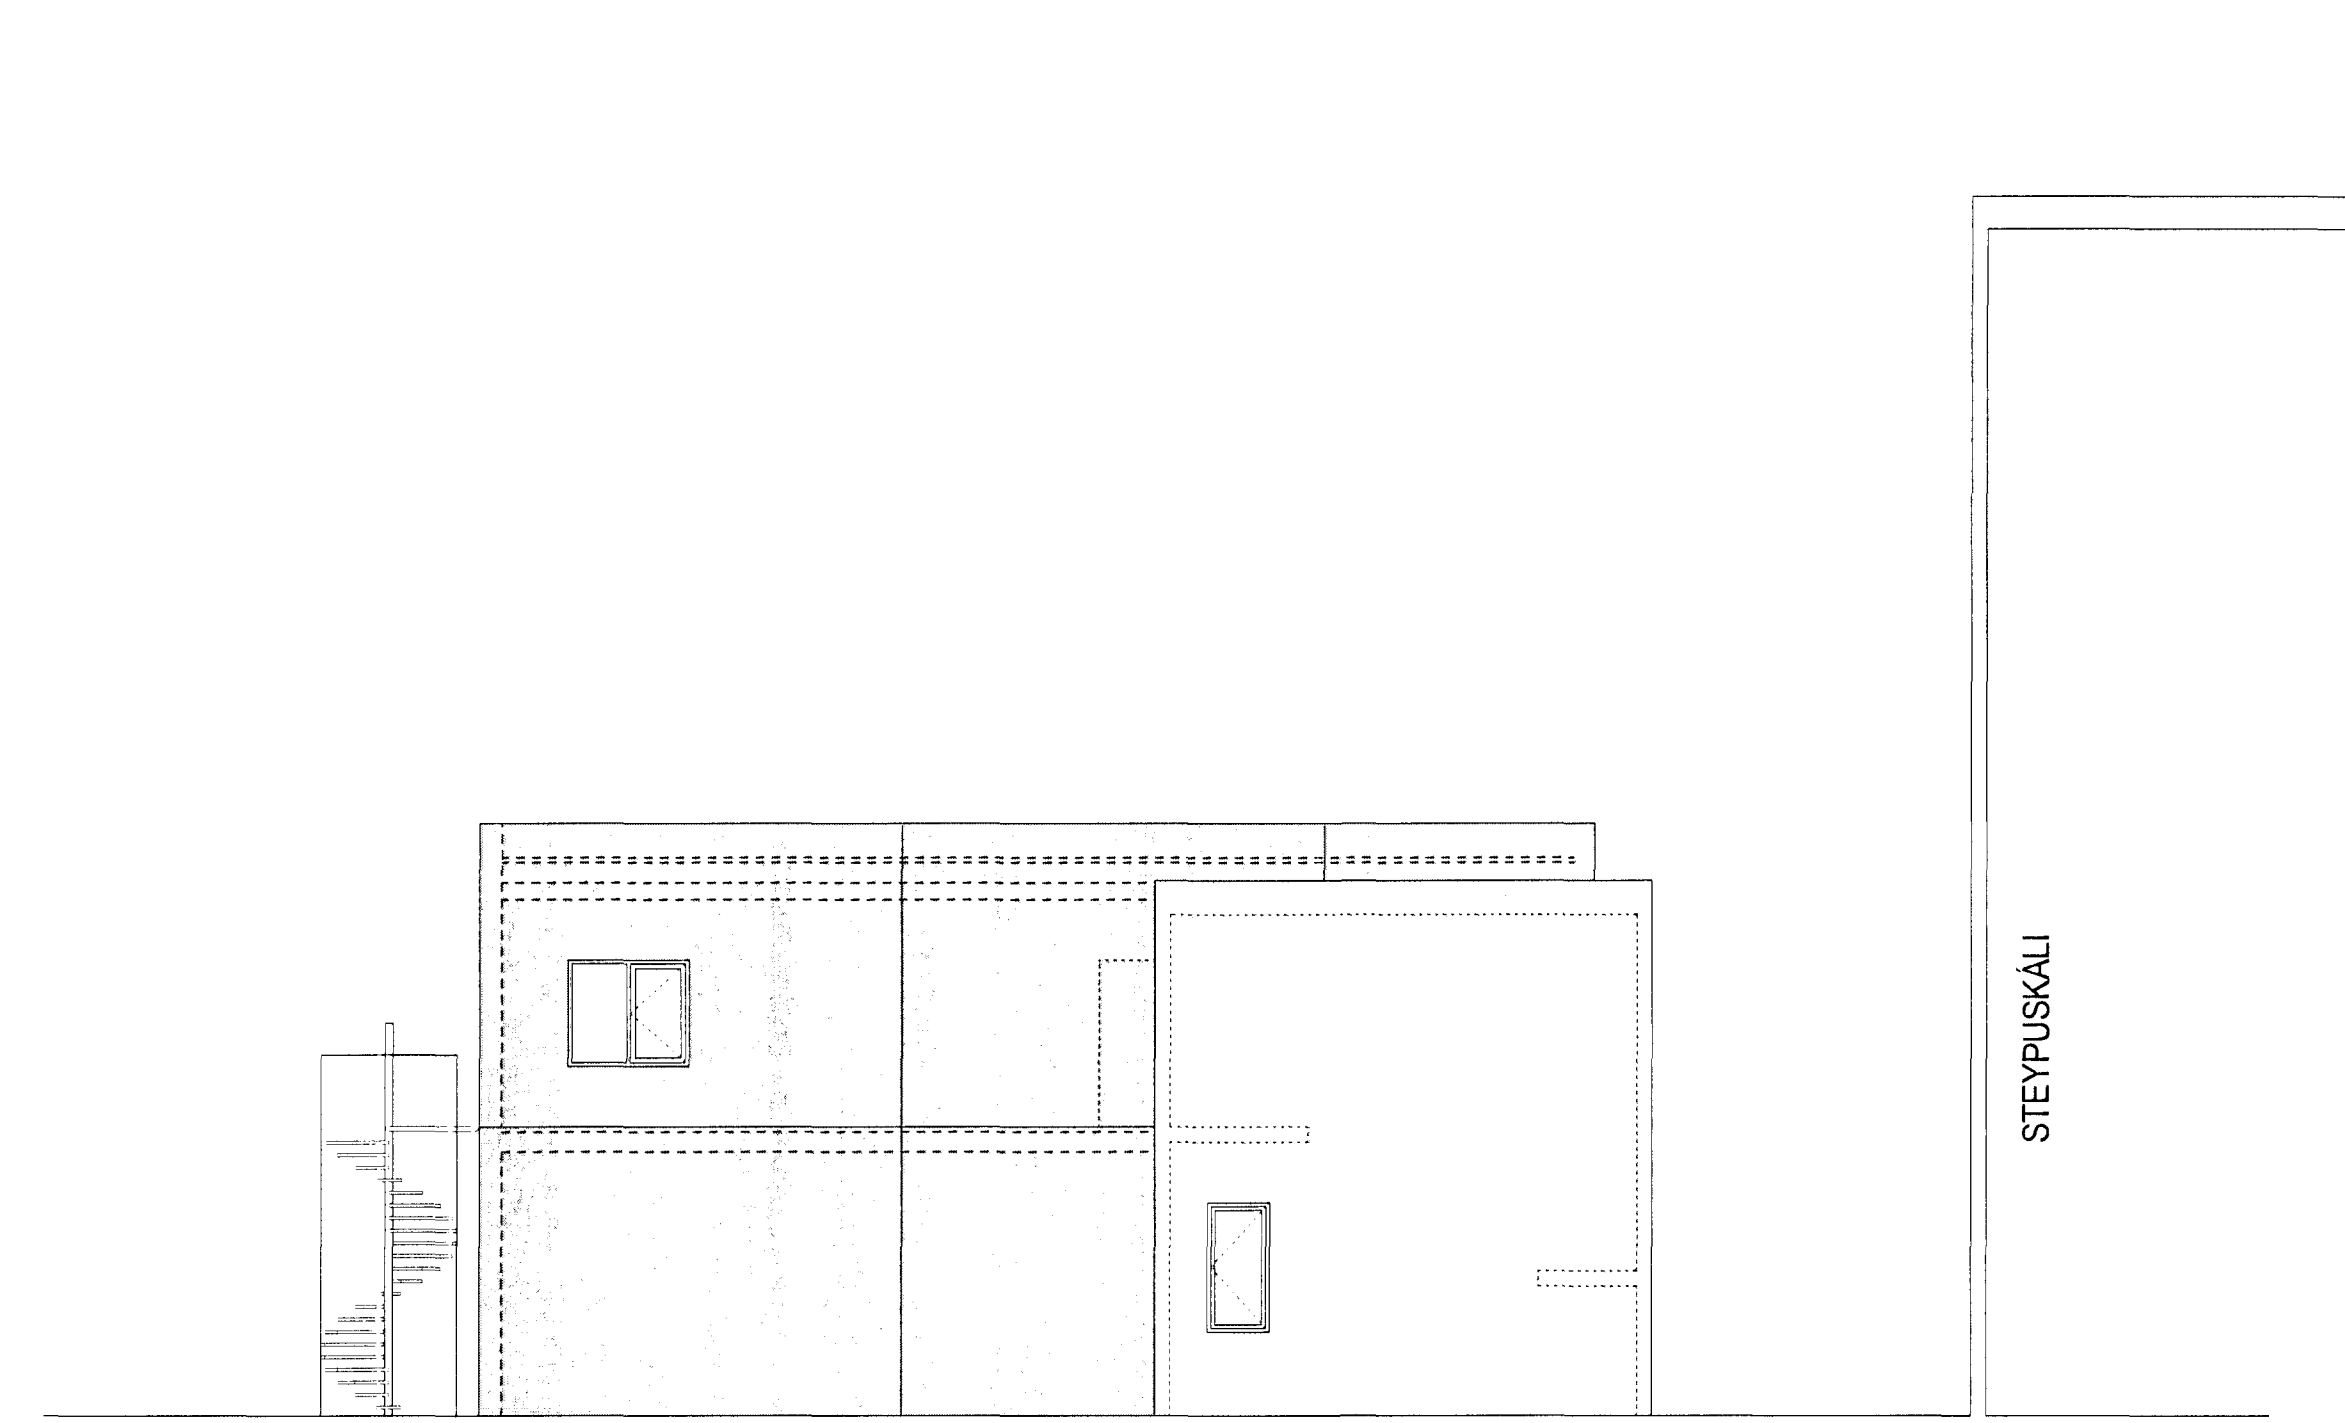

3 ÚTLIT SUÐUR
 mkv. 1:100

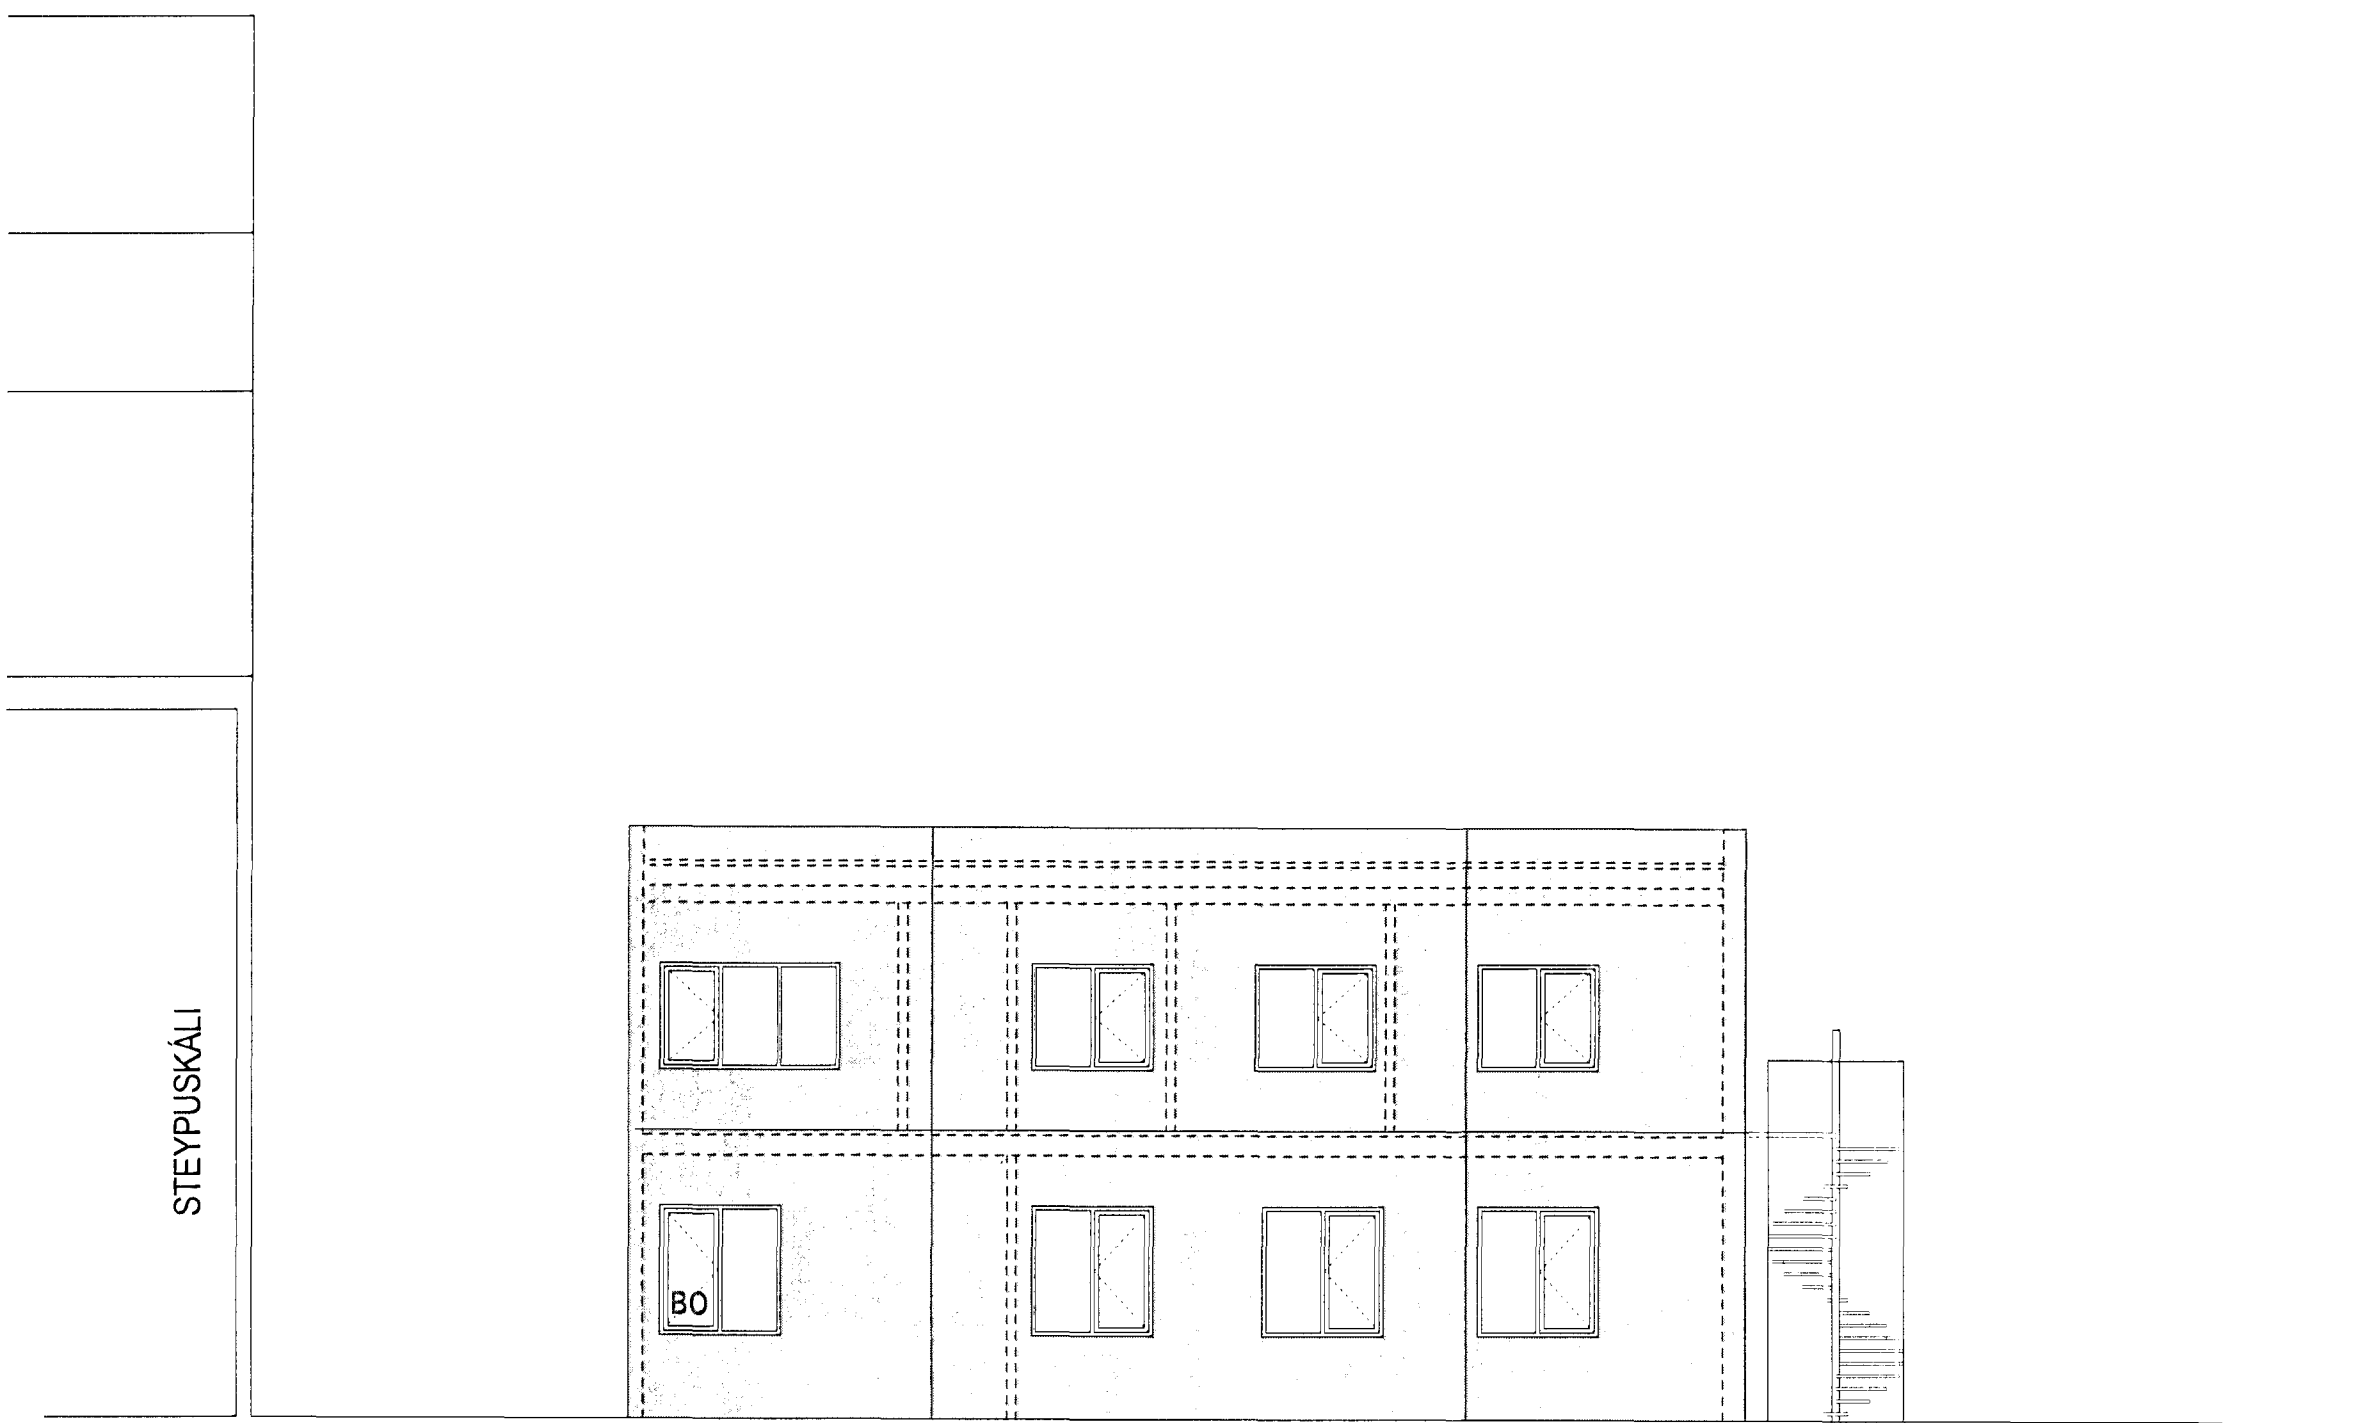

4 ÚTLIT NORÐUR
 mkv. 1:100

Skýringar: Legend:		B bostt við hurð á vesturhlöð	8.07.2011	BBJ	SK	This drawing is the property of the Rio Tinto Alcan Iceland Ltd. and handed out for personal use only. It may neither be copied nor made available to others without permission of Rio Tinto Alcan Iceland Ltd. The receiver is liable for any misuse.		Dagsetning / Date 08.02.2011	Teknað / Drawn BBJ	STEYPUKÁLI, ÞJÓNUSTUBYGGING ÚTLIT	Flökur nr.:	Blað nr.:	Nasta blnr.:
		Úg nr / Rev no	Lýsing / Description	Dagsetning / Date	Han / Tin Des / Dwg			Yfif / Ckd	Notk heim / Notk Rel Suopl Rel / ISAL Rel		Stærð / Format: A1	Miki / Scale: 1:100	Verisaki / Supplier: GLÁMA-KÍM



Rio Tinto Alcan

ISAL Yfirfarið og skráð, dags / ISAL Checked, date ISAL Samþykkt, dags / ISAL Approval, date