


Hús Úlfars Haraldssonar við Arnarhraun 12

Borðasperrur 1:20

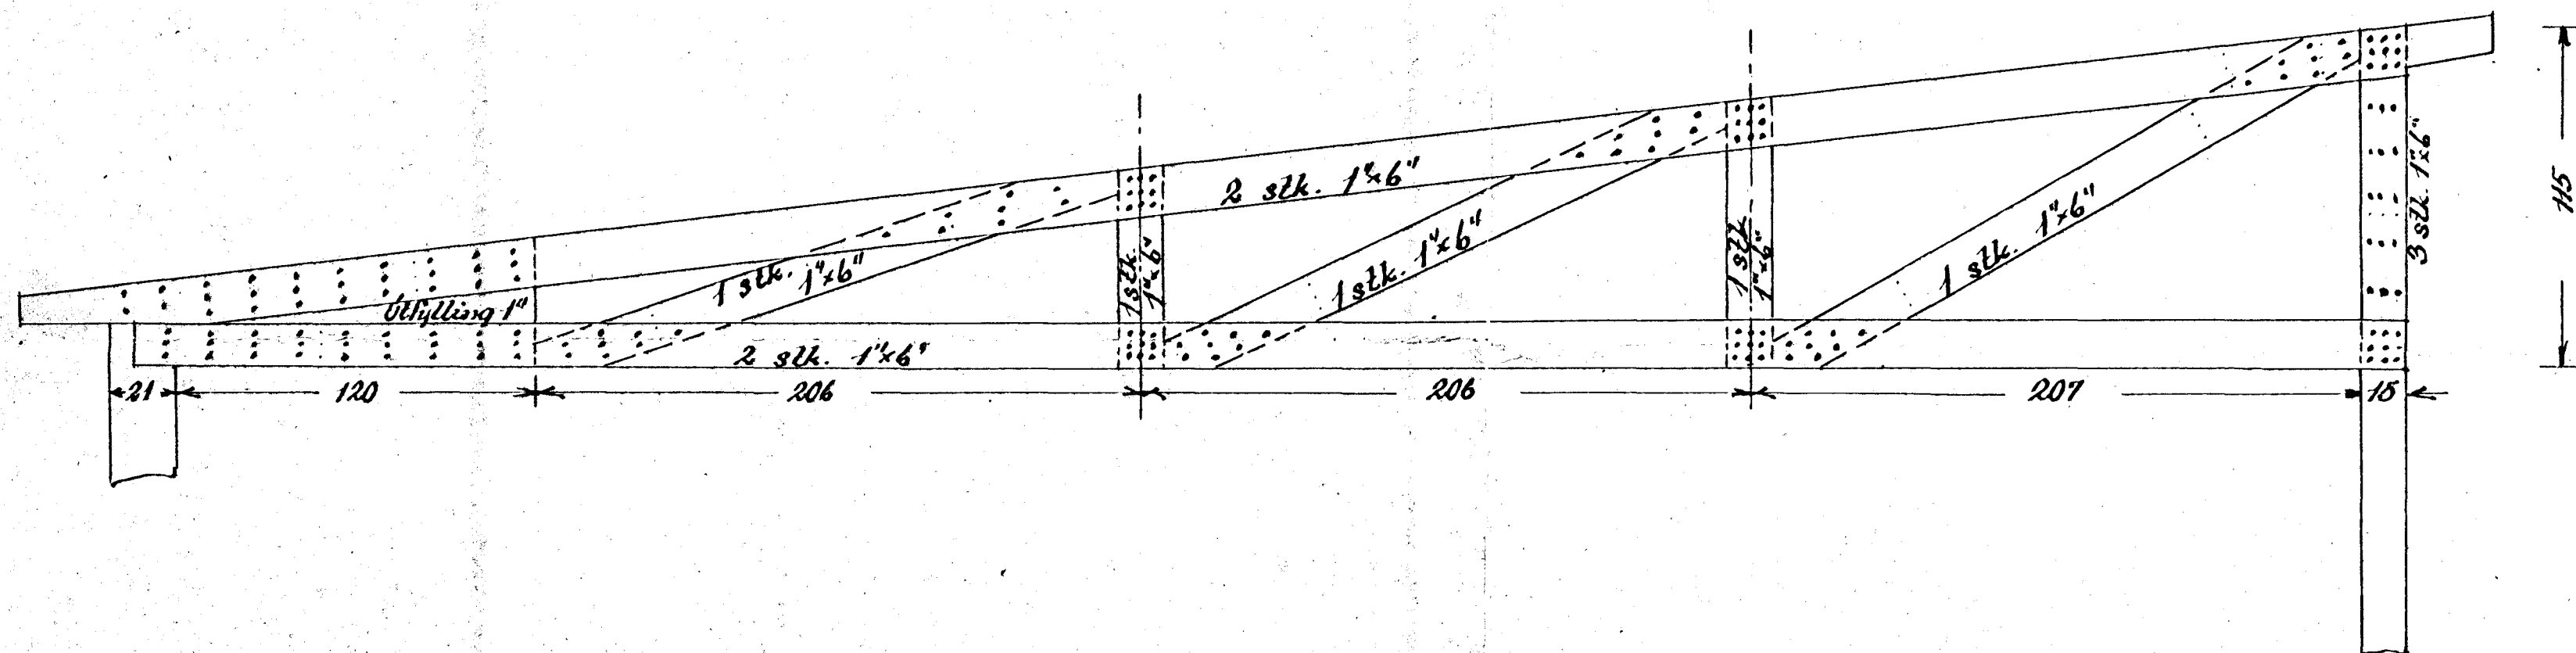

• 3" saumur

Bil milli sperra 100 cm

Hafnarf. í okt. 1959

Ög. J. Ólafsson