



SNID I LOFTRÁS  
INNVEGG 1:10


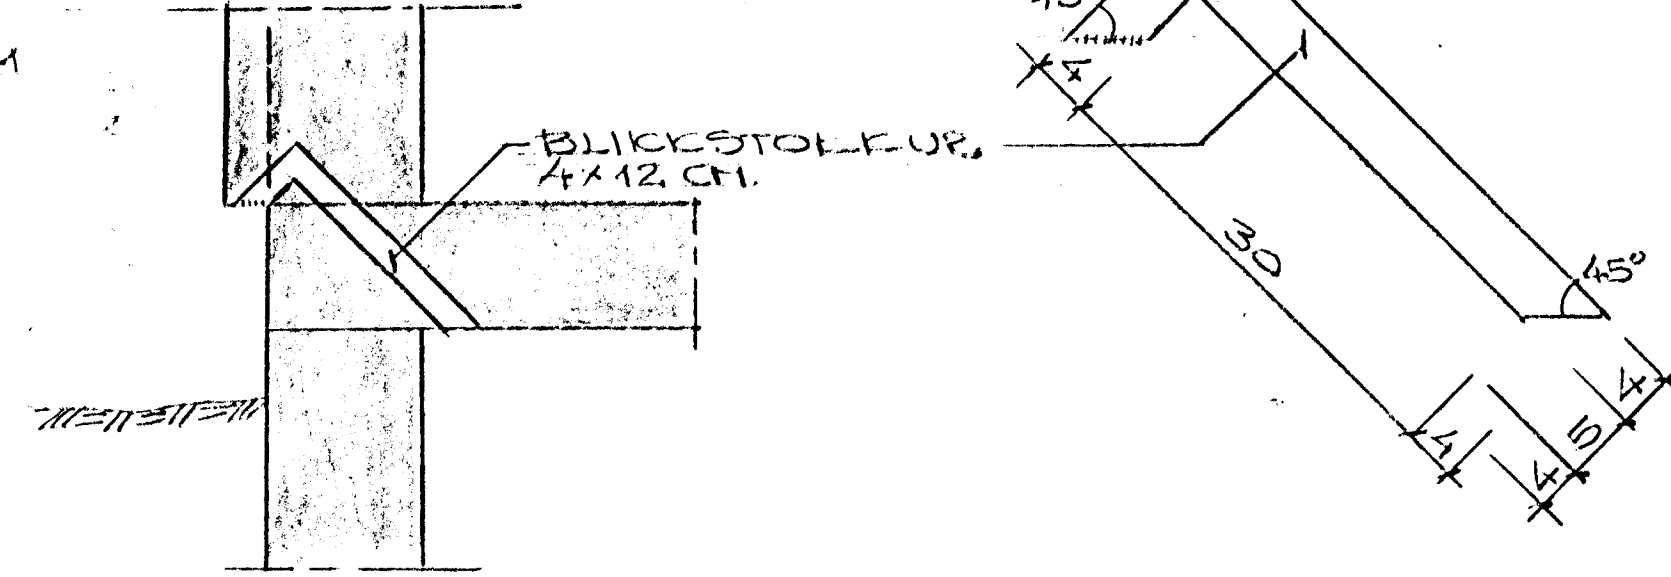


SNID I LOFTRÁS  
TUTVEGG 1:10

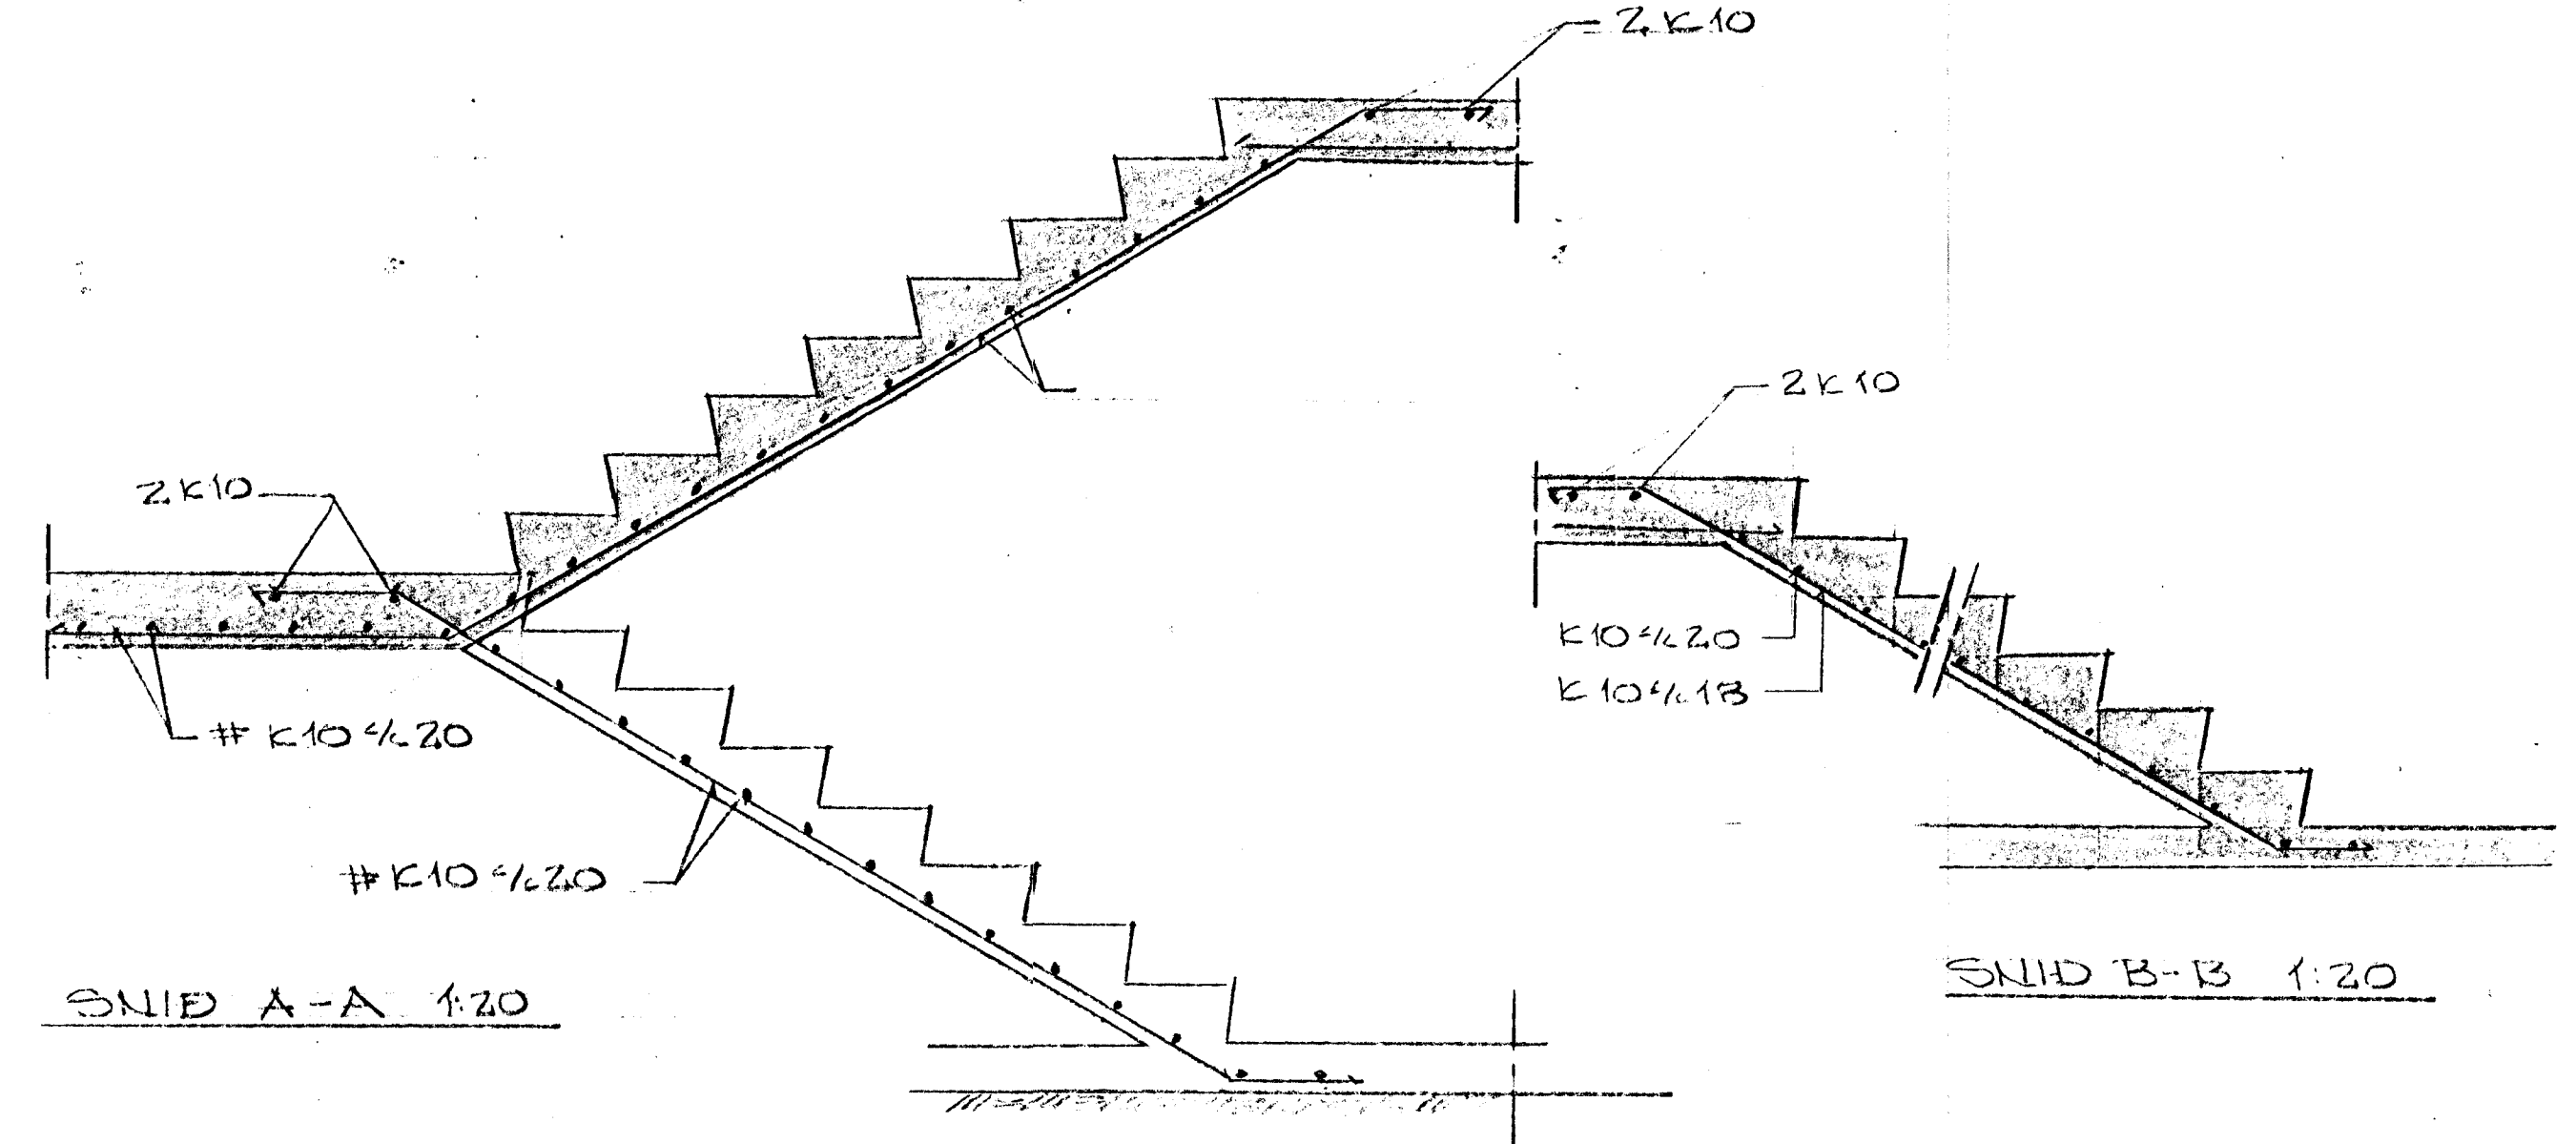

SNID A-A 1:20

SNID B-B 1:20

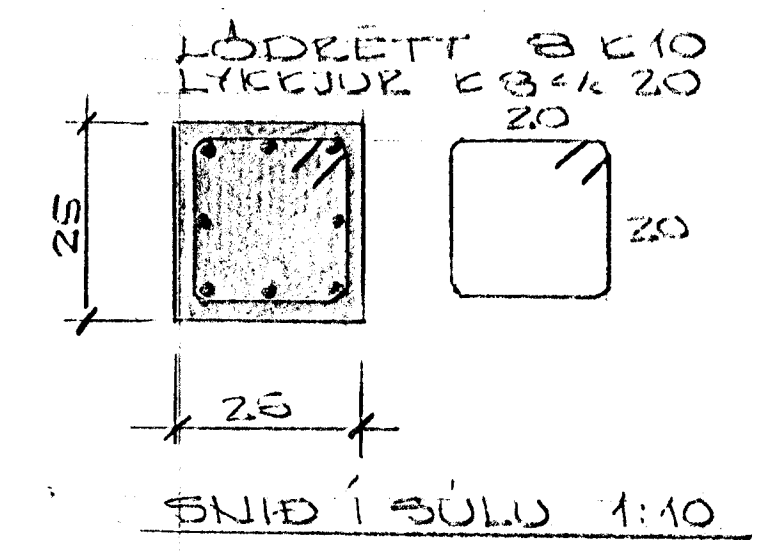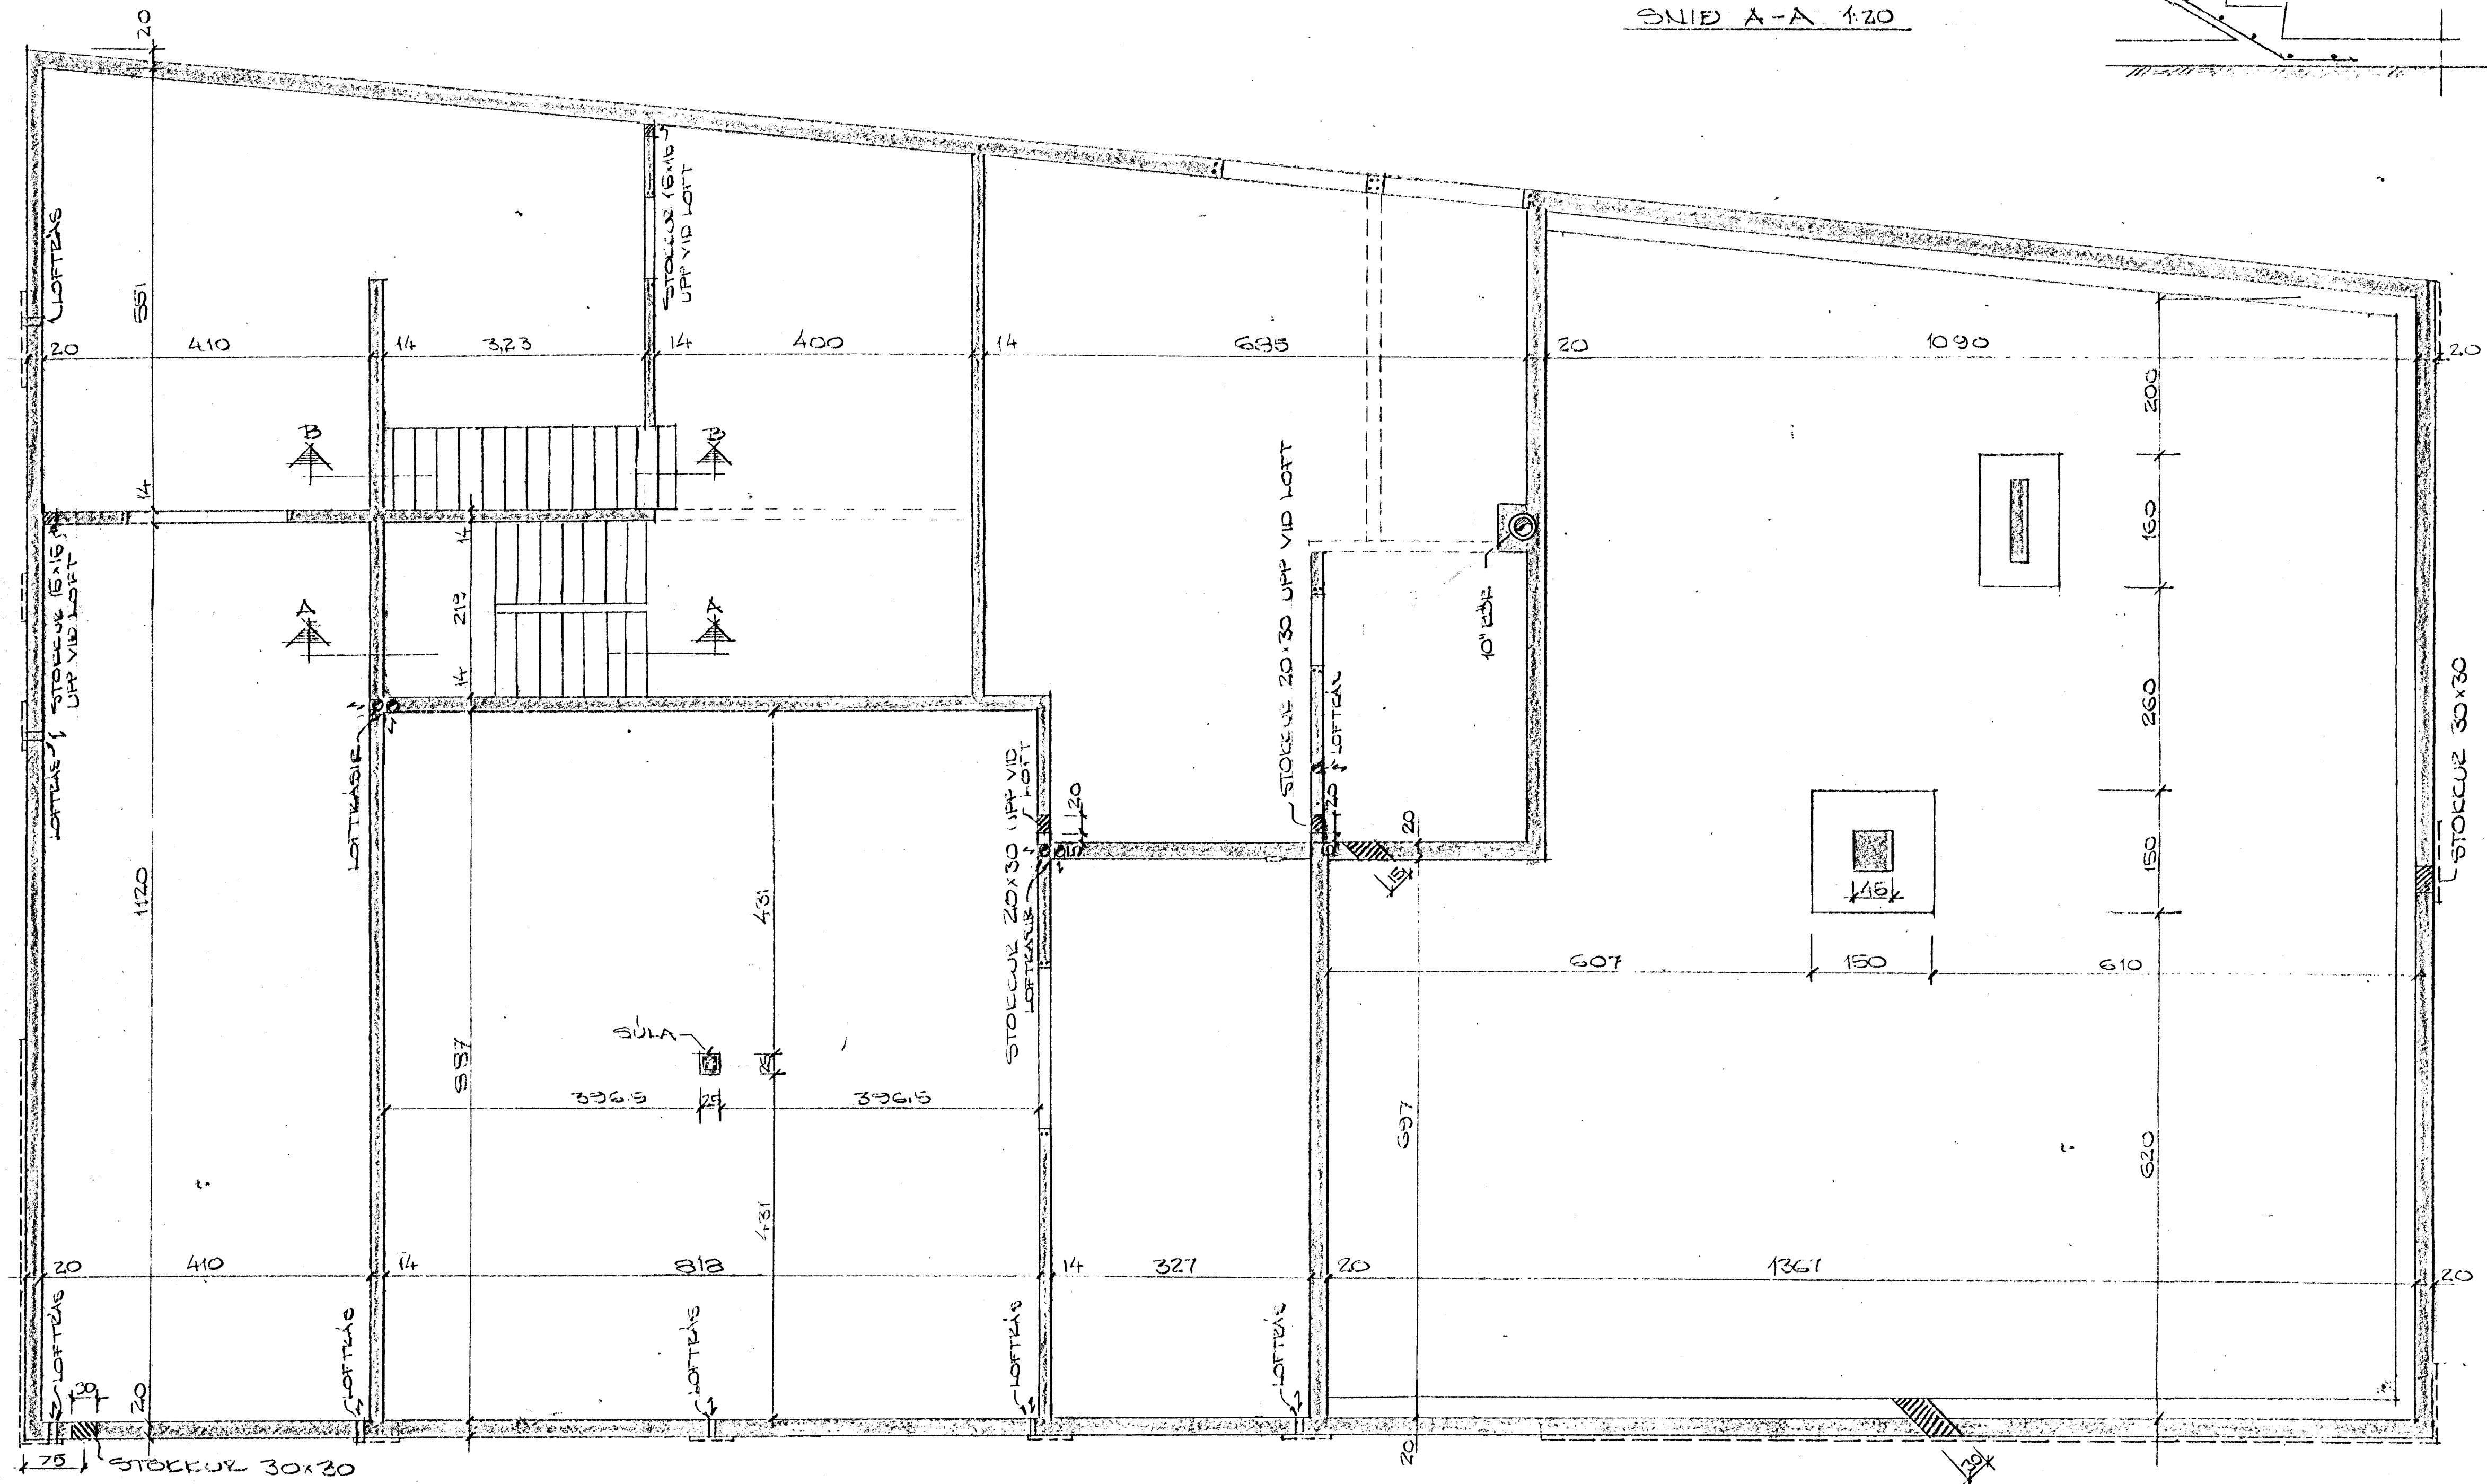

SNID Í SÚLU 1:10

STEYPA K 200  
STÁL KS 40

AKNARÞRAUN 21 HAFNARFIRÐI	SIKURDUR ODDSSON TÆCHNIFRÆÐINGUR 351533
KJALLARI	MEY 150,2010 DAGS 19-11-68
	ZEIEN 50 TRINN 50