




BITI B2 1:50

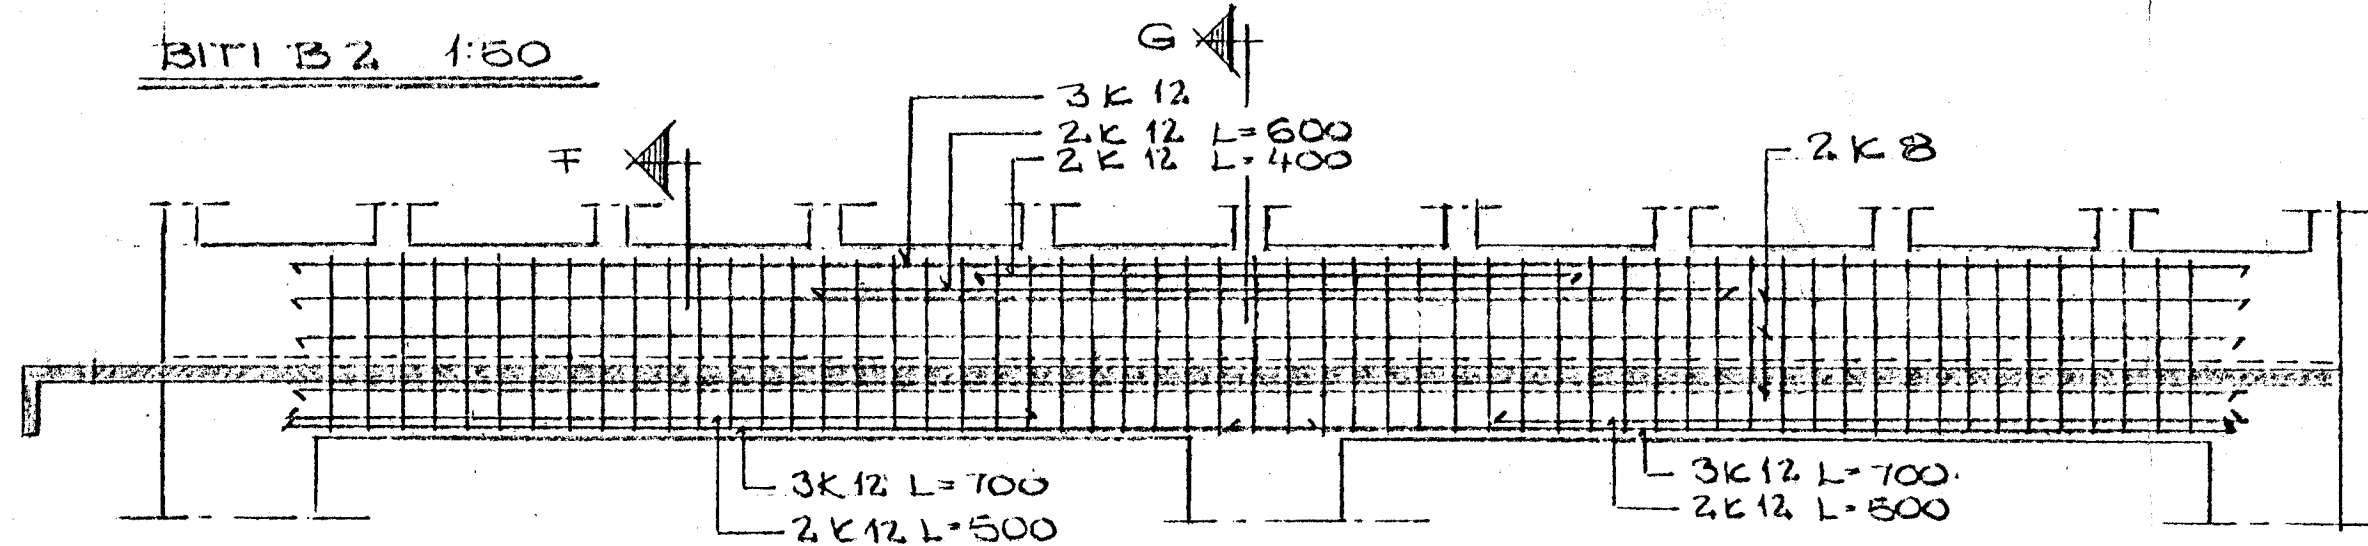


BITI B1 1:50

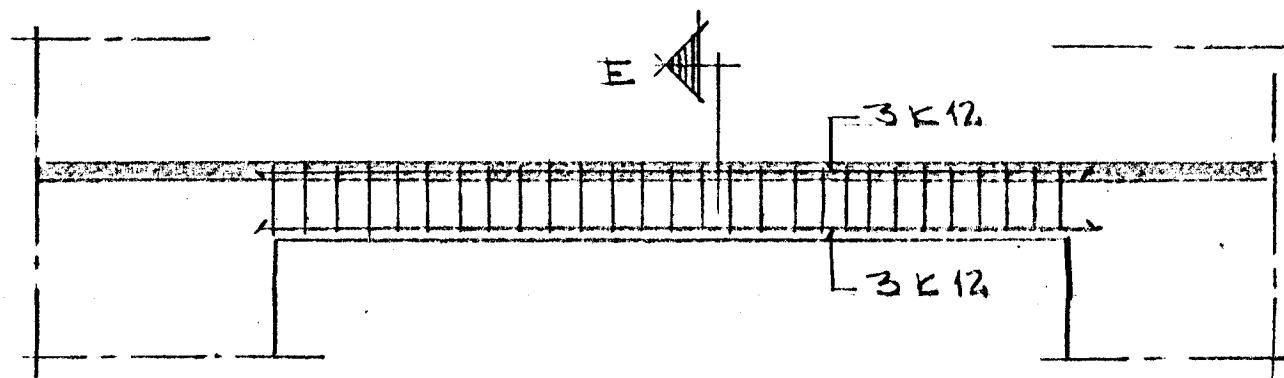


BITI B3 1:50

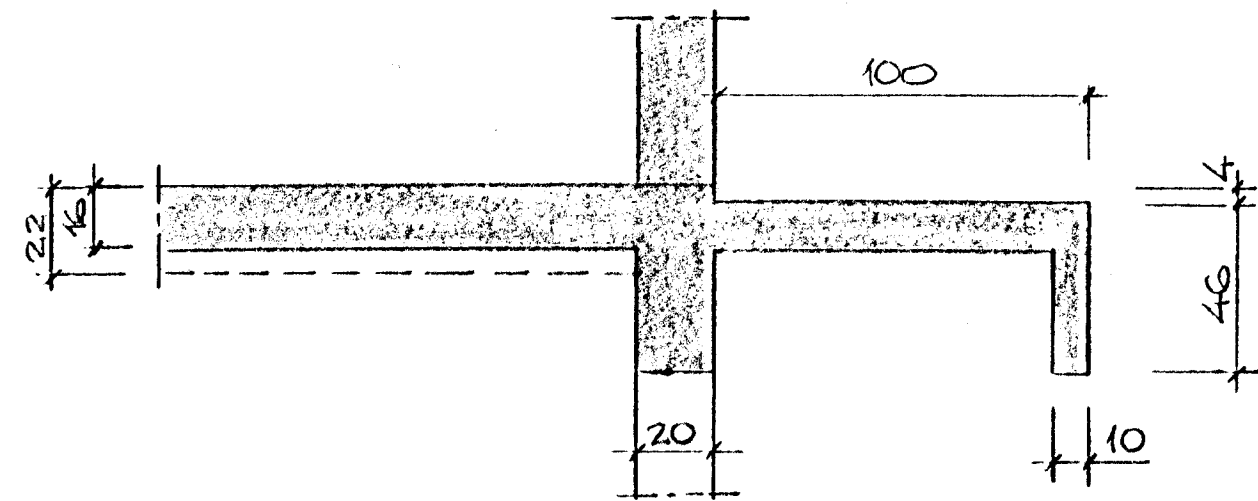


SNID B 1:20

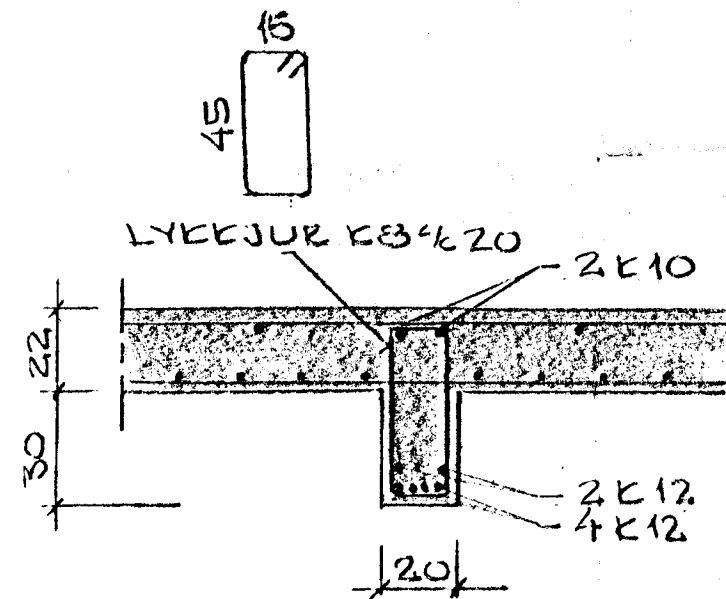


SNID C 1:20

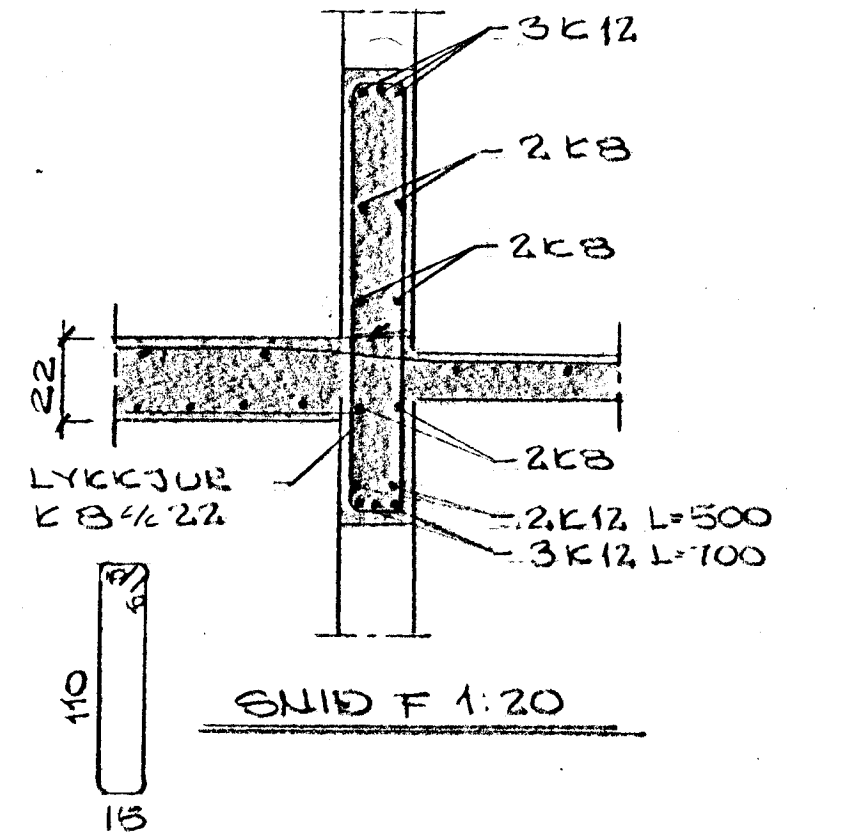


SNID F 1:20

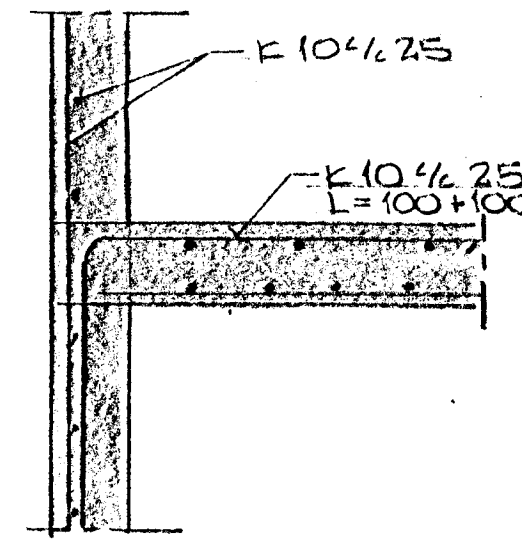

SNID D 1:20

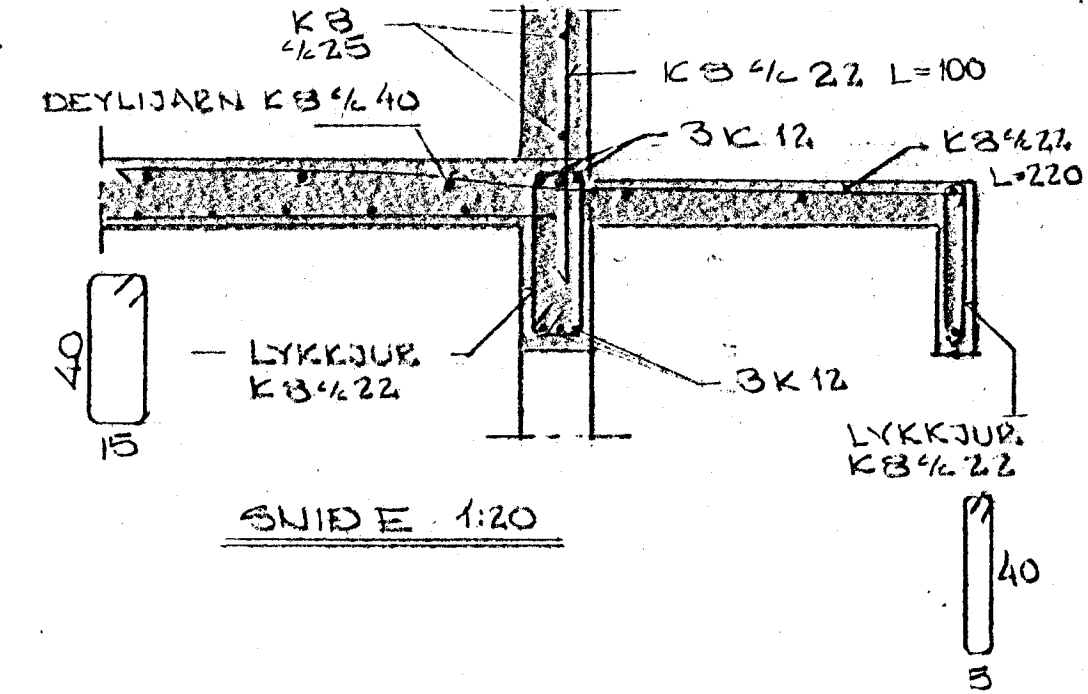

SNIDE 1:20

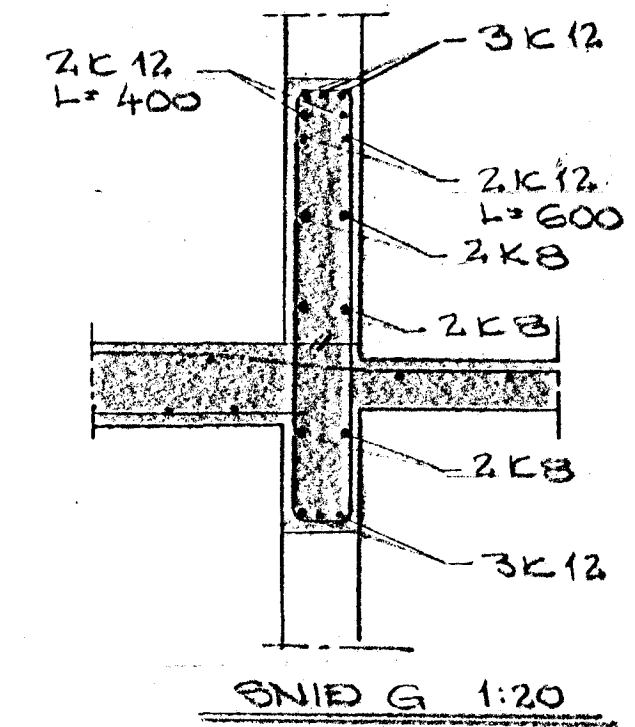

SNID G 1:20

ALLM SEYRINGAR
SJA TEIKN 02405

ARNARHEIÐUN 21 HAFNARFIRÐI		SKURÐUR ODÐERSON TEKNIFRÉÐINGUR	
BITAR	REV 1:50,20	REIÐ 50	NR 024.06
	DAGS 5-2.69	TEIÐ 50	