



Hús Halldórs Guðmundssonar, Arnarhrauni 31, Hafnarfirði


Plata yfir 1. hæð  
M. 1:50

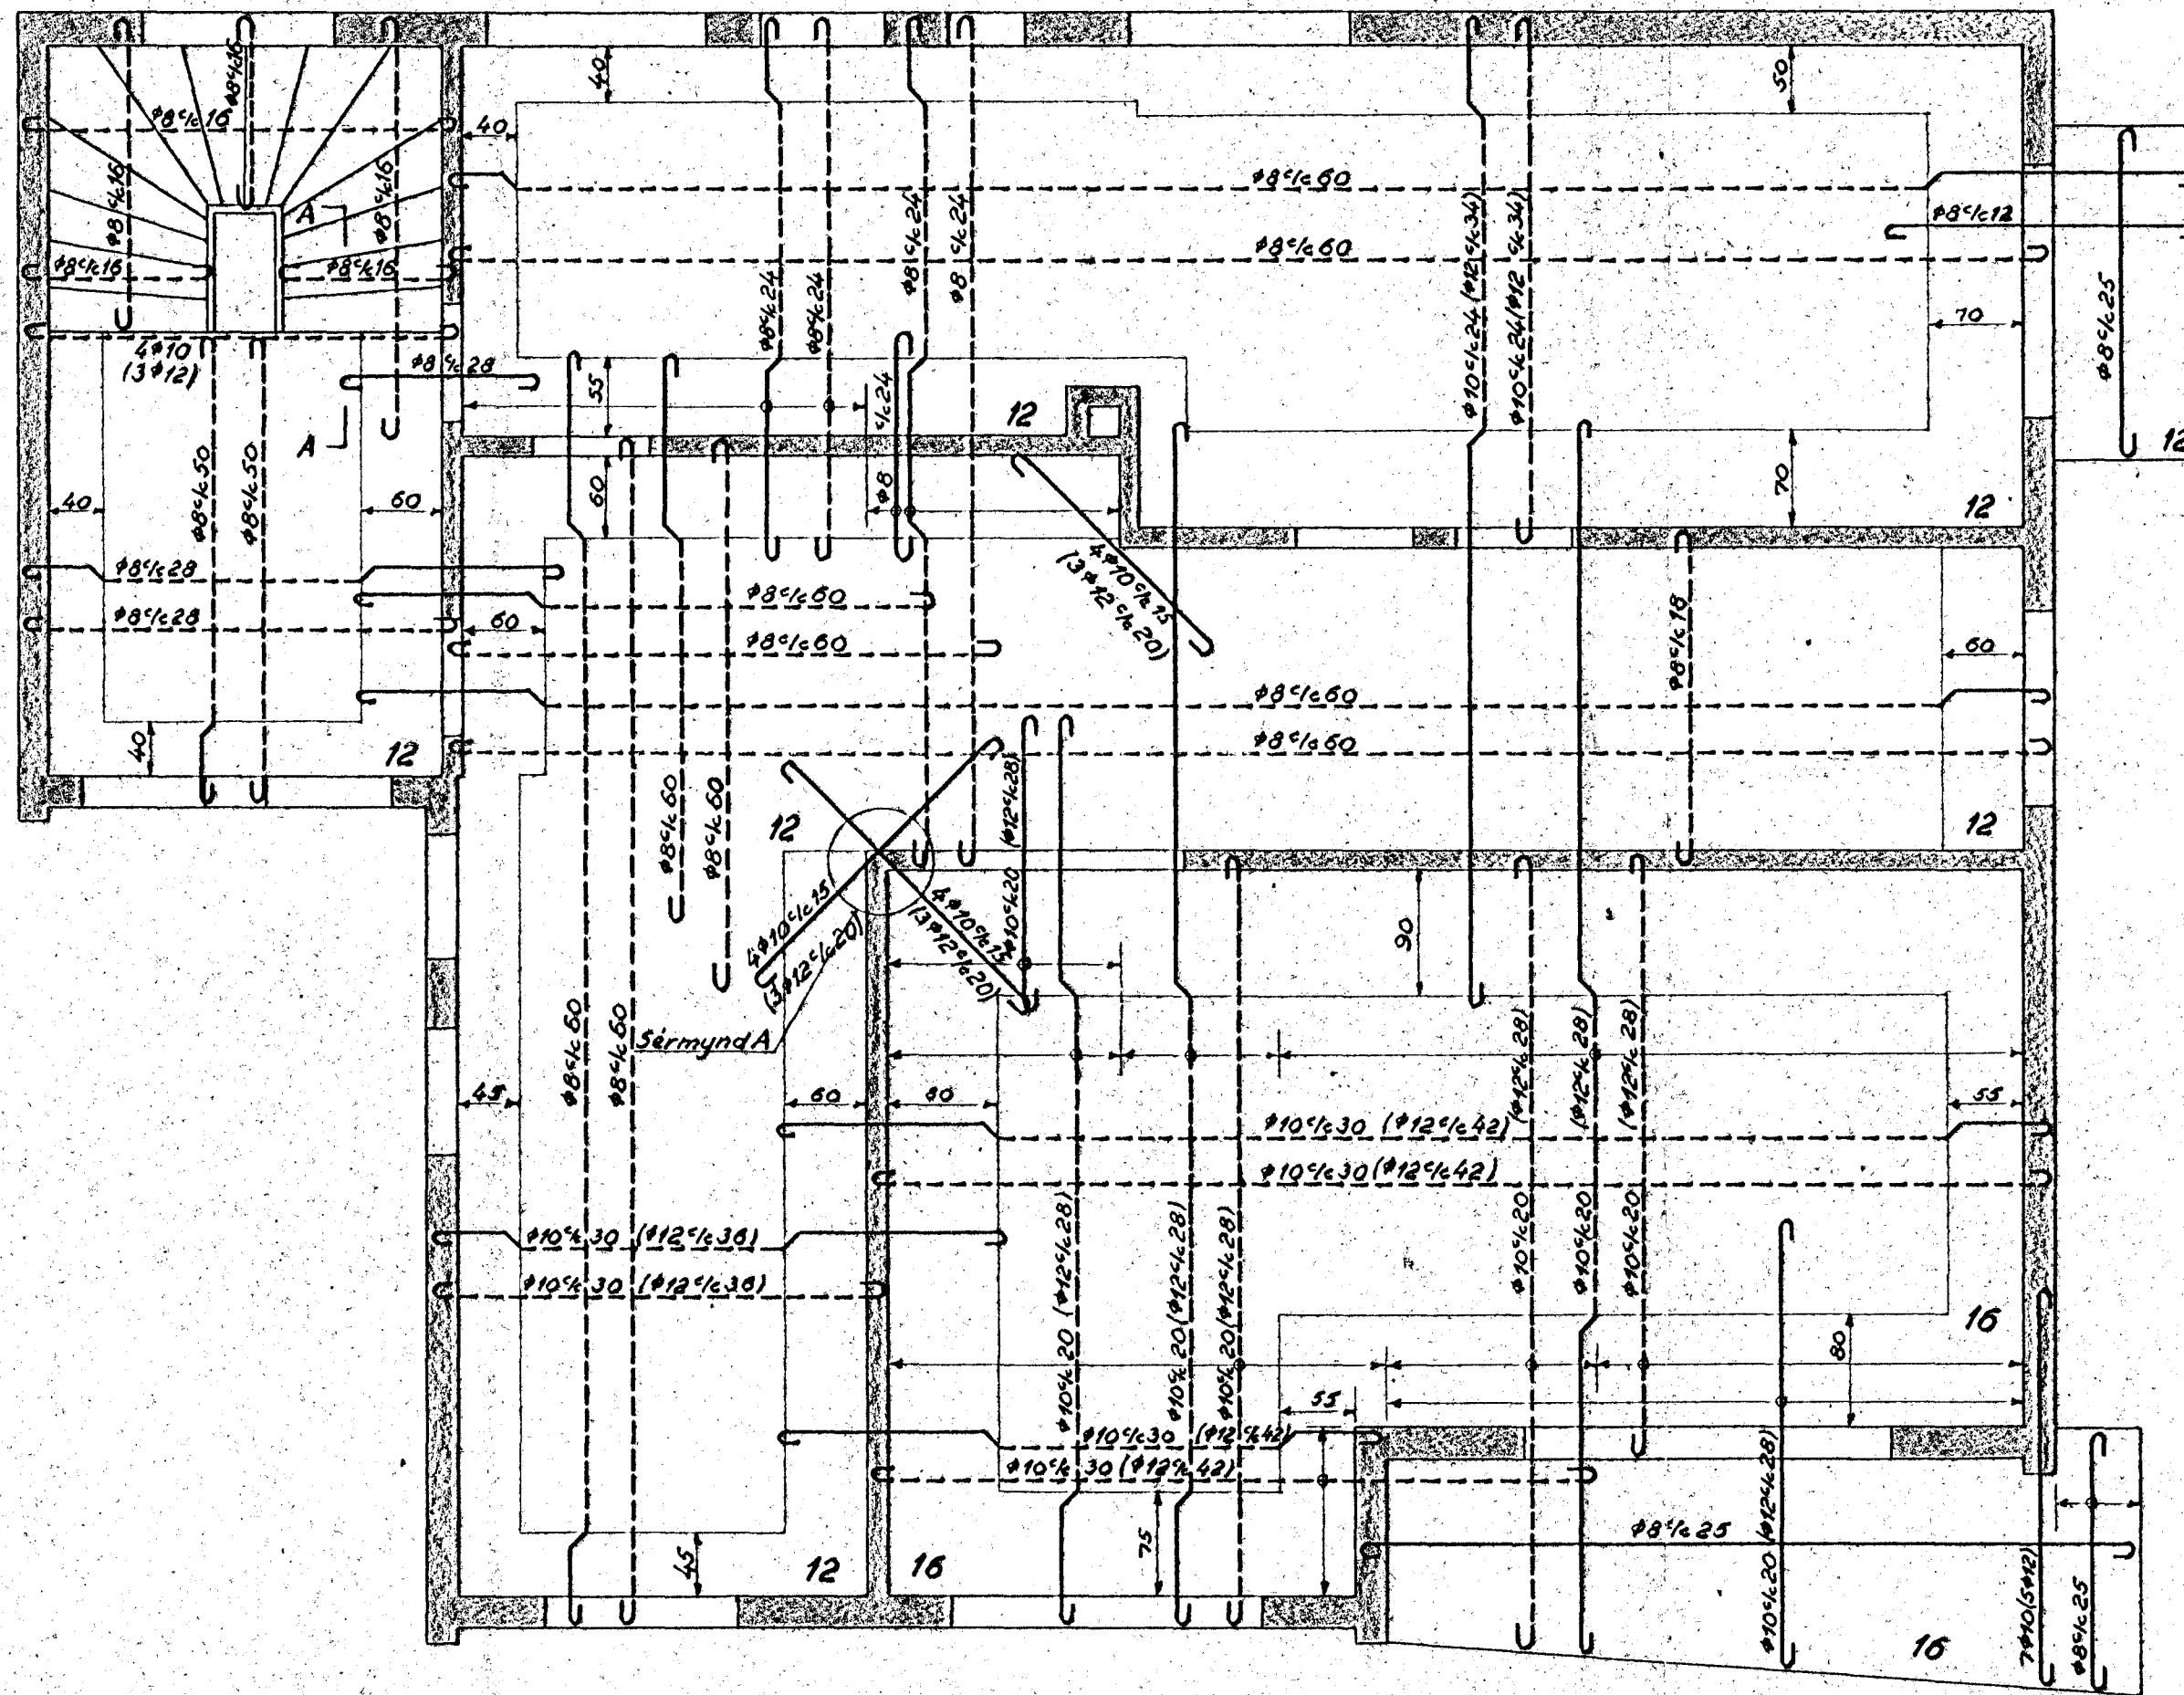


Snið A-A M. 1:20

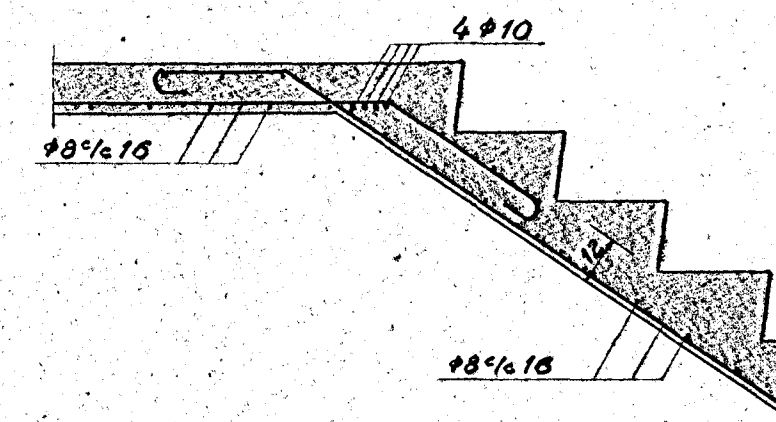

Sérmynd A M. 1:20

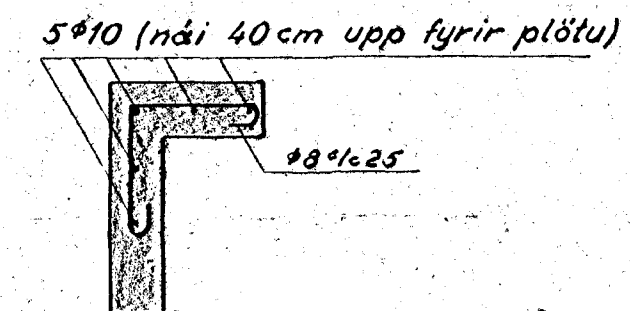

Járn umhverfis glugga M. 1:50

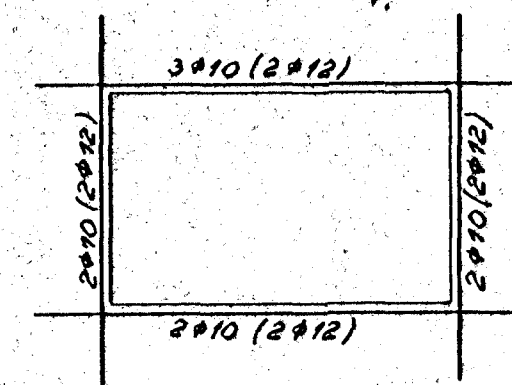

8mm járn skreytist 35 cm  
 10 -- -- -- 40 --  
 12 -- -- -- 50 --

Reykjavík í sept. 1958  
 Gunnar Baldvinsson