



Hús Halldórs Guðmundssonar, Arnarhrauni 31, Hafnarfirdi


Plata yfir 2. hæð
M. 1:50

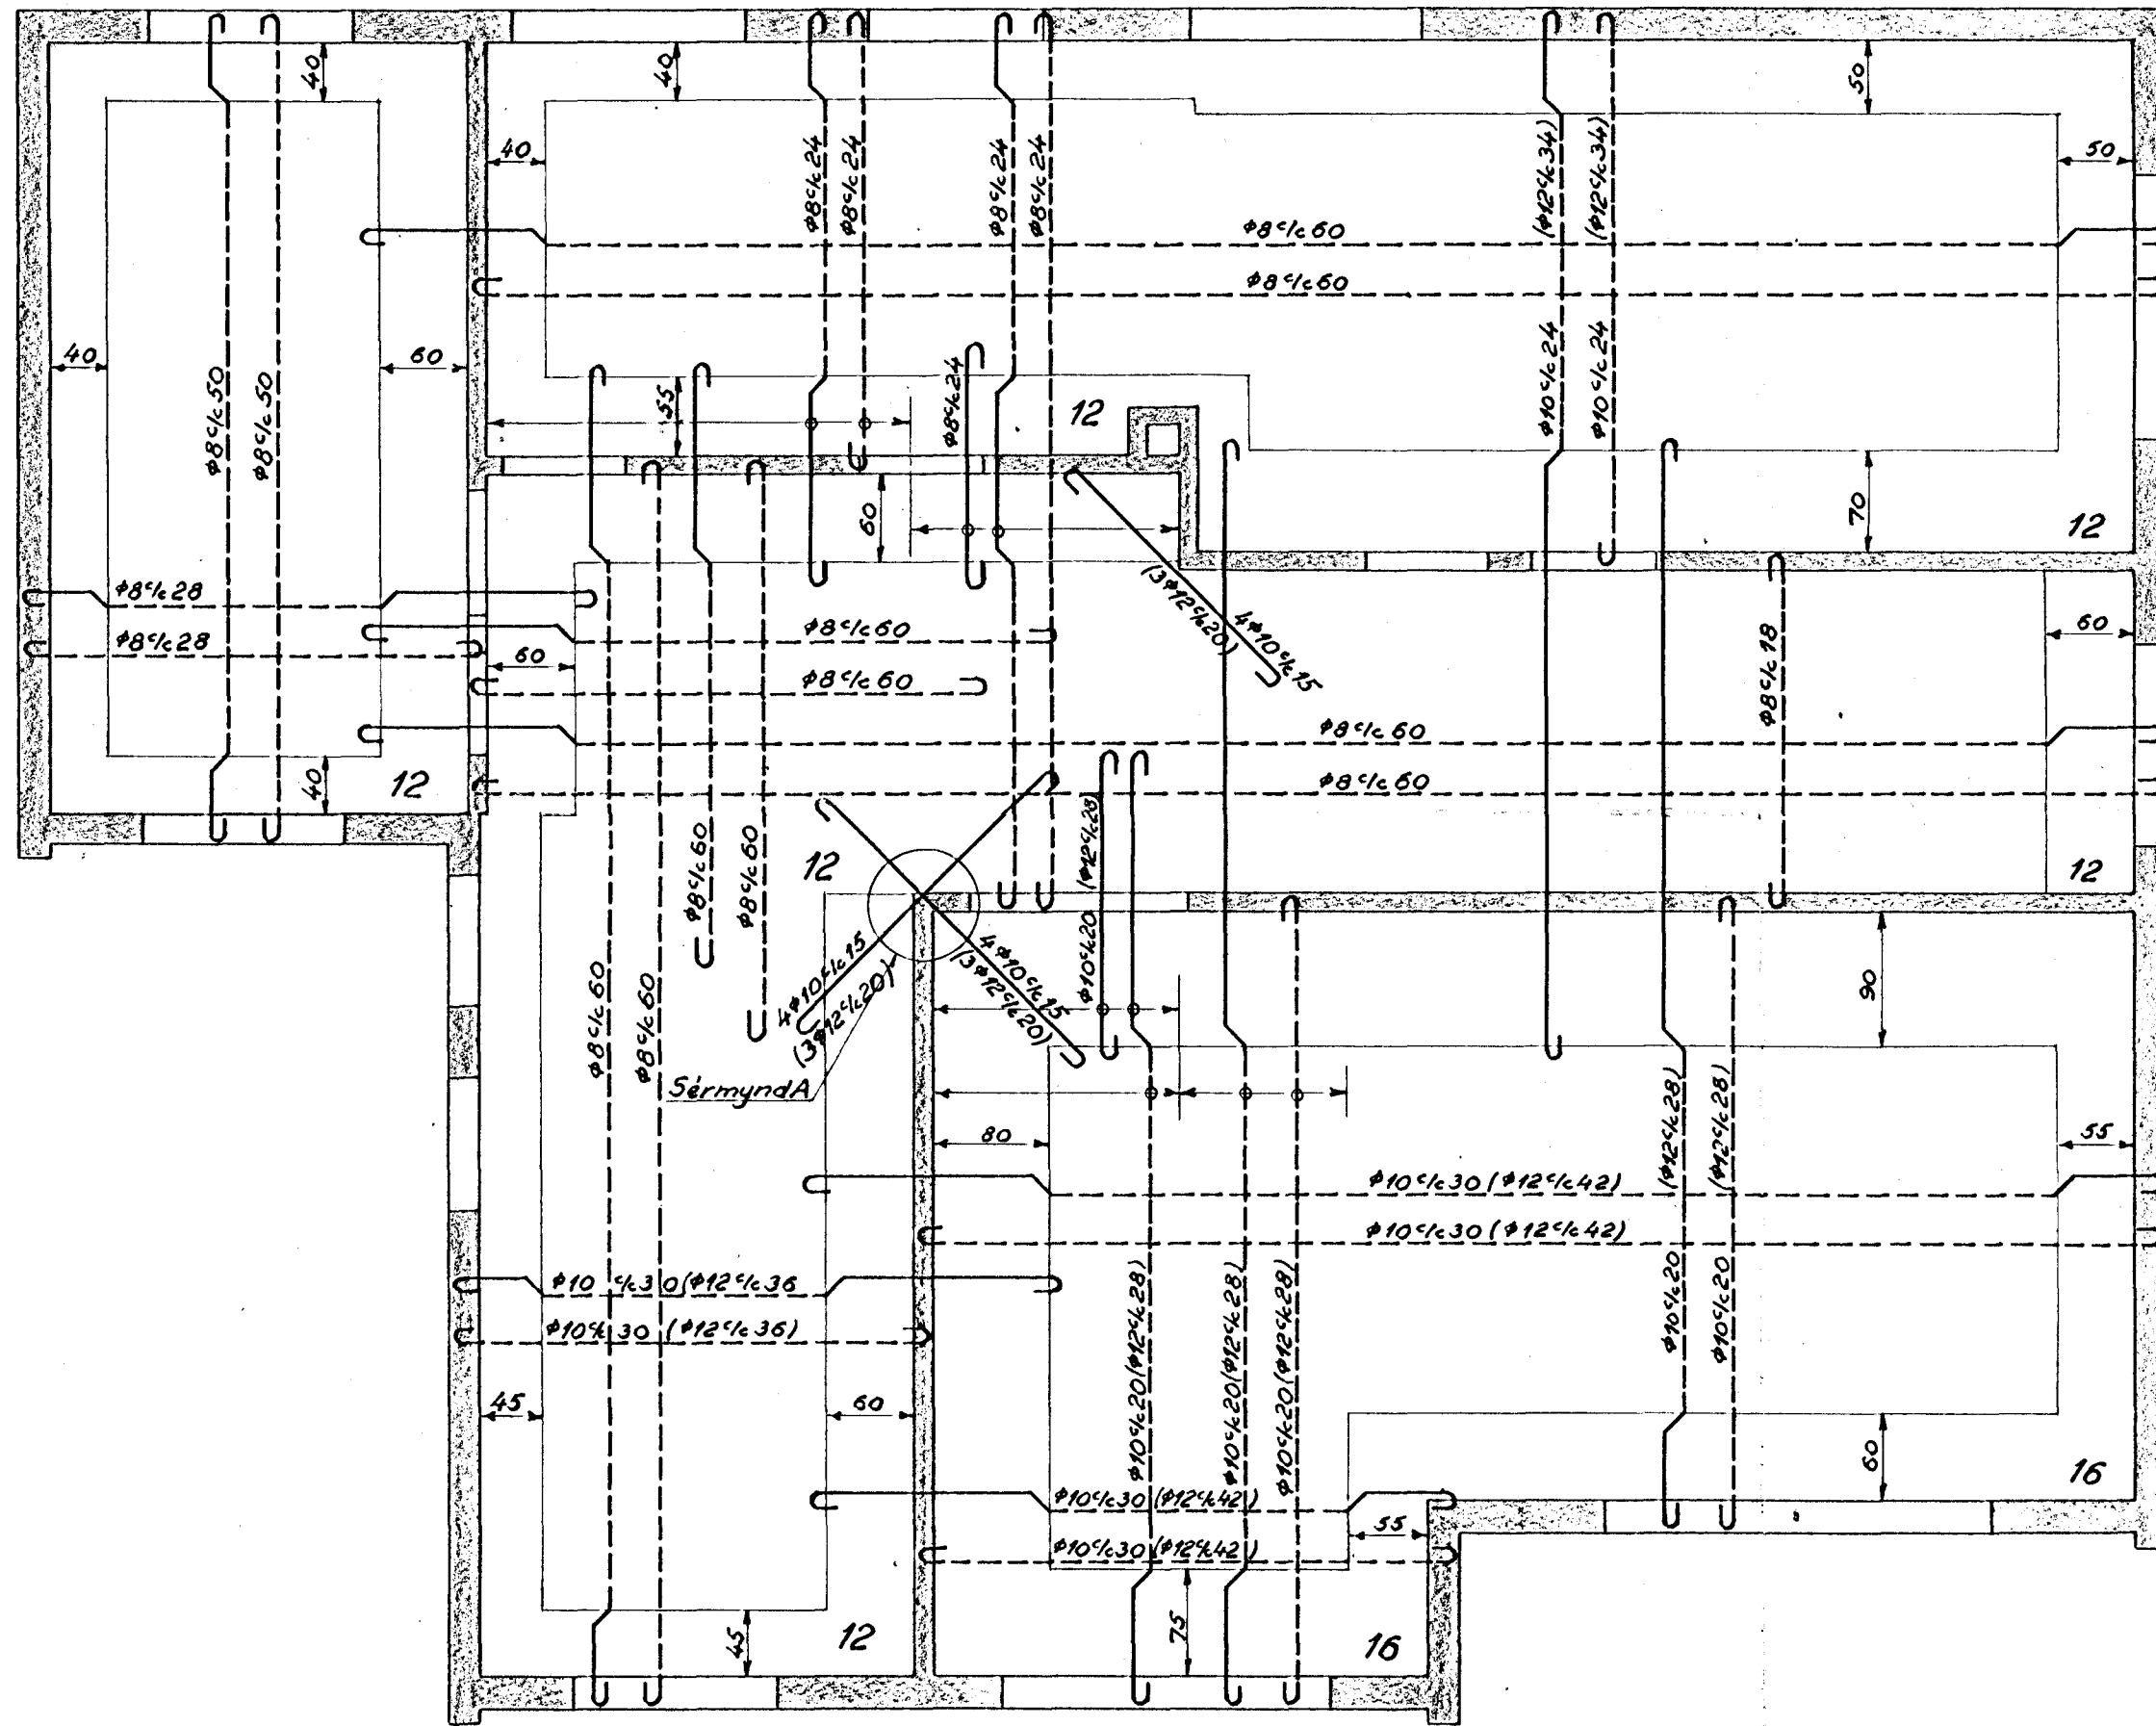


Snið i portvegg M. 1:20

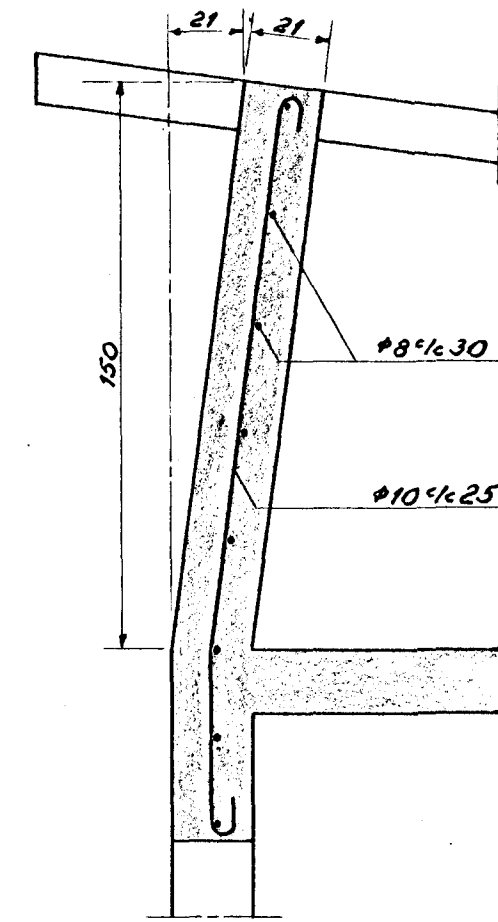

Sérmynd A M. 1:20

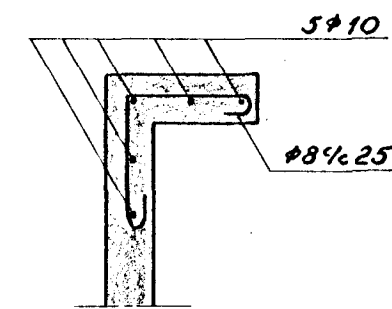

Járn umhverfis glugga M. 1:50

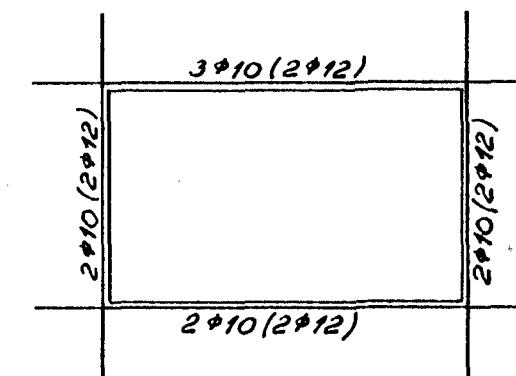

8mm járn skeytist 35cm
10 -- -- -- 40 --
12 -- -- -- 50 --

Reykjavík í sept. 1958
Guðman Baldursson