

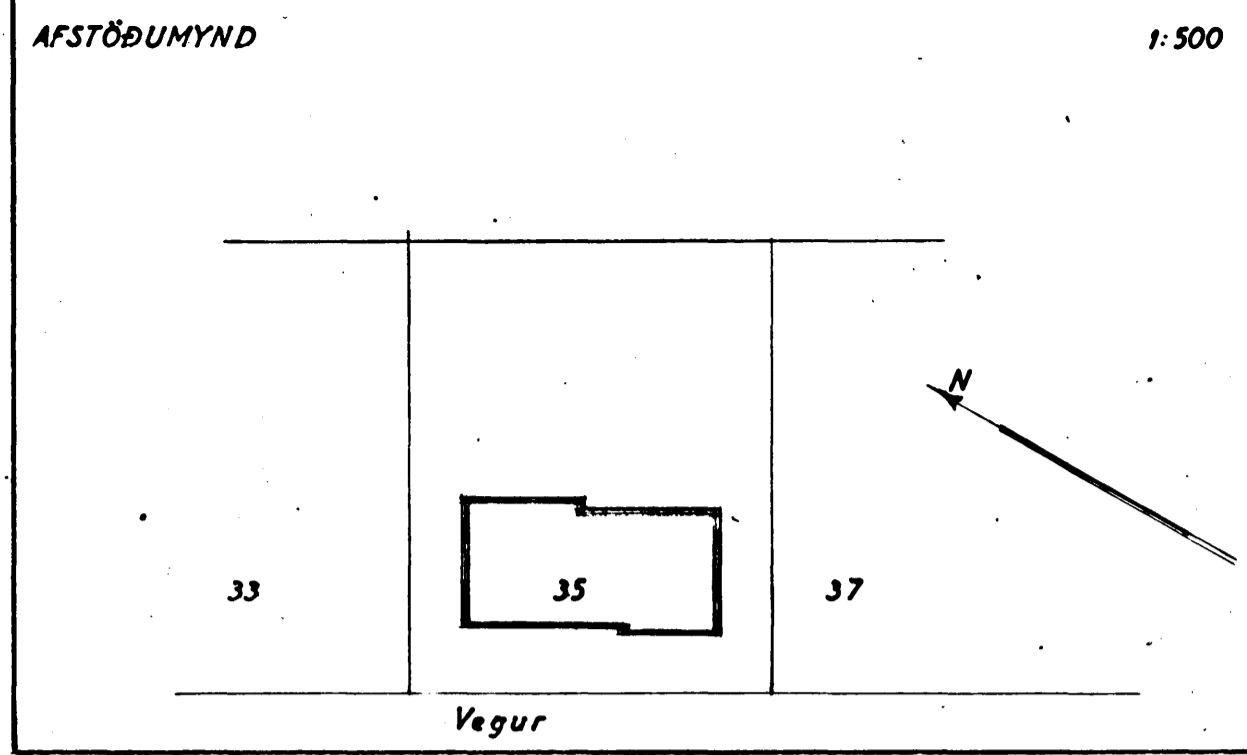
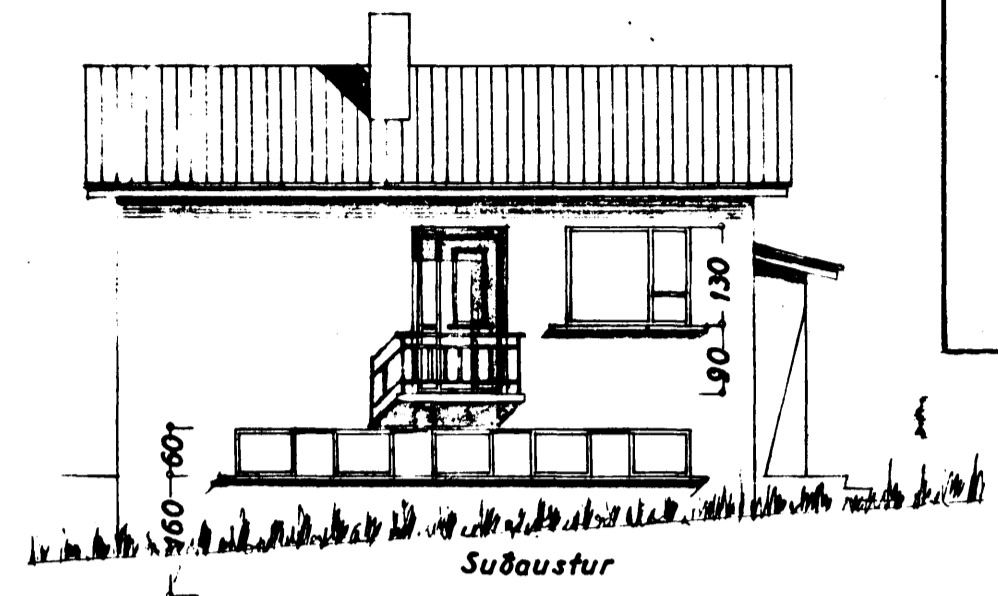
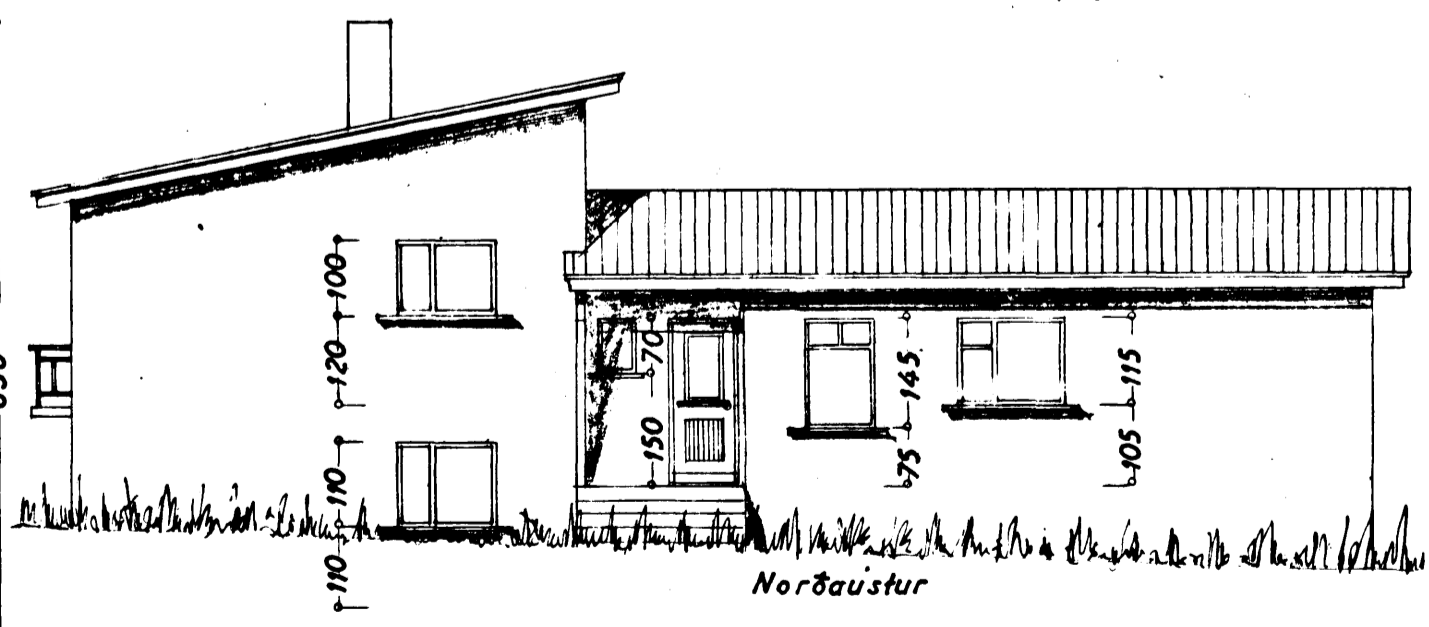
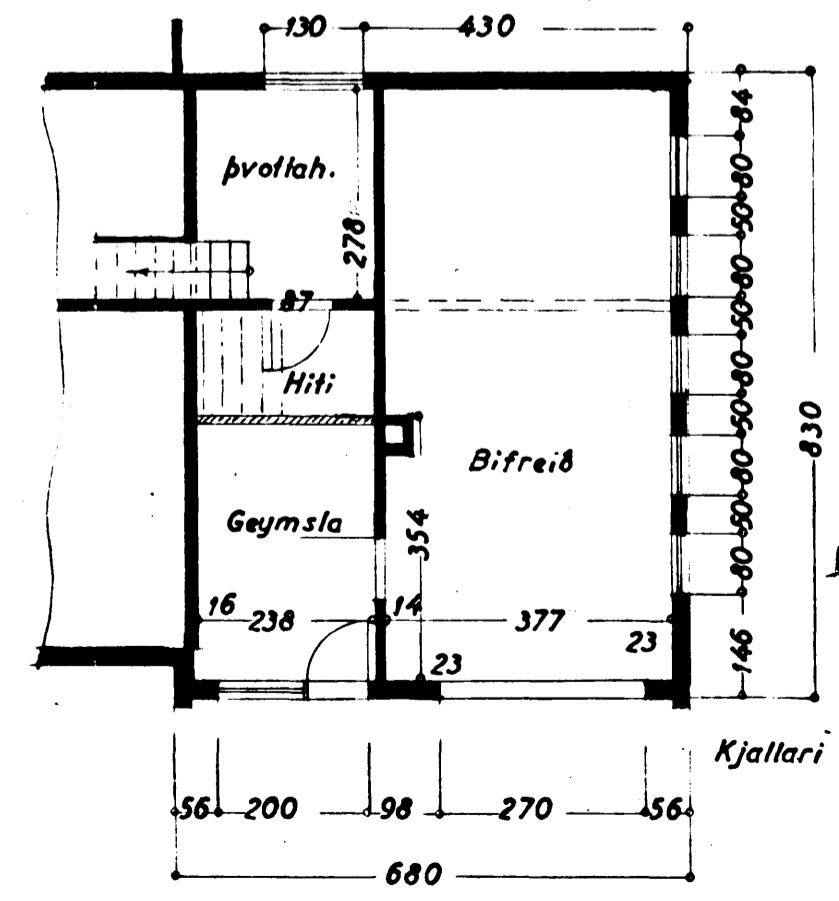
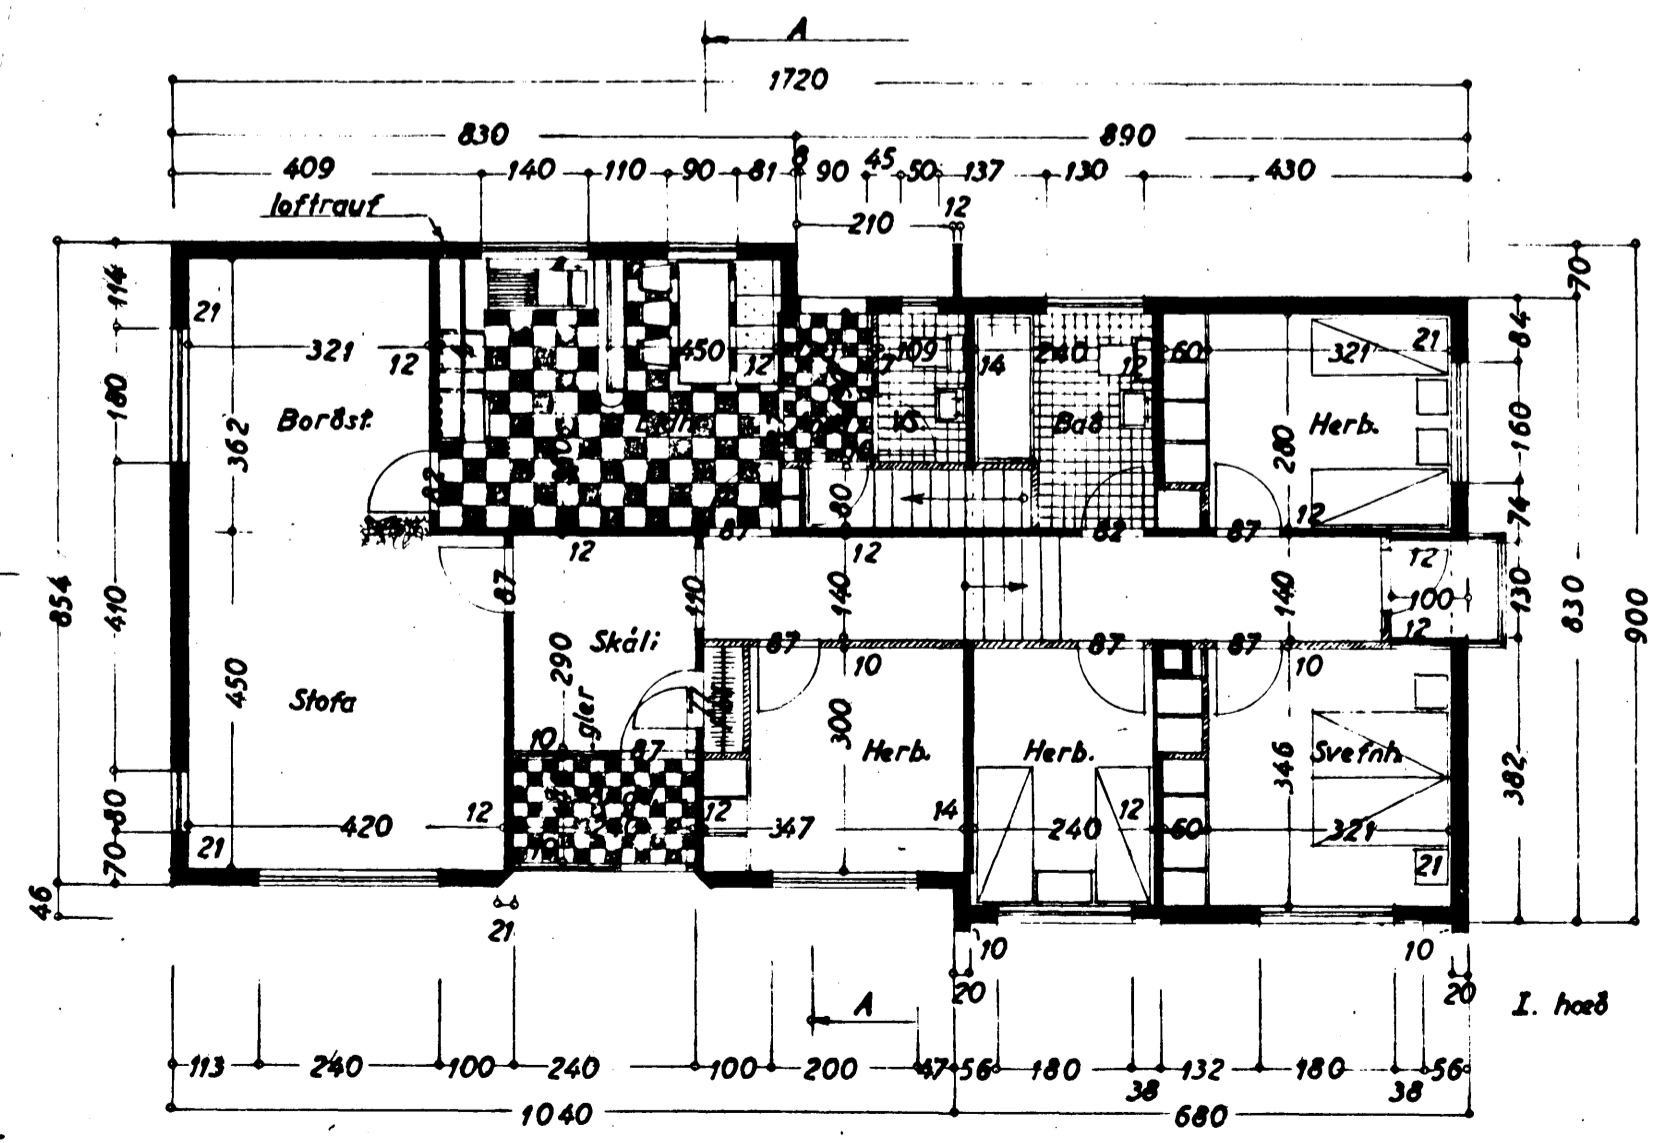
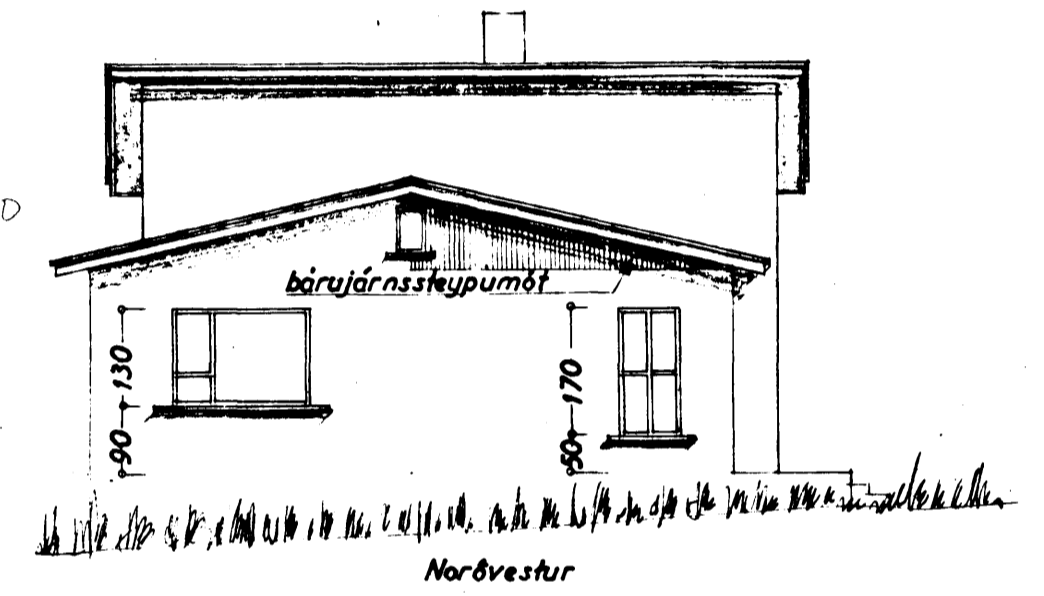
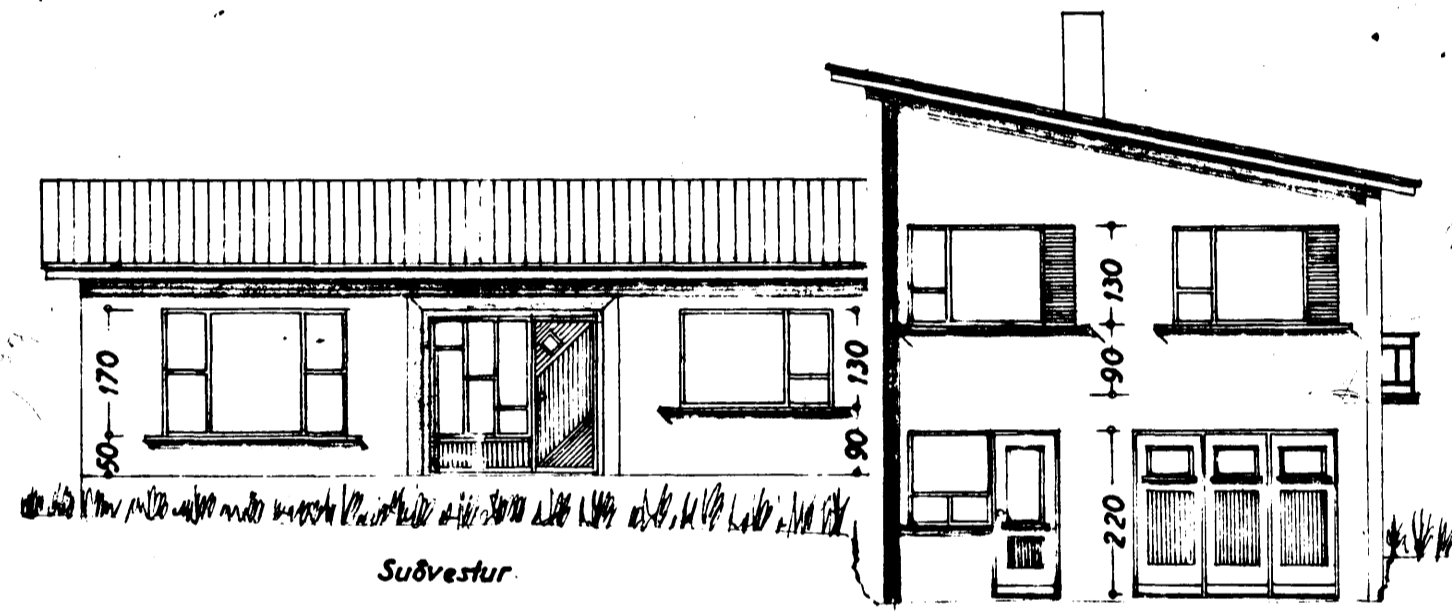


Eig:
 Asgeir H. Guðbjartsson
 Onefnd gata nr. 35

1:100

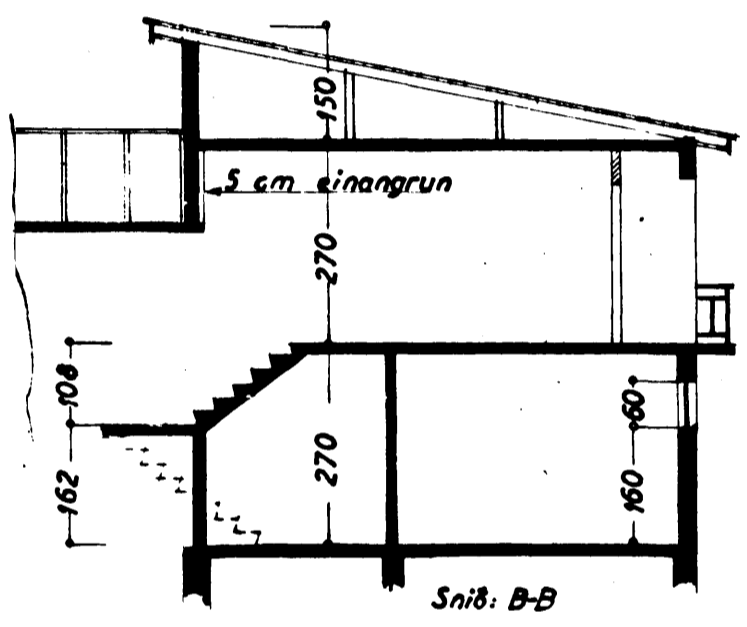

7/11 '56
 HÚSASMÍÐAMEISTARI: Hilmar Þorbjörnsson
 MÜRARAMEISTARI: Steinhilmar Jónsson

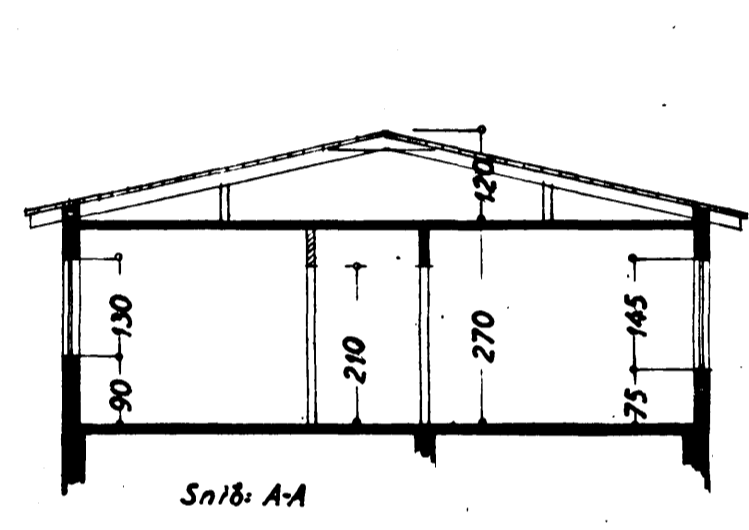

623 m³
 Bilg 115 m³
 508 m³

Þatmarfísið í okt. 1956
 F. Sigurðsson