



Eig:  
 Stefán Gunnlaugsson  
 Dnefnd gata nr. 40

1:100

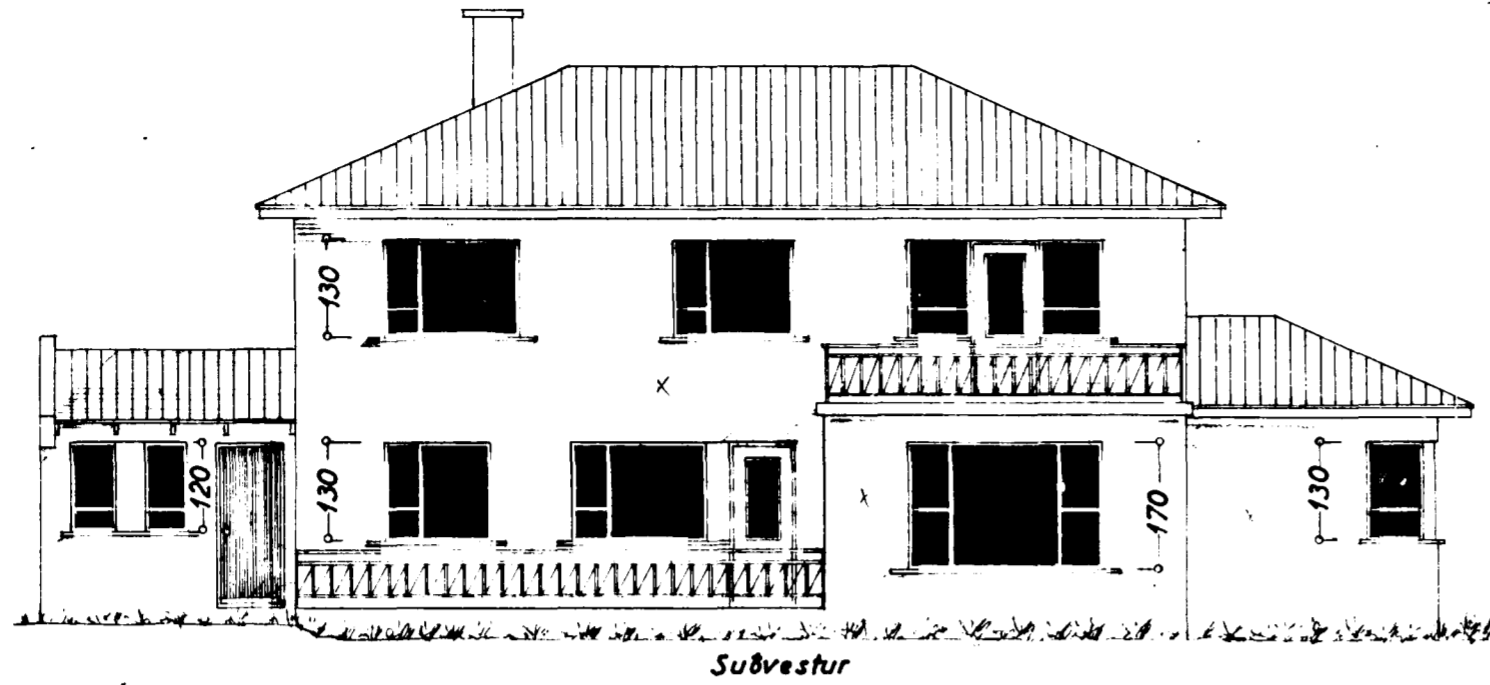




AFSTÖÐUMYND

1:500

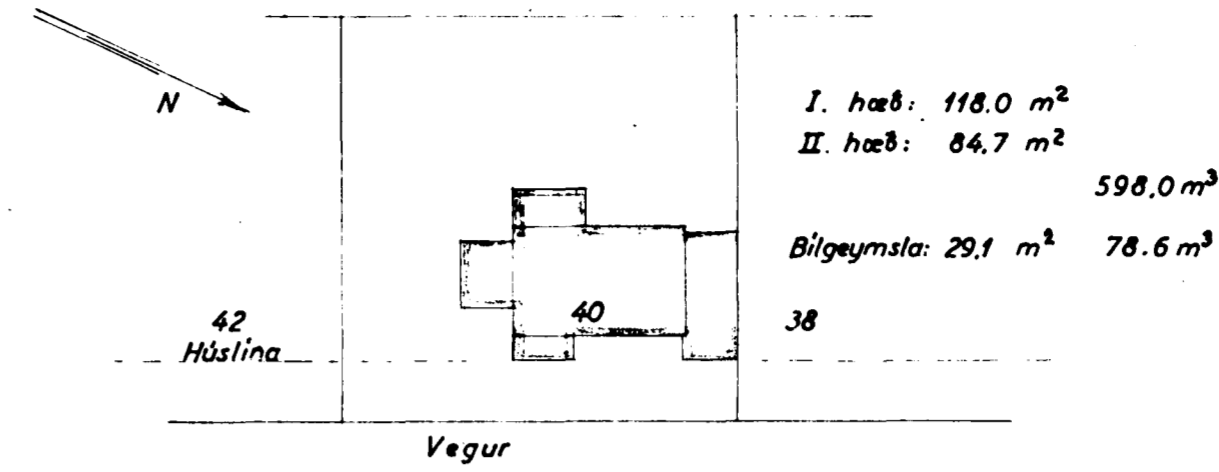

HUSASMÍÐAMEISTARI:

MURARAMEISTARI:

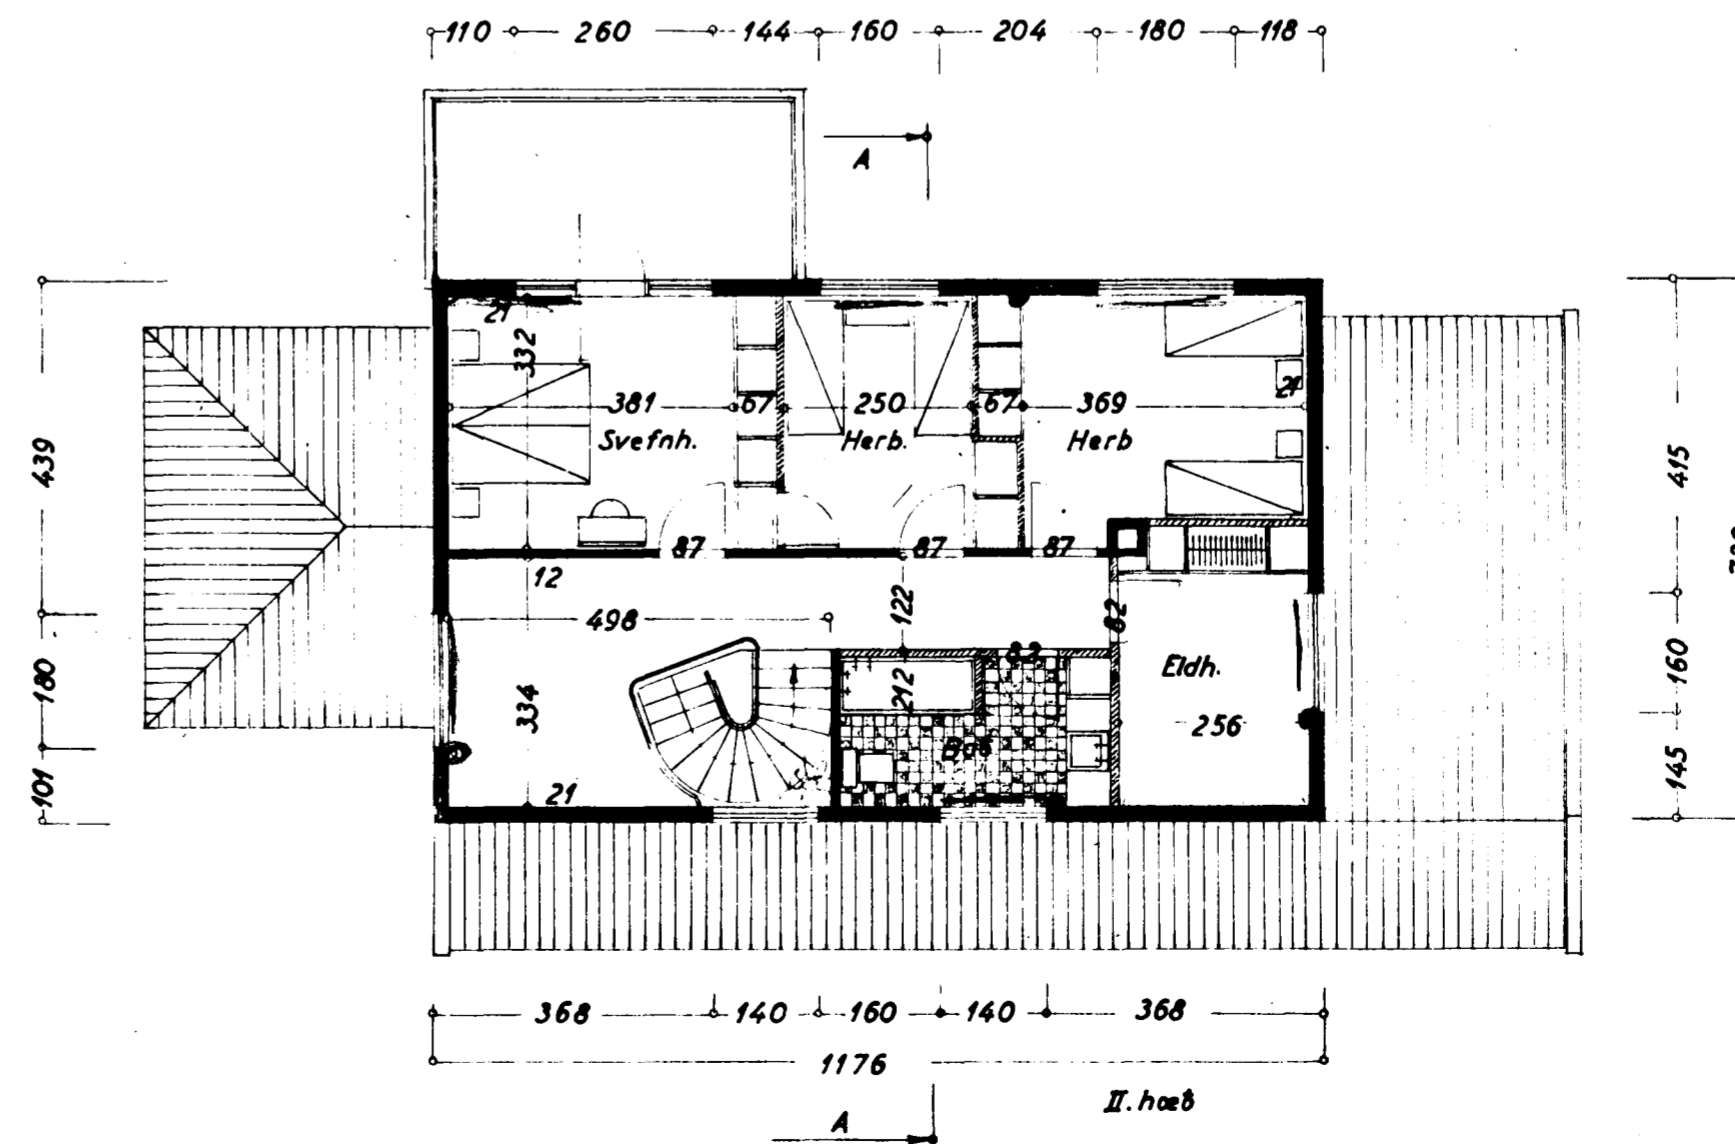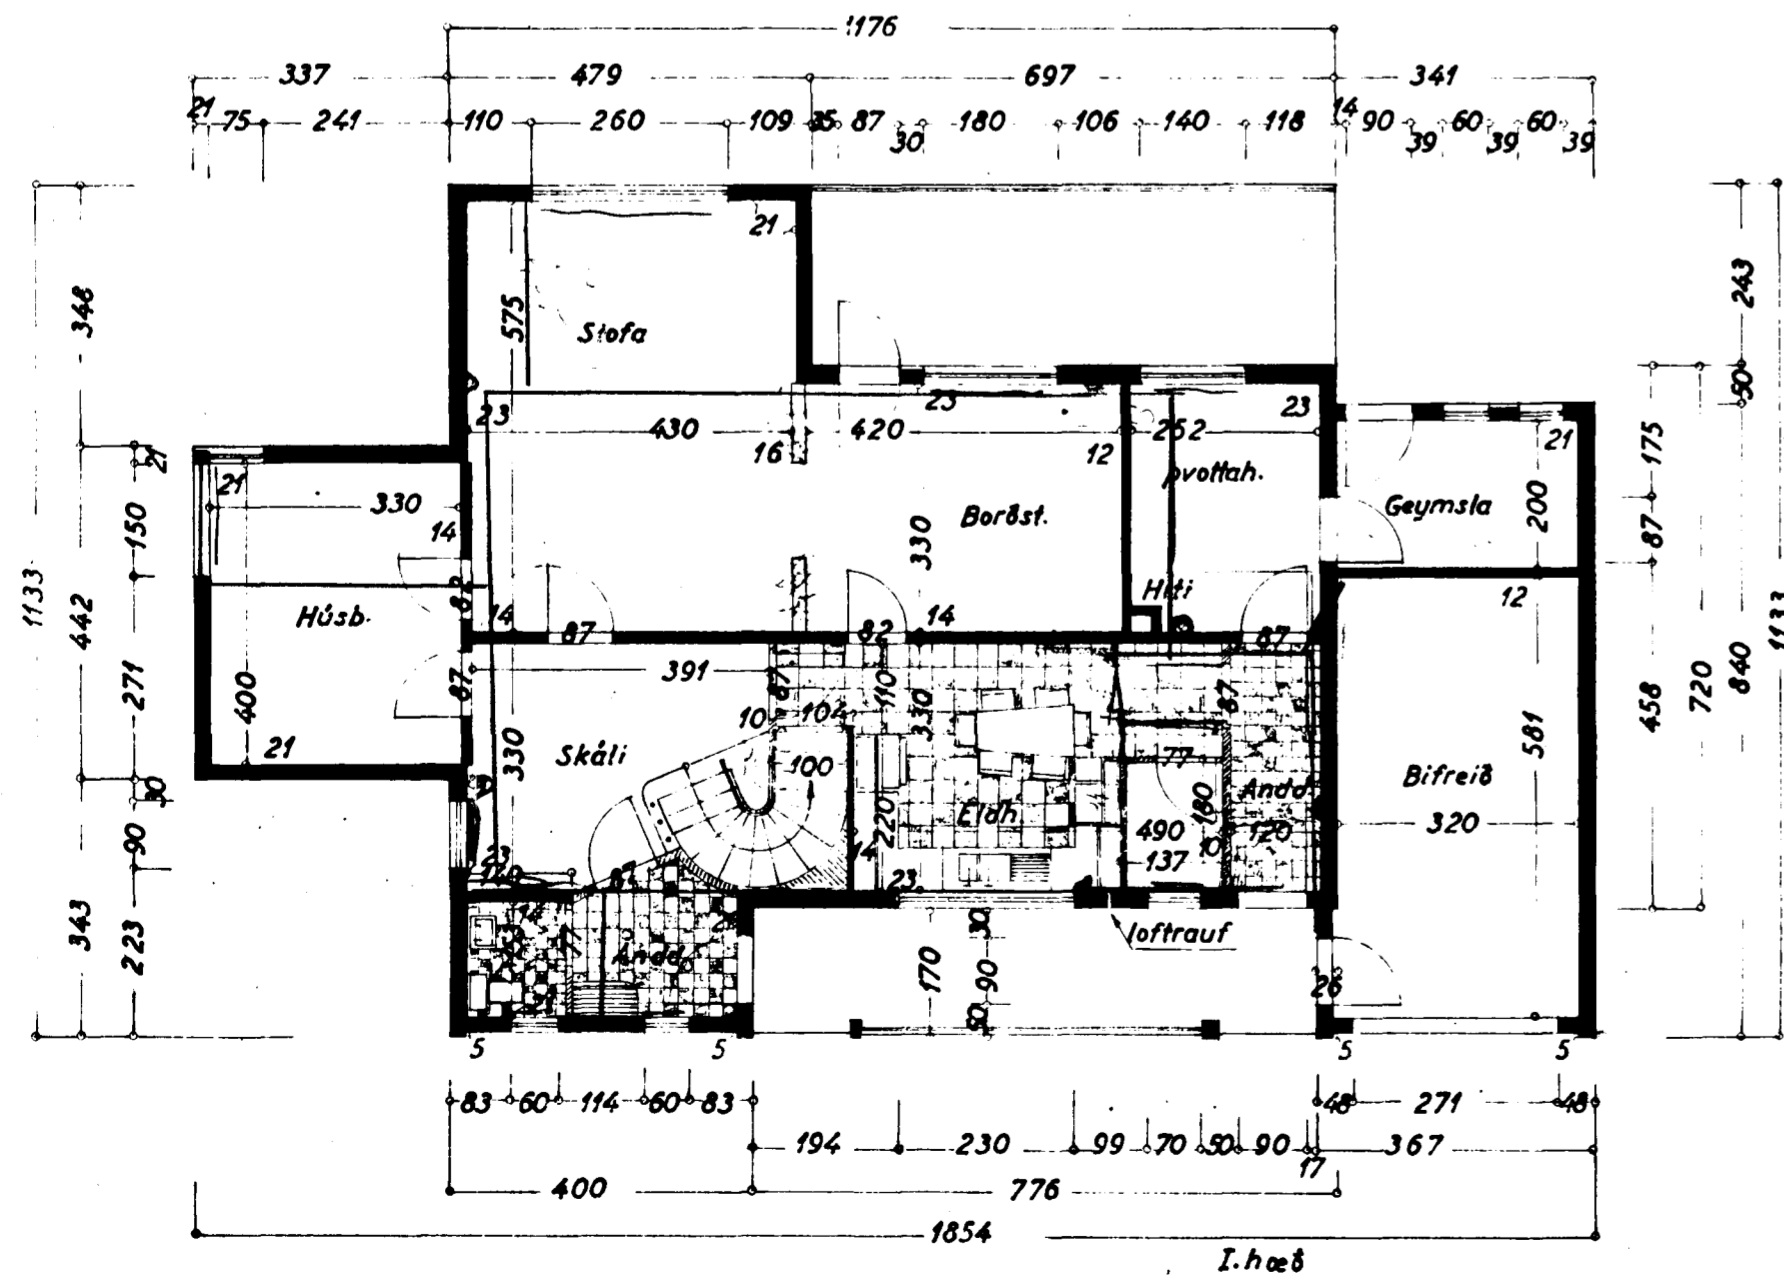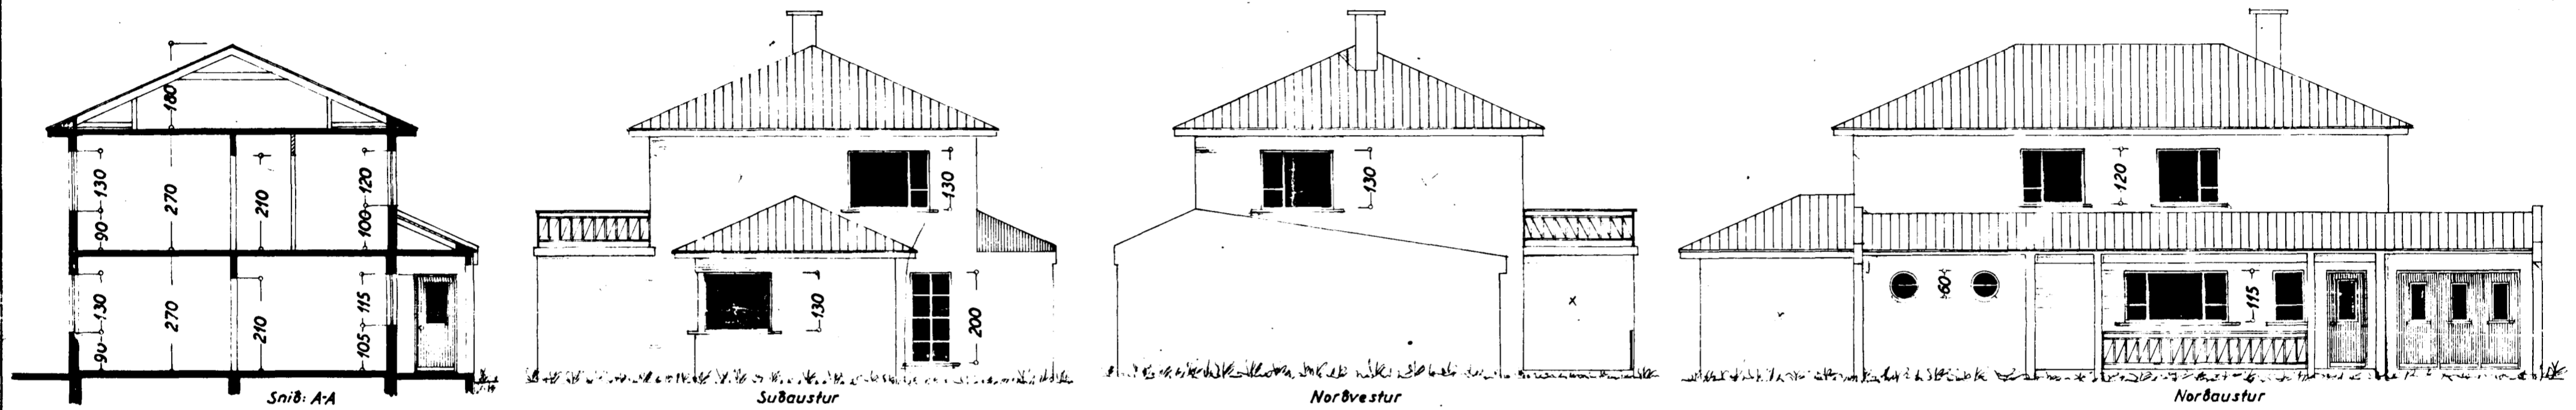

Halnashöfði 2. apríl 1956  
 F. Sigurðsson