



Eigi né f. jöföldu þessa teikningu til notkunar fyrir þriðja aðila, né breyta henni án leyfis Rafteikningar hf.

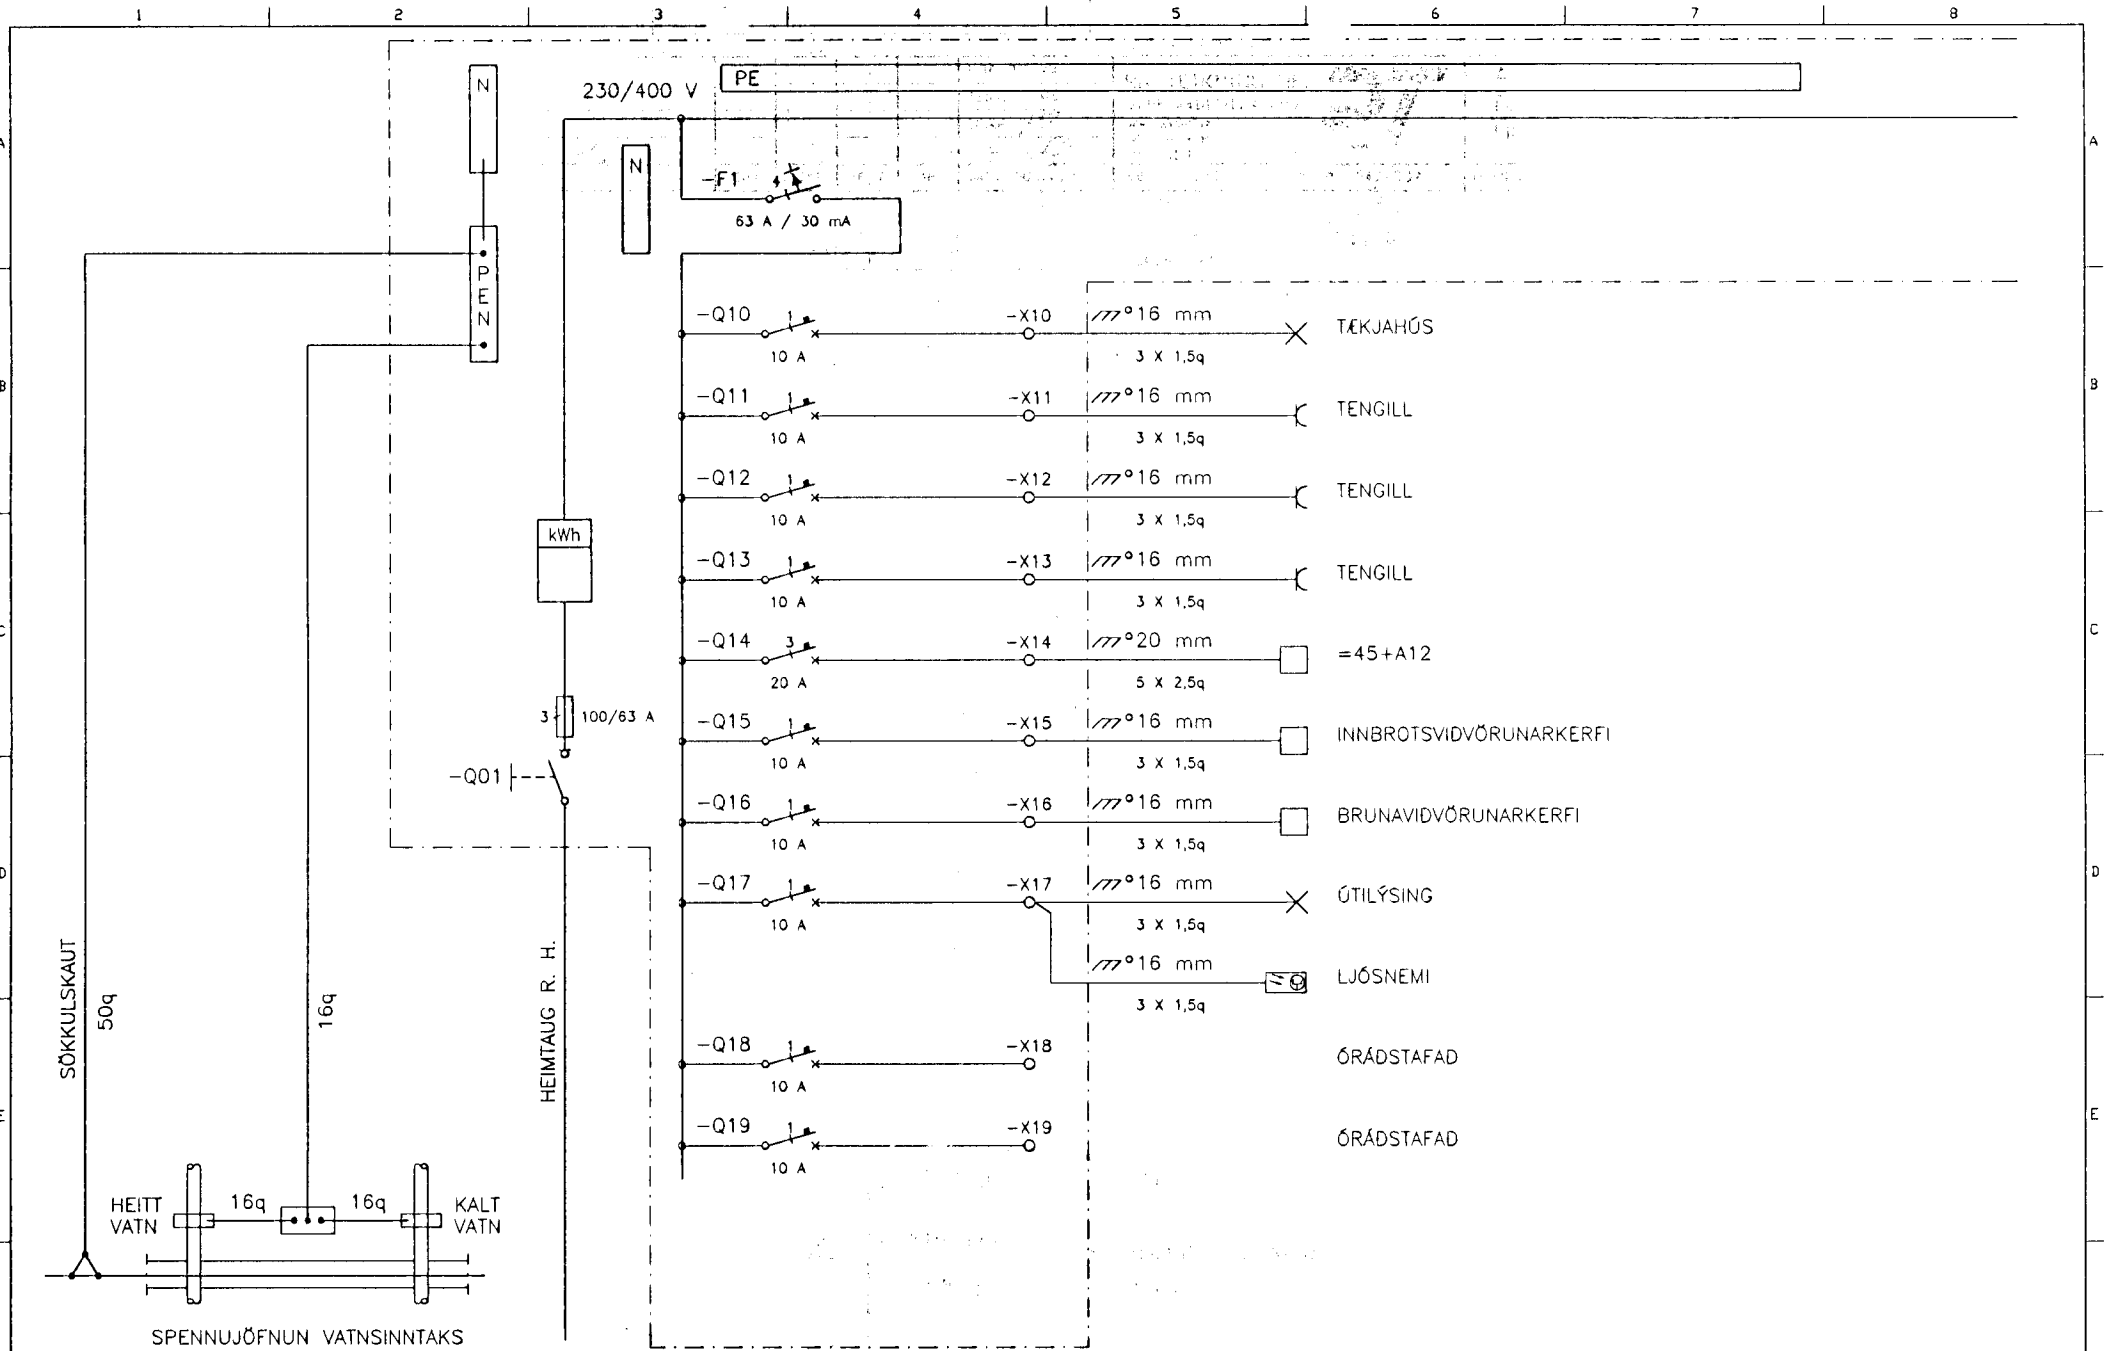

				HANNAD VB		RAFTEIKNING HF.			ÁSBRAUT 5 – HAFNARFIRÐI DÆLUHÚS OR OG TÆKJAHÚS LÍ EINLÍNUMYND AF DREIFISKÁP =22+A12		
				TEIKN. GE		VERKFRÉDISTOFA FRV.					
				YFIRF. HP		BORGARTANG 17					
				SAHP. SH		105 REYKJAVÍK					
DTG.	DAGS.	TEIKN.	BREYTT.	YFIRF.	SAHP.	DAGS. 00.09.27	VERKNR. 0031	GEYMSLUNR. 247-137	TEIKN. NR. 22.3.121	NÆSTA TEIKN. NR.	DTG.