
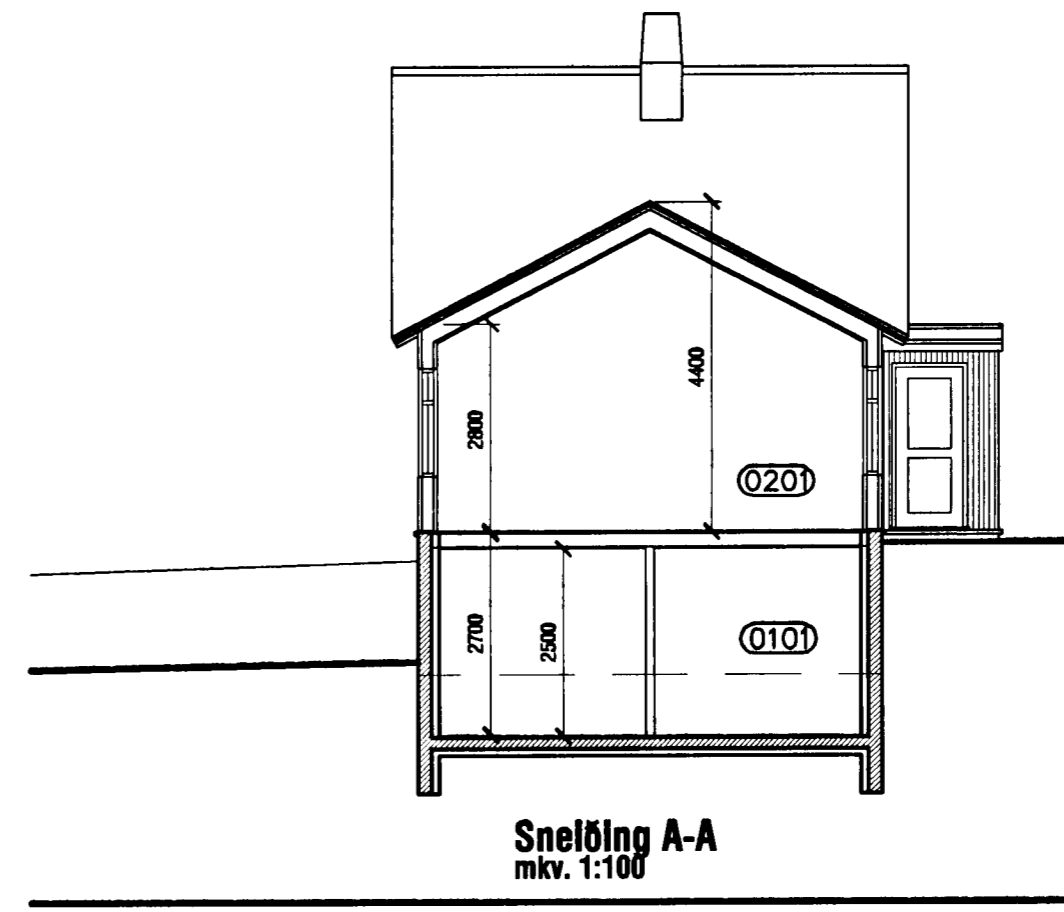


Samþykkt þann
11 MAÍ 2005
Byggingafulltrúinn í Hafnarfj.
Efn. Kristján Þórásson



A - 02.05.2005 - snelðing B-B, málsetningar lagfærðar

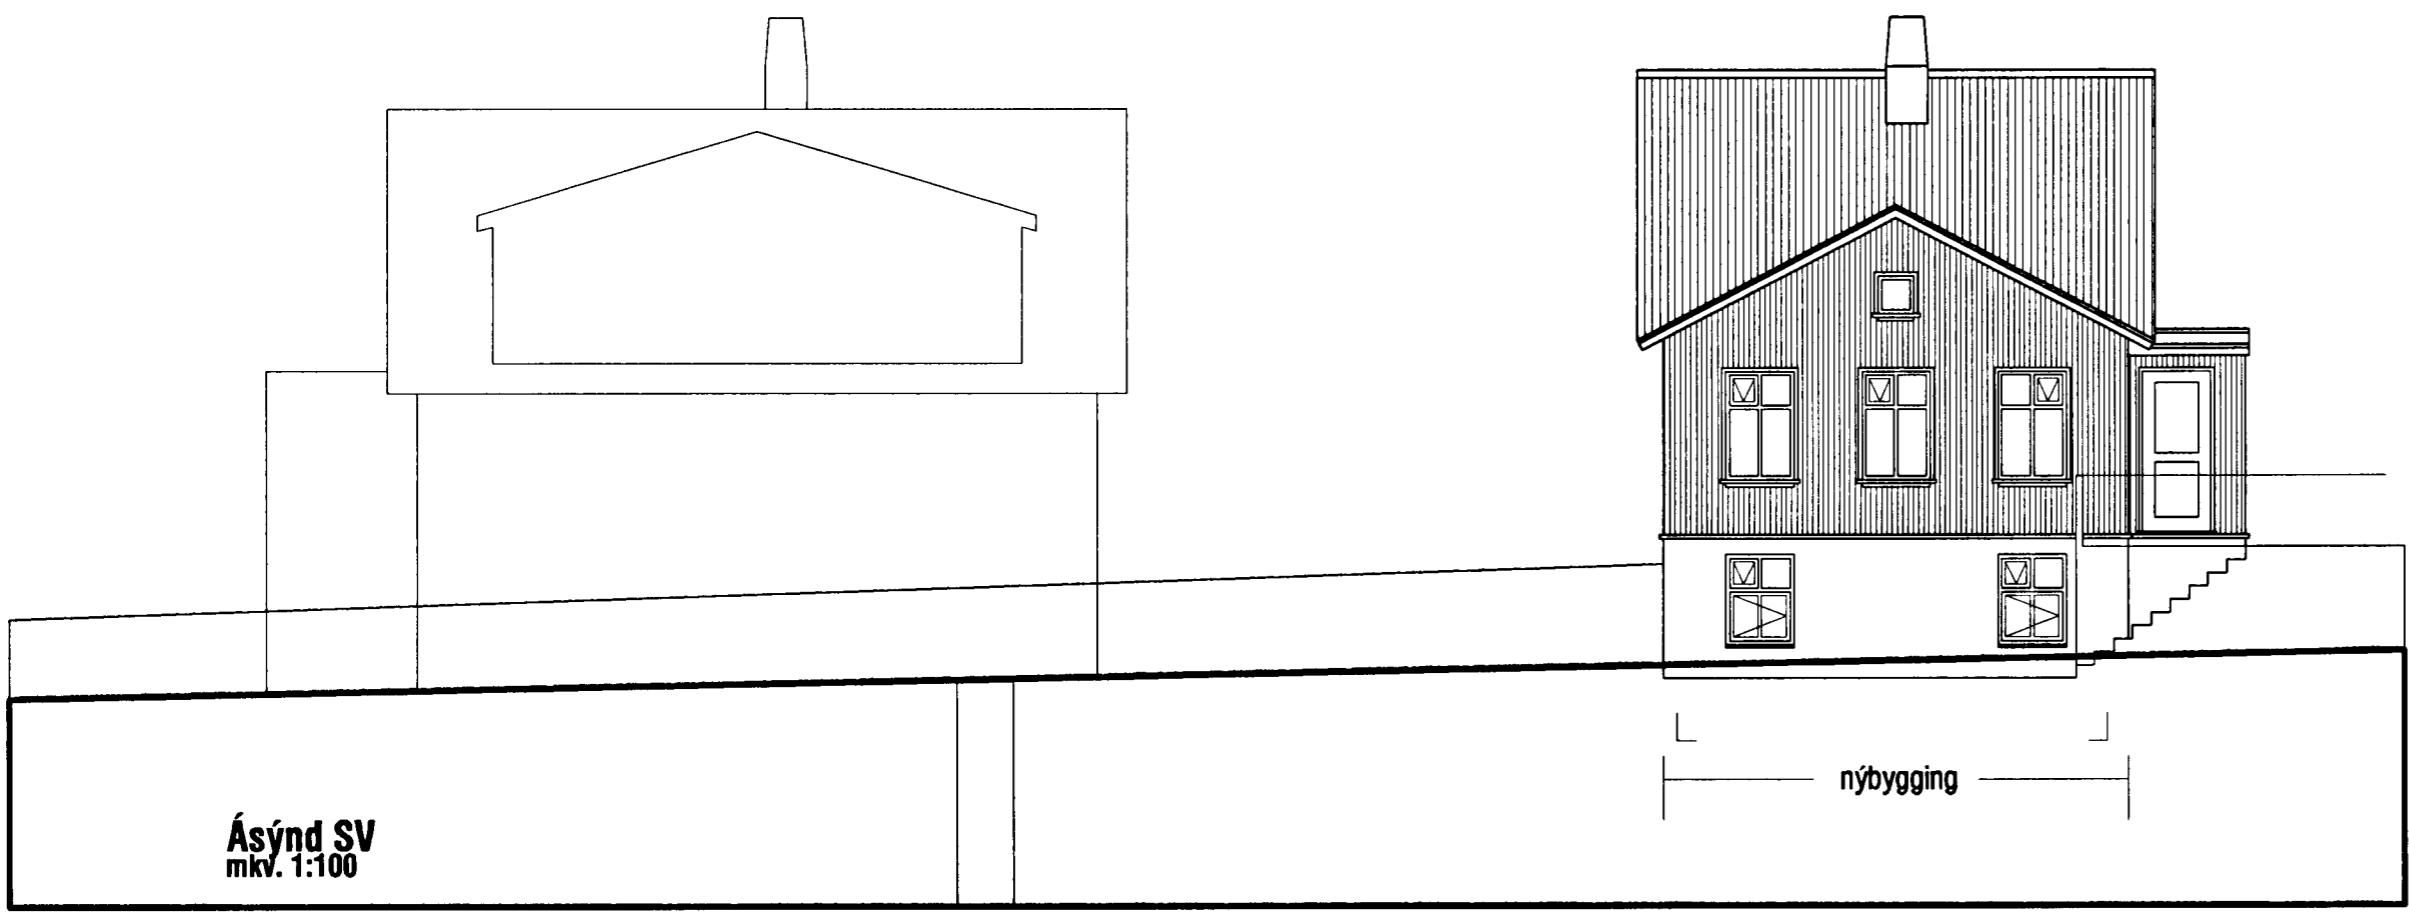

kárieyríksson
arkitekt hf

KARI EIRÍKSSON - kt. 070365-4059

VERKSTÆÐI ARKITEKTA ehf. - kt. 570800-2210 - Gunnarsundi 5 - 220 Hlj.
Sími: 565 9779 - GSM: 699 0999 - Email: kari@ak.is - www.ak.is

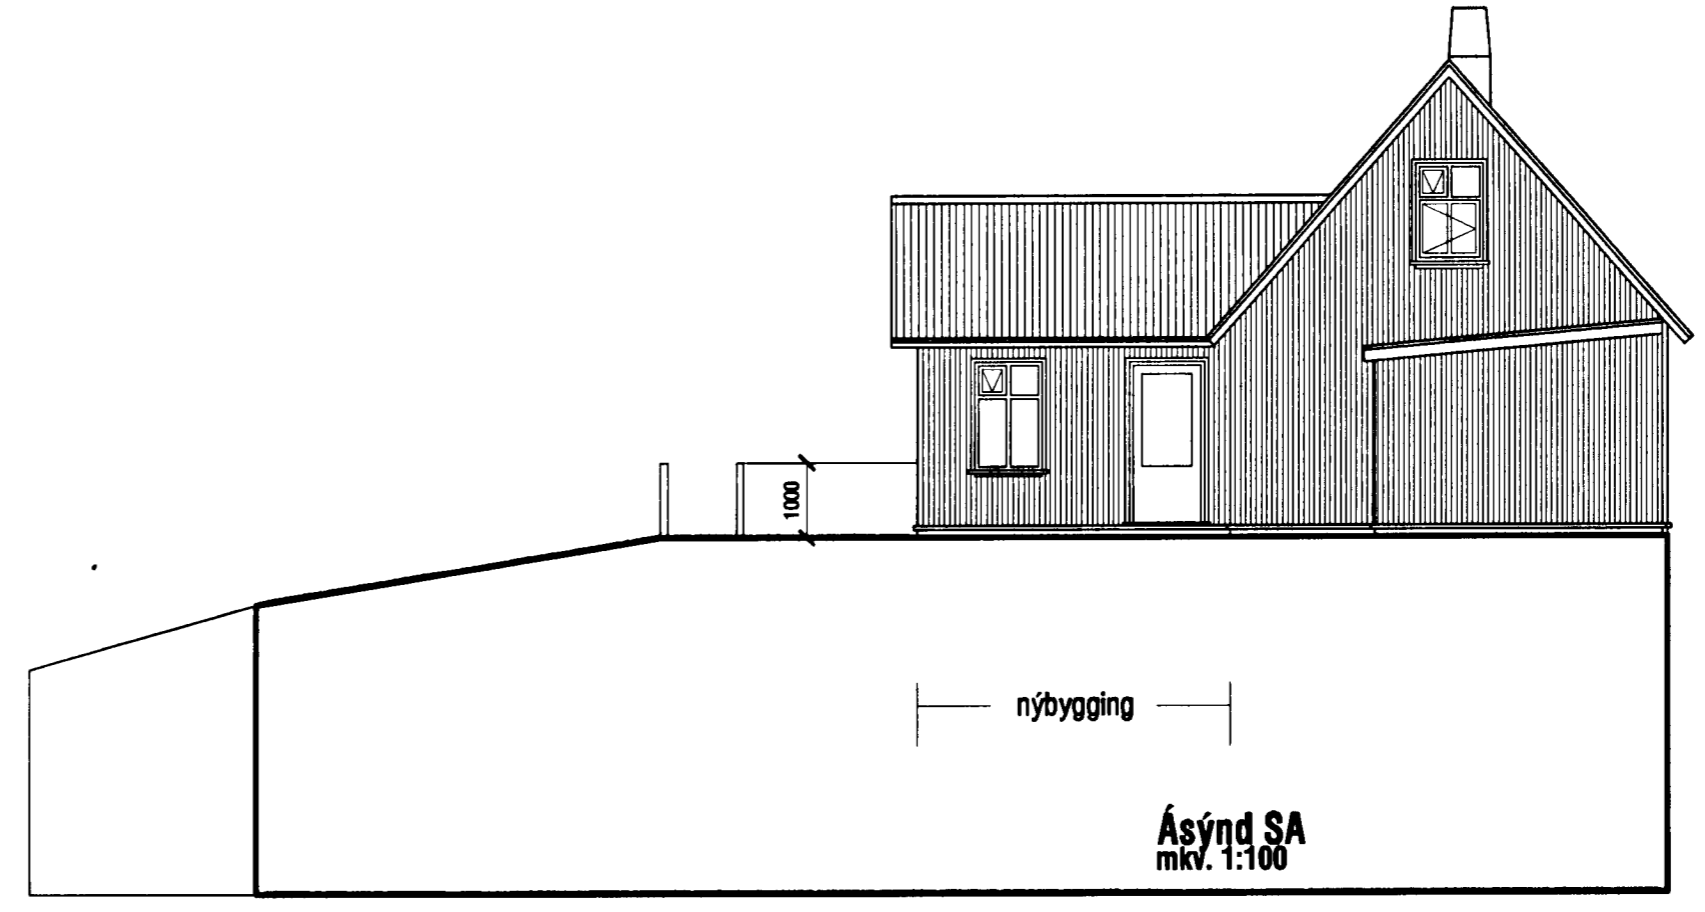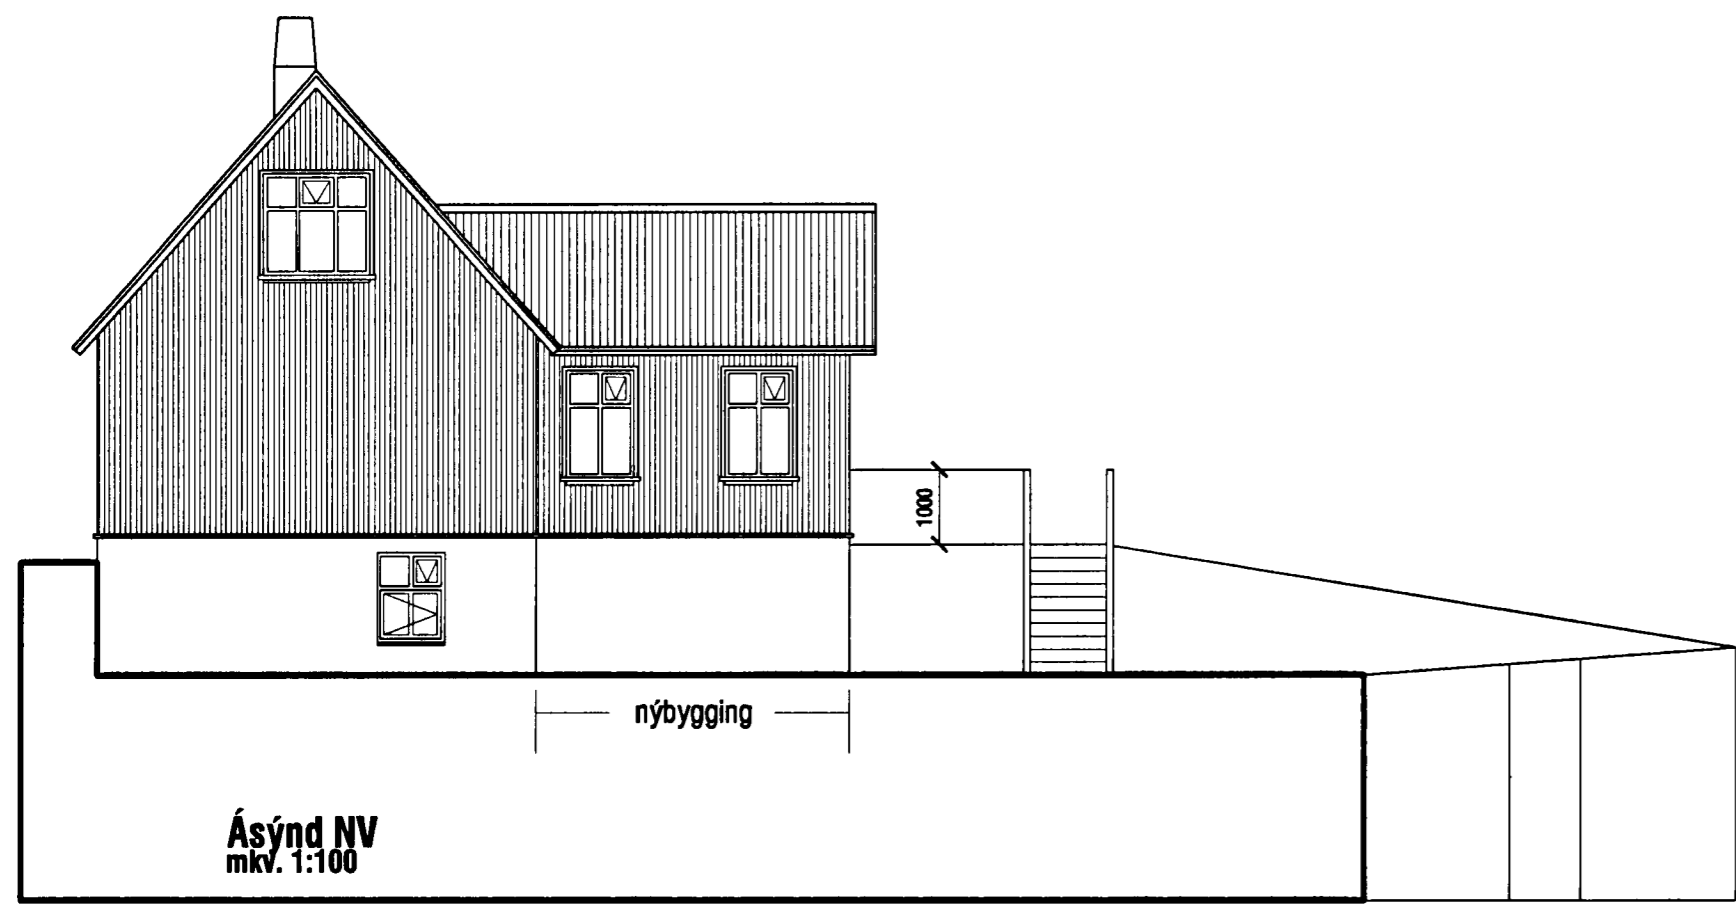

verkskipti
Elín og Borgar

verk
Austurgata 34 - Hafnarfj.
STÆKKUN

teikning Ásýndir og snelðing	teikning nr. 0423 202	
AÐALUPPDRAÐTÚR		
A		
hannab. KE	teiknab. KE	degi 10.mars2005
mkv. 1:100	teiknab. 0423-202.dwg	

bláaáærb
A2

ath! Öll mál eru í millimetrum.
Öll vafatrúli skal bera undir hönnuð.
Málið ekkert af teikningum, öll mál athugast á staðnum.
Ósamræmi í teikningum skal tilkynna hönnuð strax.