





Samþykkt þann

28 MAI 1997

Byggingafulltrúinn í Hafnarfirði  
Erlendur Hjálmarsson

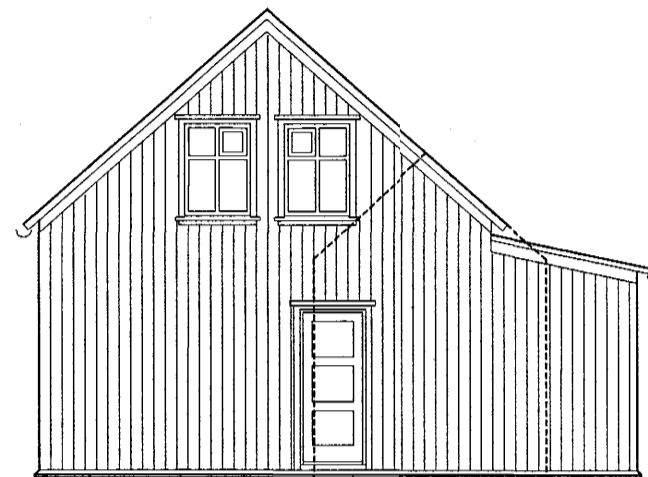


SUDAUSTUR

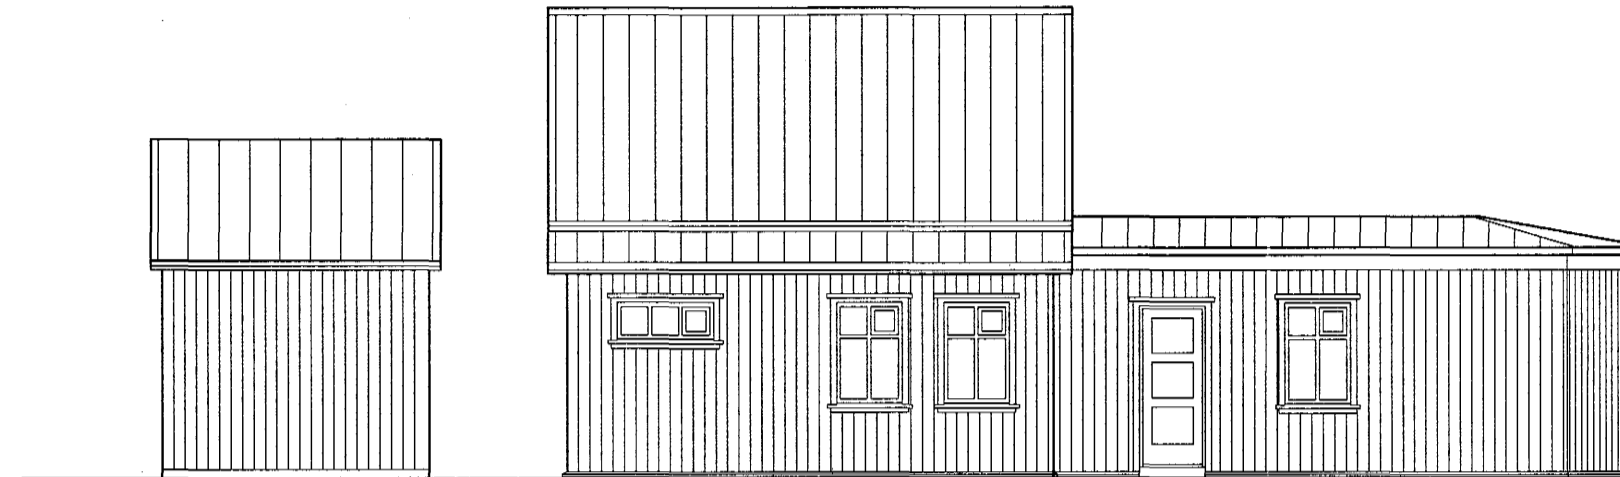

NORDAUSTUR



SUDVESTUR

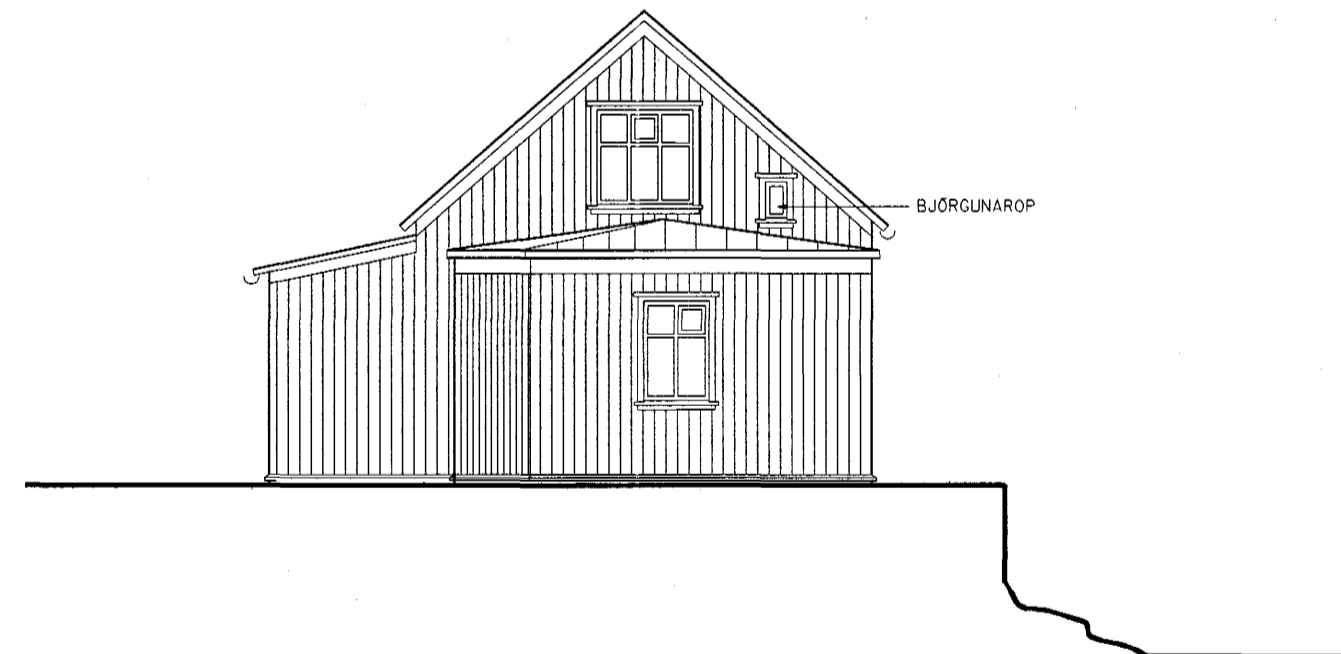

SUDVESTUR

AUSTURGATA 38  
BREYTINGAR

ÚTLIT

TEIKN. NR.: 02  
BREYTING: A  
MÁL: 1:100  
DAGS.: 12.05.97  
TEIKNAD: HÖJ

BREYTING: DAGS.BREYT.  
A MÁLSETNING 12.06.97

**VERKSTÆDI 3**  
**ARKITEKTAR EHF**

FJÖLNISSVEGUR 3 101 REYKJAVÍK  
SÍMI 562 5020 FAX 562 5086

ELIN KJARTANSDÓTTIR F.A.I.  
HARALDUR ÖRN JONSSON F.A.I.  
HELGA BENEDIKTSDÓTTIR F.A.I.