







Samþykkt á fundi bygginga-
nefndar þ. 2.3. 1989

BYGGI GAFULLTRÚINN
HAFNARFIRÐI

Austurgata nr. 42

1:100

BLAD 1

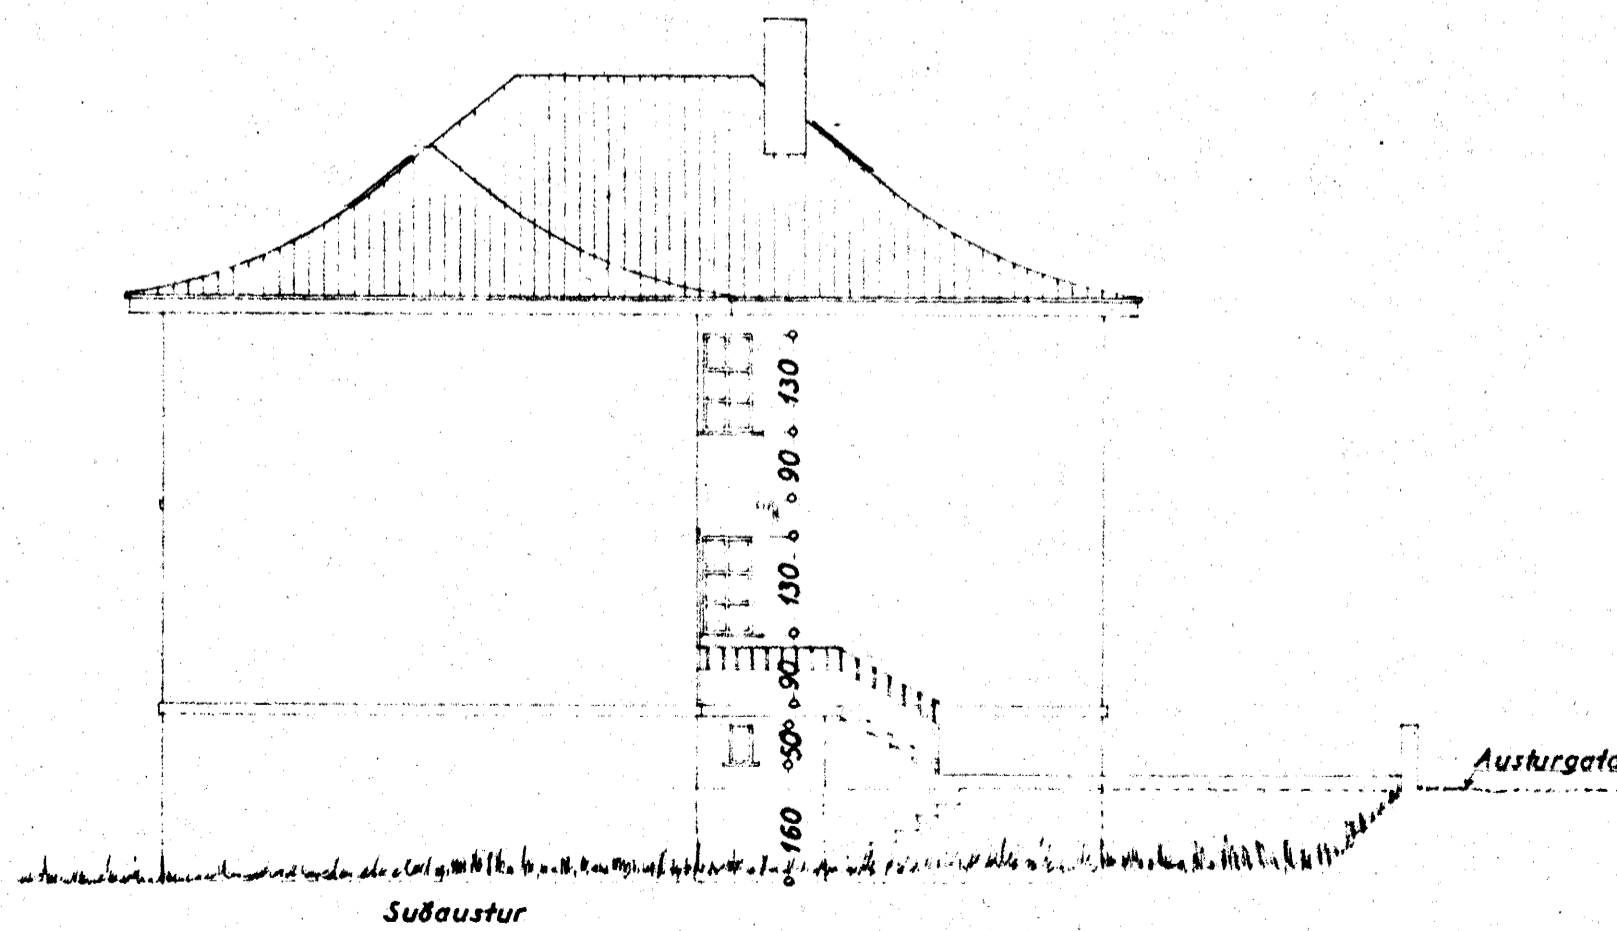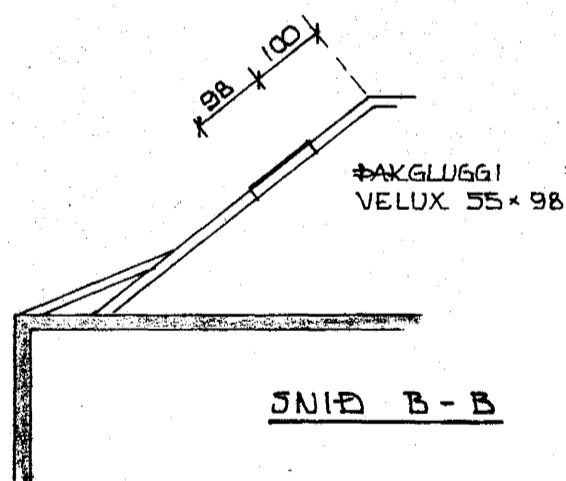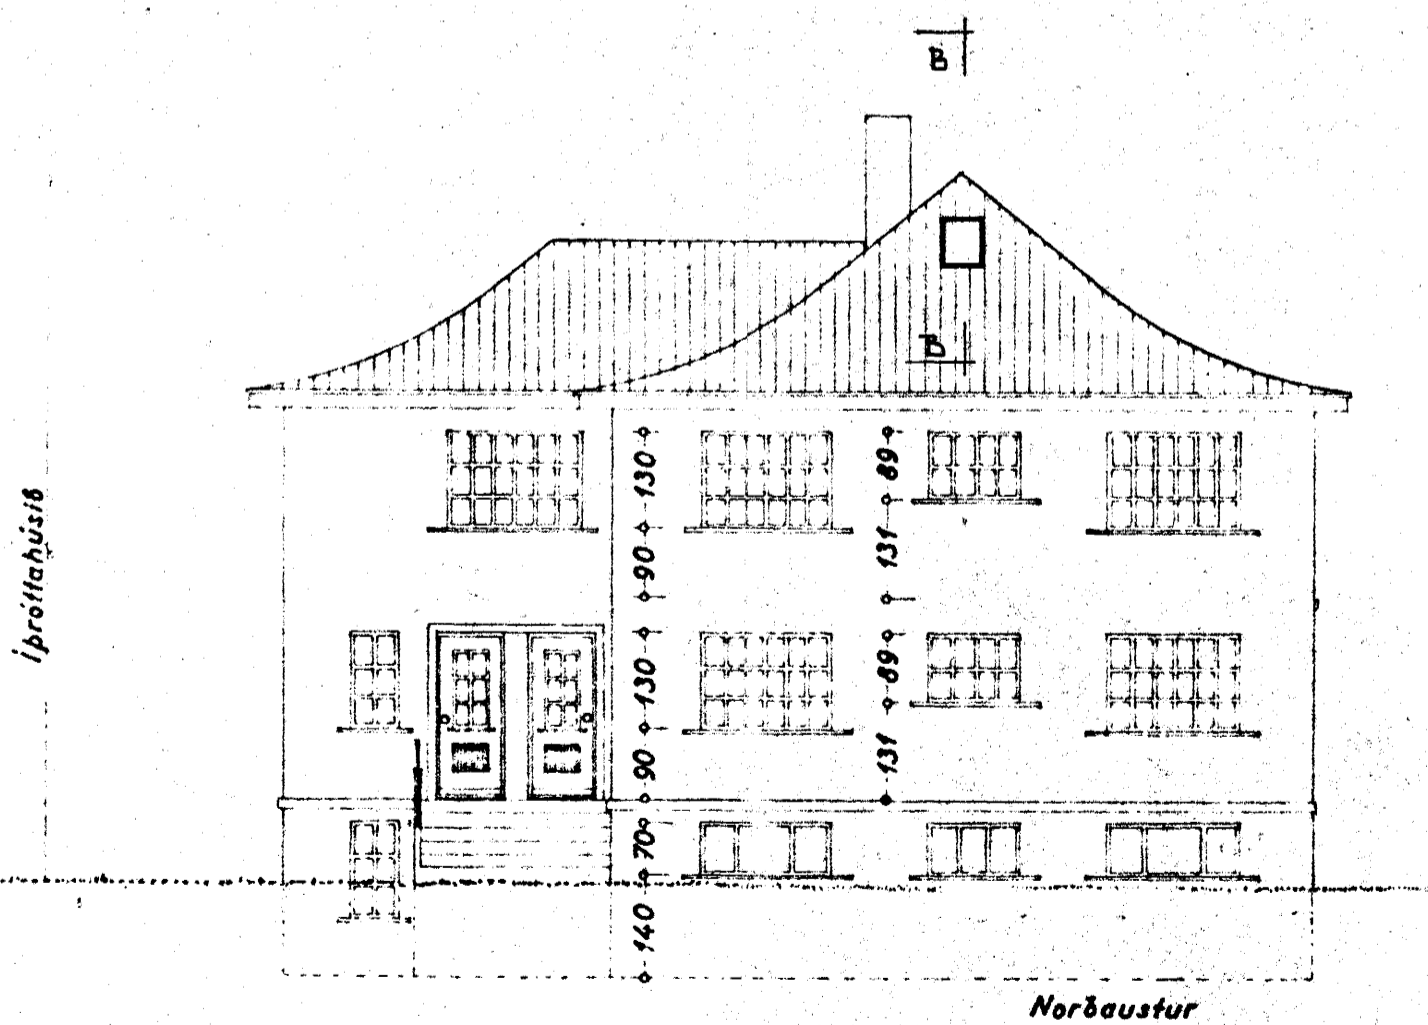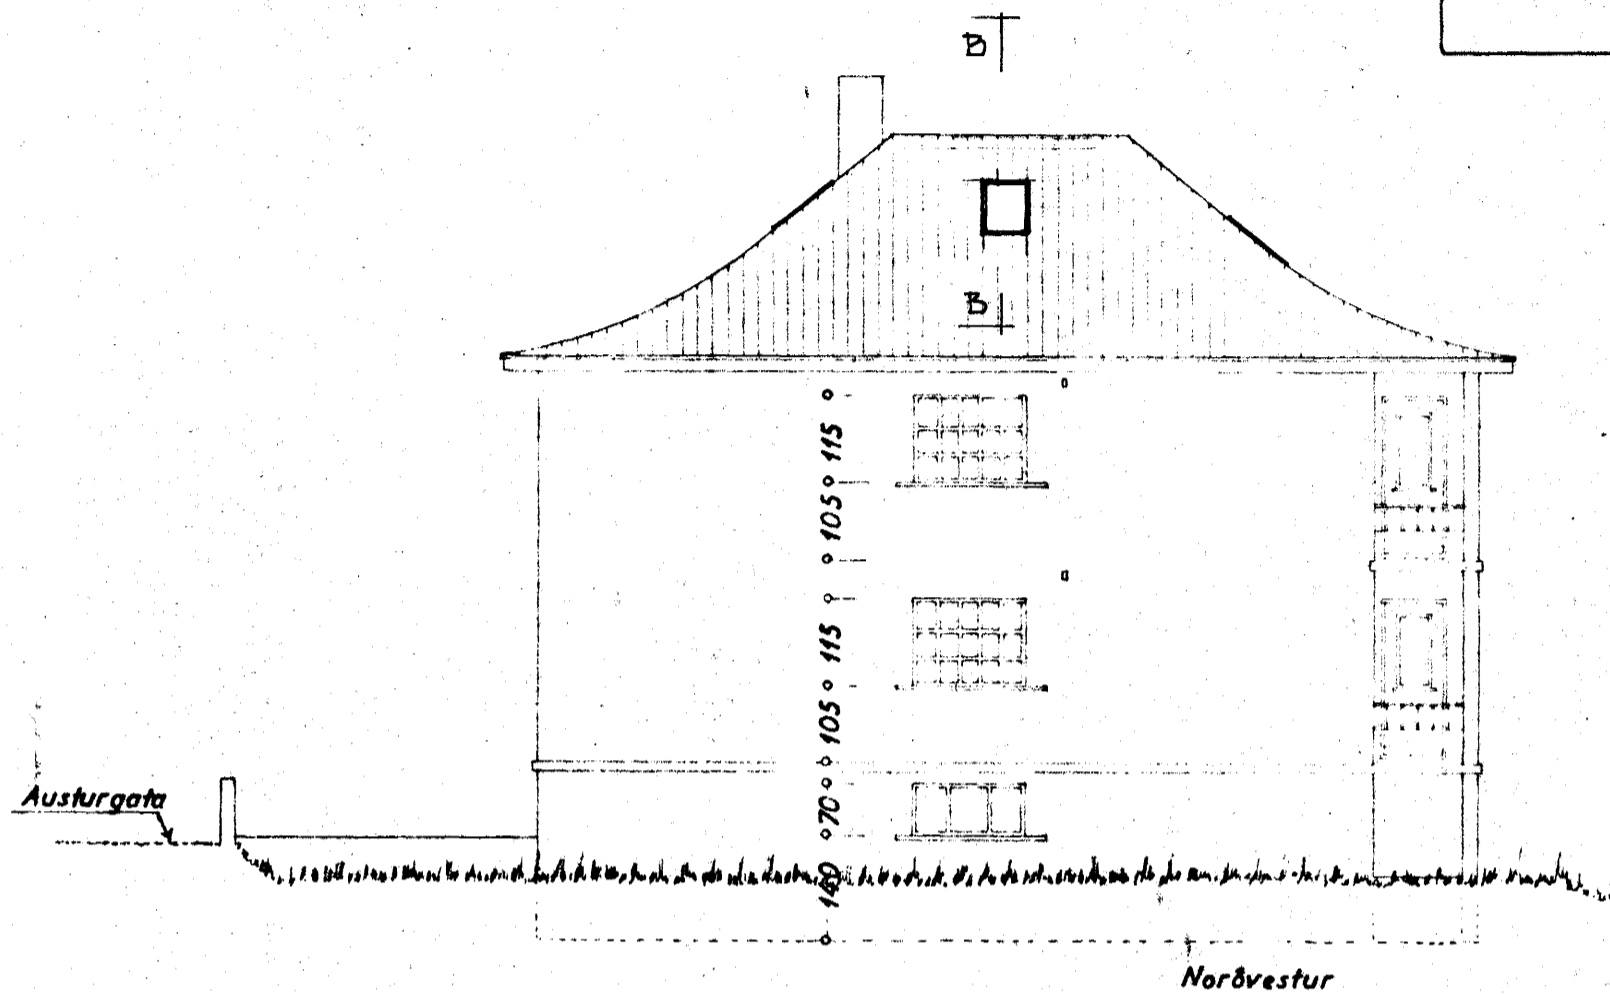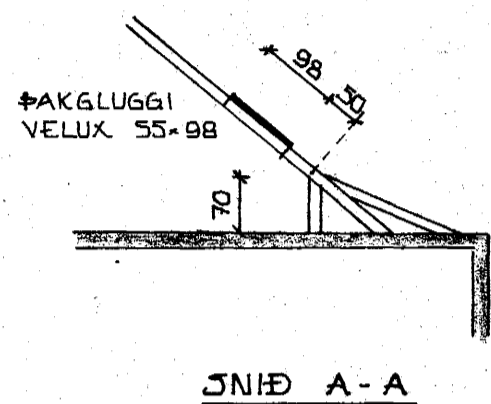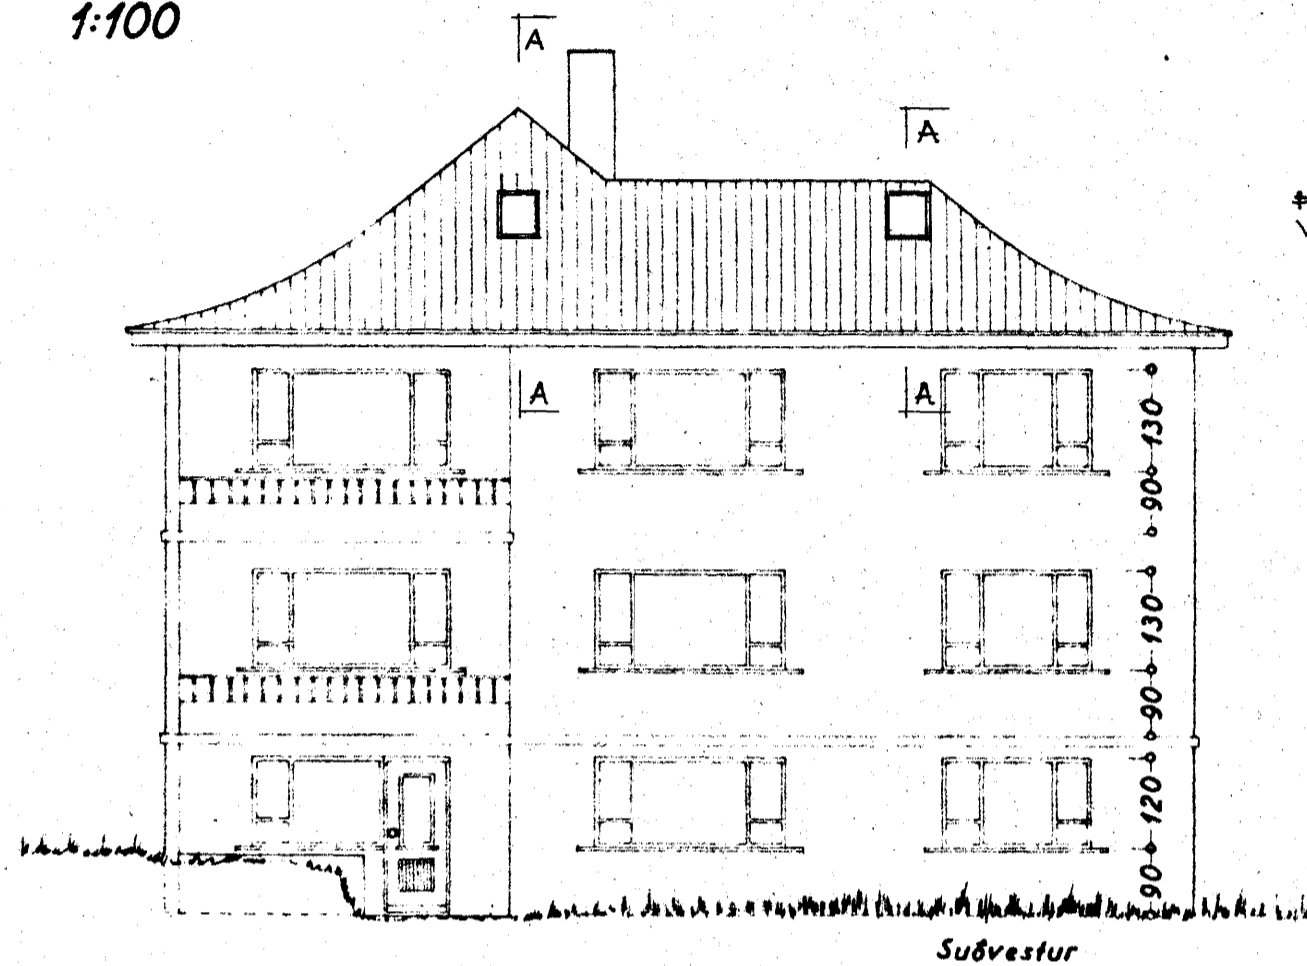

AUSTURGATA 42. HAFNARFIRÐI.

AKGLUGGAR

1.3.1989. Unnur Ólafsdóttir ffl.