




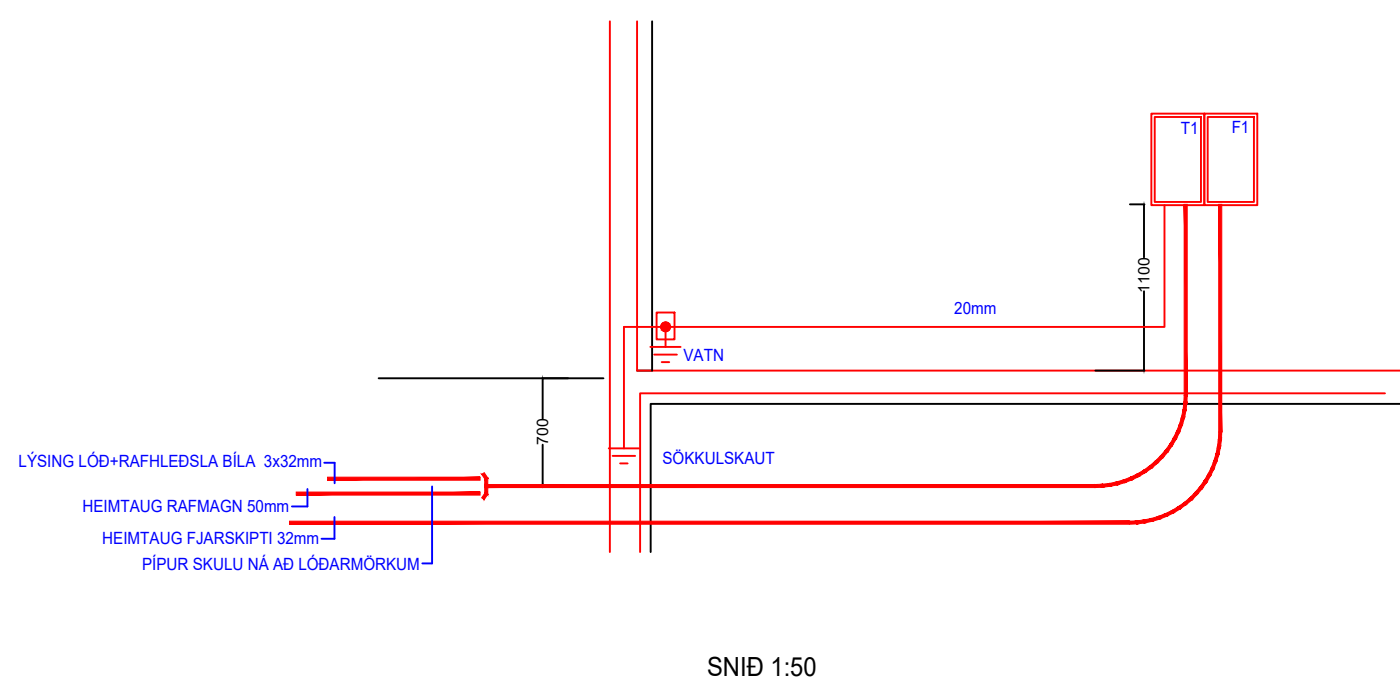

Teikning blað: XX 11 01

 

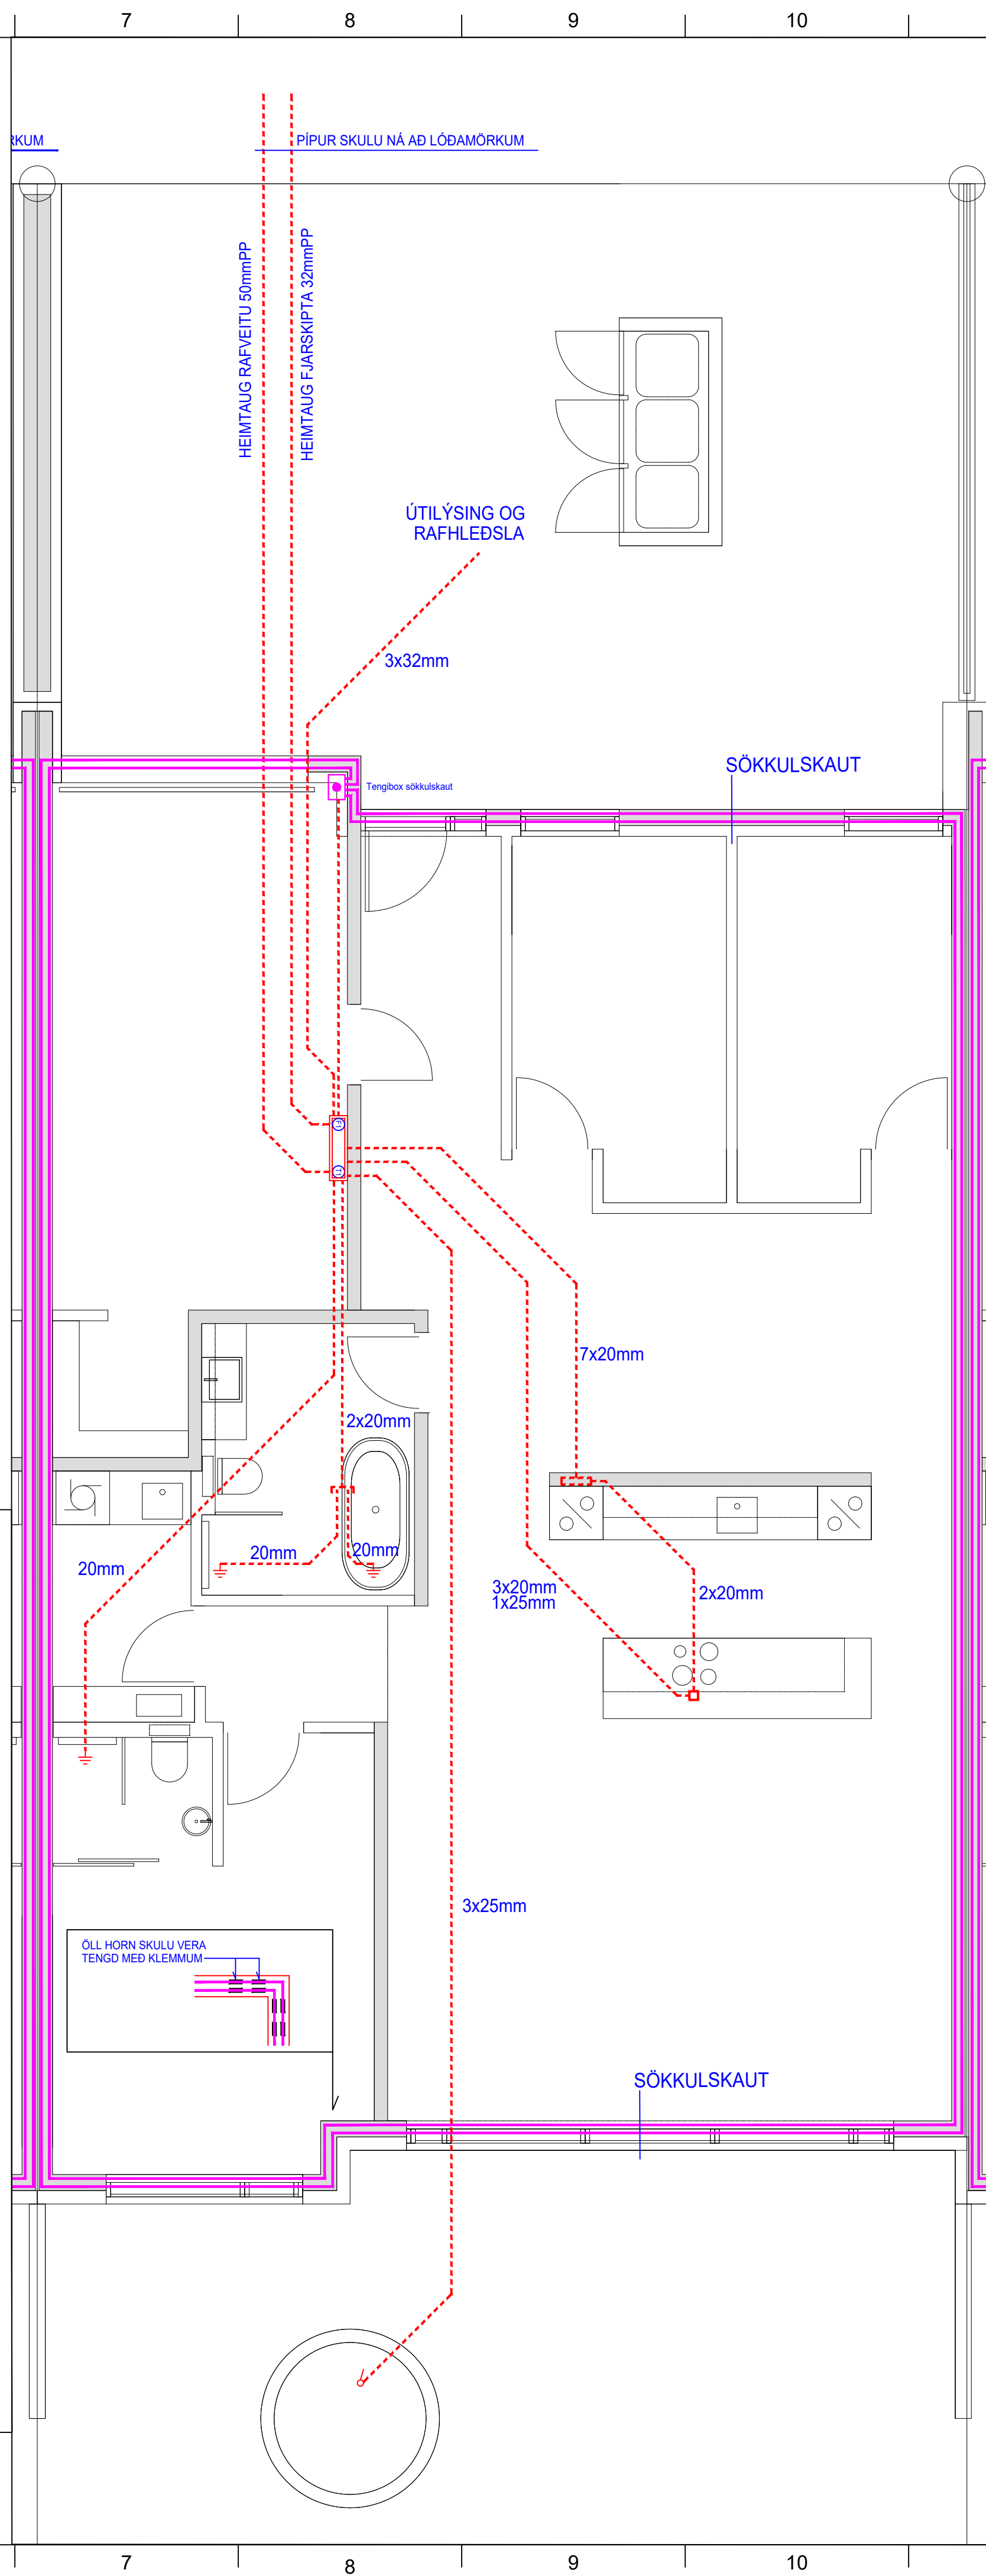

|                |
|----------------|
| Hönnunarstjóri |
|----------------|

**LUMEX**

**LX TEIKNISTOFA**  
Skíphólt 37, 105 Reykjavík. IS  
+ (354) 568 8388  
[www.lumex.is](http://www.lumex.is)

---

HELGI KR. EIRÍKSSON KT. 110156-2789

|                                                   |
|---------------------------------------------------|
| Hönnun: HKE,SHM<br>Teiknað: SHM<br>Yfirfarið: HKE |
| Verkefni: Axlarás 8-14<br>Axlarás 12              |

Dags.: 17.07.2025  
Mvk.: 1:50  
Tölvuheighti: AXLARÁS 8-14

Verkhlutí: GRUNNMYND SÖKKLAR  
SÖKKULSKAUT  
LAGNIR Í GÓLFI OG JÖRÐU

Teikning blað: 00\_13\_01