


SNID BB

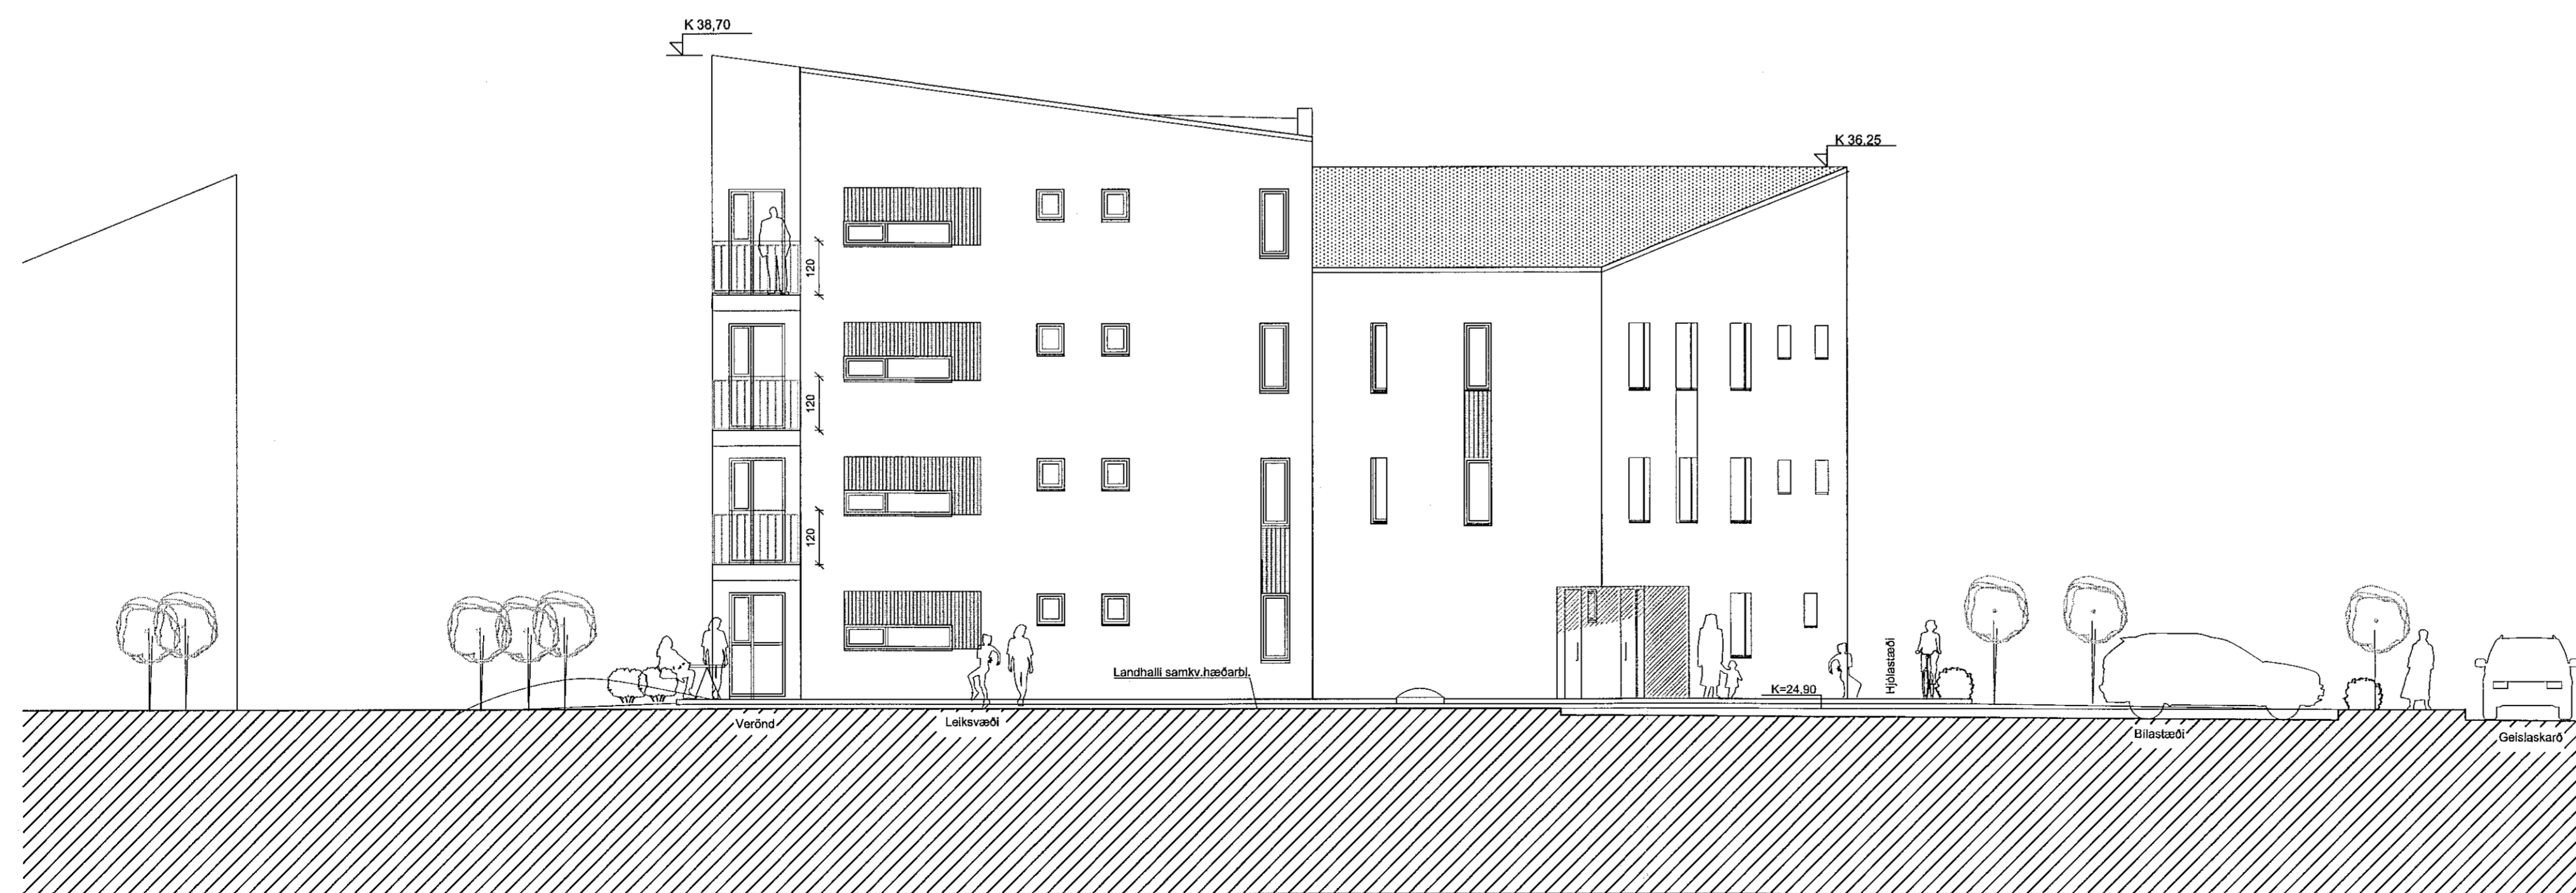

ÚTLIT AUSTUR


Digitally signed by  
Gunnar H. Ólafsson  
DN: cn=Gunnar H.  
Ólafsson, o=SHS  
Architecture, ou=SHS  
Architecture, email=gunnar@shs.is,  
c=IS, postalCode=101, serial=10112  
Reason: I am the author  
of the document  
Location:  
Date: 2022.01.07 10:14Z

C:

B:

A: Áæðrnar breytingar og str. verkefningar og fylgiblúð 25.11.2021

BREYTINGAR: DAGS:

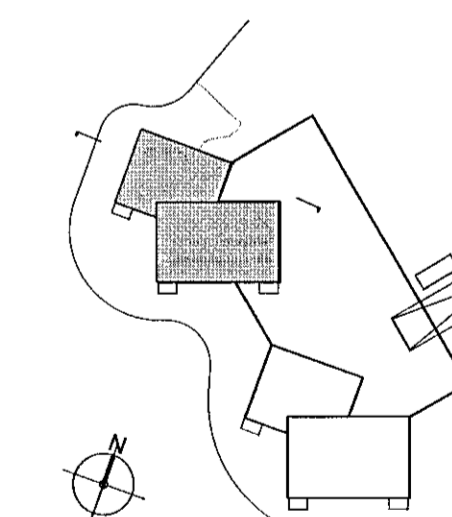

Geislaskaró 4-6 - Hafnarfirói Reitur 2

Geislaskaró 4 Matshlúti 02 VERK: 1710-GEIS 4-6

KVARÐI: 1:100

DAGS: 10.01-18

TEIKN: BOS-GS

SKRÁ: Grunnur.dwg

**ÚTI INNI**

**ARKITEKTAR**

ÞINGHOLTSSÍÐRÆTTI 27 101 REYKJAVÍK  
SÍMAR 552 7960 & 562 7960 FAX 552 7081  
NETTANG [sgu.is](http://sgu.is) VEFANG [u.is](http://u.is)

BALDUR Ó. SVAVARSSON ARKITEKTAR FAI  
120357-6149

JÓN ÞÓR ÞORVALDSSON ARKITEKTAR FAI  
021256-7579

**A-103**