



ÚTLIT NORÐUR

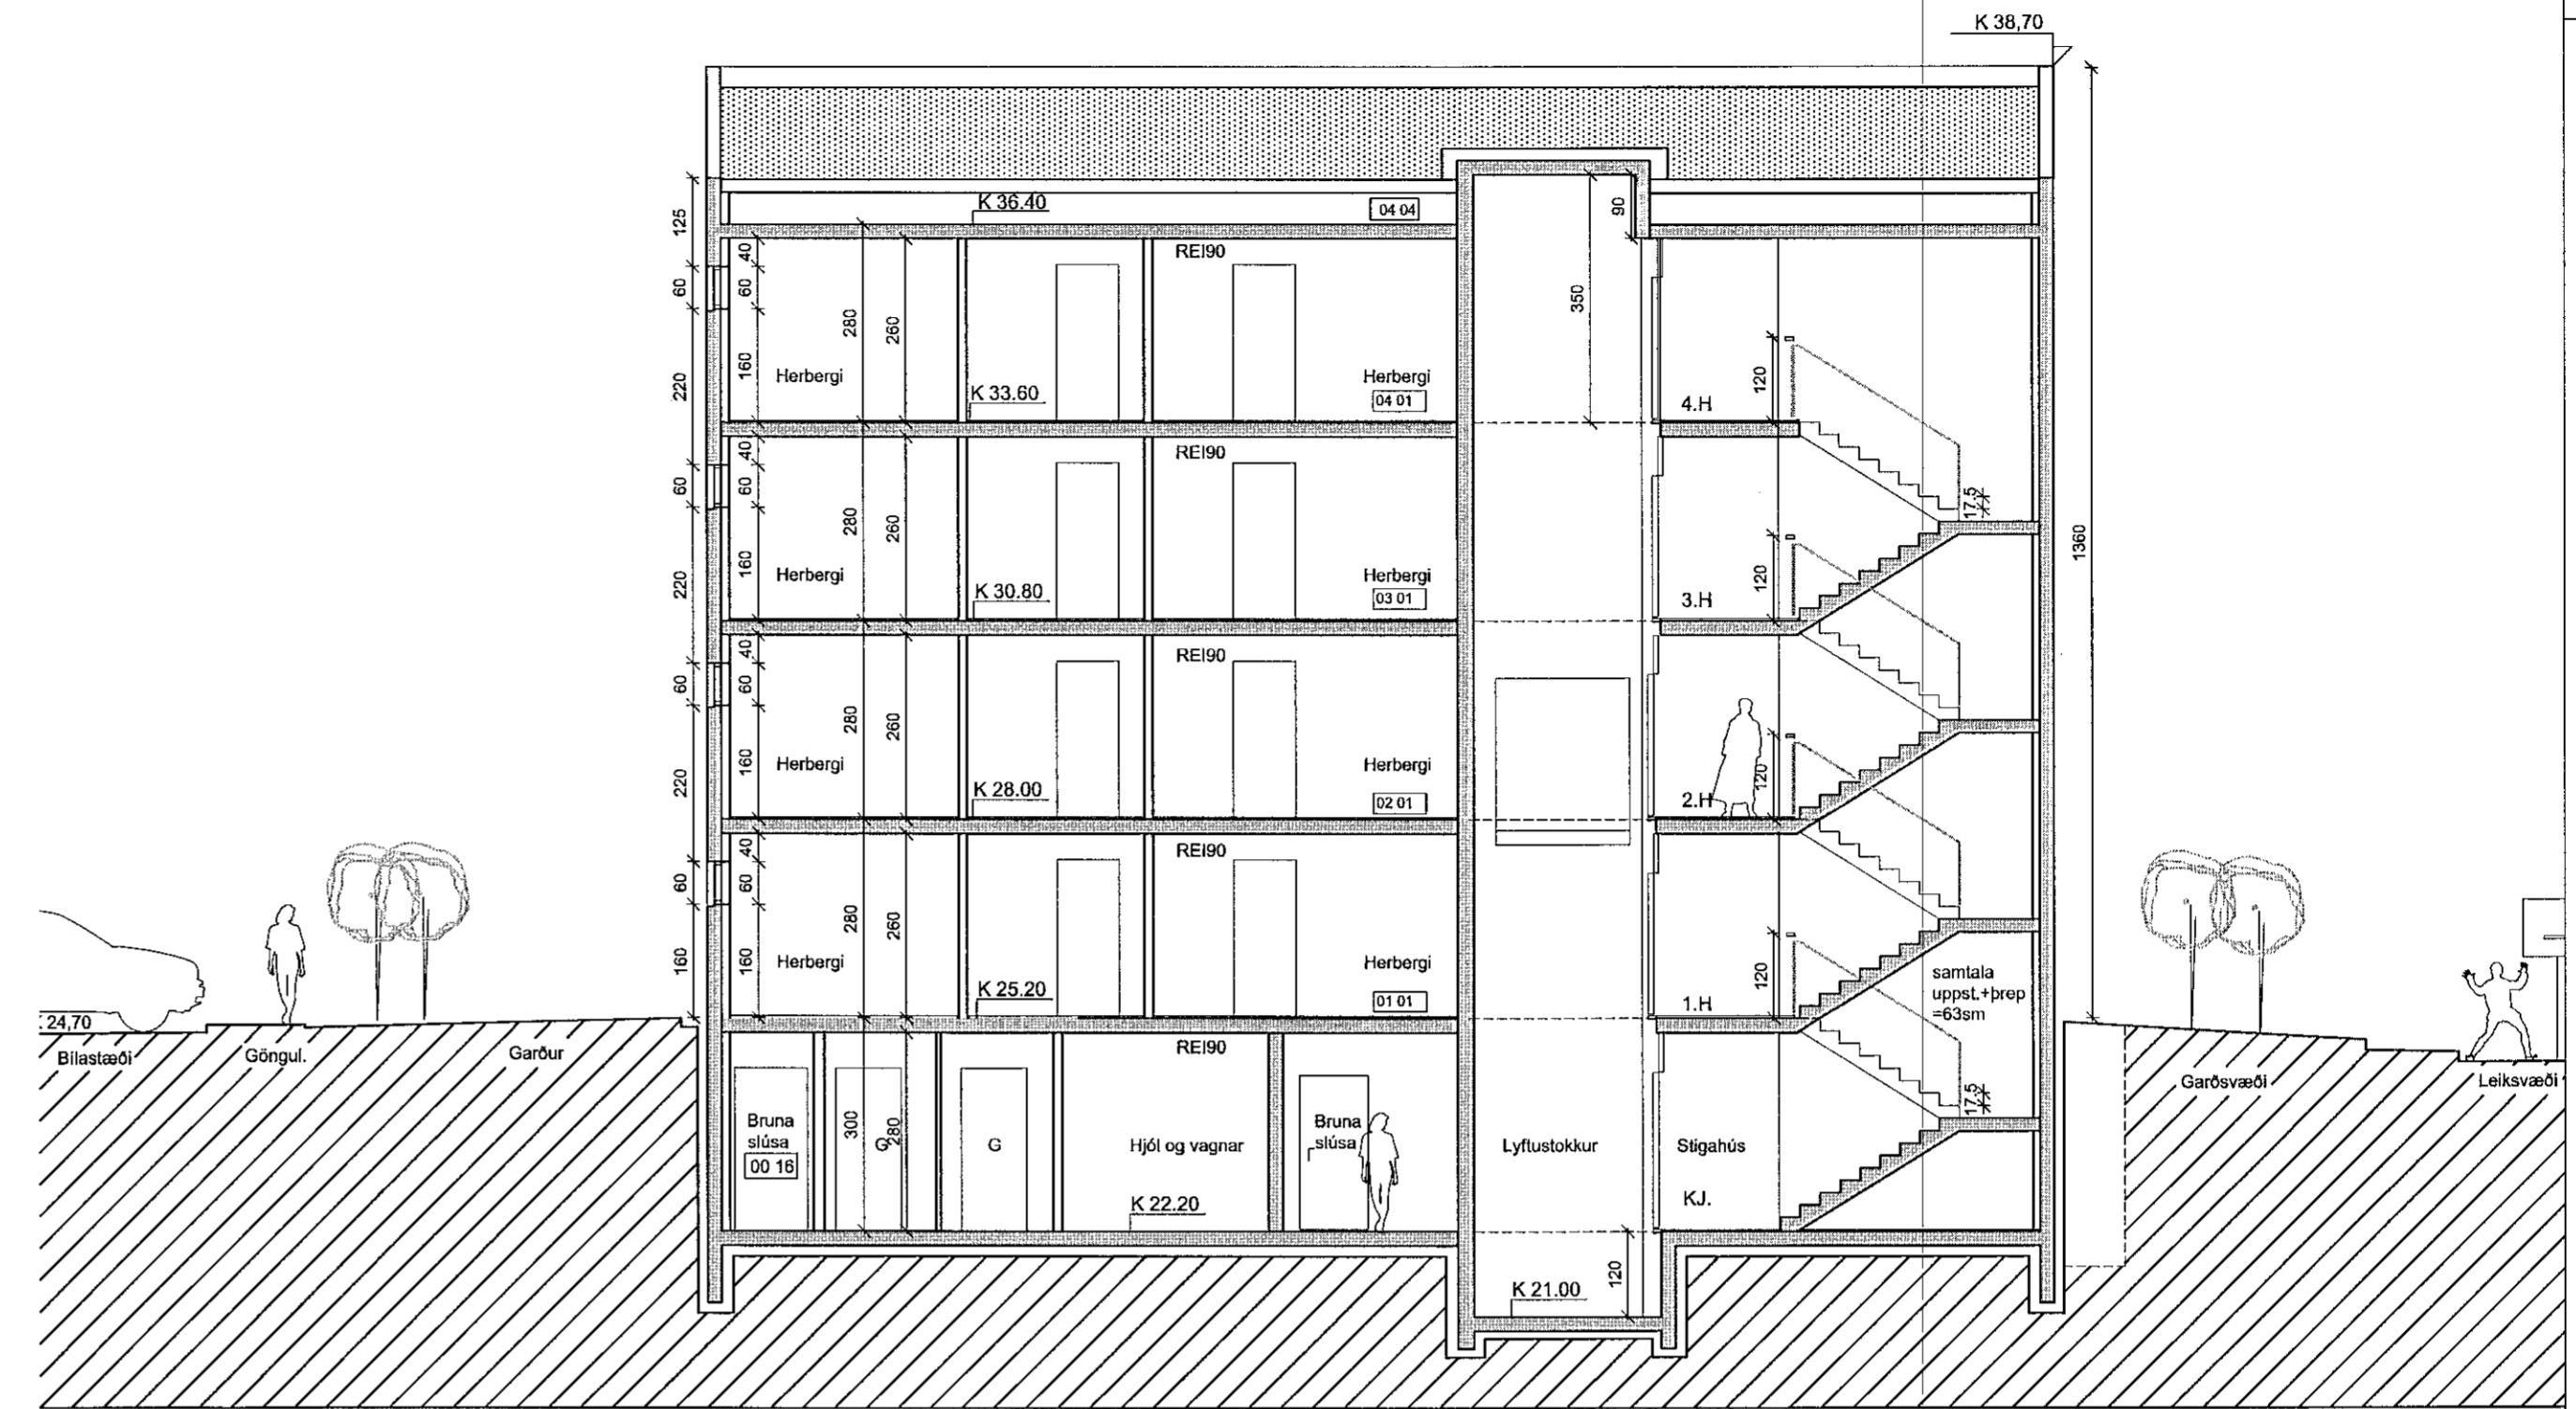


SNID DD

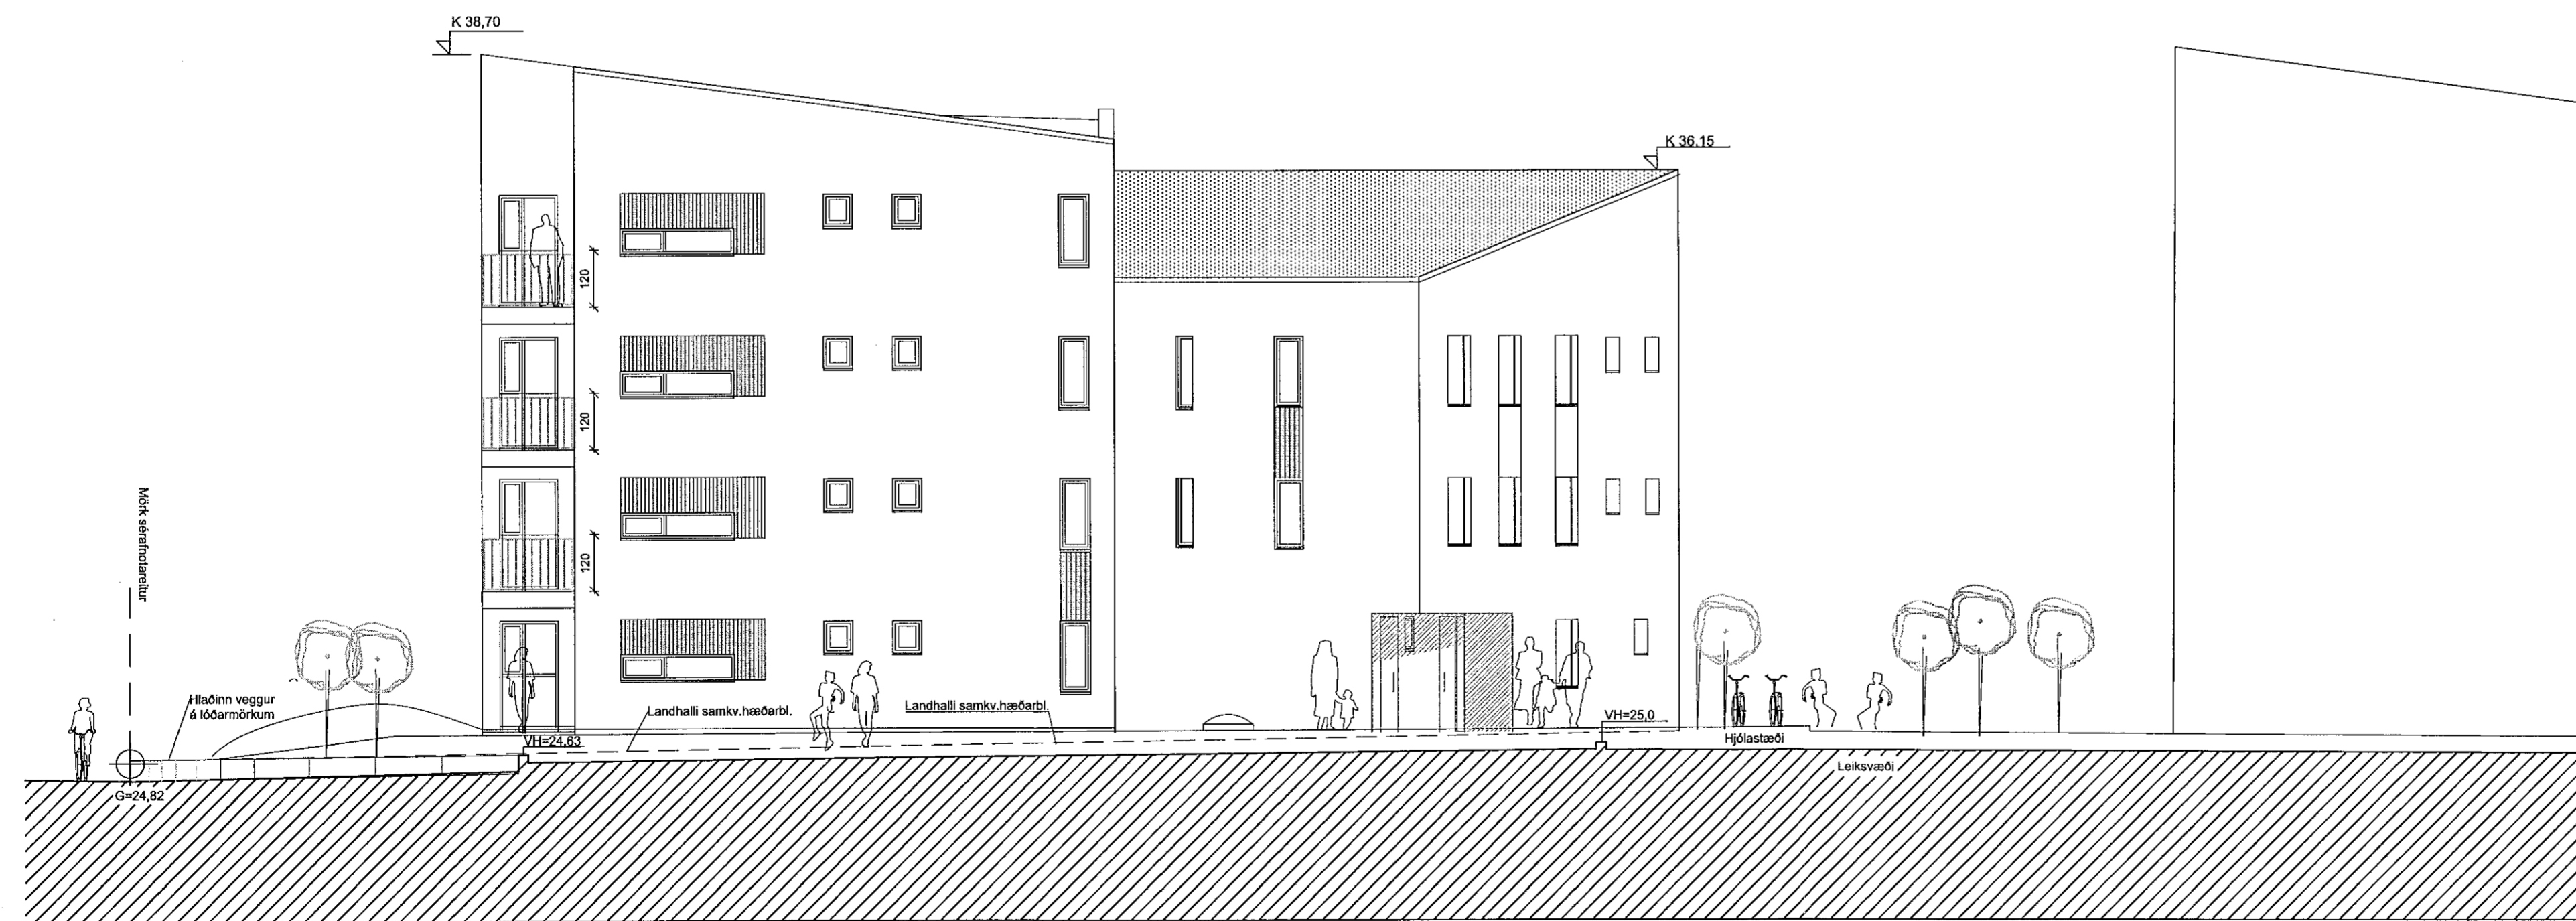

ÚTLIT AUSTUR

Digitally signed by
Ólafur H. Þorvaldsson
DN: cn=Ólafur H.
Þorvaldsson, o=RS
Kjartanir ehf.
c=IS, email=olafur@kjartanir.is
Reason: I am the author
of this document
Date: 2022.01.07
15:16Z

C:
B:
A: Áorðnar breytingar og str. verkefningar og fylgibíð 25.11.2021
BREYTINGAR: DAGS:

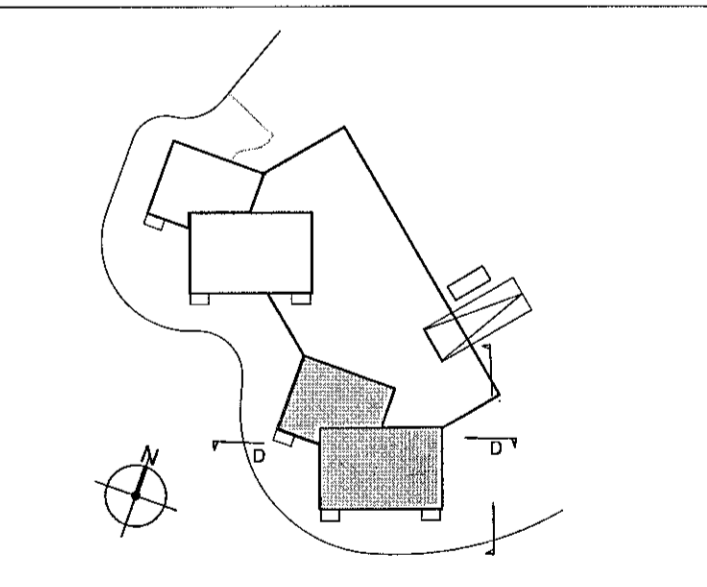

Geislaskaró 4-6 - Hafnarfirði Reitur 2
Geislaskaró 6 Matshluti 03 VERK: 1710-GEIS 4-6
KVARDI: 1:100
DAGS: 10.01-18
TEIKN: BOS-GS
SKRÁ: Grunnur.dwg

ÚTI INNI
ARKITEKTAR
HINGHOLTSSTRÆTI 27 101 REYKJAVÍK
SÍMAR: 552 7660 & 552 7660 FAX: 552 7861
NETFANG: vef@u.is VEFFANG: u.is
BALDUR Ó. SVAVARSSON ARKITEKTAR FAI
120357-5149
JÓN ÞÓR ÞORVALDSSON ARKITEKTAR FAI
021256-7579 **A-108**