




9 8 7 6 5 4 3 2 1

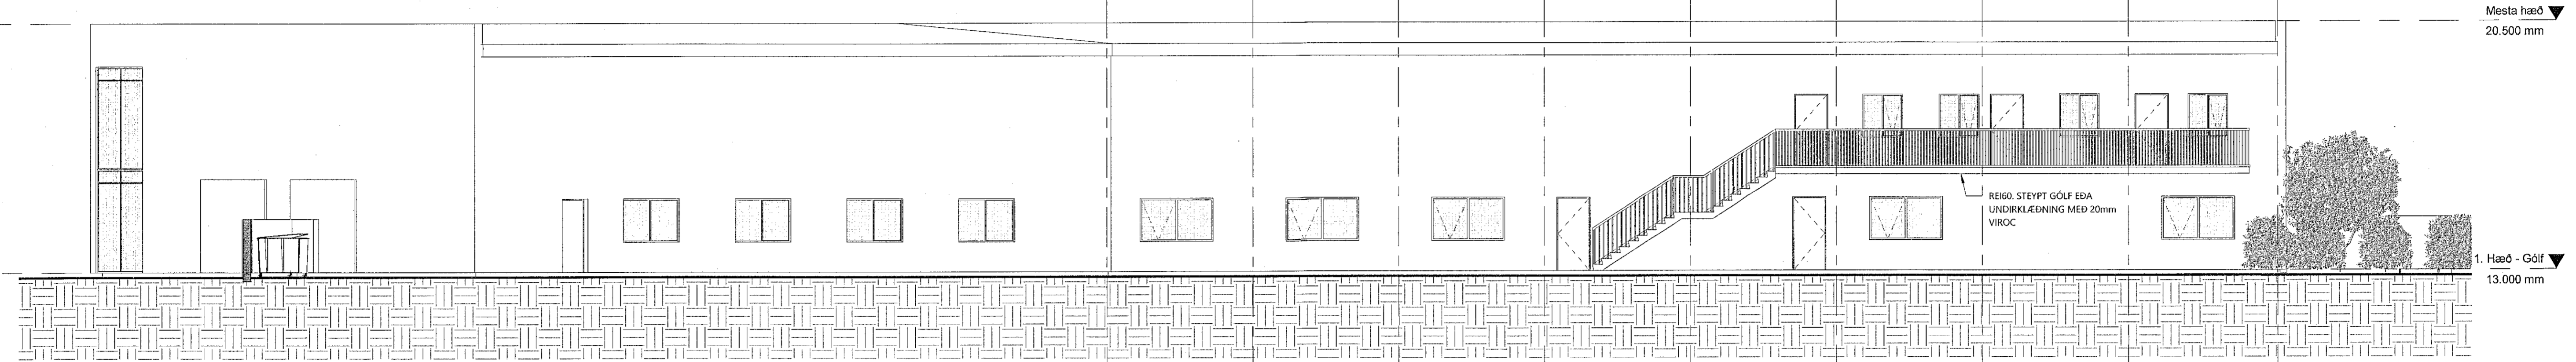


SUÐAUSTUR
1 : 100

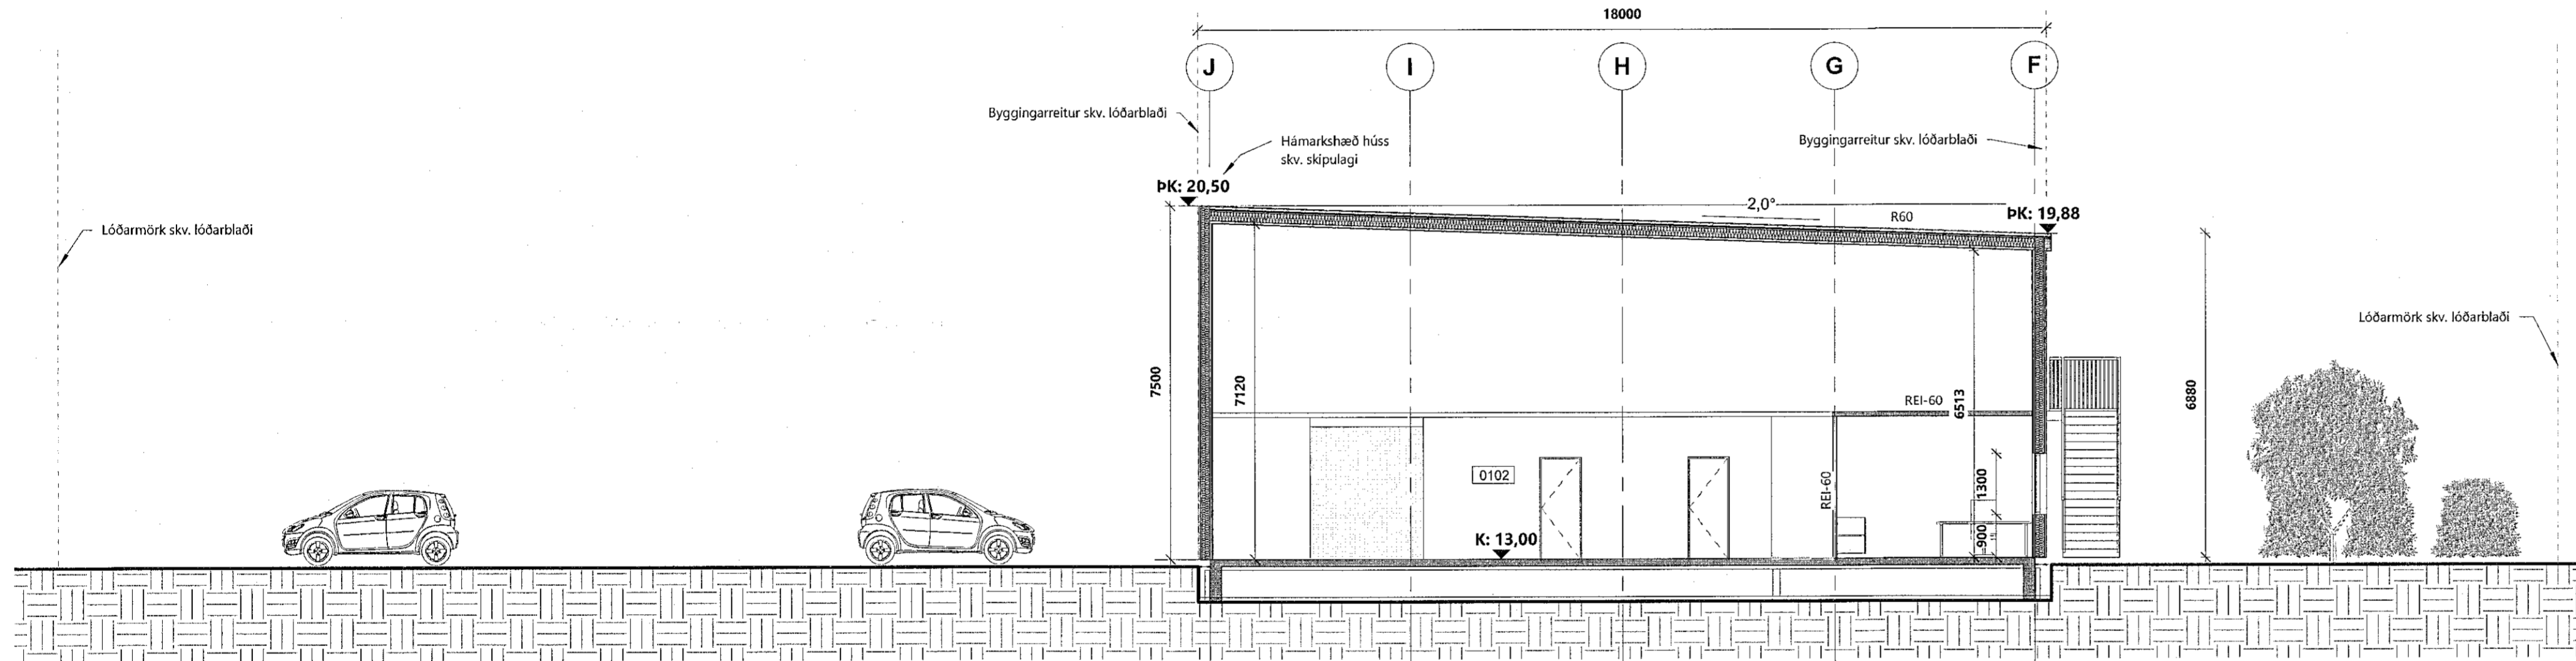

SNID 3-3
1 : 100

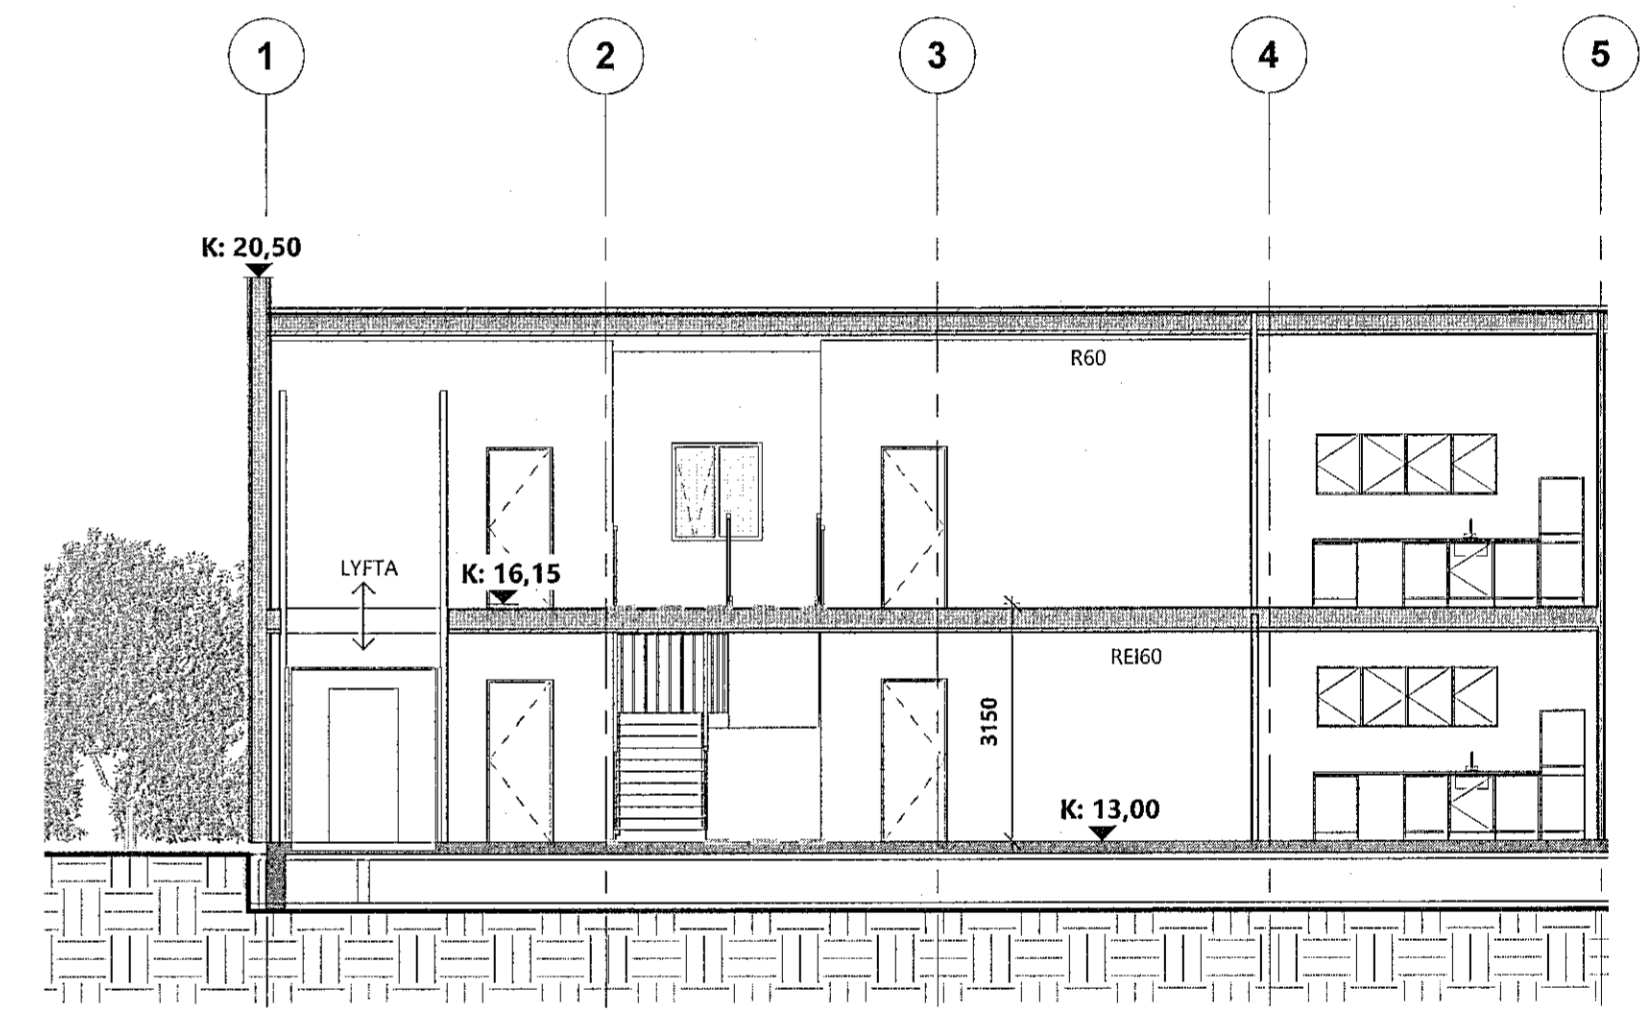

SNID 6-6
1 : 100

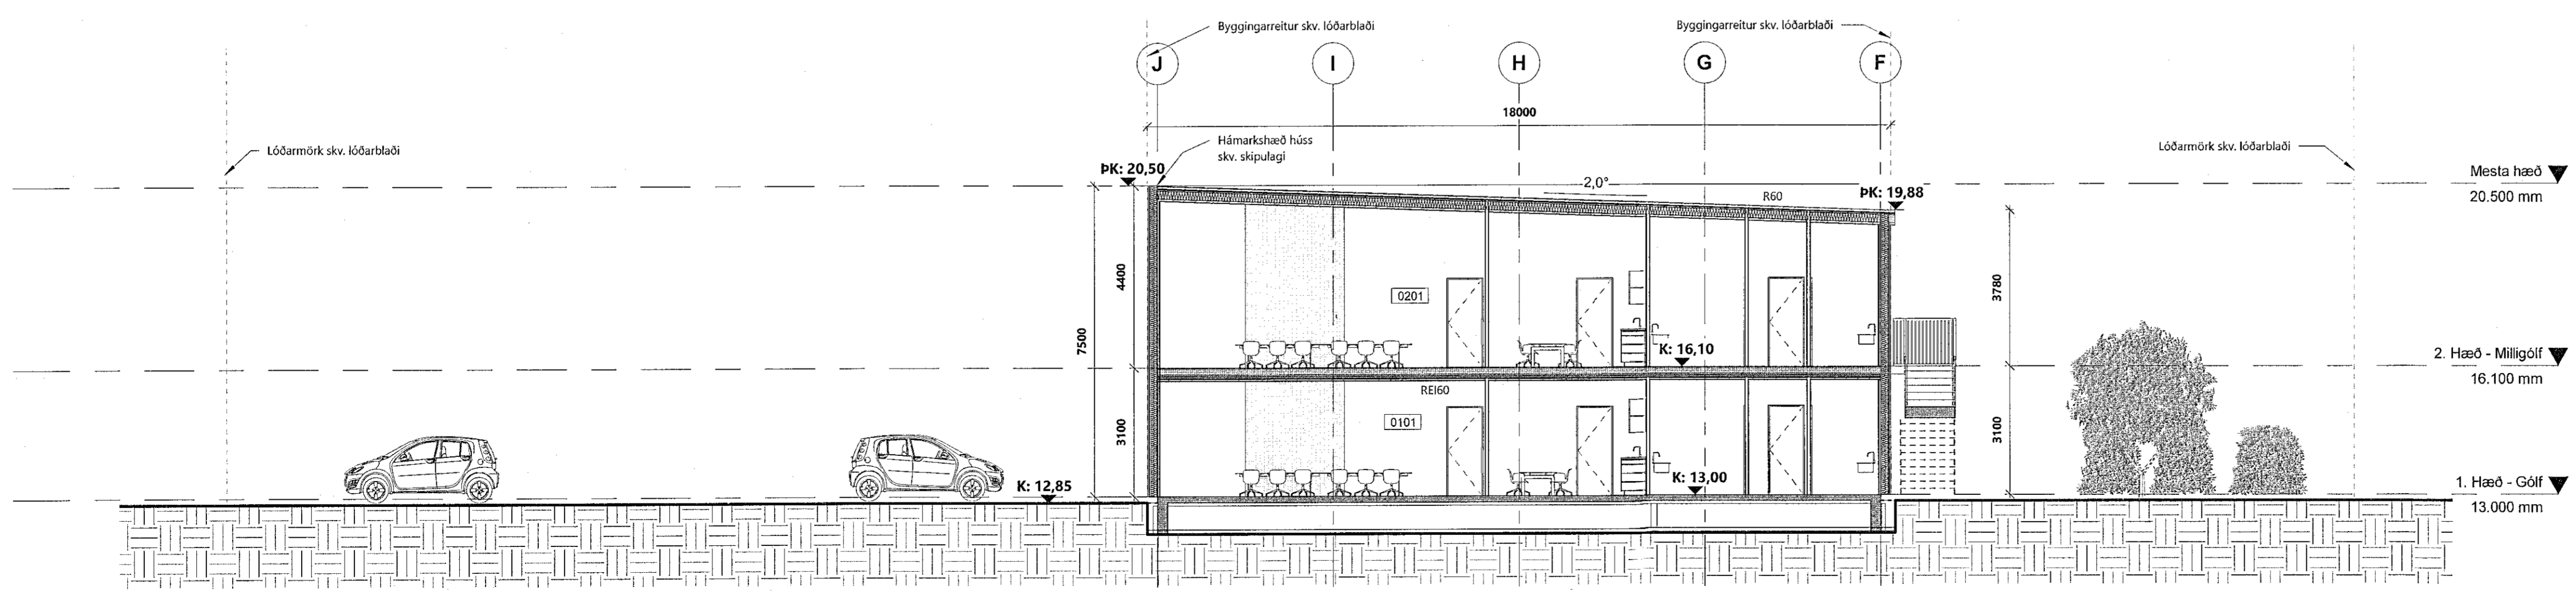

SNID 4-4
1 : 100

SHS
19. 10. 2021
26.9. 2022
Audbjörg Þorbjörn

BR.NR.	DAGS	BREYTING

VÖÖ TÓMAS ELLERT TÓMASSON
BYGGINGARVERKFRÆÐINGUR M.S.C.E. - VFI
S: 853 8 358 email: tomasellert@gmail.com

VERK:
SELHELLA 2 - HAFNARFIRÐI

EFNI: ÚTLIT OG SNID	MKV: 1 : 100
HANNAÐ: TET	TEIKNAD: TET
Hönnunarstjóri (ef annar en aðalhönnuður): Kt:	YFIRFARID: TET
SAMÞYKKT:	KT: 201170-3979
DAGSETNING: 08.01.2021	VERKNÚMÉR: 20008
	TEIKNING NR. A-105