




2. HÆÐ - MILLIGÓLF
1 : 100

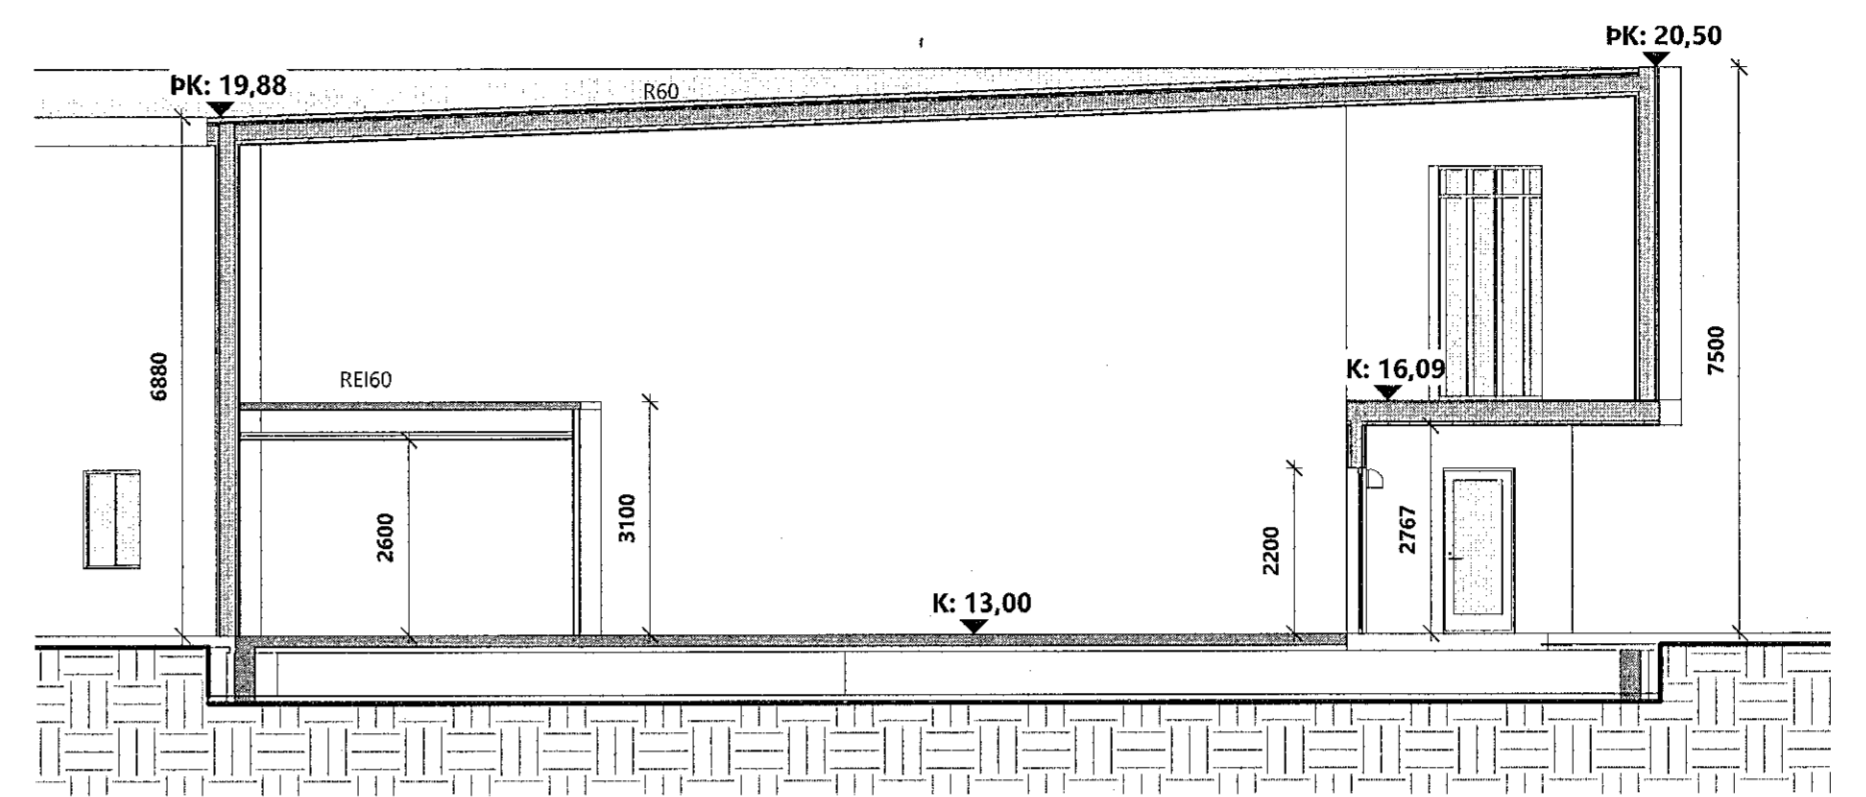

SNID 5-5
1 : 100

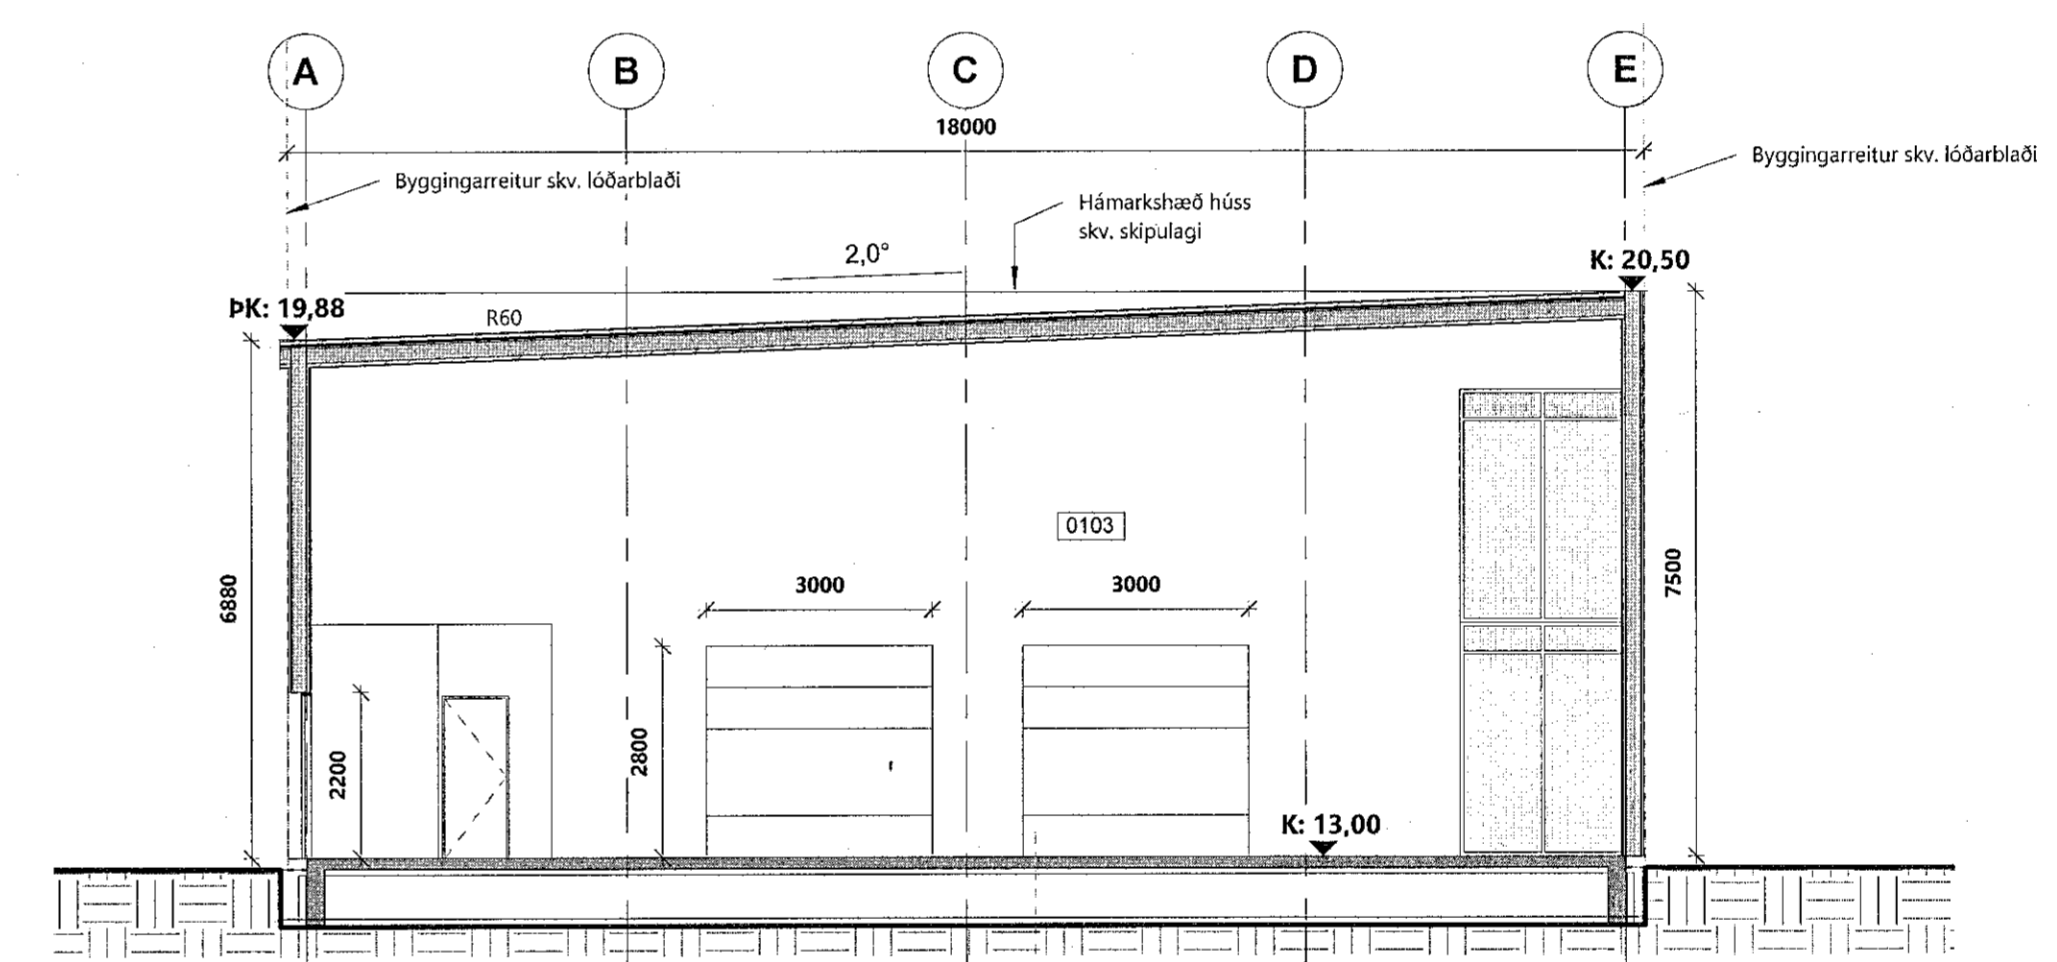

SNID 1-1
1 : 100

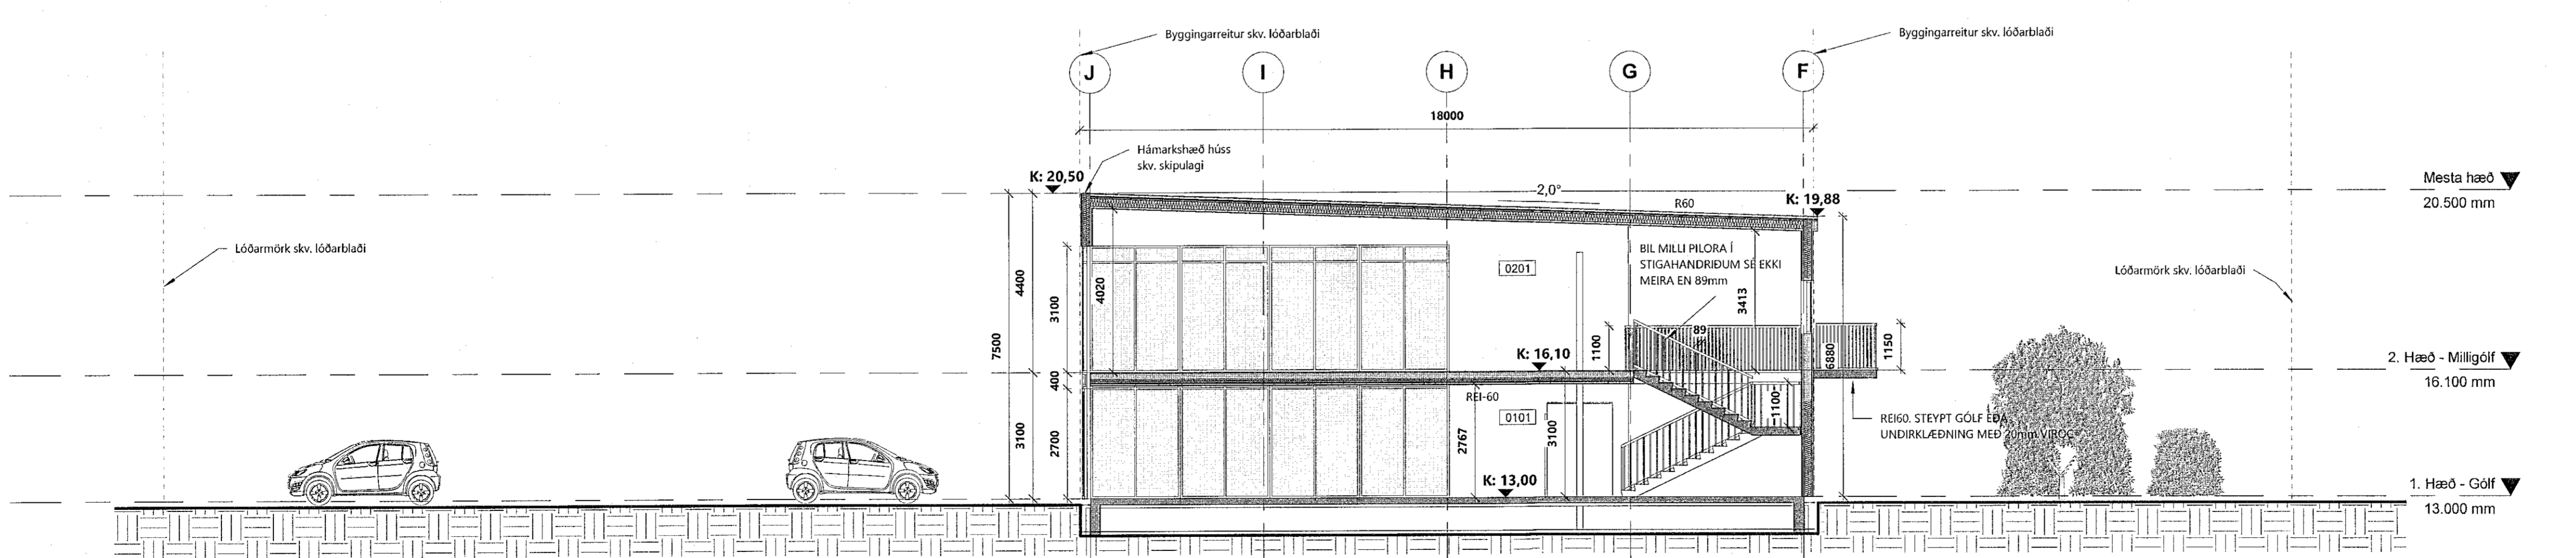

SNID 2-2
1 : 100

26.01.2022
S.H.S.
19.10.2021
26.1.2022
Guðjon Þórisson

BR.NR.	DAGS	BREYTING

VERK:
SELHELLA 2 - HAFNARFIRÐI

EFNI:
GRUNNMYND 2. HÆÐAR - SNID MKV:
1 : 100

HANNAÐ: TET TEIKNAD: TET YFIRFARID: TET

Hönnunartjórn (ef allar en aðalhönnuður) Kt:

SAMÞYKKT: KT: 201170-3979

DAGSETNING: 08.01.2021 VERKNÚMÉR: 20008 TEIKNING NR. A-102