



SNID E-E 1:100

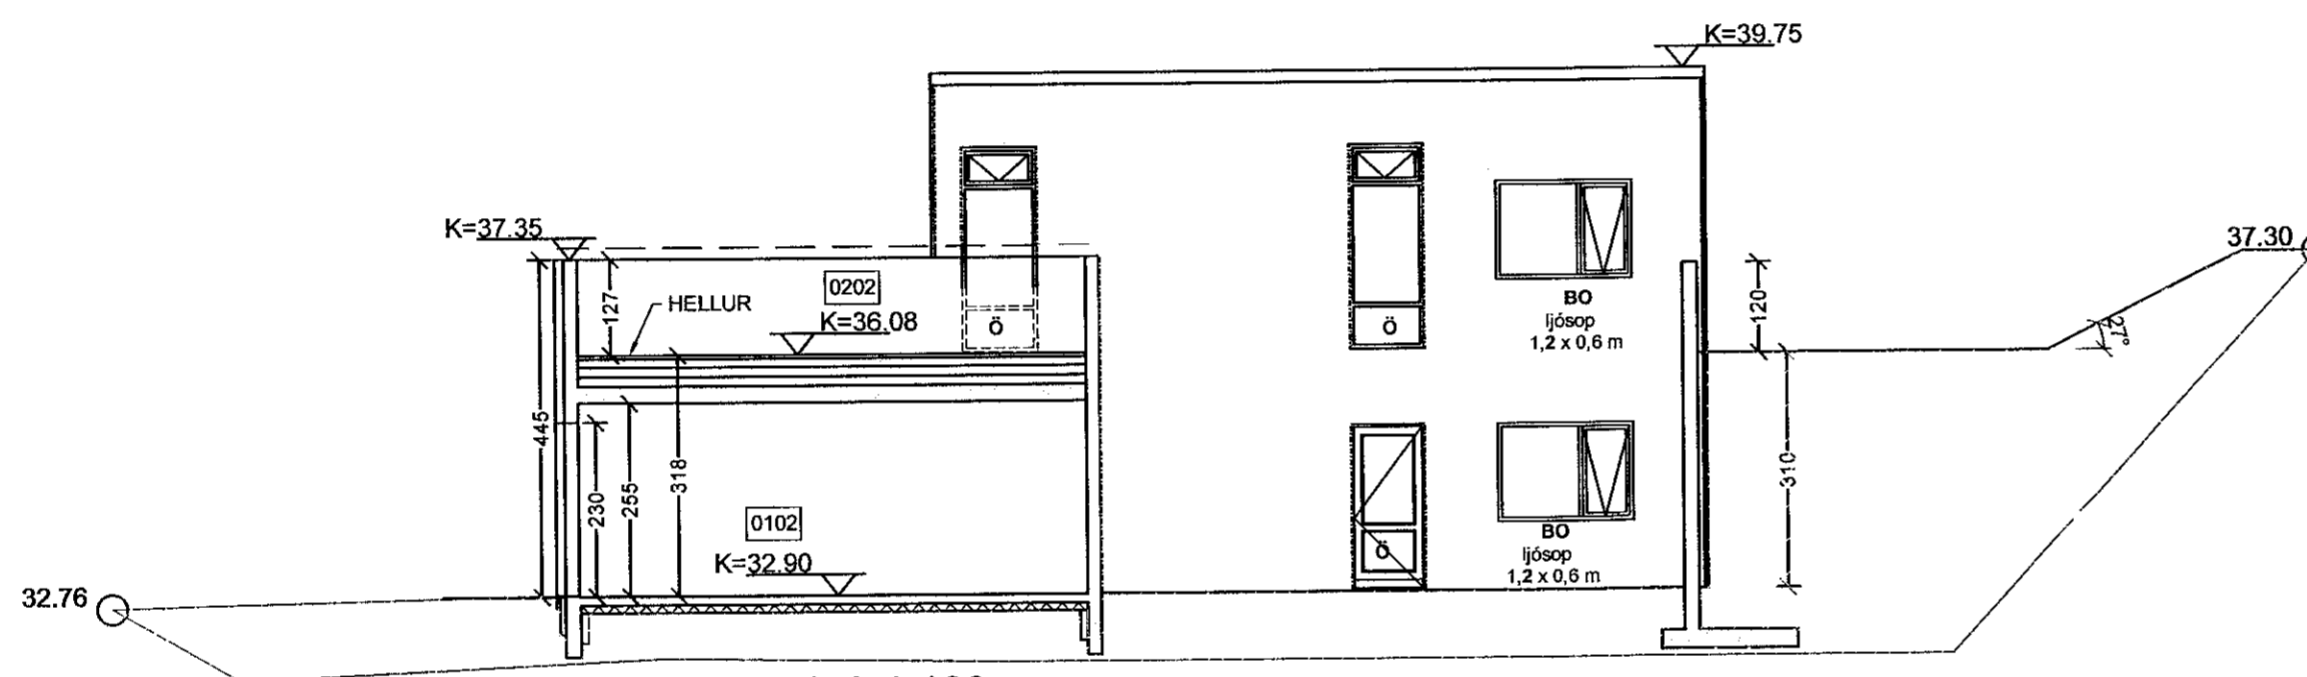

SNID A-A 1:100

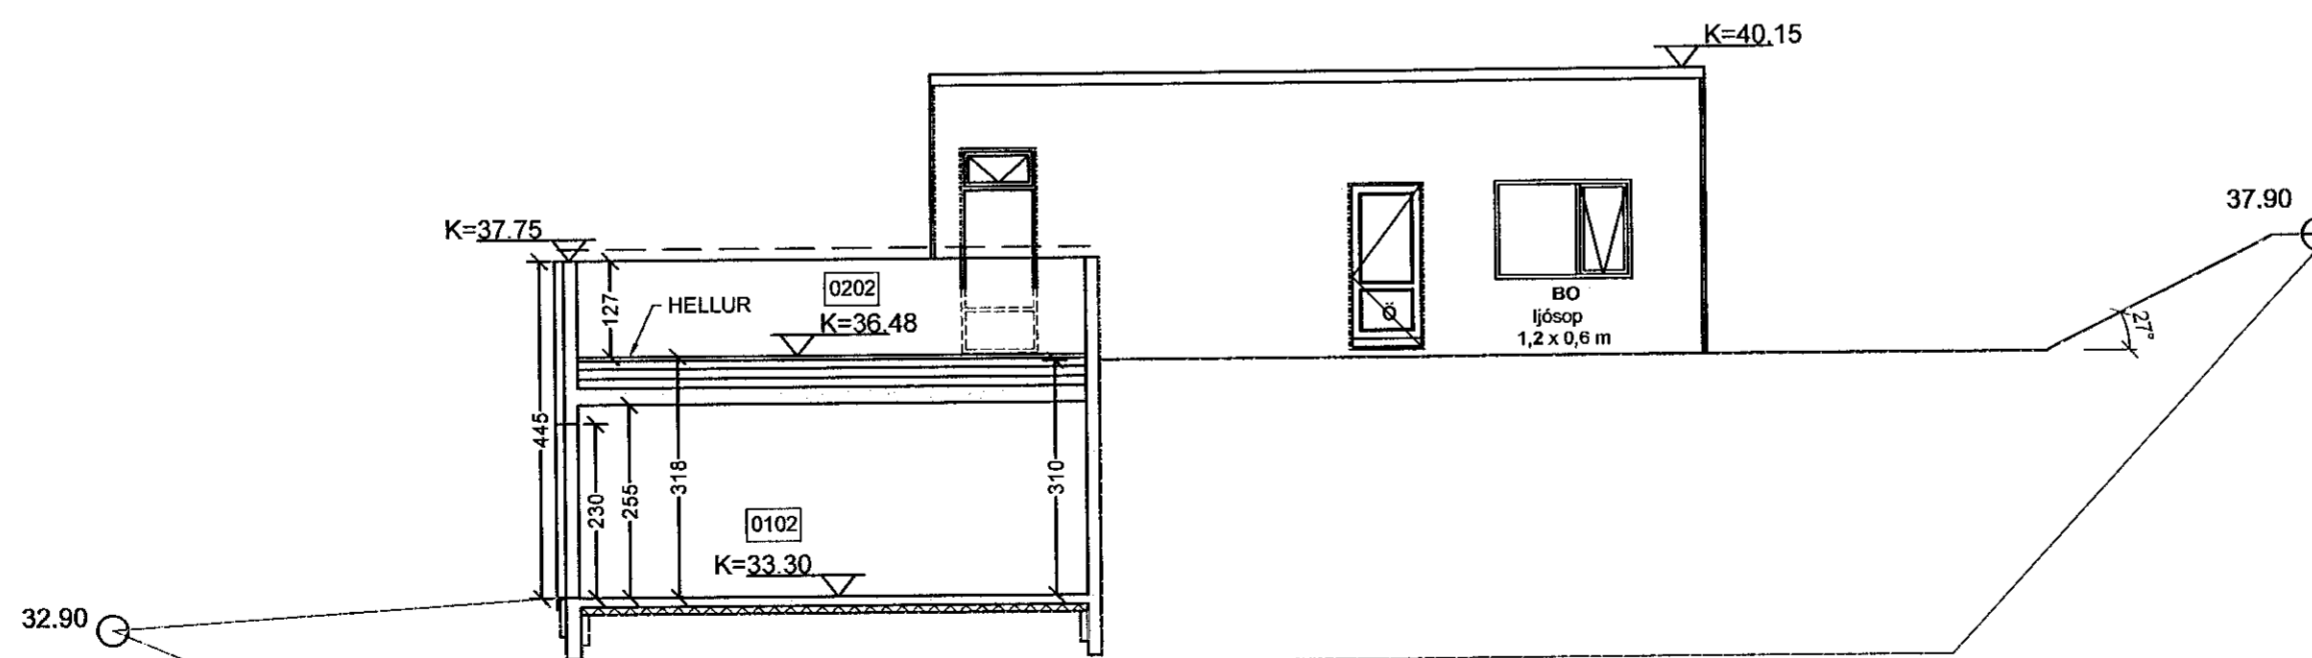

SNID C-C 1:100

Sampykki þann  
10. Nóv. 2021  
Byggingarnefndarfráfarir  
Ívar Hauksson

ÚTGÁFUFRILL

NÚMÉR:	DAGS.	SKÝRINGAR:	UNNIÐ:

DAGS.	SAMRÆM.HÖNNUÐAR
-------	-----------------

VERKFRÆÐISTOFA ÍVARS HAUKSSONAR ehf.

SUBURLANDSBRAUT 46  
108 REYKJAVÍK  
SÍMI: 695-4337  
NETFANG: ivar@vha.is  
kt: 540212-2790  
HEIMASÍÐA: www.vha.is

HEITI VERKS:  
**TINNUSKARÐ 28-30  
HAFNARFIRÐI**

HEITI  
TEIKNINGAR:  
**BYGGINGARNEFNDARTEIKNINGAR  
SNEIÐINGAR**

MKV: 1/100	DAGS. 22.09.'21	VERK NR 1111	
TEIKNAD. Í.H.	YFIRFARID Í.H.	SAMPYKKT Í.H.	TEIKN.NÚMÉR
DAGS.undirskr. 22.09.'21	NAFN HÖNNUÐAR Ívar Hauksson kt: 110383-5339		<b>5</b>
UNDIRSKR.HÖNNUÐAR <i>Ívar Hauksson</i>			ÚTGÁFA <b>A</b>